




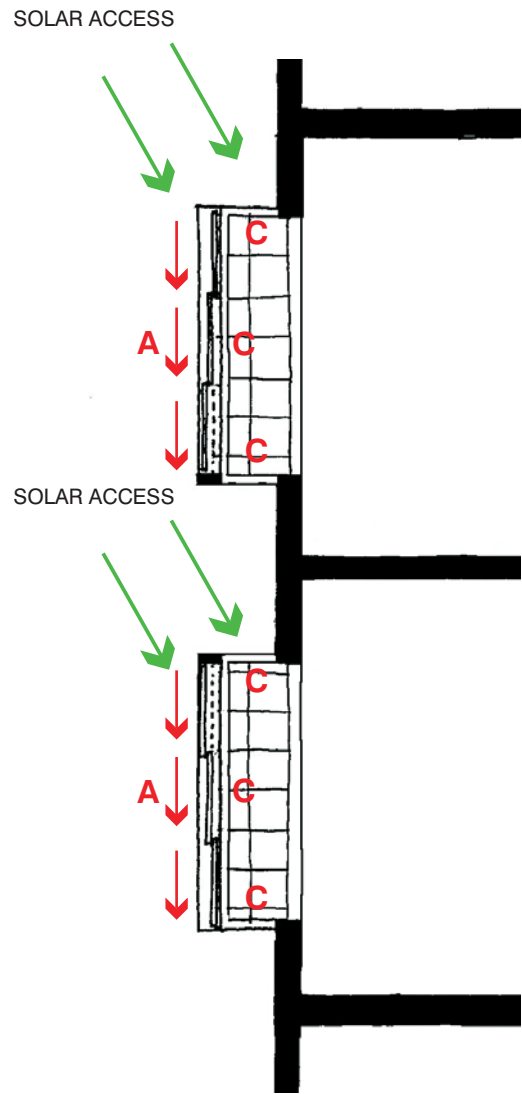

DETAIL 1
LEVELS 3 TO 18

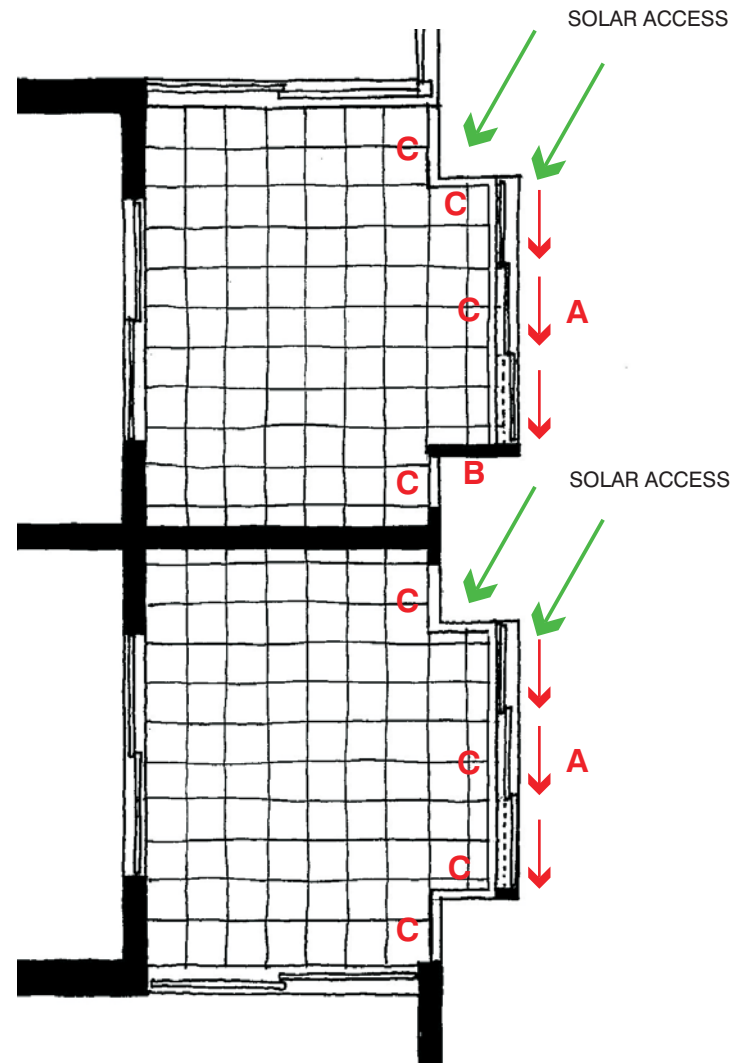


DETAIL 2
LEVELS 7 TO 18

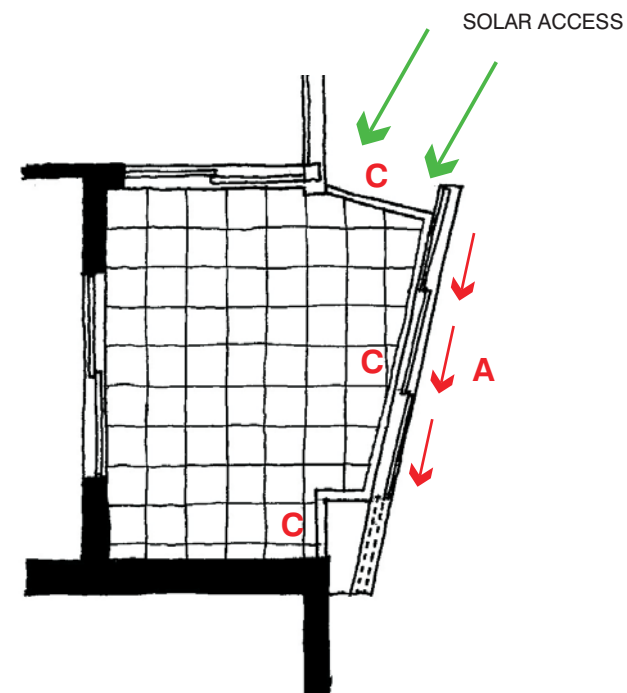

DETAIL 3 (DETAIL 3A SIMILAR)
LEVELS 3 TO 18

LEGEND

- A** SLIDING PRIVACY SCREENS
- B** FIXED PRIVACY SCREEN
- C** HANDRAIL

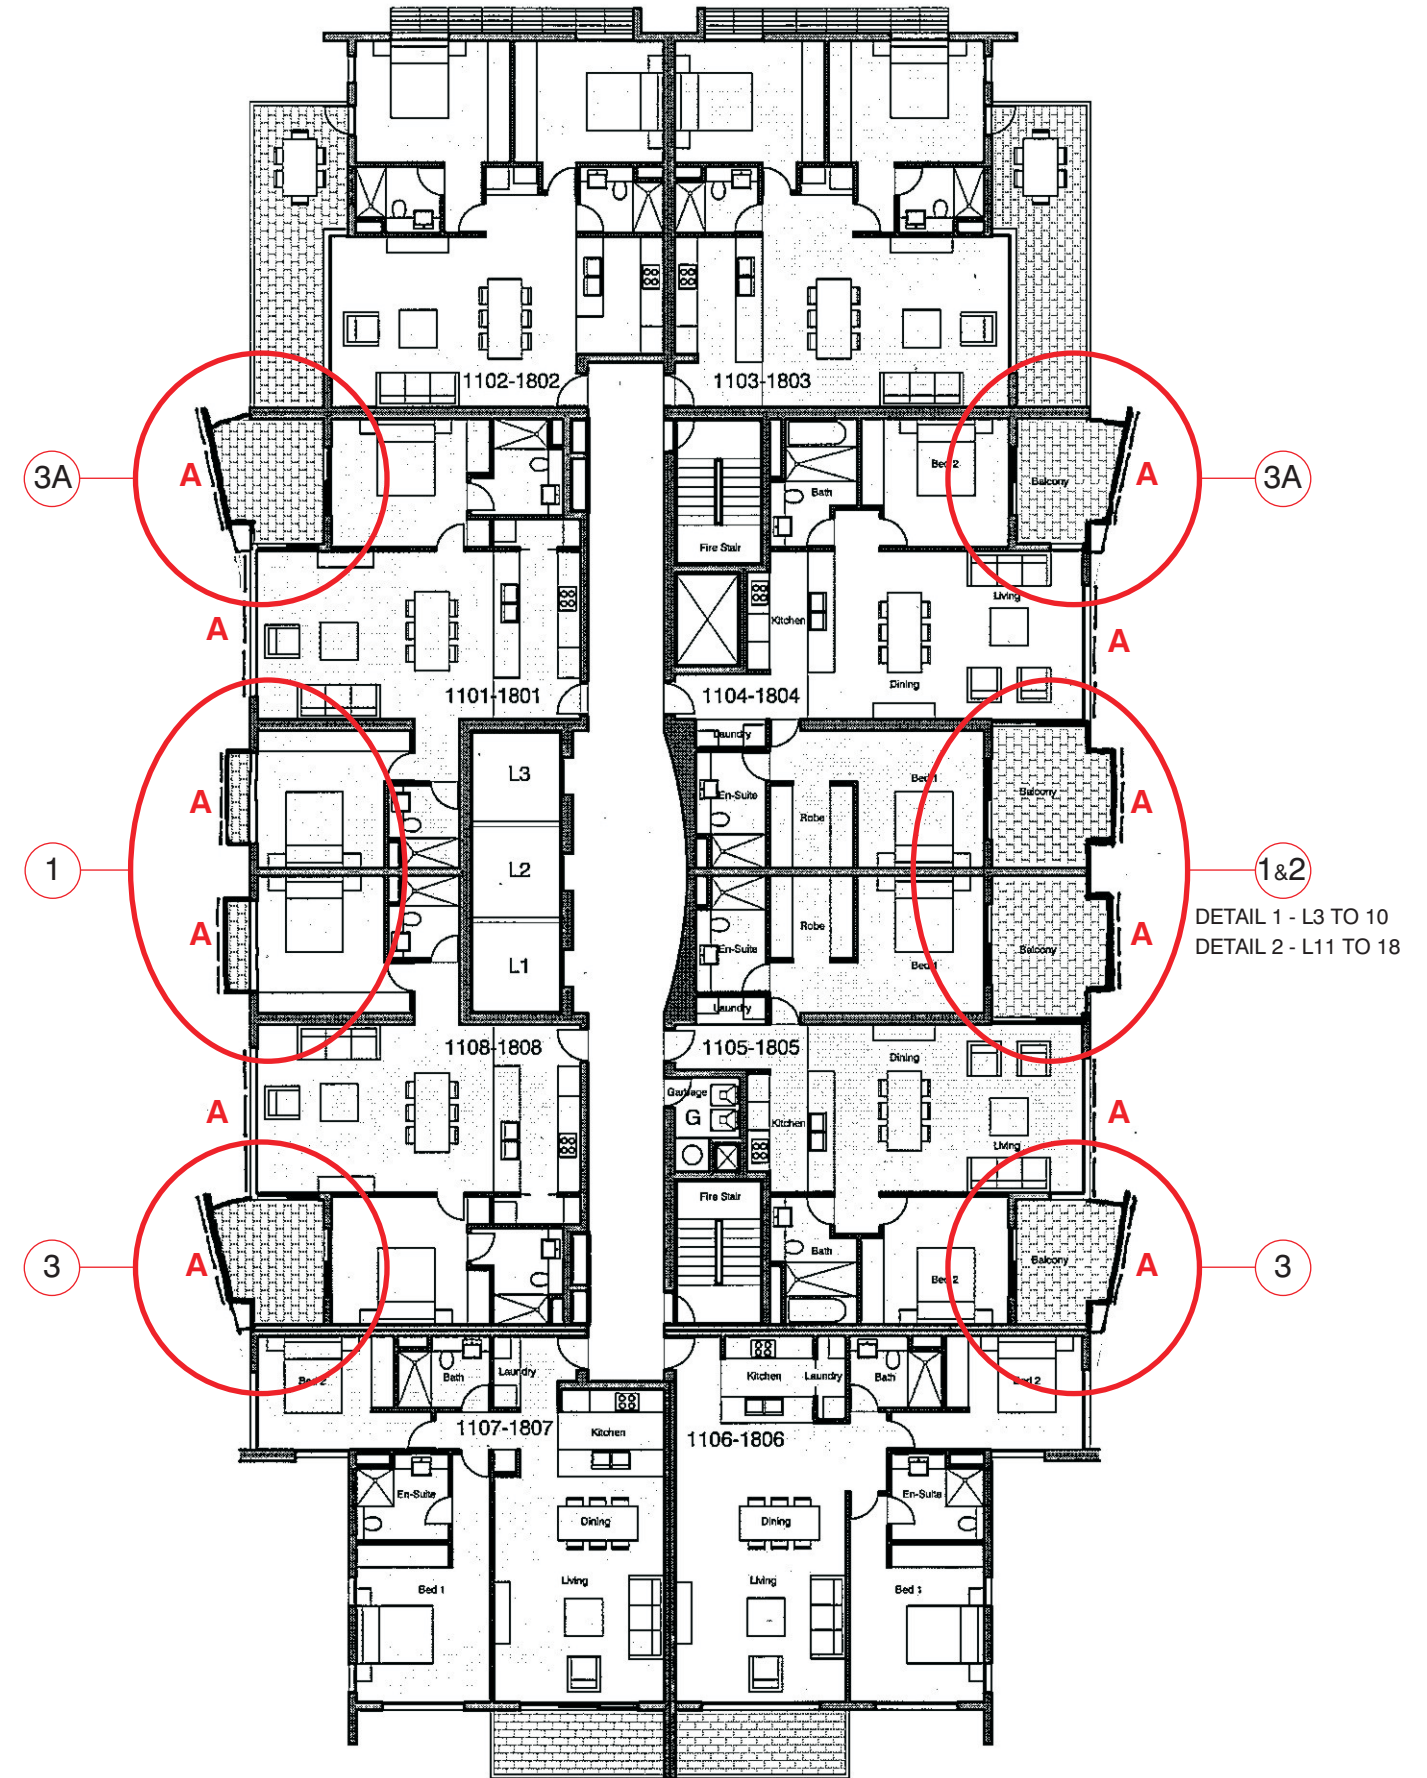

TYPICAL FLOOR PLAN (LEVELS 11-18 SHOWN)