

LEGEND

- 38 STAIR ADD TO COMPLY WITH BCA
40 NEW LIFT / STAIR RELOCATE
44 RELOCATE STAIR
45 NEW STORAGE

COUNCIL CAR PARK
CONDITION - B15



LEGEND

- E/A - EXHAUST AIR RISER
S/A - SUPPLY AIR
S/P - STAIR PRESSURISATION
F/S - FIRE STAIR
L1 - LIFT 1
PL1 - COUNCIL LIFT
PS - COUNCIL STAIR
E - ELECTRICAL

COUNCIL

RESIDENTIAL

CHILD CARE

SERVICED APARTMENTS

Revisions

F Section 75W Submission	19.06.2014
H Revised Modification 6	2.12.2013
G S75W Modification 6	05.2013
F Issue for PAC Determination	04.2013
E Section 75W Submission	11.2012
D CC Submission, Council comments inundated 11.07.2012	
C Construction Certificate Submission	2.07.2012
B ISSUE FOR CC	12.06.2012

Do not scale from drawings. Verify all dimensions on site before commencing work. Copying or the reproduction of this drawing is strictly prohibited without the consent of PTW Architects P/L.

Client
Meriton Group
Level 11 Meriton Tower,
528 Kent St,
Sydney NSW 2000

Architect

PTW Architects
PTW
Level 13, 9 Castlereagh St
Sydney NSW Australia 2000
T 612 9232 5877
F 612 9221 4139
www.ptw.com.au

Contractor


Consultants

- Planner -
Structural -
Services -
Landscape -
Acoustics -
Traffic -

MERITON THOMAS STREET

Thomas Street/ Albert Avenue
Chatswood NSW 2067

Project No. 212007
Scale: 1:200@A1;1:400@A3
Date: APRIL 2012
Drawn: EA/DH
Checked: EA
Approved: SP

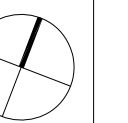

BASEMENT 5 PLAN