


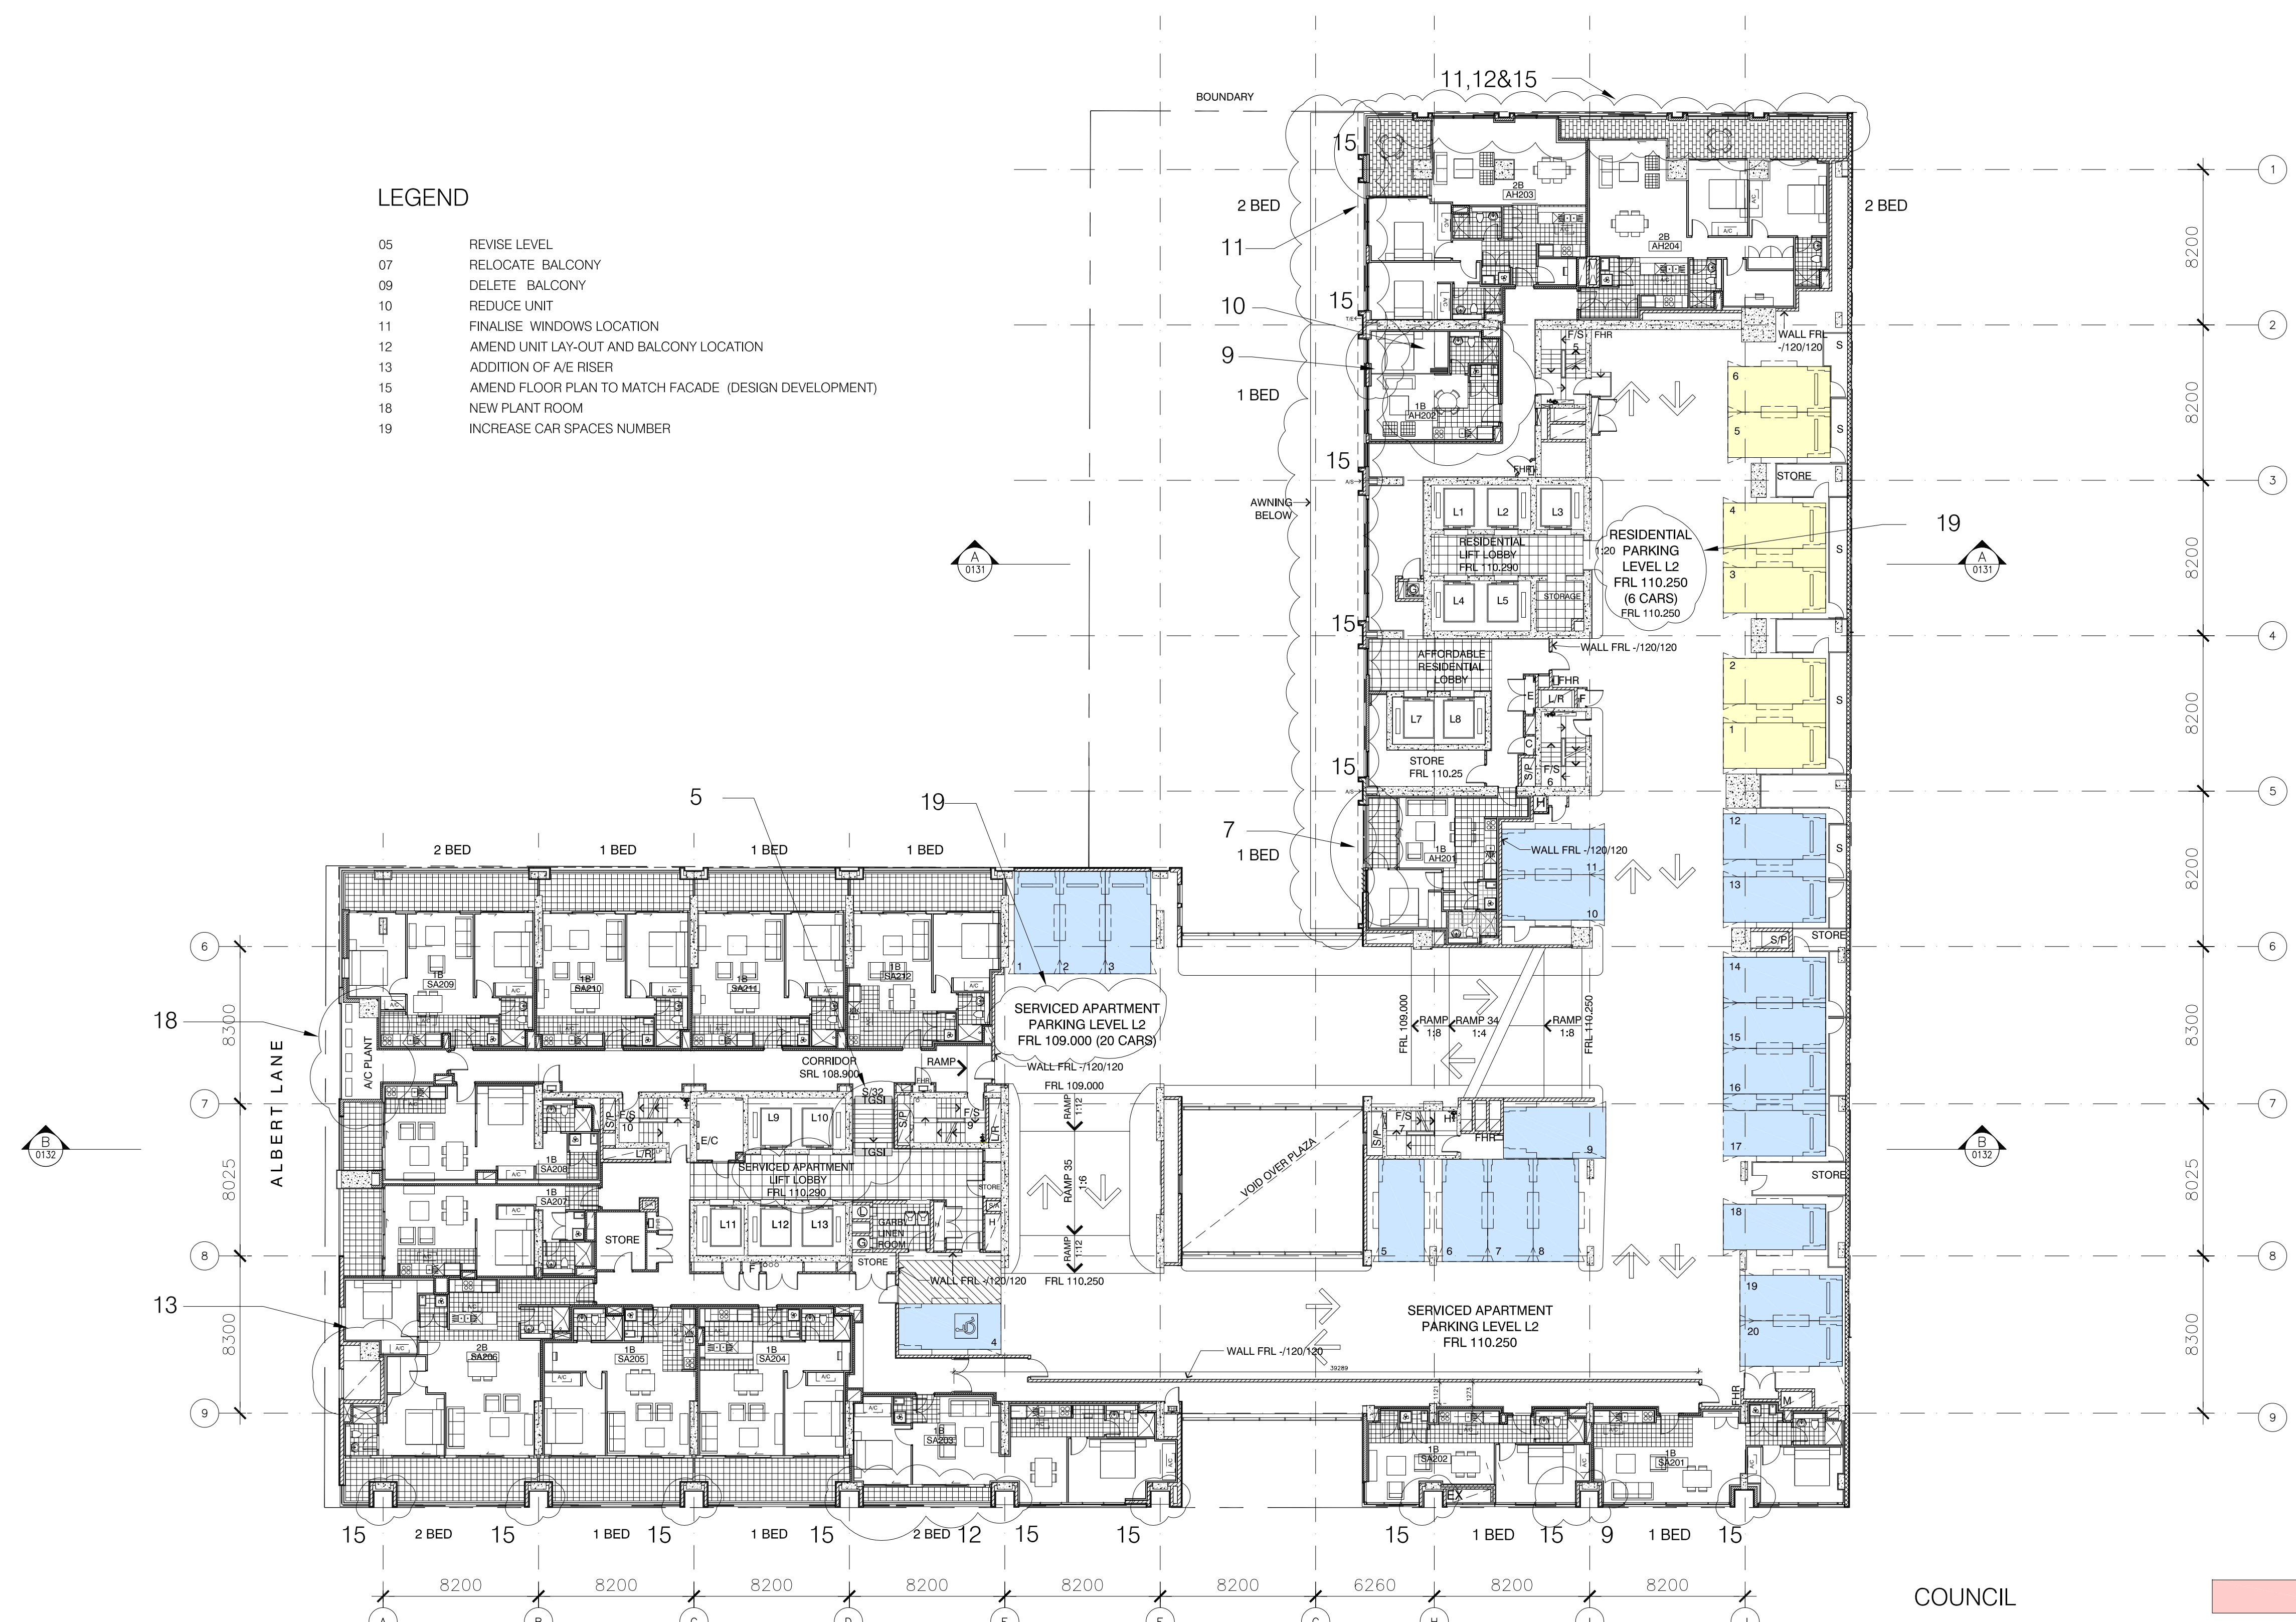

- LEGEND
- 05 REVISE LEVEL
 - 07 RELOCATE BALCONY
 - 09 DELETE BALCONY
 - 10 REDUCE UNIT
 - 11 FINALISE WINDOWS LOCATION
 - 12 AMEND UNIT LAY-OUT AND BALCONY LOCATION
 - 13 ADDITION OF A/E RISER
 - 15 AMEND FLOOR PLAN TO MATCH FACADE (DESIGN DEVELOPMENT)
 - 18 NEW PLANT ROOM
 - 19 INCREASE CAR SPACES NUMBER

1 LEVEL 2 CAR PARKING
1:200 FLOOR PLAN

- COUNCIL
- RESIDENTIAL
- CHILD CARE
- SERVICED APARTMENTS

Revisions

F SECTION 75W SUBMISSION

19.06.2014

E Revised Modification 6

02.12.2013

D S75W Modification 6

05.2013

C Section 75W Submission

11.2012

B EA Submission

18.12.09

A submitted for Test of adequacy

09.11.09

Do not scale from drawings. Verify all dimensions on site before commencing work. Copying or the reproduction of this drawing is strictly prohibited without the consent of PTW Architects P/L.

Client

Meriton Group

Level 11 Meriton Tower,

528 Kent St,

Sydney NSW 2000

Architect

PTW Architects

Level 13, 9 Castlereagh St

Sydney NSW Australia 2000

T 612 9232 5877

F 612 9221 4139

www.ptw.com.au

Contractor

Consultants

Planner -

Structural -

Services -

Landscape -

Acoustics -

Traffic -

MERITON THOMAS STREET

Thomas Street/ Albert Avenue

Chatswood NSW 2067

Project No.

212007

Scale:

1:200@A1;1:400@A3

Date:

10/9/2009

Drawn

DH

Checked

CAR PARKING

Approved

SP

LEVEL 2 PLAN

CAR PARKING

A-0102 F

SECTION 75W SUBMISSION