


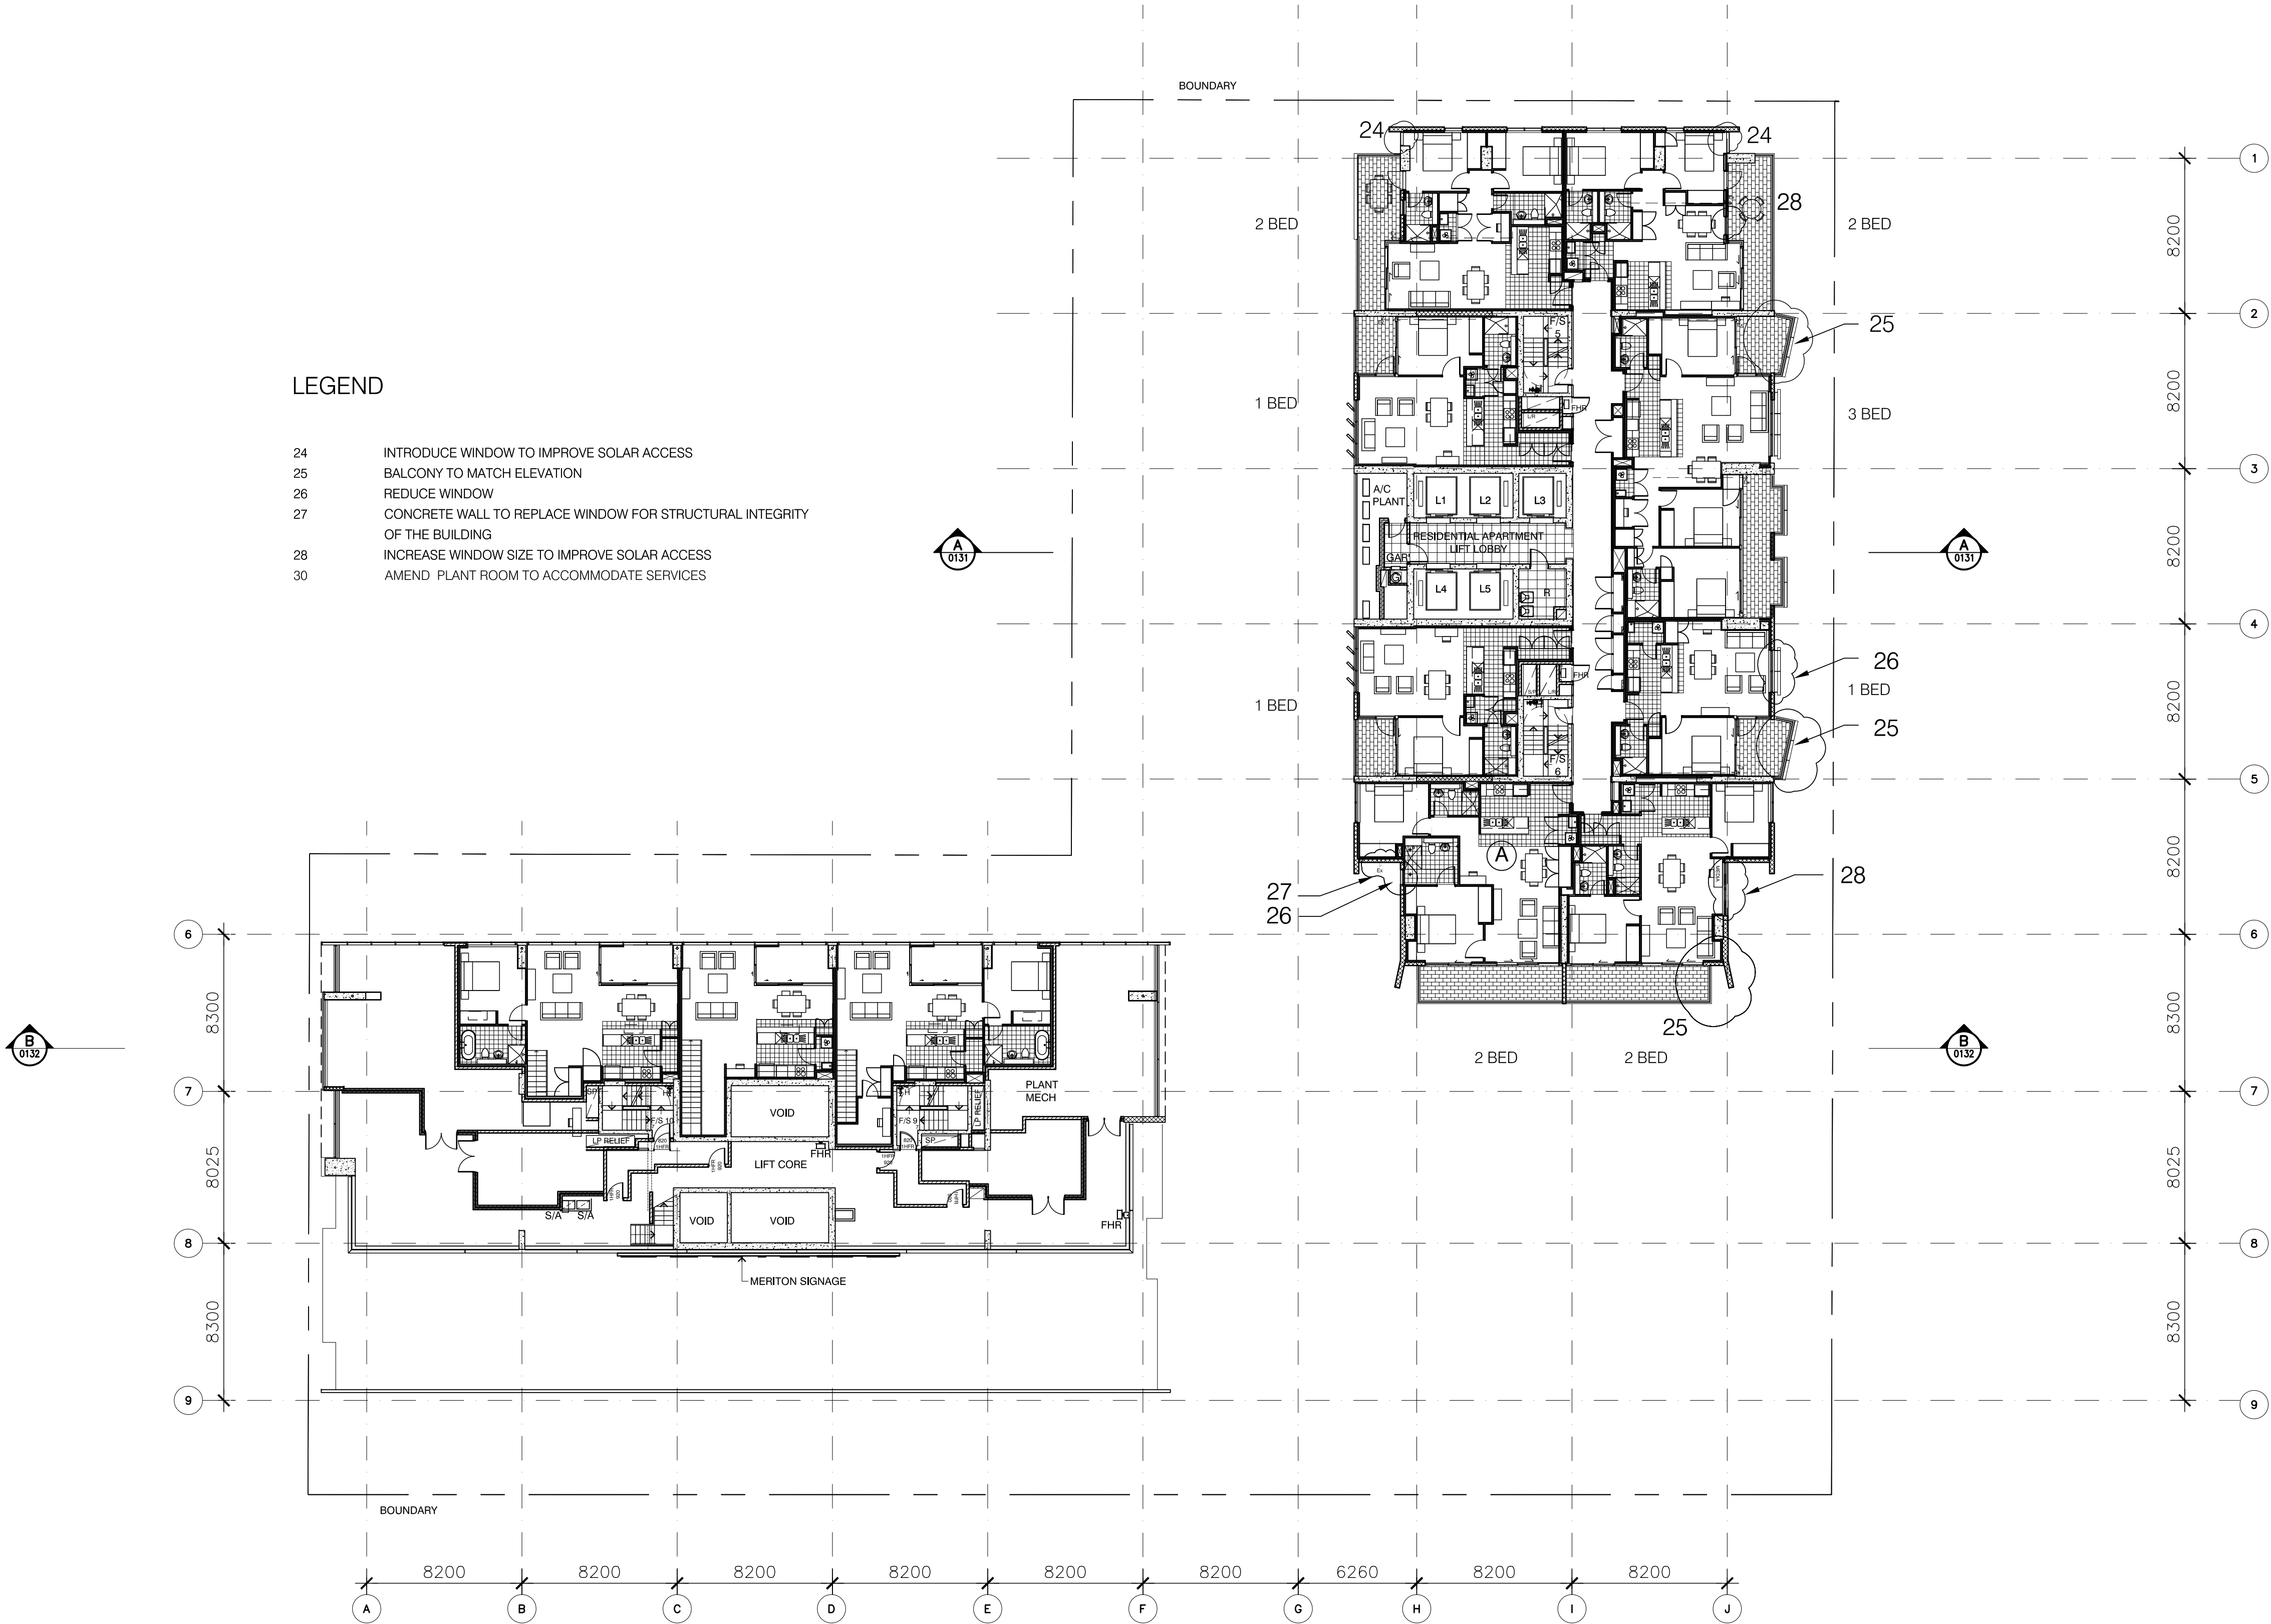

01 SERVICED APARTMENT – LEVEL 33
1:200

02 RESIDENTIAL APARTMENTS – LEVEL 33
1:200

Revisions

F SECTION 75W SUBMISSION	19.06.2014
E Revised Modification 6	02.12.2013
D S75W Modification 6	05.2013
C Section 75W Submission	11.2012

Do not scale from drawings. Verify all dimensions on site before commencing work. Copying or the reproduction of this drawing is strictly prohibited without the consent of PTW Architects P/L.

Client
Meriton Group
Level 11 Meriton Tower,
528 Kent St,
Sydney NSW 2000

Architect
PTW Architects
Level 13, 9 Castlereagh St
Sydney NSW Australia 2000
T 612 9232 5877
F 612 9221 4139
www.ptw.com.au

Contractor

Consultants	
Planner	-
Structural	-
Services	-
Landscape	-
Acoustics	-
Traffic	-

MERITON THOMAS STREET
Thomas Street/ Albert Avenue
Chatswood NSW 2067

Project No.	212007
Scale:	1:200@A1;1:400@A3
Date:	10/9/2009
Drawn	DH
Checked	EA
Approved	SP

