


- 07RELOCATE BALCONY
- 08ADD AWNING
- 09DELETE BALCONY
- 11FINALISE WINDOWS LOCATION (DESIGN DEVELOPMENT)
- 15AMEND ELEVATION TO MATCH FACADE (PERSPECTIVE - DESIGN DEVELOPMENT)
- 24INTRODUCE WINDOW TO IMPROVE SOLAR ACCESS
- 26REDUCE WINDOW
- 27DELETE WINDOW
- 46EXPEND CLADDING

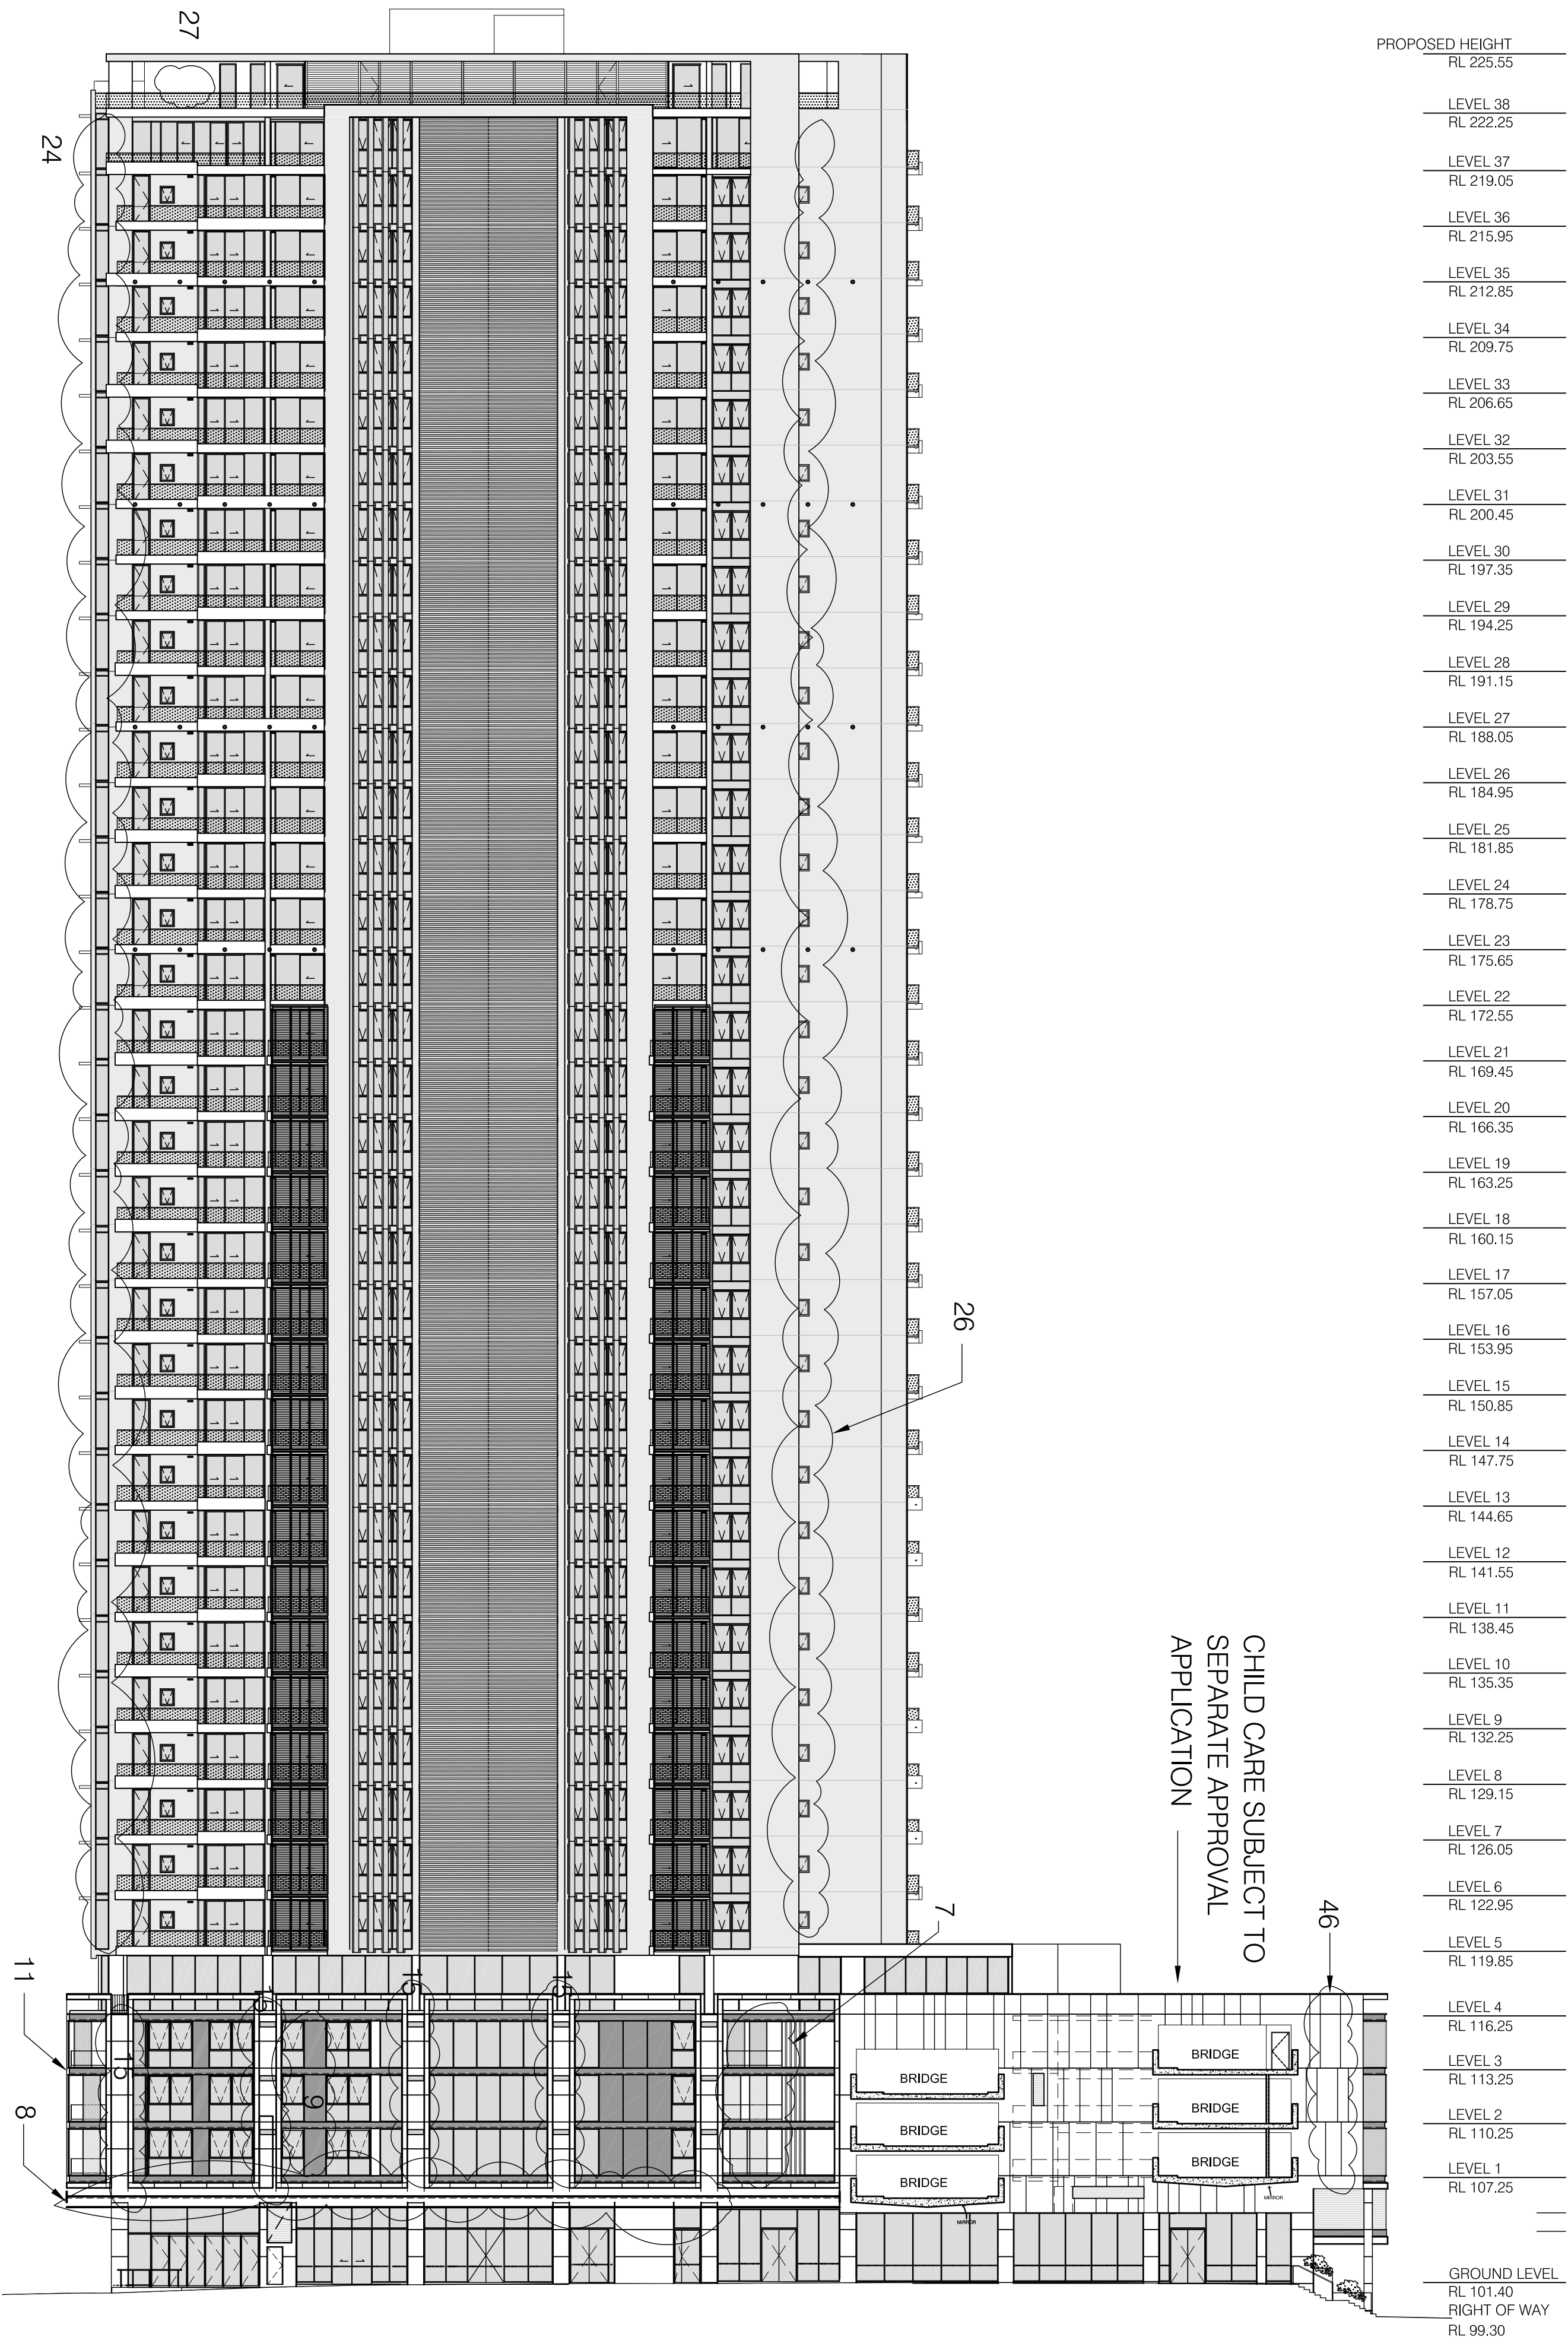

1 BUILDING 1 ELEVATION - WEST
1:250

F	SECTION 75W SUBMISSION	19.06.2014
E	Revised Modification 6	02.12.2013
D	575W Modification 6	02.2013
C	Section 75W Submission	11.2012
B	EA Submission	18.12.09
A	submitted for final adequacy	09.11.09

Do not scale from drawings. Verify all dimensions on site before commencing work. Copying or the reproduction of this drawing is strictly prohibited without the consent of PTW Architects P/L.

Client
Merton Group
Level 11 Merton Tower,
528 Kent St,
Sydney NSW 2000

Architect

PTW Architects

PTW

Level 13, 9 Castlereagh St
Sydney NSW Australia 2000
T 612 9232 5877
F 612 9221 4139
www.ptw.com.au

Contractor

- Consultants
- Planner
 - Structural
 - Services
 - Landscape
 - Acoustics
 - Traffic

MERITON THOMAS STREET
Thomas Street/ Albert Avenue
Cherrywood NSW 2067

Project No. 212007
Scale: 1:250@A1:1:500@A3
Date: 10/9/2009
Drawn ALKP
Checked EA
Approved SP