

LEGEND

- 19 INCREASE CAR SPACES NUMBER  
38 STAIR ADD TO COMPLY WITH BCA  
40 NEW LIFT / STAIR RELOCATE  
44 RELOCATE STAIR  
45 NEW STORAGE/CAR PARKING

COUNCIL CAR PARK  
CONDITION - B15



LEGEND

- E/A - EXHAUST AIR RISER  
S/A - SUPPLY AIR  
S/P - STAIR PRESSURISATION  
F/S - FIRE STAIR  
L1 - LIFT 1  
PL1 - COUNCIL LIFT  
PS - COUNCIL STAIR  
E - ELECTRICAL


COUNCIL




RESIDENTIAL



CHILD CARE

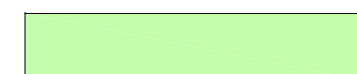

SERVICED APARTMENTS

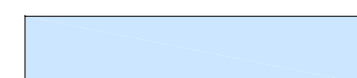

Revisions

|                                             |            |
|---------------------------------------------|------------|
| H Section 75W Submission                    | 19.06.2014 |
| G Revised Modification 6                    | 2.12.2013  |
| F S75W Modification 6                       | 05.2013    |
| E Section 75W Submission                    | 11.2012    |
| D CC Submission, Council comments inundated | 11.07.2012 |
| C Construction Certificate Submission       | 2.07.2012  |
| B ISSUE FOR CC                              | 12.06.2012 |

Do not scale from drawings. Verify all dimensions on site before commencing work. Copying or the reproduction of this drawing is strictly prohibited without the consent of PTW Architects P/L.

Client  
**Meriton Group**  
Level 11 Meriton Tower,  
528 Kent St,  
Sydney NSW 2000

Architect

PTW Architects  
**PTW**  
Level 13, 9 Castlereagh St  
Sydney NSW Australia 2000  
T 612 9232 5877  
F 612 9221 4139  
www.ptw.com.au

Contractor


Consultants

Planner -  
Structural -  
Services -  
Landscape -  
Acoustics -  
Traffic -

**MERITON THOMAS STREET**

Thomas Street/ Albert Avenue  
Chatswood NSW 2067

Project No. 212007  
Scale: 1:200@A1;1:400@A3  
Date: APRIL 2012  
Drawn: EA/DH  
Checked: EA  
Approved: SP

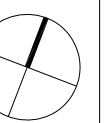

BASEMENT 3 PLAN