


LEGEND


- 19 INCREASE CAR SPACES NUMBER
37 COUNCIL OFFICE INCREASED IN SIZE
38 STAIR ADD TO COMPLY WITH BCA
39 PLANT ROOM REPLACED WITH MOTORCYCLE PARKING
40 LIFT ADDED/STAIR RELOCATE
41 NEW PLANT ROOM
42 RESIDENTIAL BICYCLE PARKING REPLACED WITH CAR WASH BAY
43 COUNCIL BICYCLE PARKING AND PLANT ROOM ADJUSTED WITH COUNCIL REQUIREMENTS
44 RELOCATE STAIR

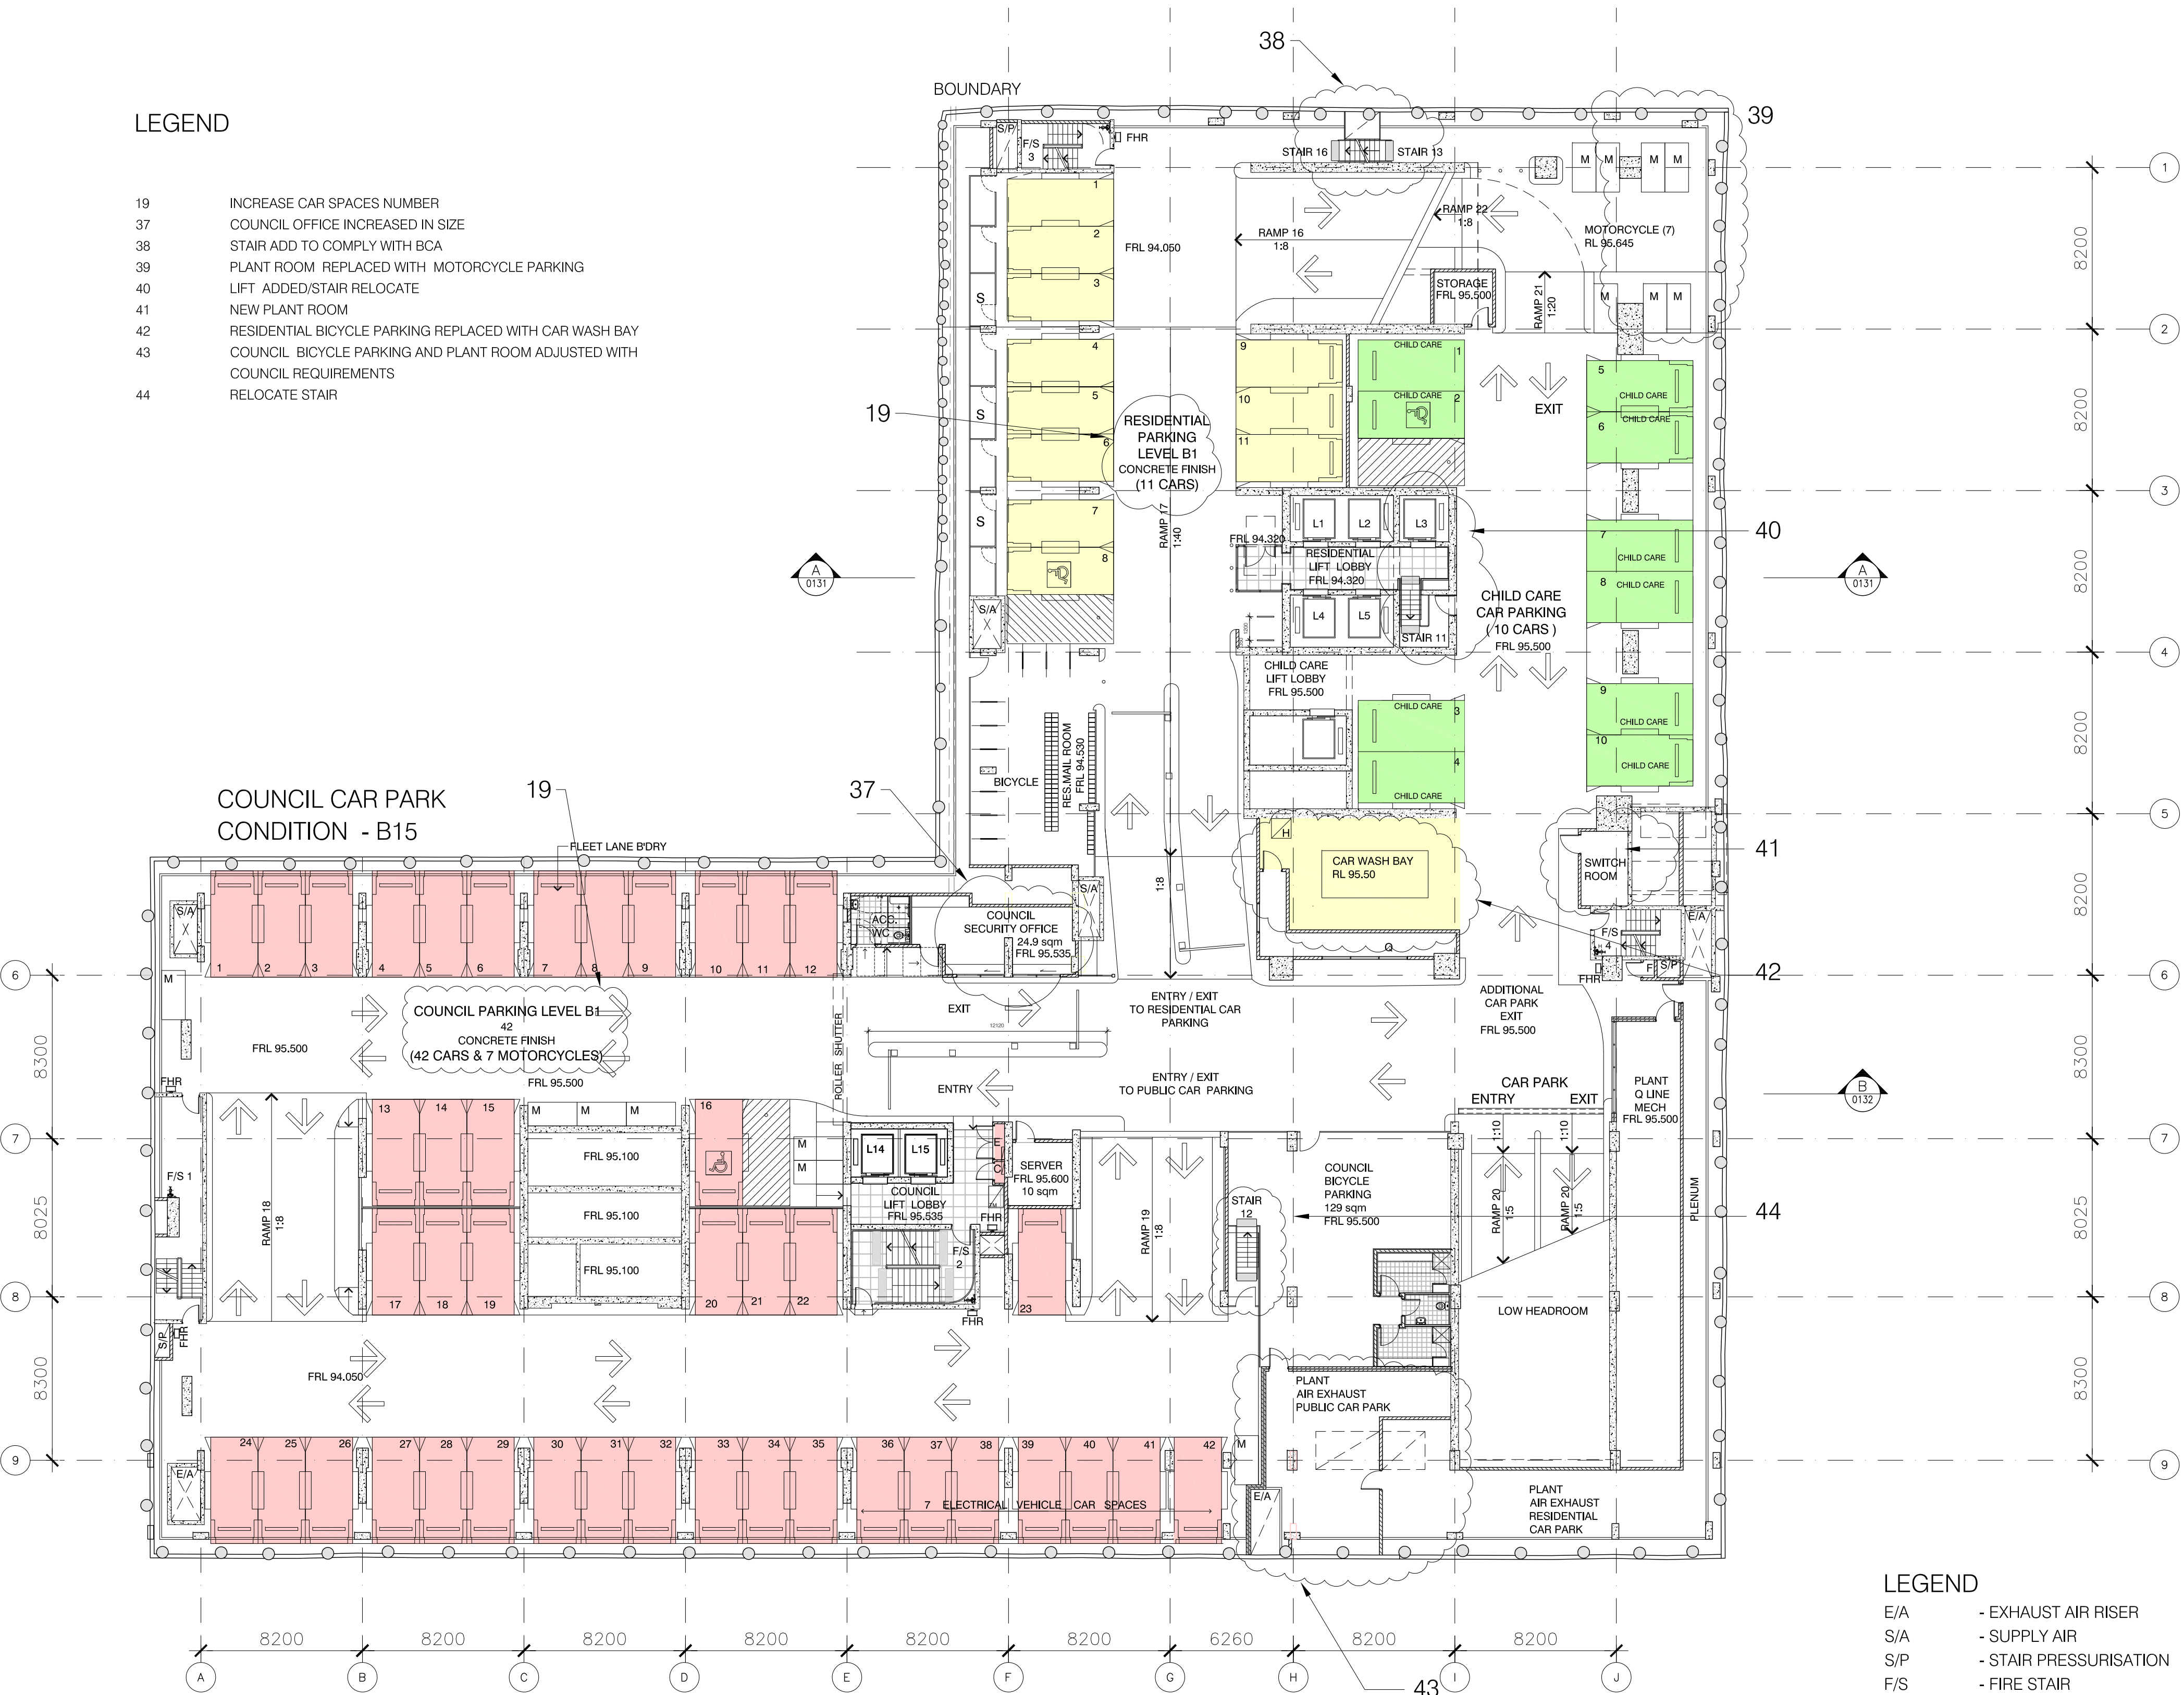

LEGEND

- E/A - EXHAUST AIR RISER
S/A - SUPPLY AIR
S/P - STAIR PRESSURISATION
F/S - FIRE STAIR
L1 - LIFT 1
PL1 - COUNCIL LIFT
PS - COUNCIL STAIR
E - ELECTRICAL


COUNCIL

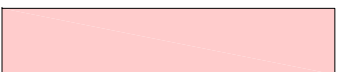


RESIDENTIAL



CHILD CARE

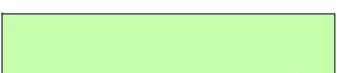

SERVICED APARTMENTS

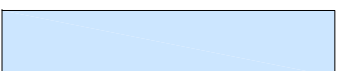

1 BASEMENT 1 PLAN
1:200

H Section 75W Submission	19.06.2014
G Revised Modification 6	2.12.2013
F SW75 Modification 6	05.2013
E Section 75W Submission	11.2012
D CC Submission, Council comments inundated	11.07.2012
C Construction Certificate Submission	2.07.2012
B ISSUE FOR CC	12.06.2012
A EA Submission	18.12.09

Do not scale from drawings. Verify all dimensions on site before commencing work. Copying or the reproduction of this drawing is strictly prohibited without the consent of PTW Architects P/L.

Client
Meriton Group
Level 11 Meriton Tower,
528 Kent St,
Sydney NSW 2000


Architect
PTW
PTW Architects
Level 13, 9 Castlereagh St
Sydney NSW Australia 2000
T 612 9232 5877
F 612 9221 4139
www.ptw.com.au

Contractor

Consultants	
Planner	-
Structural	-
Services	-
Landscape	-
Acoustics	-
Traffic	-

MERITON THOMAS STREET
Thomas Street/ Albert Avenue
Chatswood NSW 2067

Project No.	212007
Scale:	1:200@A1; 1:400@A3
Date:	05.2012
Drawn	EA/RB
Checked	EA
Approved	SP

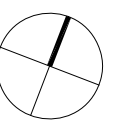

BASEMENT 1 PLAN

A-0115 H
SECTION 75W SUBMISSION