


LEGEND

- 46 CLADDING EXTENDED
47 EXTENT OF COLUMNS COORDINATED WITH PLAN & PERSPECTIVE
48 S/P AND CAP PARK AS LOUVRE ADDED

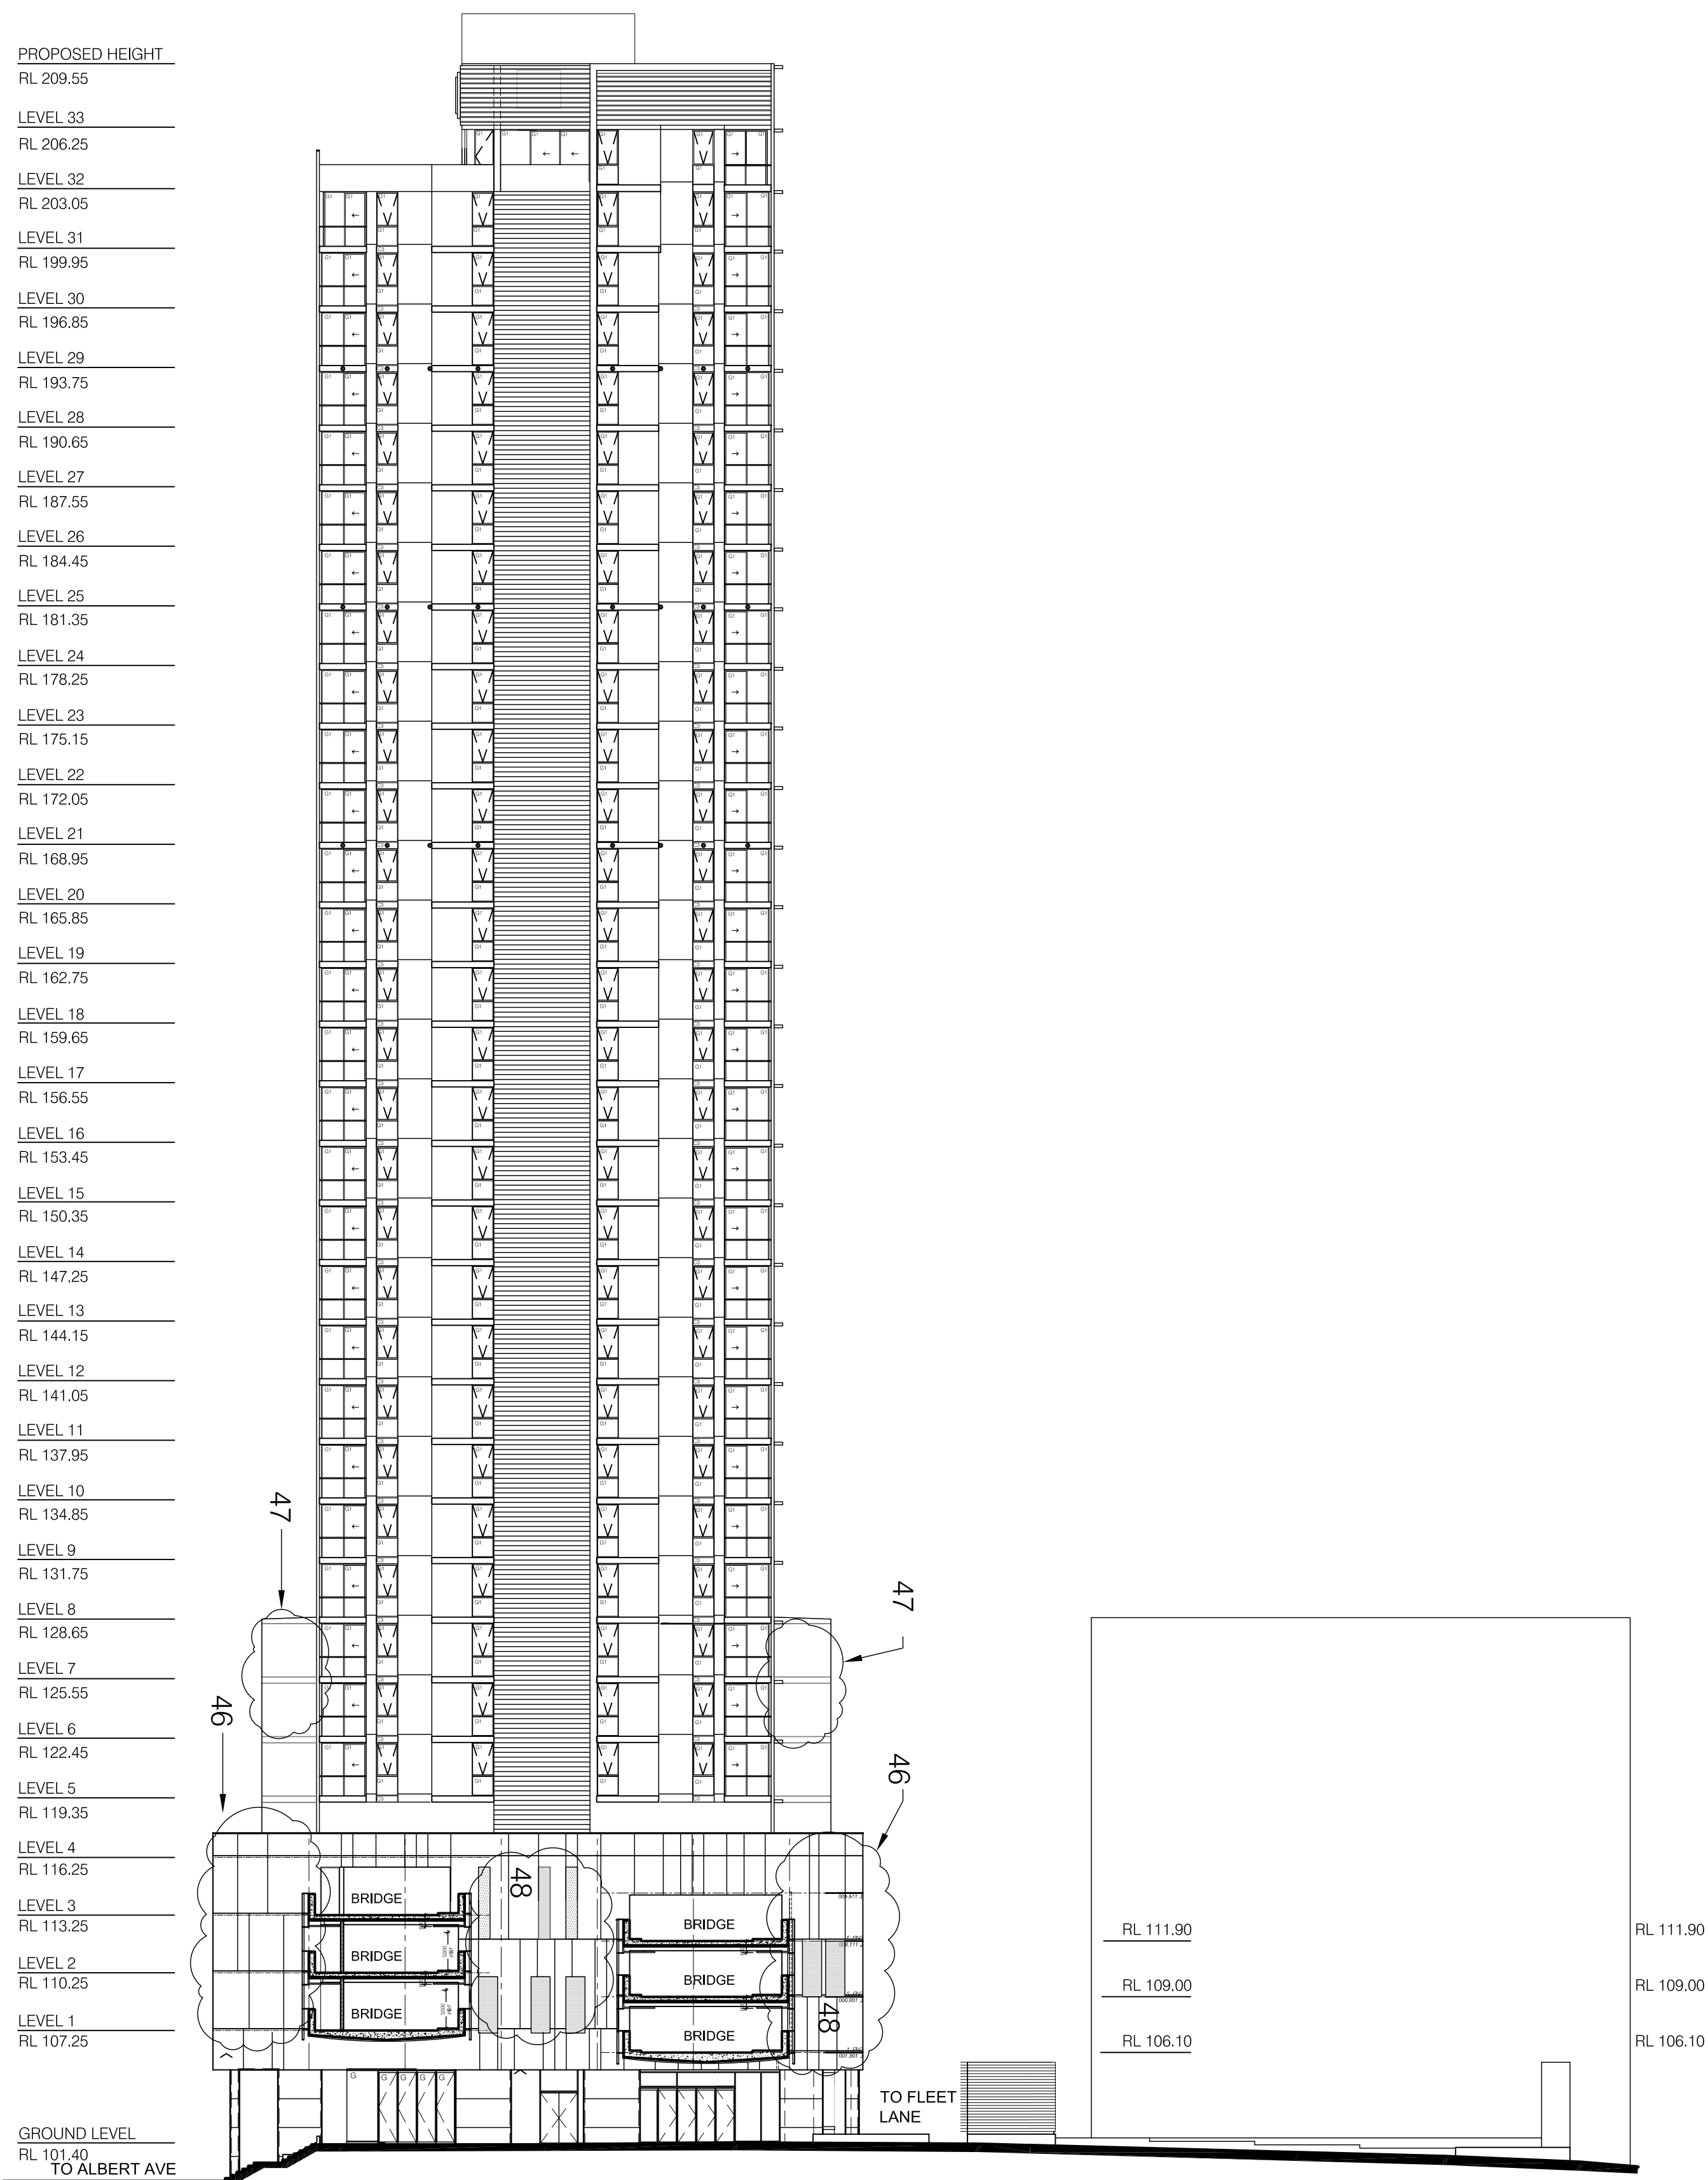

1 BUILDING 2 ELEVATION-EAST
1:250

Revisions	
F SECTION 75W SUBMISSION 19/06/2014	
E Revised Modification 6 02/12/2013	
D ST3W Modification 6 05/2013	
C Section 75W Submission 11/2012	
B EA Submission 18/12/09	
A Submitted for Test of Adequacy 09/11/09	
Do not scale from drawings. Verify all dimensions on site before commencing work. Copying or the reproduction of this drawing is strictly prohibited without the consent of PTW Architects P/L.	
Client Merton Group Level 11 Merton Tower, 528 Kent St, Sydney NSW 2000	
Architect PTW Architects Level 13, 9 Castlereagh St Sydney NSW Australia 2000 T 612 9232 5877 F 612 9222 4139 www.ptw.com.au	
Contractor	
Consultants	
Planner -	
Structural -	
Services -	
Landscape -	
Acoustics -	
Traffic -	
MERTON THOMAS STREET Thomas Street/ Albert Avenue Chatswood NSW 2067	
Project No. 212007	
Scale: 1:250@A1; 1:500@A3	
Date: 10/9/2009	
Drawn AL/AN	
Checked EA	
Approved SP	