


LEGEND
1 LOUVER REMOVED

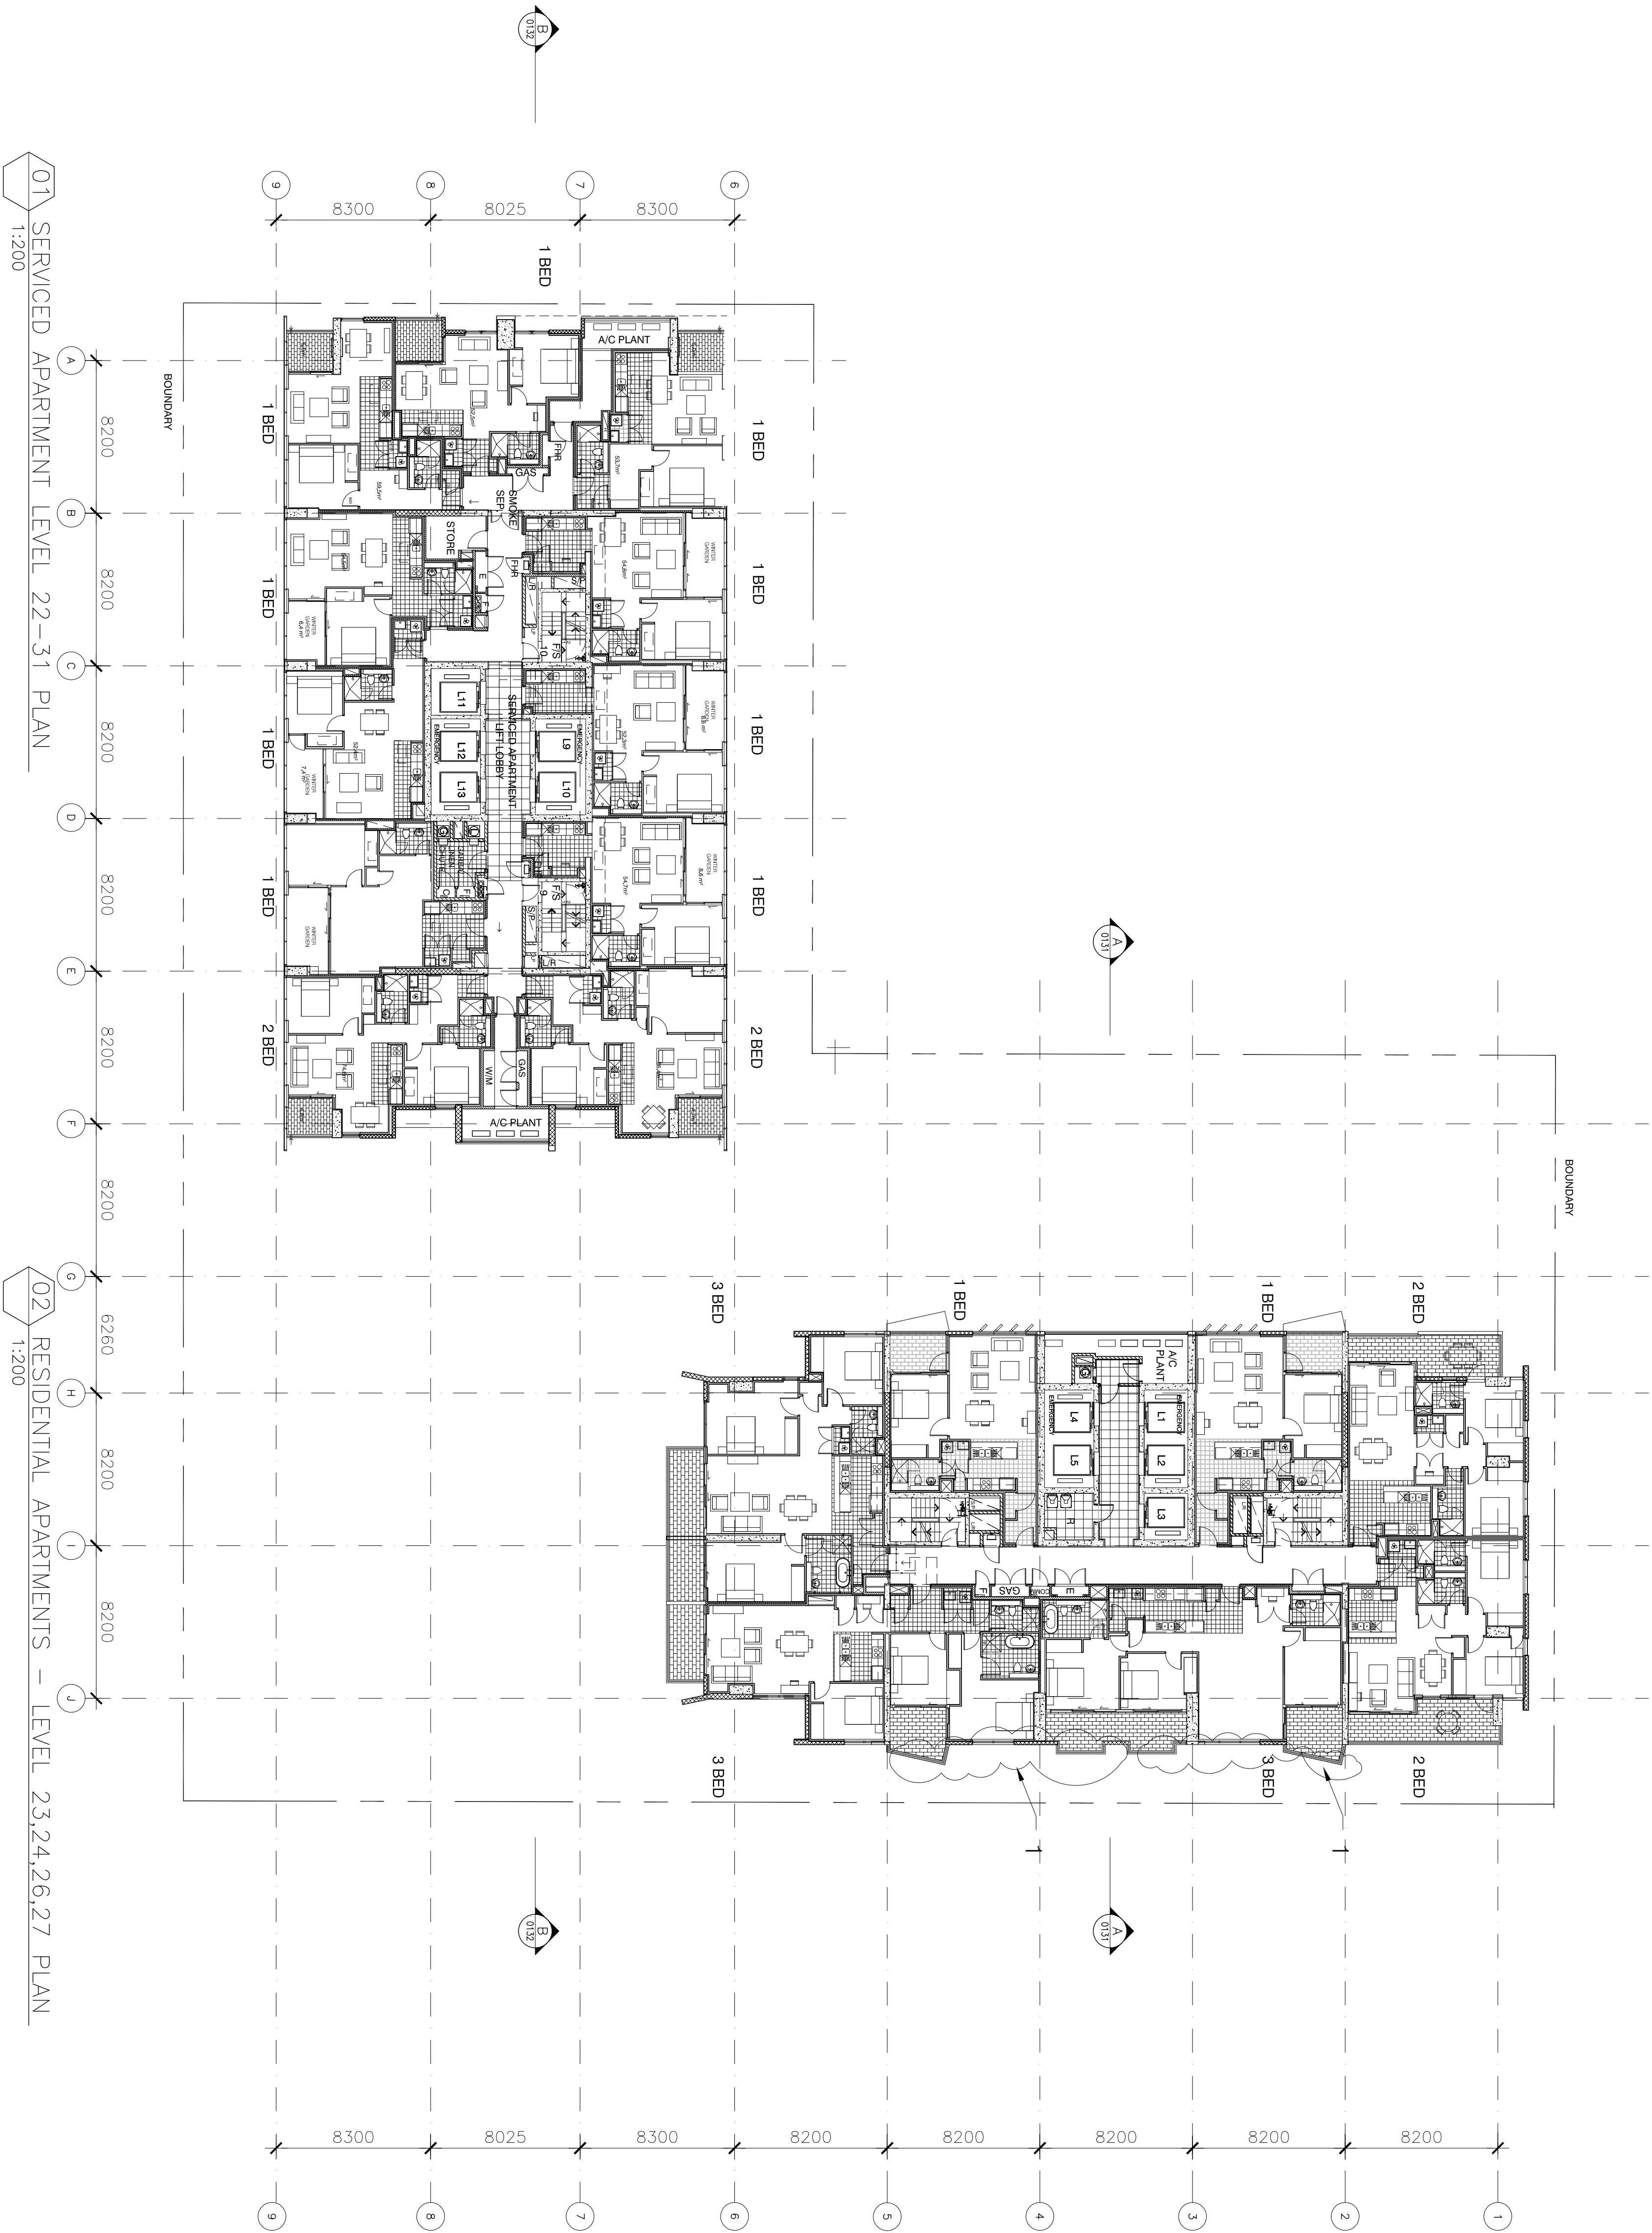

Revisions

F SECTION 75W SUBMISSION	19.08.2014
E Revised Modification 6	02.12.2013
D 575W Modification 6	05.2013
C Section 75W Submission	11.2012
B EA Submission	18.12.09
A submitted for Test of Adequacy	09.11.09

Do not scale from drawings. Verify all dimensions on site before commencing work. Copying or the reproduction of this drawing is strictly prohibited without the consent of PTW Architects P/L.

Client
Meriton Group
Level 11 Meriton Tower,
528 Kent St,
Sydney NSW 2000

Architect

PTW Architects

PTW

Level 13, 9 Castlereagh St
Sydney NSW Australia 2000
T 612 9232 5877
F 612 9221 4139
www.ptw.com.au


Contractor

Consultants

- Planner
- Structural
- Services
- Landscape
- Acoustics
- Traffic

MERITON THOMAS STREET
Thomas Street/ Albert Avenue
Cherrywood NSW 2067

Project No. 212007
Scale: 1:200/EA 1:400/AA3
Date: 10/9/2009
Drawn DH
Checked EA
Approved SP

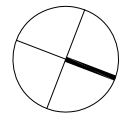

LEVEL 23,24,26,27 PLAN

A-0107A F
SECTION 75W SUBMISSION