


LEGEND

1 LOUVRE DELETED FROM LEVEL 20 AND UP

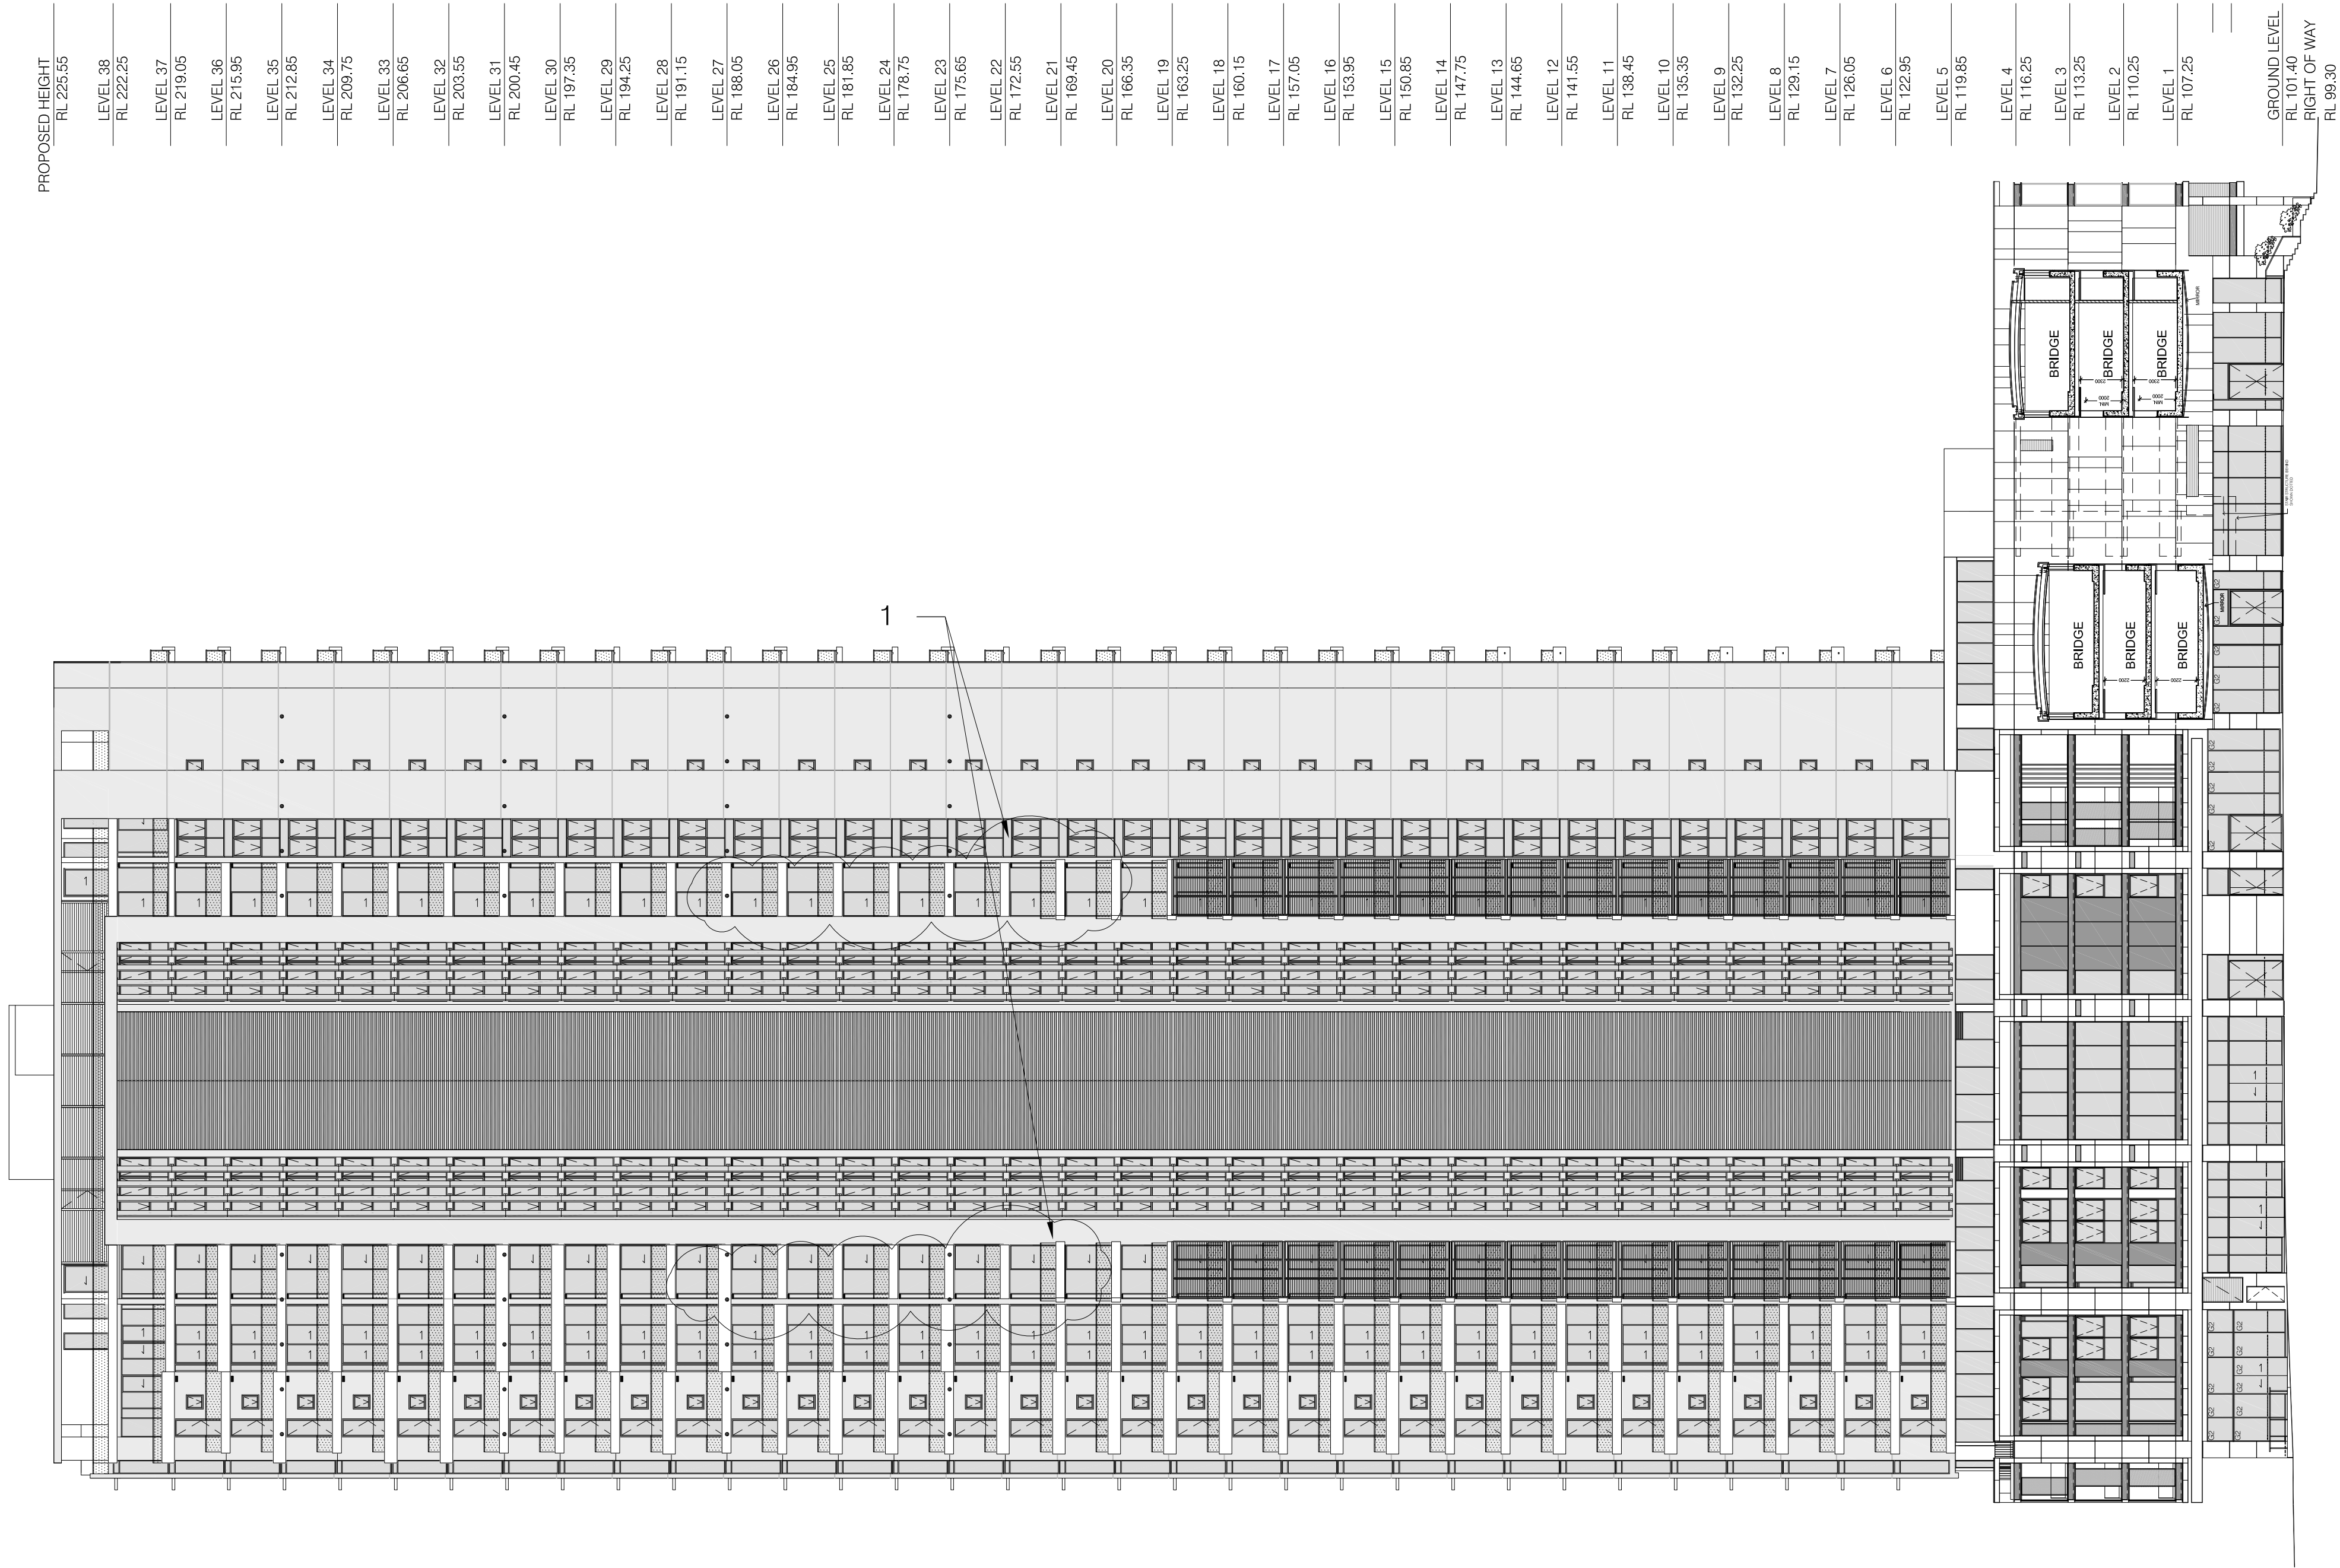

1 BUILDING 1 ELEVATION—WEST  
1:250

Revisions

|   |                                         |            |
|---|-----------------------------------------|------------|
| K | SECTION 75W                             | — .2015    |
| J | SECTION 75W MODIFICATION 13&14 COMBINED | 01.2015    |
| H | SECTION 75W NOTE ADDED                  | 24.10.2014 |
| G | SECTION 75W                             | 22.09.2014 |
| F | SECTION 75W SUBMISSION                  | 19.06.2014 |
| E | Revised Modification 6                  | 02.12.2013 |
| D | S75W Modification 6                     | 05.2013    |
| C | Section 75W Submission                  | 11.2012    |
| B | EA Submission                           | 18.12.09   |
| A | submitted for Test of adequacy          | 09.11.09   |

Do not scale from drawings. Verify all dimensions on site before commencing work. Copying or the reproduction of this drawing is strictly prohibited without the consent of PTW Architects P/L.

Client  
**Meriton Group**  
Level 11 Meriton Tower,  
528 Kent St,  
Sydney NSW 2000

Architect  
  
PTW Architects  
**PTW**  
  
Level 13, 9 Castlereagh St  
Sydney NSW Australia 2000  
T 612 9232 5877  
F 612 9221 4139  
www.ptw.com.au

Contractor

Consultants

Planner -  
Structural -  
Services -  
Landscape -  
Acoustics -  
Traffic -

MERITON THOMAS STREET

Thomas Street/ Albert Avenue  
Chatswood NSW 2067

Project No. 212007  
Scale: 1:250@A1;1:500@A3  
Date: 10/9/2009  
Drawn AL/KP  
Checked EA  
Approved SP

BUILDING 1  
ELEVATION - WEST  
**A-0125** **K**  
SECTION 75W SUBMISSION