


LEGEND

1 LOUVER DELETED FROM LEVEL 20 AND UP

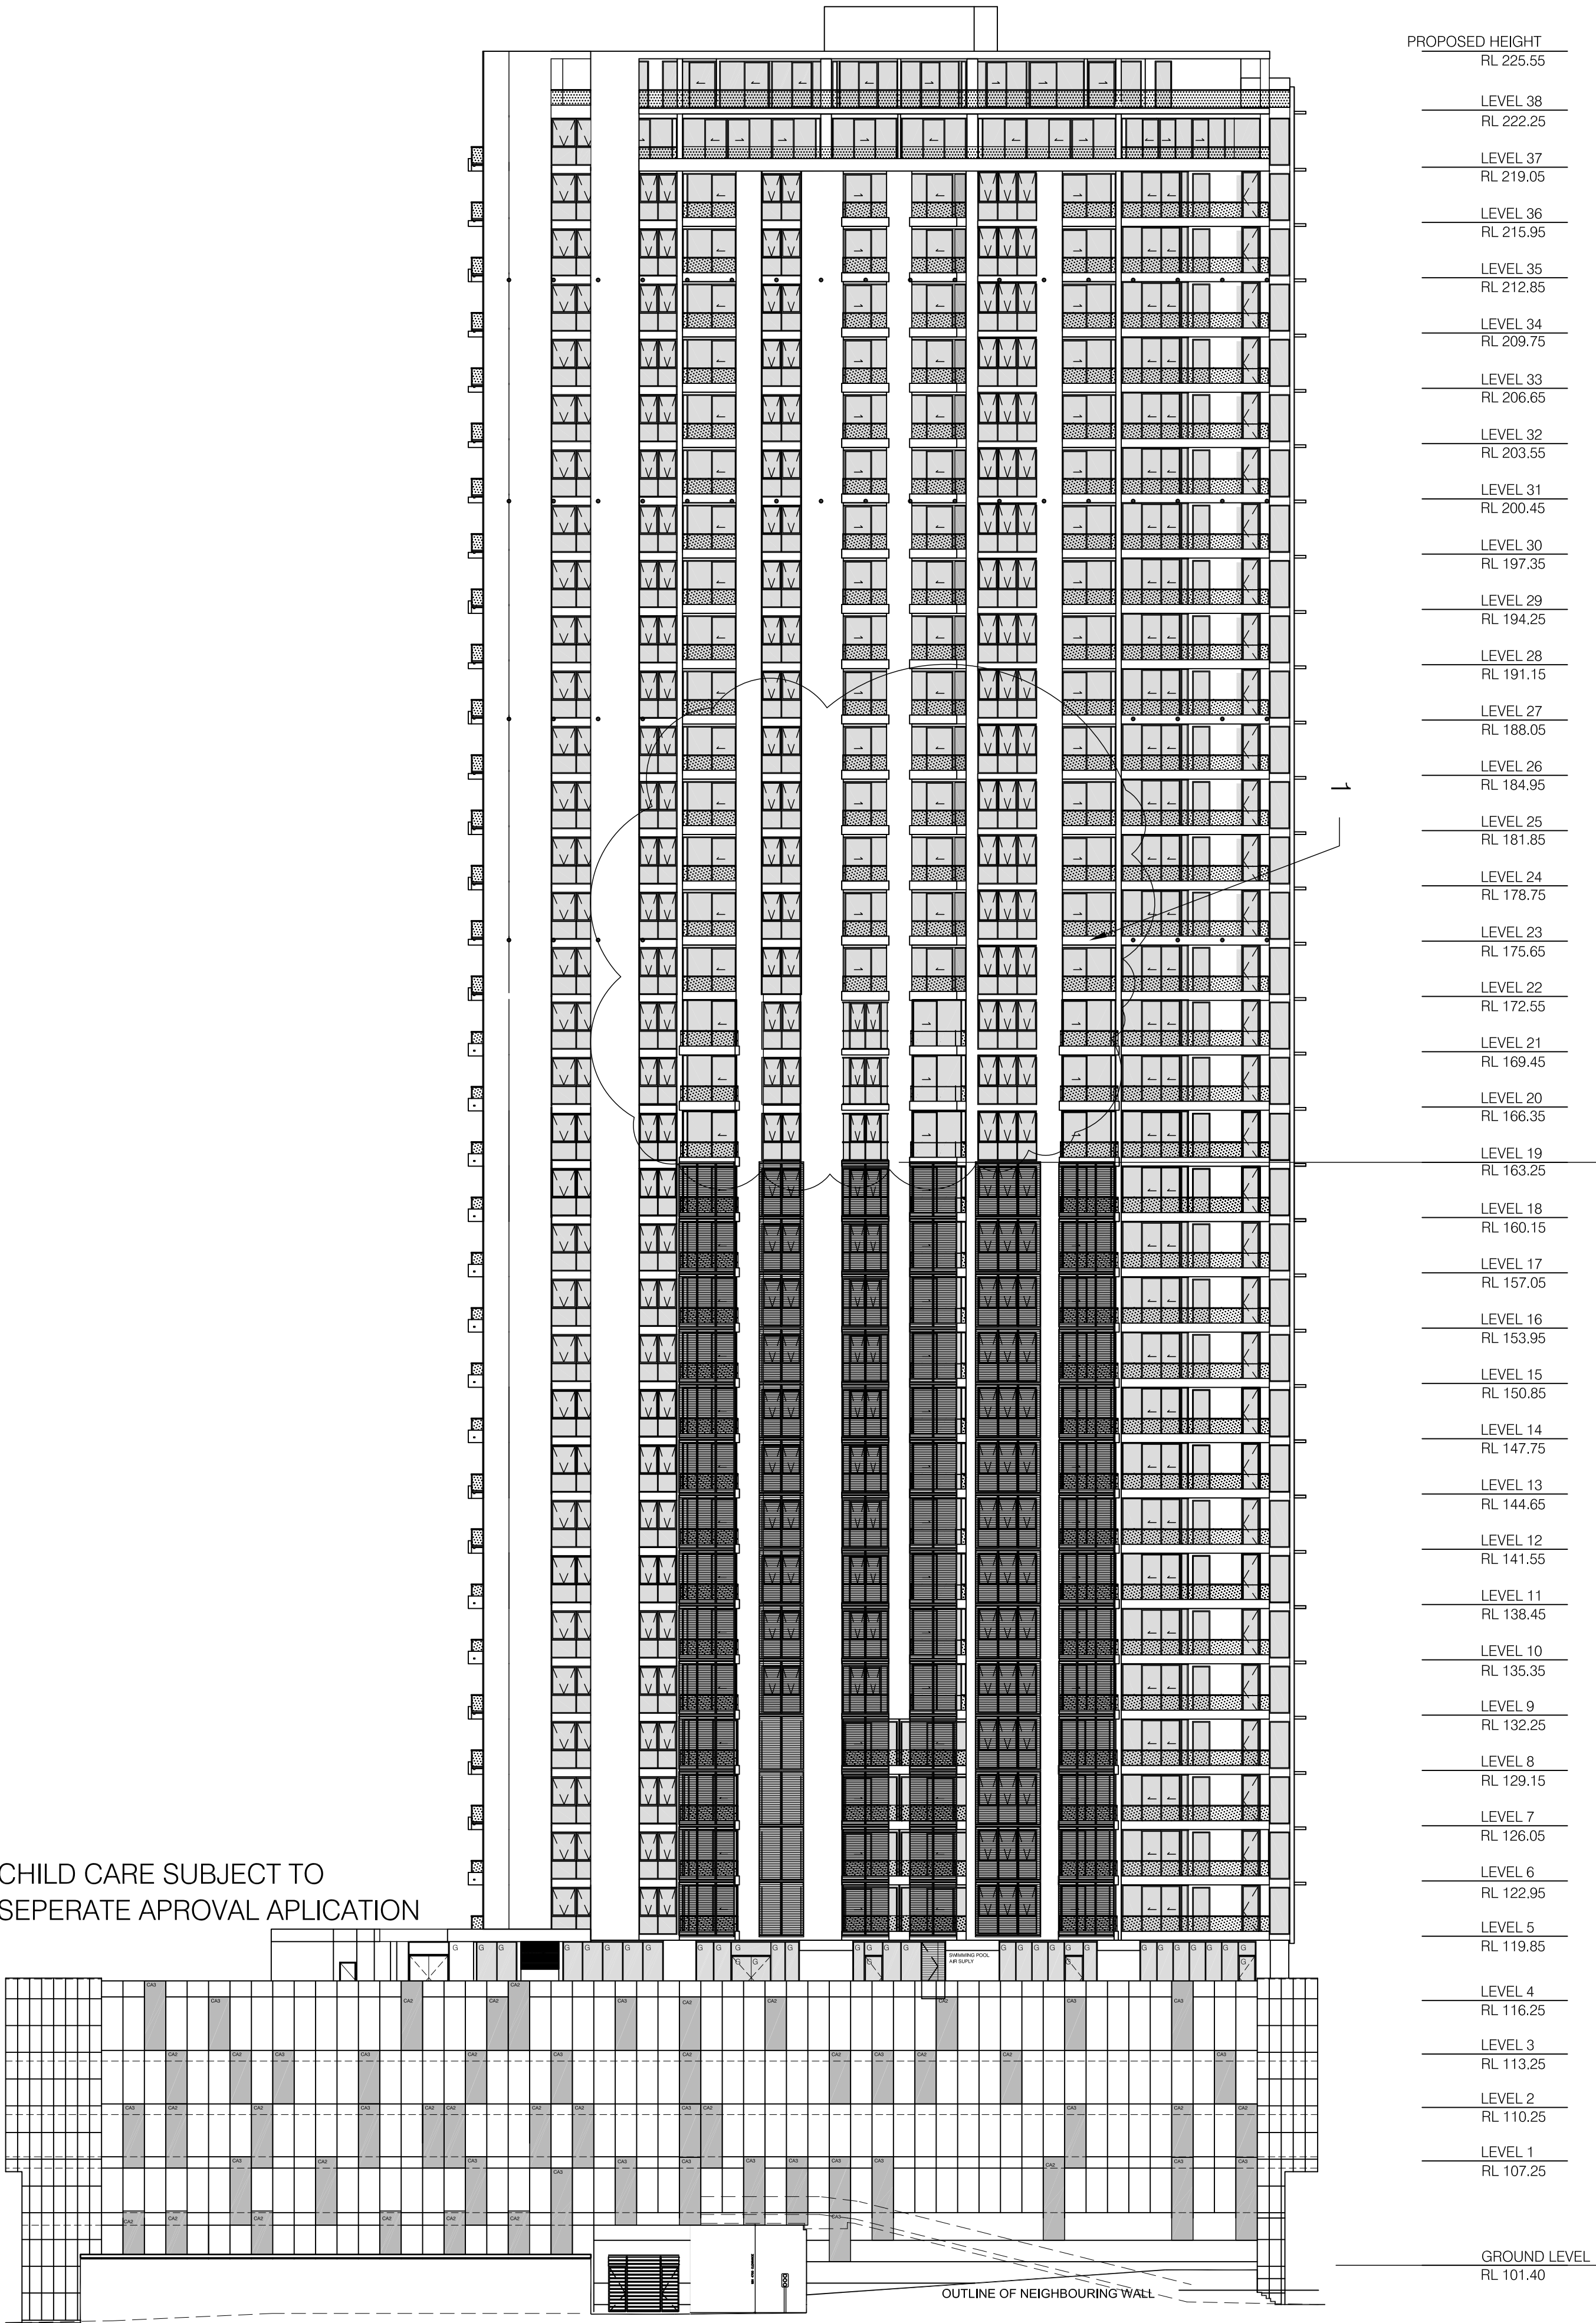

CHILD CARE SUBJECT TO
SEPERATE APPROVAL APPLICATION

OUTLINE OF NEIGHBOURING WALL

1 BUILDING 1 ELEVATION - EAST
1:250

Revisions

G	SECTION 75W SUBMISSION	10.2015
F	SECTION 75W SUBMISSION	19.06.2014
E	Revised Modification 6	02.12.2013
D	575W Modification 6	06.2013
C	Section 75W Submission	11.2012
B	EA Submission	18.12.09
A	Submitted for final adequacy	09.11.09

Do not scale from drawings. Verify all dimensions on site before commencing work. Copying or the reproduction of this drawing is strictly prohibited without the consent of PTW Architects P/L.

Client
Meriton Group
Level 11 Meriton Tower,
528 Kent St,
Sydney NSW 2000

Architect

PTW Architects
PTW

Level 13, 9 Castlereagh St
Sydney NSW Australia 2000
T 612 9232 5877
F 612 9221 4139
www.ptw.com.au

Contractor

Consultants
Planner -
Structural -
Services -
Landscape -
Acoustics -
Traffic -

MERITON THOMAS STREET
Thomas Street/ Albert Avenue
Chatswood NSW 2067

Project No. 212007
Scale: 1:250@A1 1:500@A3
Date: 10/9/2009
Drawn ALKP
Checked EA
Approved SP

BUILDING 1
ELEVATION - EAST
A-0123
SECTION 75W SUBMISSION **G**