


- LEGEND
1. GRID ADJUSTED
 2. CHANGE OF USE FROM COMMERCIAL TO SERVICED APARTMENTS - SK-006
 10. TOWER LIFTS RELOCATED. NUMBER REDUCED.
 13. S/A RISER INCREASED
 14. FIRE STAIRS LOCATION ADJUSTED
 15. BUILDING OUTLINE EXTENDED
 16. RESIDENTIAL BUILDING LIFT RELOCATED. LOBBY REDESIGNED
 18. TOWER FIRE STAIRS RELOCATED
 31. SWIMMING POOL, RELOCATED FROM LEVEL 2 TO LEVEL 4
 36. FLOOR PLATE REDUCED
 37. FIRE STAIRS RELOCATED
 38. LANDSCAPED ROOF INTRODUCED
 40. APPROVED COMMERCIAL BUILDING ENVELOPE
 44. APARTMENTS REMOVED
 49. EA APPROVED OUTLINE OF TYPICAL RESIDENTIAL LEVEL.

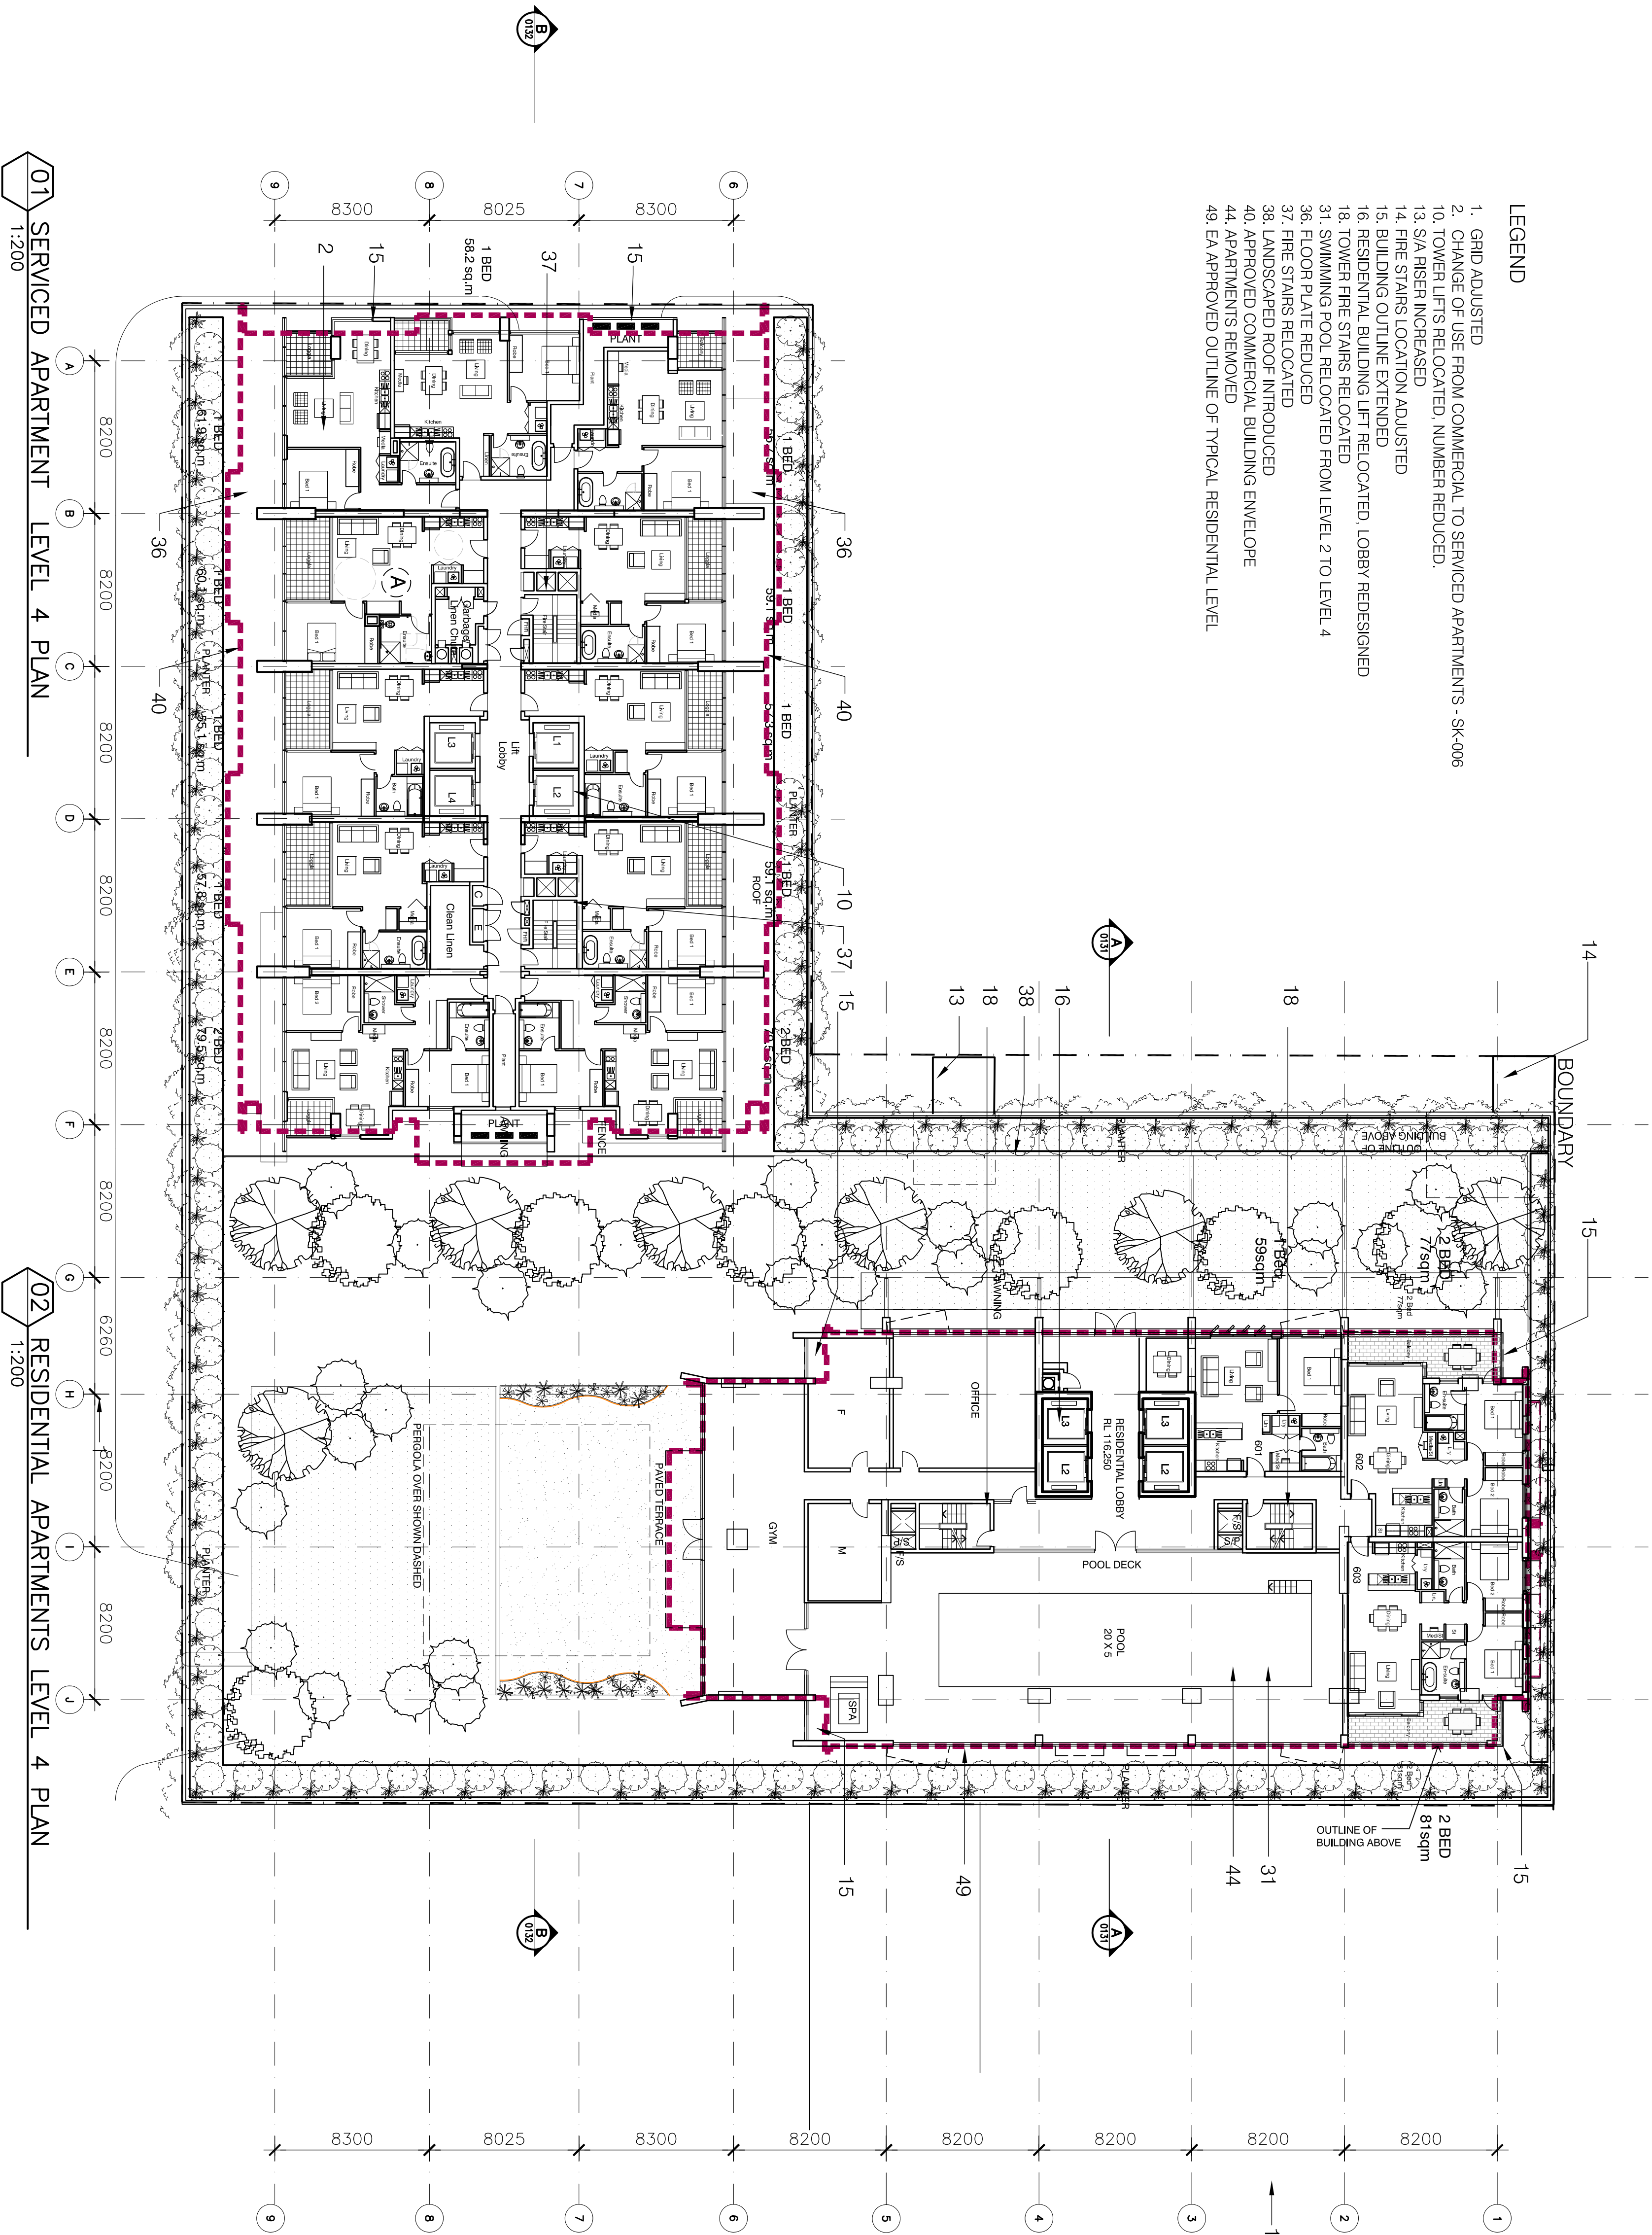

01 SERVICED APARTMENT LEVEL 4 PLAN
1:200

02 RESIDENTIAL APARTMENTS LEVEL 4 PLAN
1:200

C. Section JSW Submission	11.2012
B. EA Submission	18.12.09
A. submitted for test of adequacy	09.11.09

Do not scale from drawings. Verify all dimensions on site before commencing work. Copying or the reproduction of this drawing is strictly prohibited without the consent of PTW Architects P/L.

Client
Meriton Group
Level 11 Meriton Tower,
528 Kent St,
Sydney NSW 2000

Architect

PTW Architects

PTW


Level 13, 9 Castlereagh St
Sydney NSW Australia 2000
T 612 9232 5877
F 612 9221 4139
www.ptw.com.au

Contractor

Consultants	-
Planner	-
Structural	-
Services	-
Landscap	-
Acoustics	-
Traffic	-

MERITON THOMAS STREET
Thomas Street/ Albert Avenue
Cherrywood NSW 2067

Project No.	212007
Scale:	1:200/0A1:1:400/0A3
Date:	26/4/2012
Drawn	DH
Checked	EA
Approved	SP

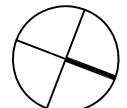

LEVEL 4 PLAN

A-0104 C
SECTION 75 W SUBMISSION