


- LEGEND
1. GRID ADJUSTED
 2. CHANGE OF USE FROM COMMERCIAL TO SERVICED APARTMENTS SK-006
 10. TOWER LIFTS RELOCATED. NUMBER REDUCED.
 15. BUILDING OUTLINE EXTENDED
 16. RESIDENTIAL BUILDING LIFT RELOCATED. LOBBY REDESIGNED
 37. FIRE STAIRS RELOCATED
 36. FLOOR PLATE REDUCED
 38. APARTMENT MIX ADJUSTED
 40. EA APPROVED COMMERCIAL BUILDING ENVELOPE
 41. PLANT ADDED
 49. EA APPROVED OUTLINE OF TYPICAL RESIDENTIAL LEVEL.

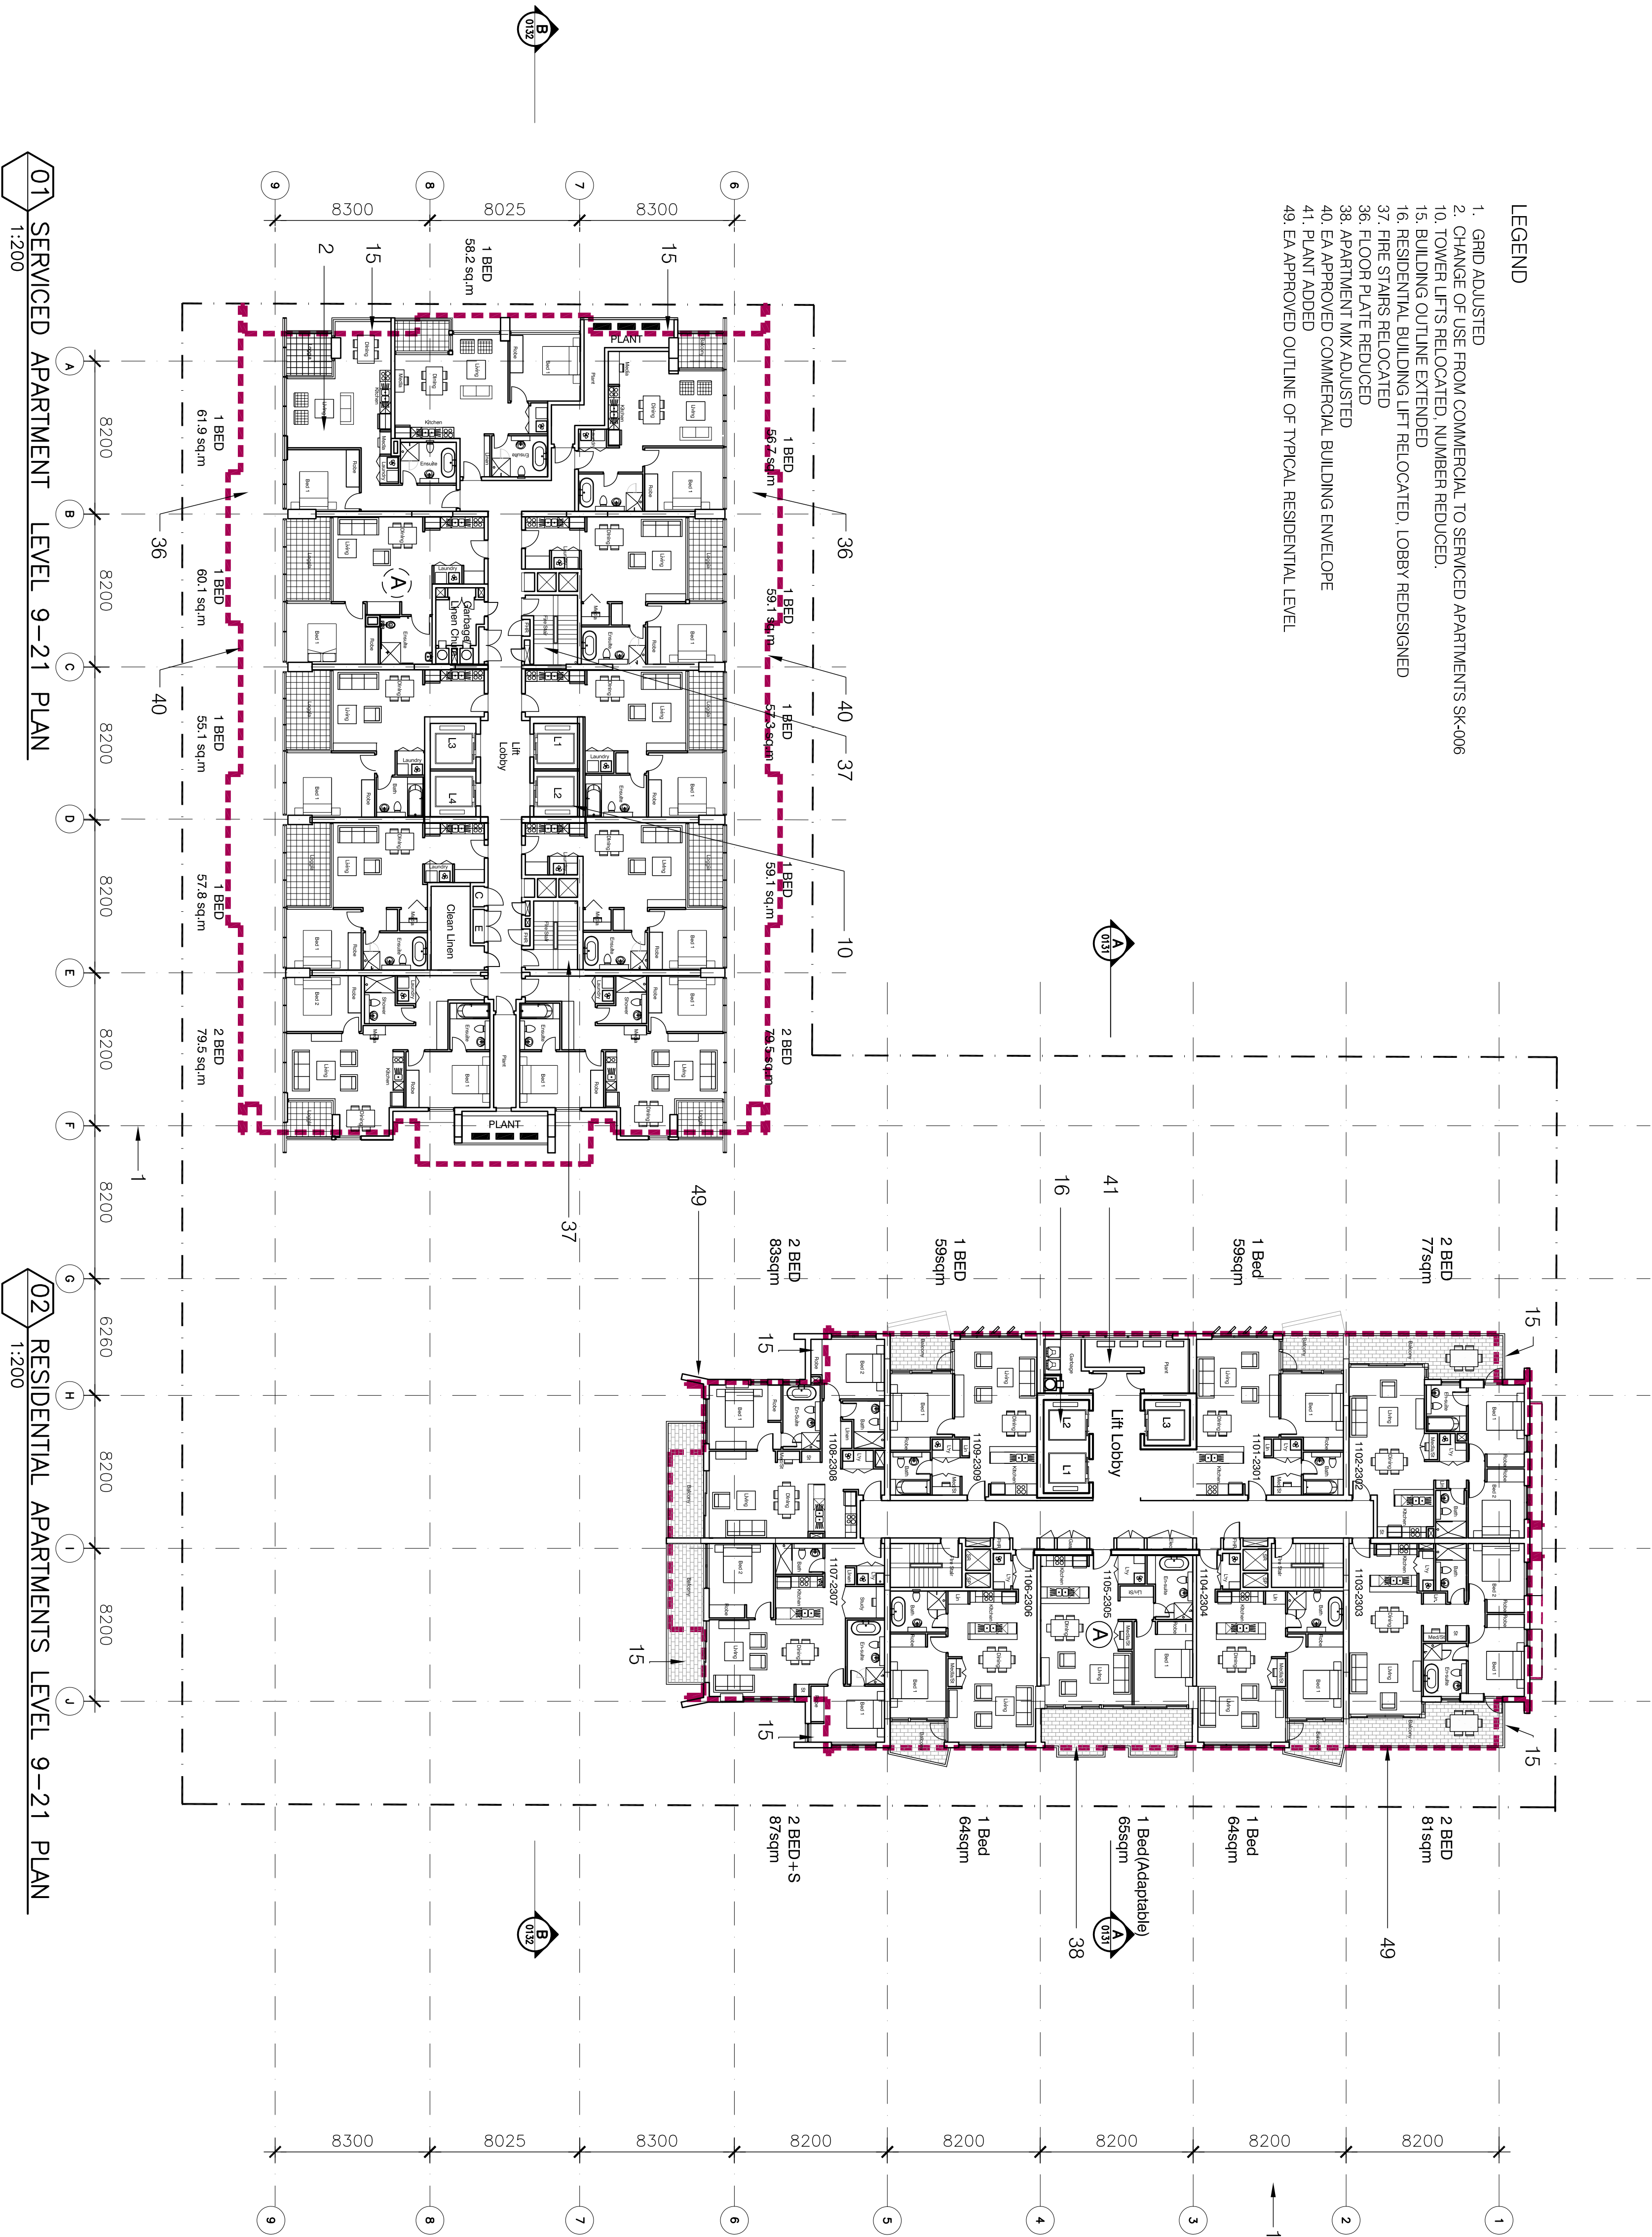

C Section 75W Submission
B EA Submission
A Submitted for Test of Adequacy

...11.2012
18.12.09
09.11.09

Do not scale from drawings. Verify all dimensions on site before commencing work. Copying or the reproduction of this drawing is strictly prohibited without the consent of PTW Architects P/L.

Client
Meriton Group
Level 11 Meriton Tower,
528 Kent St,
Sydney NSW 2000

Architect

PTW Architects
PTW


Level 13, 9 Castlereagh St
Sydney NSW Australia 2000
T 612 9232 5877
F 612 9221 4139
www.ptw.com.au

Contractor

- Consultants
- Planner
 - Structural Services
 - Landscape
 - Acoustics
 - Traffic

MERITON THOMAS STREET
Thomas Street/ Albert Avenue
Cherrywood NSW 2067

Project No. 212007
Scale: 1:200@A1 1:400@A3
Date: 26/4/2012
Drawn DH
Checked EA
Approved SP

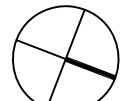

LEVEL 9-21 PLAN

A-0106 C
SECTION 75 W SUBMISSION