


- LEGEND
1. GRID ADJUSTED
 2. CHANGE OF USE FROM COMMERCIAL TO SERVICED APARTMENTS SK-006
 10. TOWER LIFTS RELOCATED, NUMBER REDUCED.
 13. BUILDING OUTLINE EXTENDED
 16. RESIDENTIAL BUILDING LIFT RELOCATED, LOBBY REDESIGNED
 30. PLANT ROOM REMOVED FROM LEVEL 29
 36. FLOOR PLATE REDUCED
 37. FIRE STAIRS RELOCATED
 38. APARTMENT MIX ADJUSTED
 40. EA APPROVED COMMERCIAL BUILDING ENVELOPE
 41. PLANT ROOM ADDED
 49. EA APPROVED OUTLINE OF TYPICAL RESIDENTIAL LEVEL
 52. LEVELS 31-47 ADDED TO RESIDENTIAL TOWER
 53. LEVELS 30 -37 ADDED TO SERVICED APARTMENT TOWER

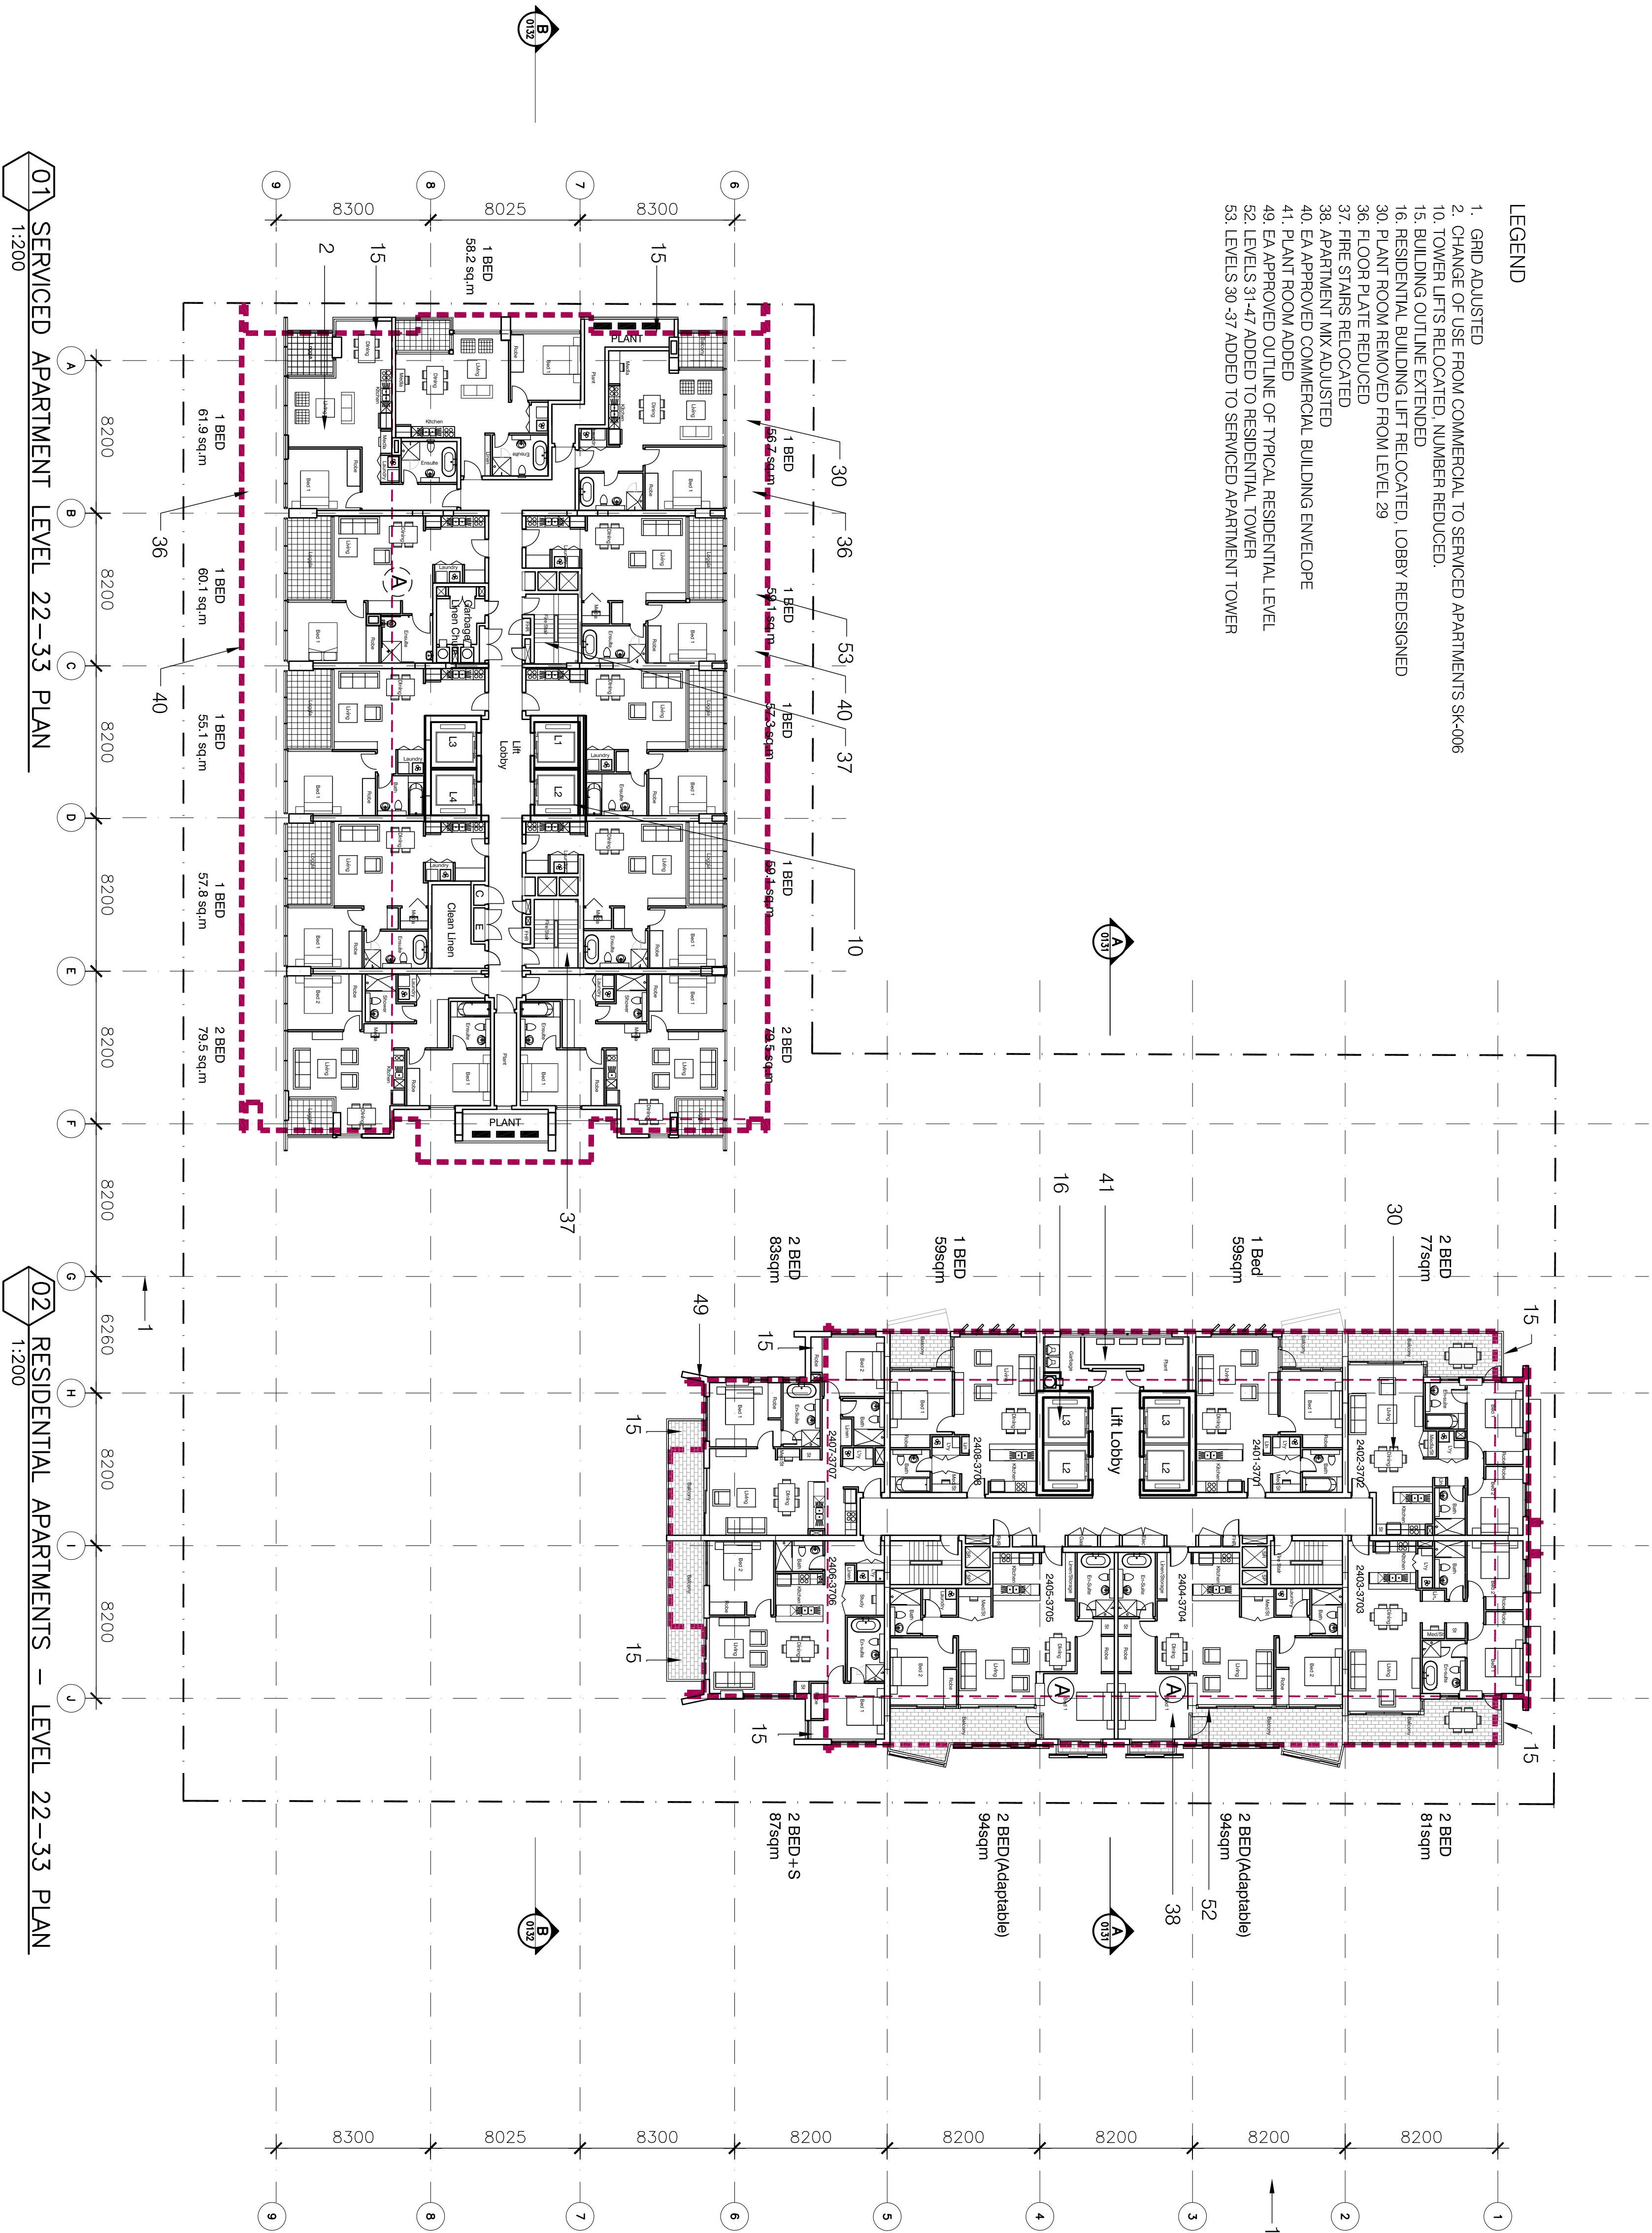

01 SERVICED APARTMENT LEVEL 22-33 PLAN
1:200

02 RESIDENTIAL APARTMENTS - LEVEL 22-33 PLAN
1:200

C Section 75W Submission
B EA Submission
A submitted for test of adequacy

...11.2012
18.12.09
09.11.09

Do not scale from drawings. Verify all dimensions on site before commencing work. Copying or the reproduction of this drawing is strictly prohibited without the consent of PTW Architects P/L.

Client
Merton Group
Level 11 Merton Tower,
528 Kent St,
Sydney NSW 2000

Architect

PTW Architects

PTW

Level 13, 9 Castlereagh St
Sydney NSW Australia 2000
T 612 9232 5877
F 612 9221 4139
www.ptw.com.au


Contractor

Consultants

- Planner
- Structural Services
- Landscape
- Acoustics
- Traffic

MERTON THOMAS STREET
Thomas Street/ Albert Avenue
Cherrywood NSW 2067

Project No. 212007
Scale: 1:200/EA 1:400/A3
Date: 10/09/2009
Drawn: DH
Checked: EA
Approved: SP

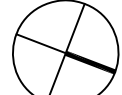

LEVEL 22-33 PLAN

A-0107
C
SECTION 75 W SUBMISSION