


- LEGEND
- 1. GRID ADJUSTED
 - 52. LEVEL ADDED TO RESIDENTIAL TOWER
 - 53. LEVEL ADDED TO SERVICED APARTMENT TOWER

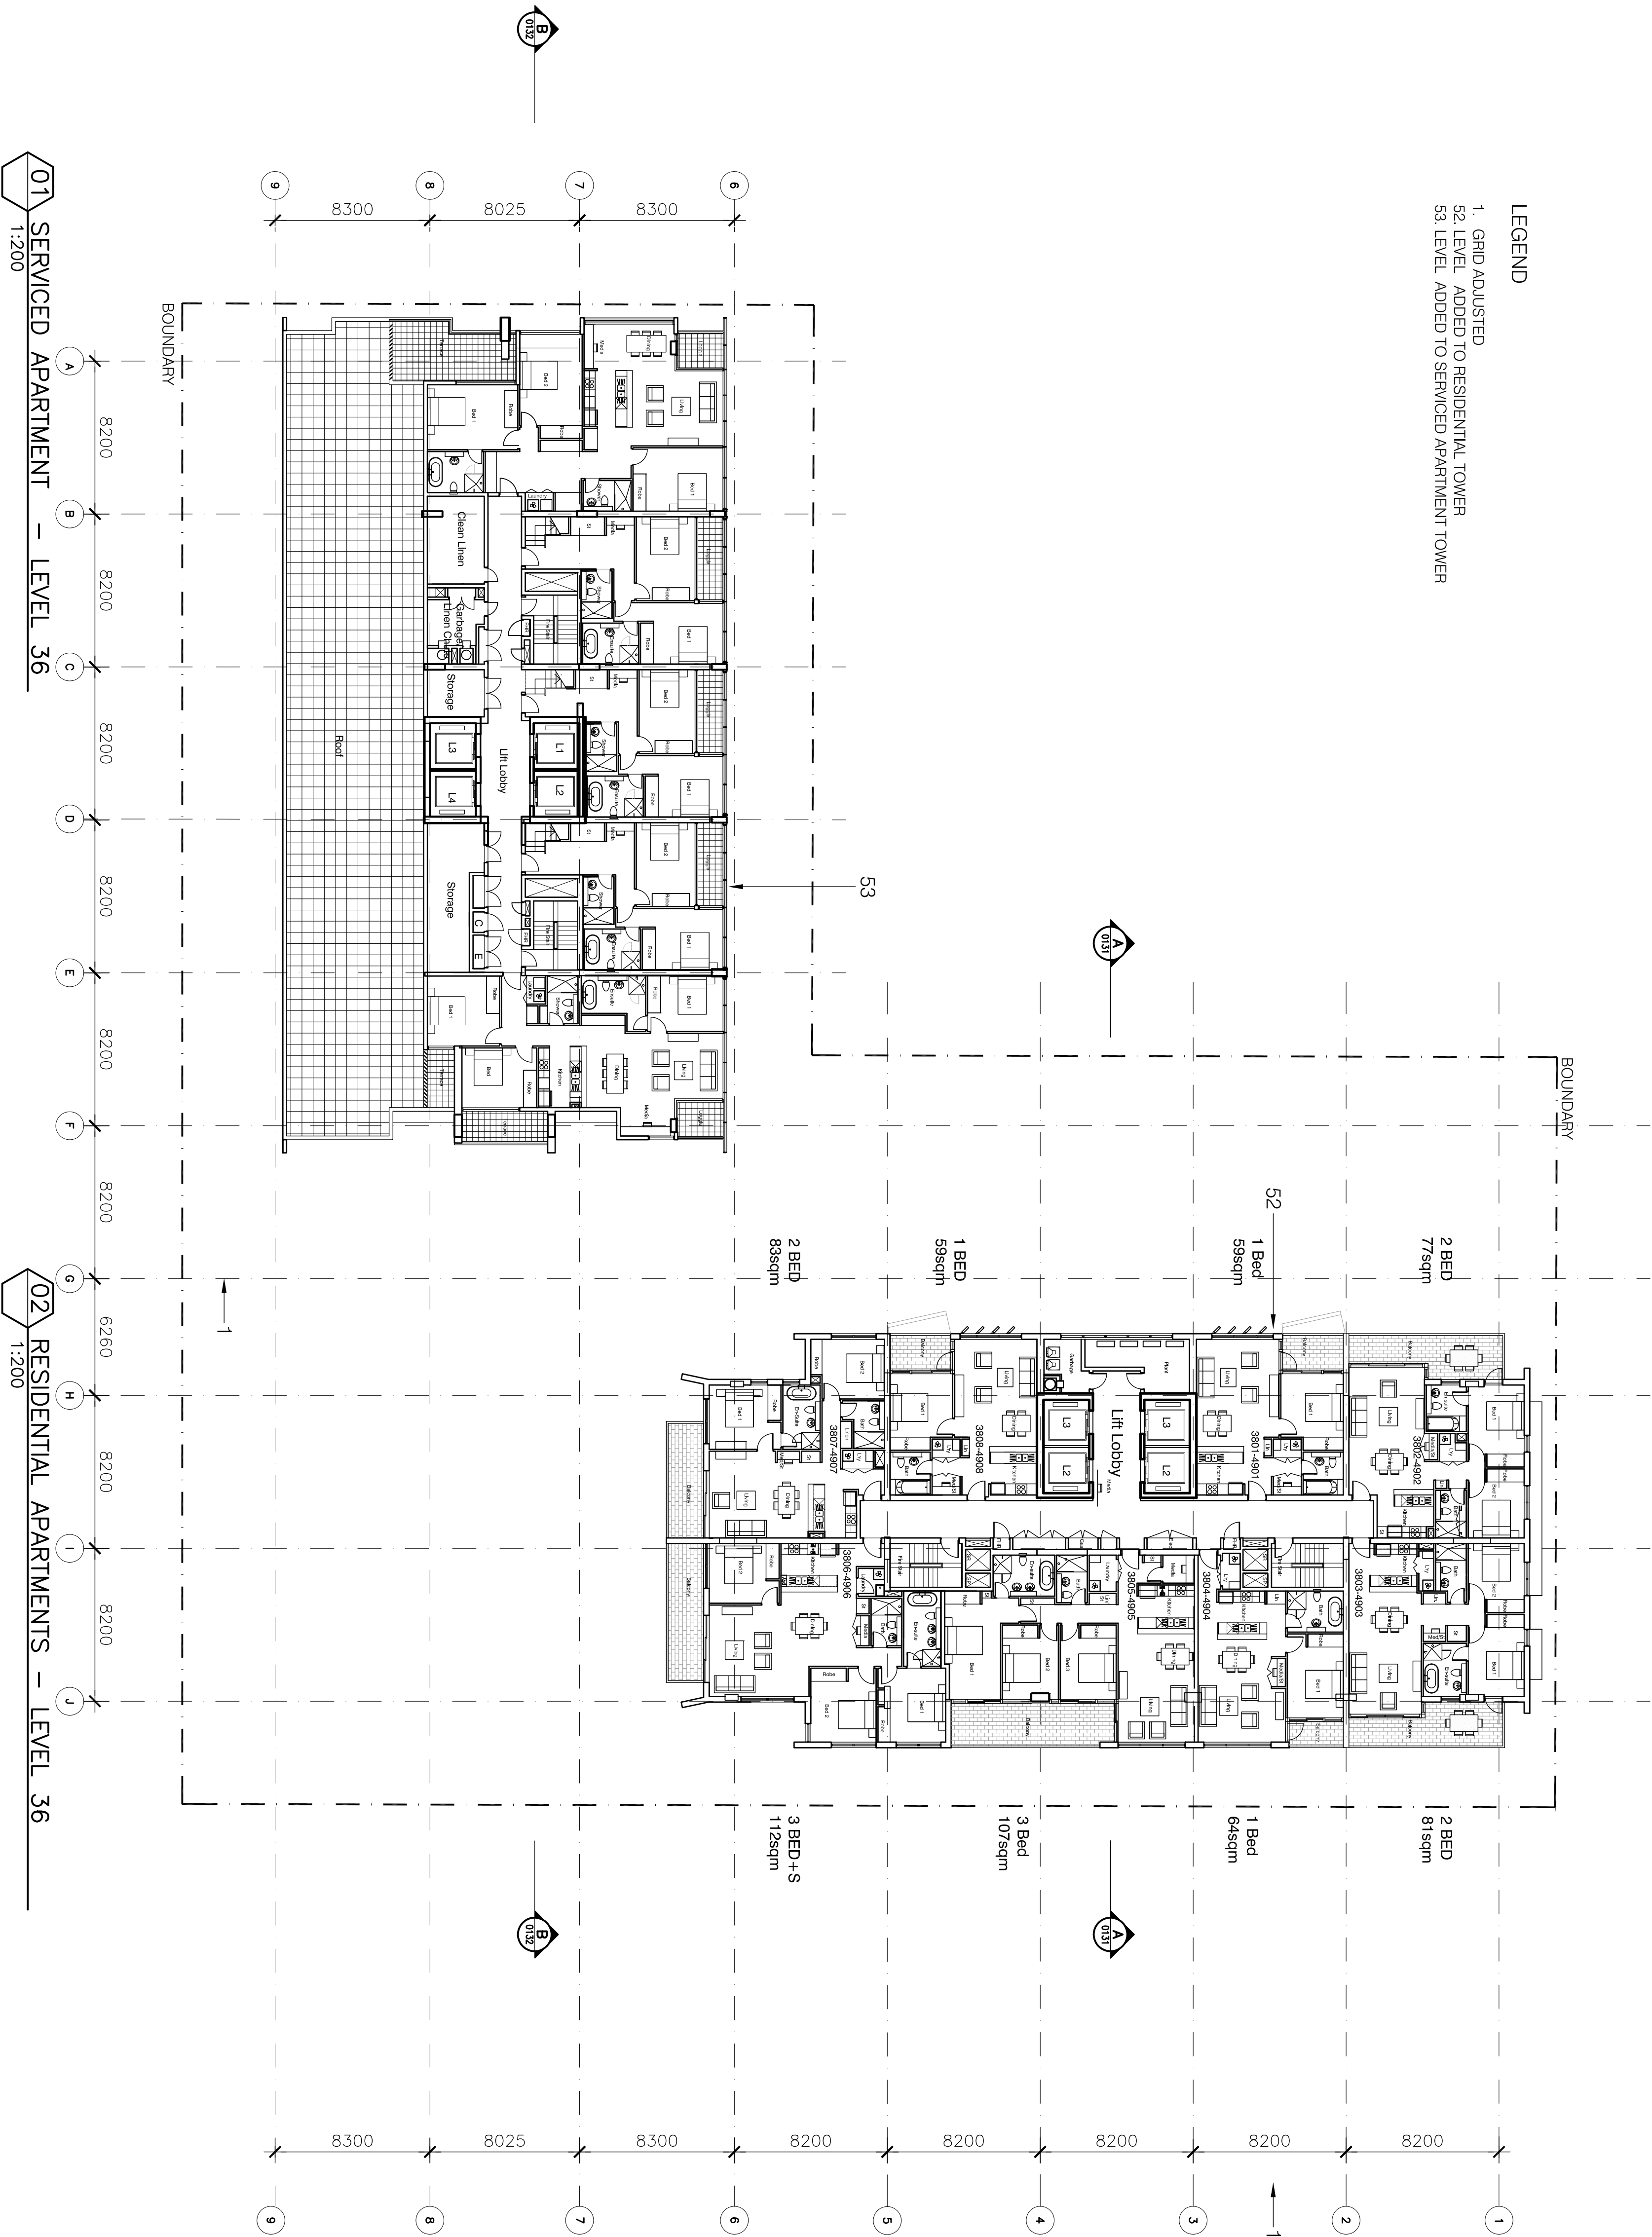

C Section 75W Submission

11.2012

Do not scale from drawings. Verify all dimensions on site before commencing work. Copying or the reproduction of this drawing is strictly prohibited without the consent of PTW Architects P/L.

Client
Merton Group
Level 11 Merton Tower,
528 Kent St,
Sydney NSW 2000

Architect

PTW Architects

PTW


Level 13, 9 Castlereagh St
Sydney NSW Australia 2000
T 612 9232 5877
F 612 9221 4139
www.ptw.com.au

Contractor

- Consultants
- Planner
 - Structural
 - Services
 - Landscape
 - Acoustics
 - Traffic

MERTON THOMAS STREET
Thomas Street/ Albert Avenue
Cherrywood NSW 2067

Project No. 212007
Scale: 1:200/0A1:1:400/0A3
Date: 10/9/2009
Drawn DH
Checked EA
Approved SP

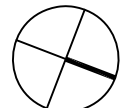

LEVEL 36 PLAN

A-0109
C
SECTION 75 W SUBMISSION