


LEGEND
1. GRID ADJUSTED
52. LEVEL ADDED TO RESIDENTIAL TOWER

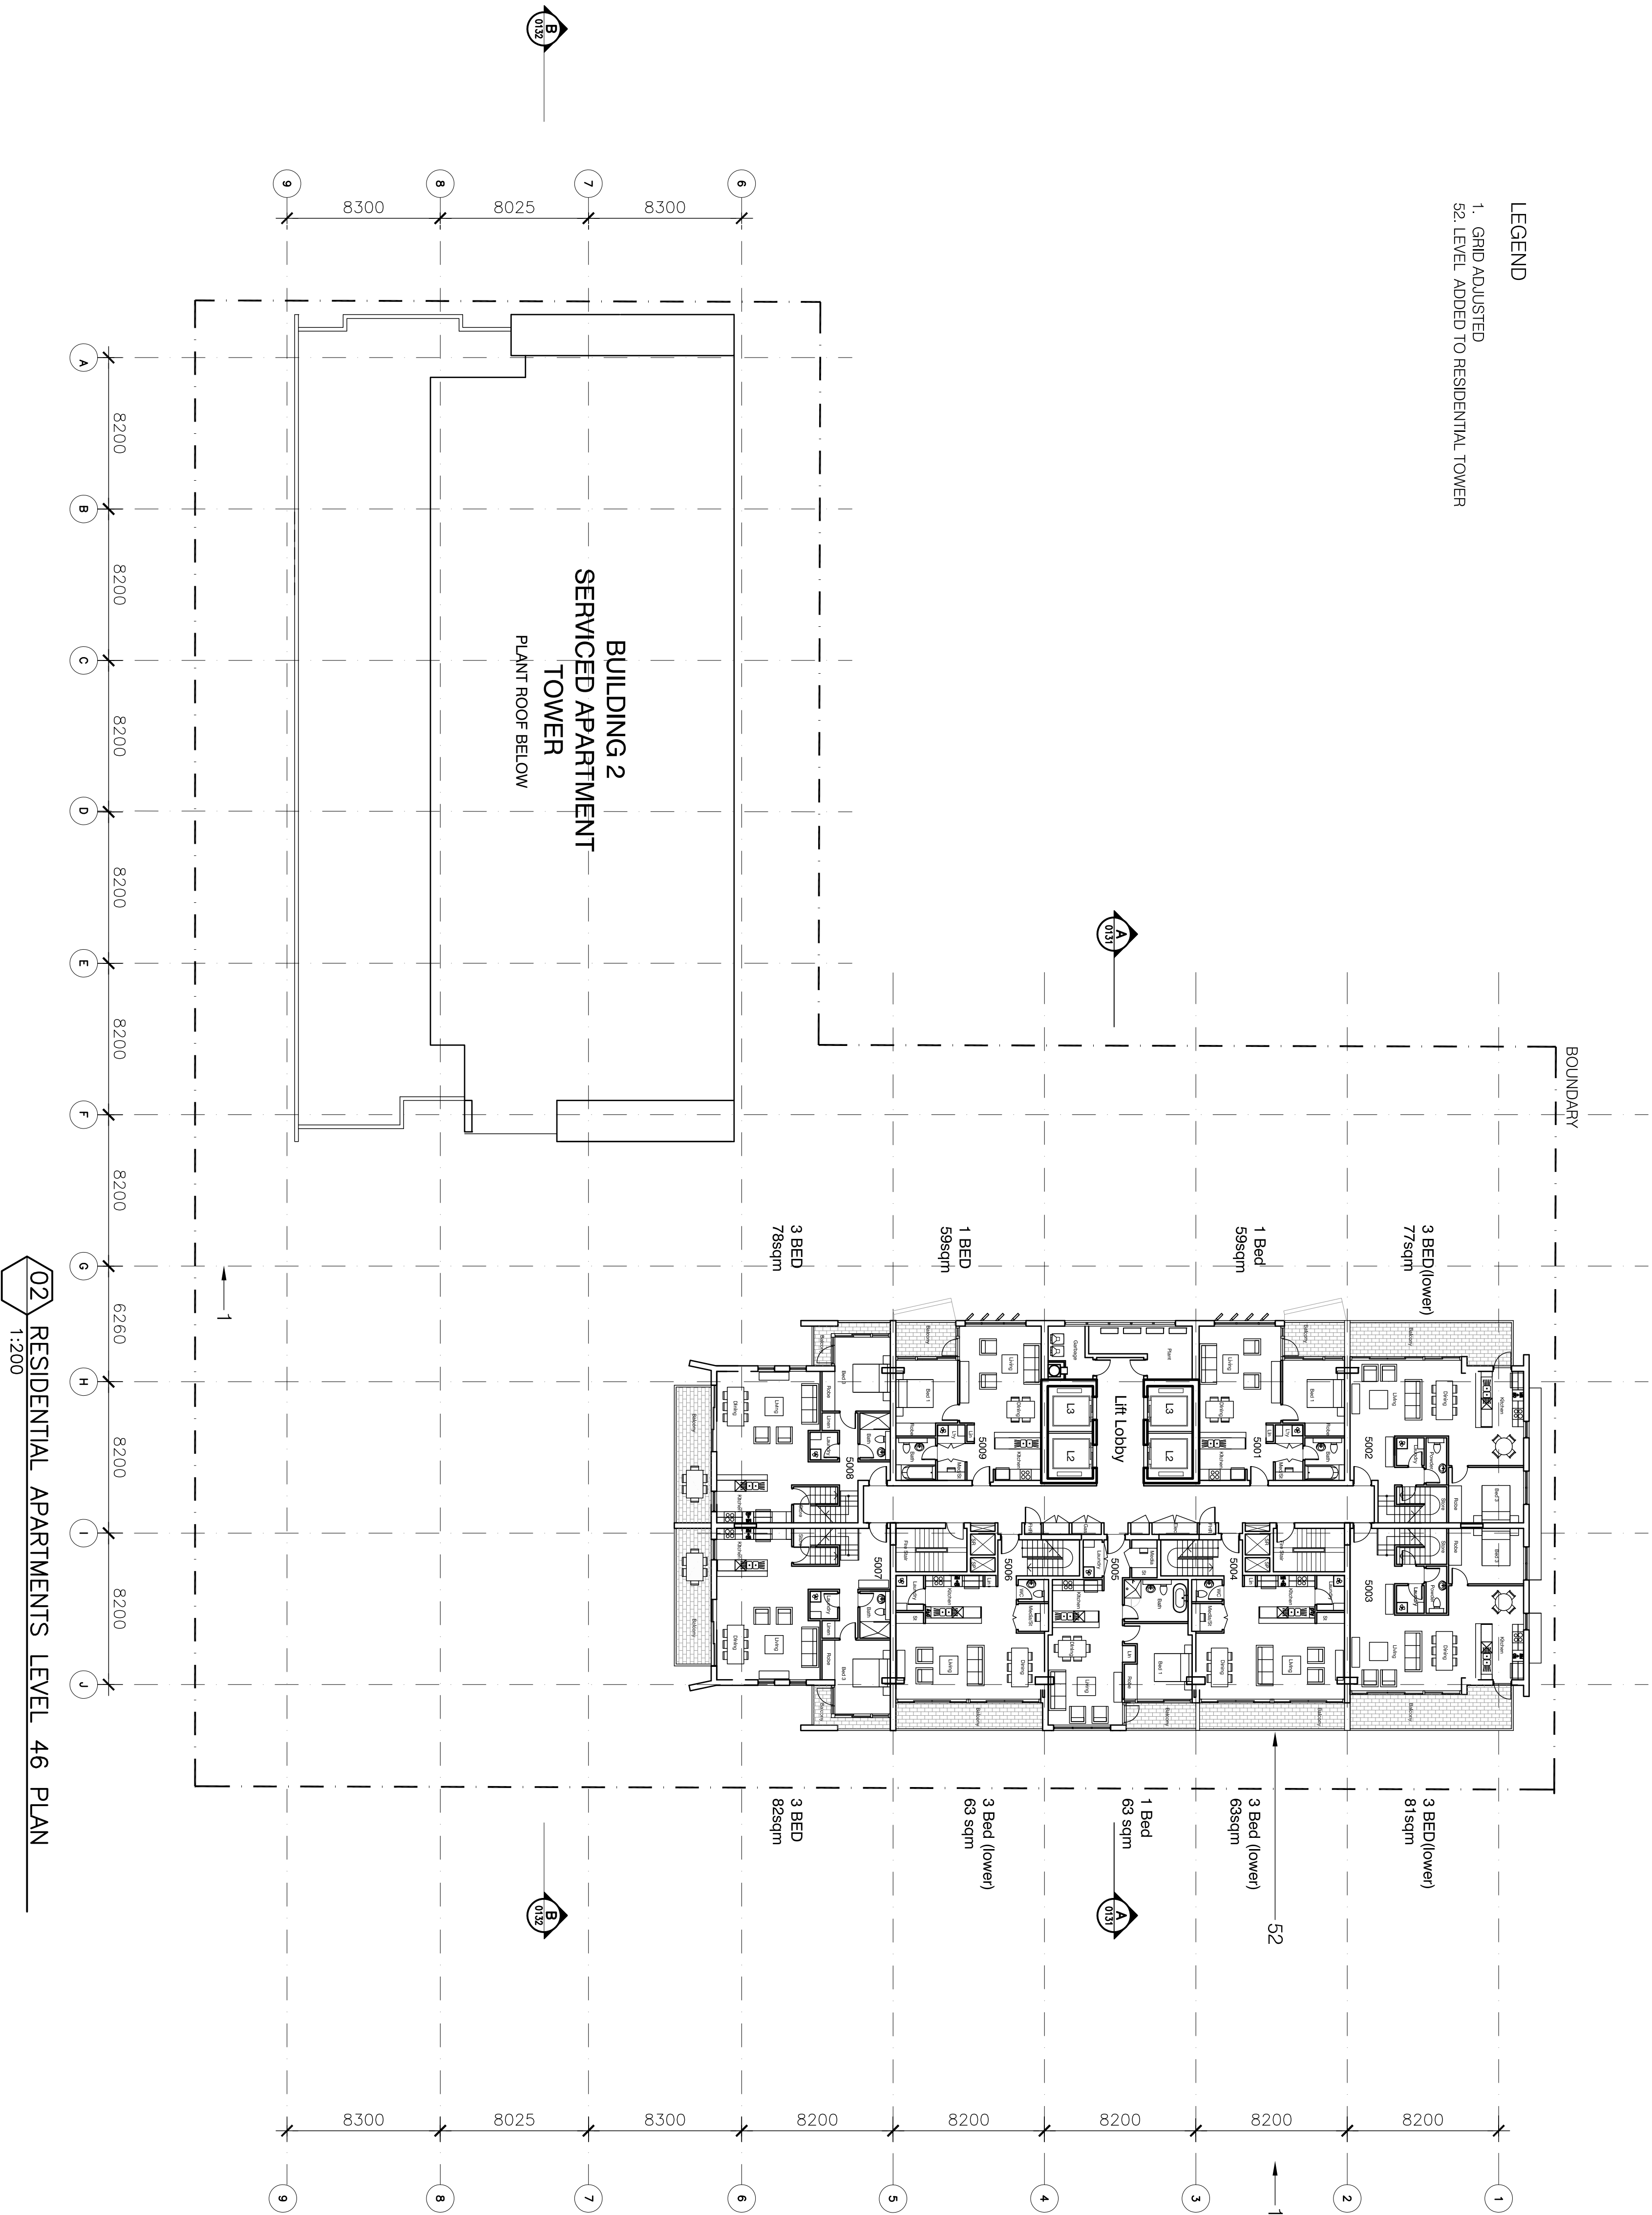

02 RESIDENTIAL APARTMENTS LEVEL 46 PLAN
1:200

C Section 75W Submission
B EA Submission
A submitted for test of adequacy

1:2012
18.12.09
09.11.09

Do not scale from drawings. Verify all dimensions on site before commencing work. Copying or the reproduction of this drawing is strictly prohibited without the consent of PTW Architects P/L.

Client
Meriton Group
Level 11 Meriton Tower,
528 Kent St,
Sydney NSW 2000

Architect

PTW


PTW Architects
Level 13, 9 Castlereagh St
Sydney NSW Australia 2000
T 612 9232 5877
F 612 9221 4139
www.ptw.com.au

Contractor

Consultants
Planner
Structural
Services
Landscape
Acoustics
Traffic

MERITON THOMAS STREET
Thomas Street/ Albert Avenue
Cherrywood NSW 2067

Project No. 212007
Scale: 1:200/0A1:1:400/0A3
Date: 26/4/2012
Drawn DH
Checked EA
Approved SP

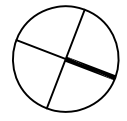

LEVEL 46 PLAN

A-0112 C
SECTION 75 W SUBMISSION