


LEGEND

4. RIGHT OF WAY FROM FLEET LANE - SK-002
12. ENTRY/EXIT TO CAR PARK OVER GROUND FLOOR INTRODUCED
15. BUILDING OUTLINE EXTENDED
16. RESIDENTIAL BUILDING LIFT RELOCATED, LOBBY REDESIGNED
27. AWNING DELETED
29. RETAIL DELETED
30. PLANT REMOVED FROM LEVEL 29
31. SWIMMING POOL RELOCATE FROM LEVEL 2 TO LEVEL 4.
34.EAST FACING STUDIO APARTMENTS REMOVED
35. PRIVACY SCREENS TO LEVELS 3-18 AS PER SK- 010
38. LANDSCAPED ROOF INTRODUCED
41. PLANT ADDED
42. PLANT ROOM DELETED FROM LEVEL 2
43. BASEMENT LEVELS ADJUSTED AS A RESULT OF ADDING SECOND EXIT FROM THE BASEMENT
49. EA APPROVED OUTLINE OF RESIDENTIAL BUILDING
51. EA APPROVED HEIGHT RL 199.9
52. LEVELS ADDED TO RESIDENTIAL TOWER
61. CAR PARK OVER GROUND FLOOR INTRODUCED

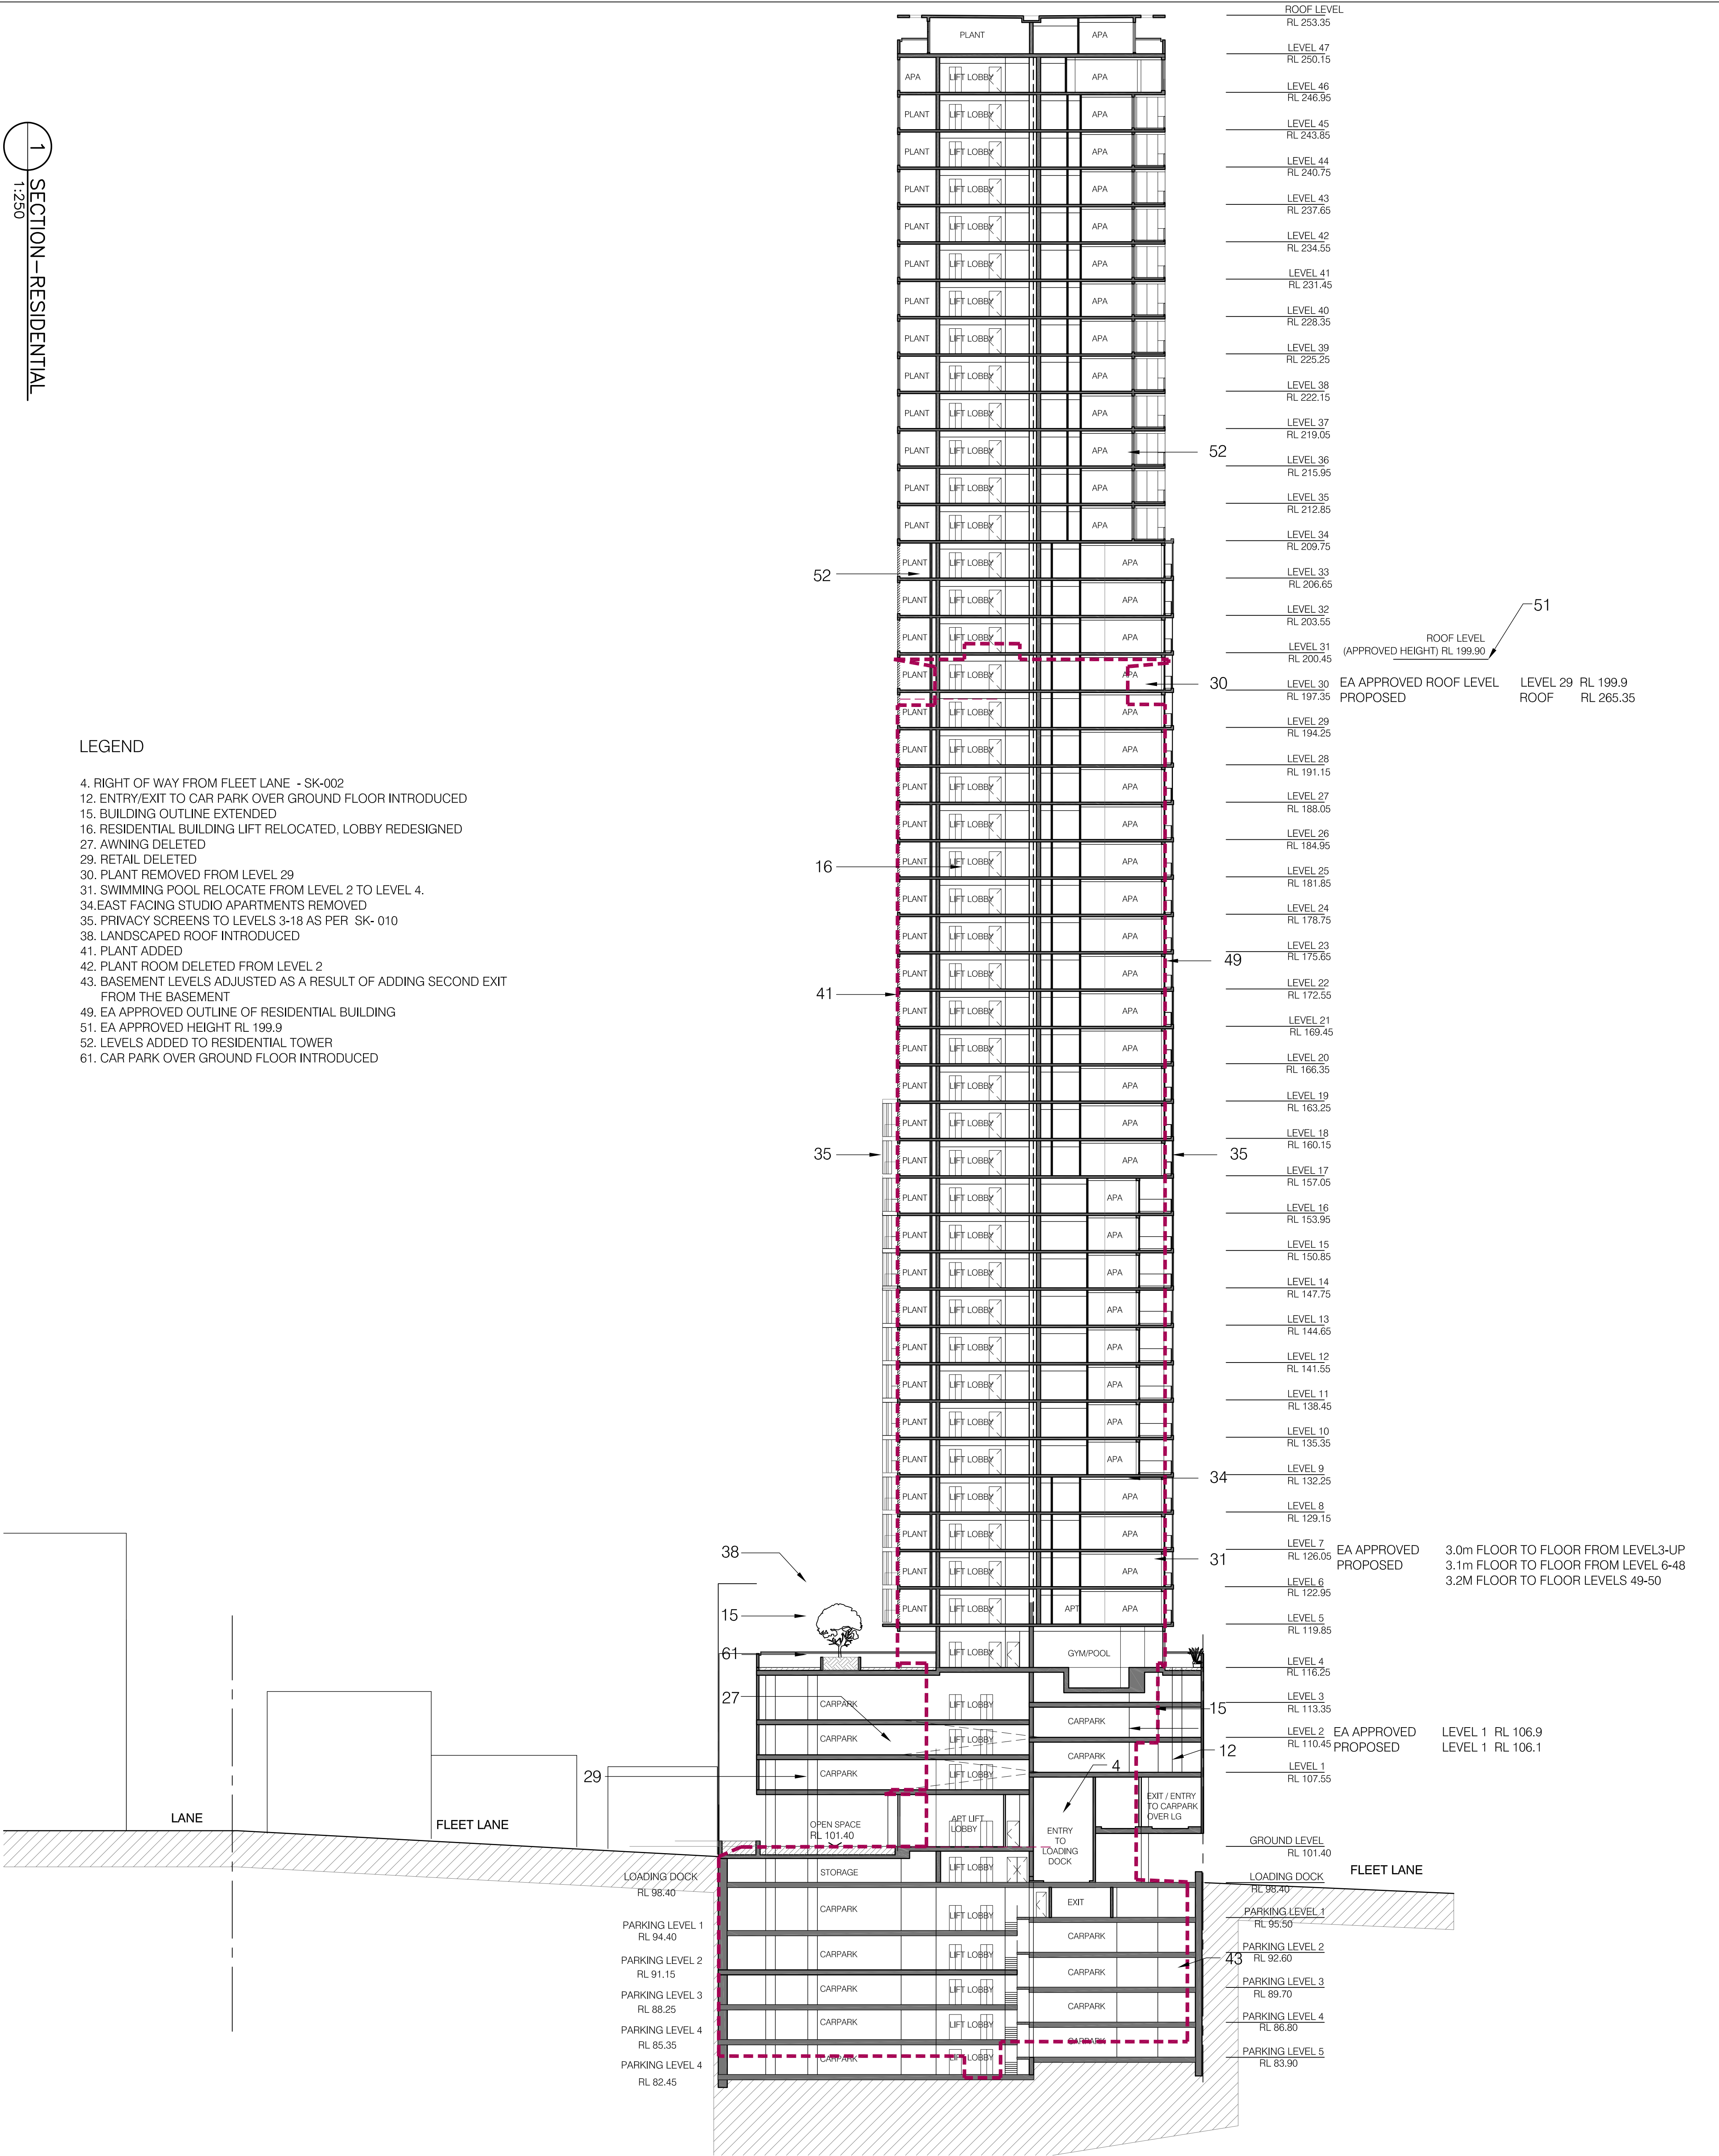

Revisions	
C Section 75W Submission	11.2012
B EA Submission	18.12.09
A submitted for Test of adequacy	09.11.09
Do not scale from drawings. Verify all dimensions on site before commencing work. Copying or the reproduction of this drawing is strictly prohibited without the consent of PTW Architects P/L.	
Client Merton Group Level 11 Merton Tower, 528 Kent St, Sydney NSW 2000	
Architect PTW Architects	PTW
Level 13, 9 Castlereagh St Sydney NSW Australia 2000 T 612 9232 5877 F 612 9221 4139 www.ptw.com.au	
Contractor	
Consultants	
Planner - Structural Services - Landscape Acoustics Traffic -	
MERTON THOMAS STREET Thomas Street/ Albert Avenue Cherrywood NSW 2067	
Project No. 212007 Scale: 1:250@A1 1:500@A3 Date: 10/09/2009 Drawn ALKP Checked EA Approved SP	
SECTION - BUILDING 1 (RESIDENTIAL) A-0131 SECTION 75 W SUBMISSION	