
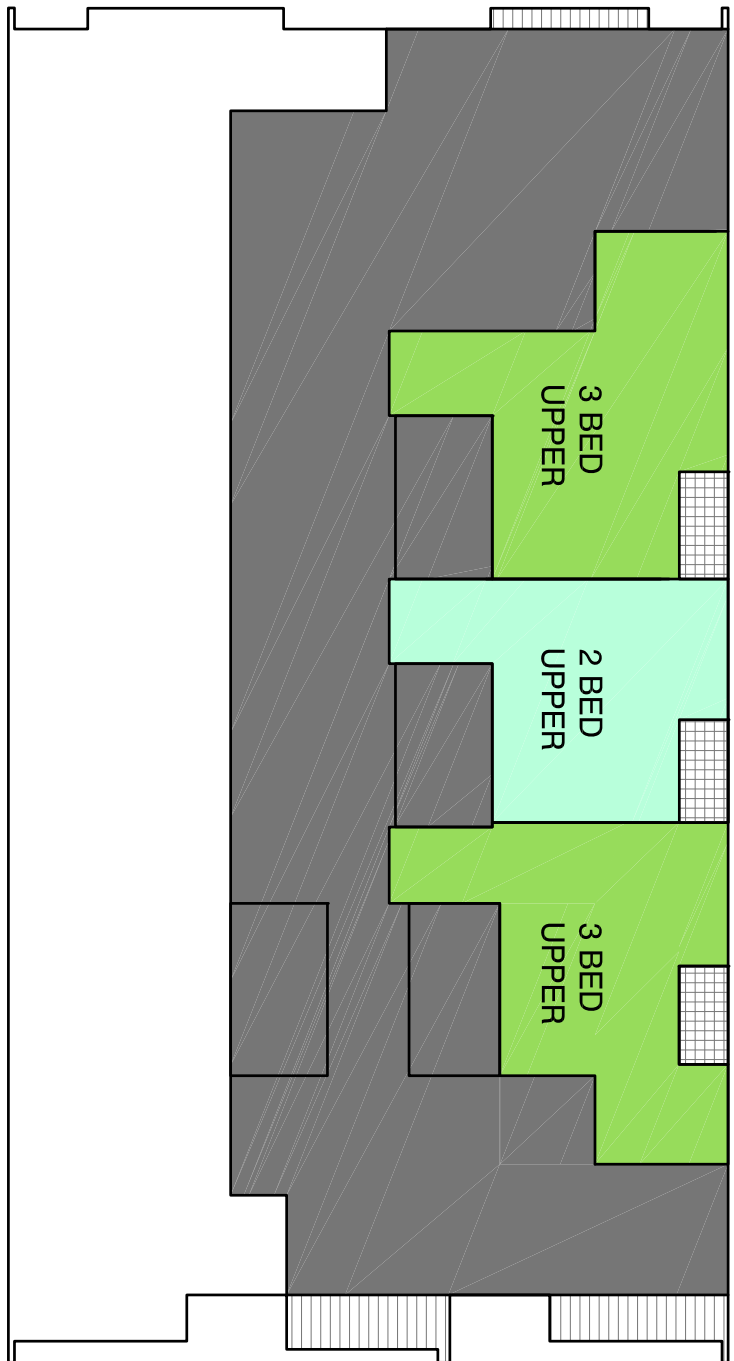
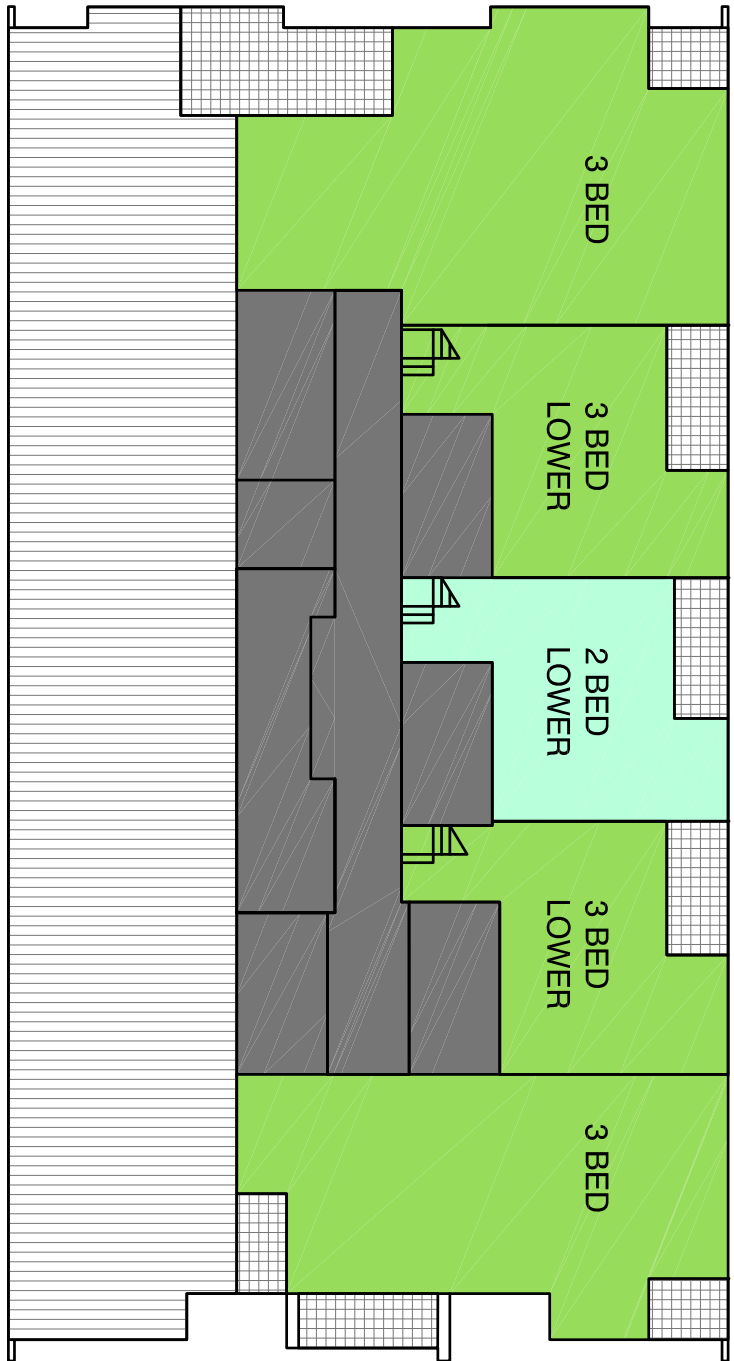
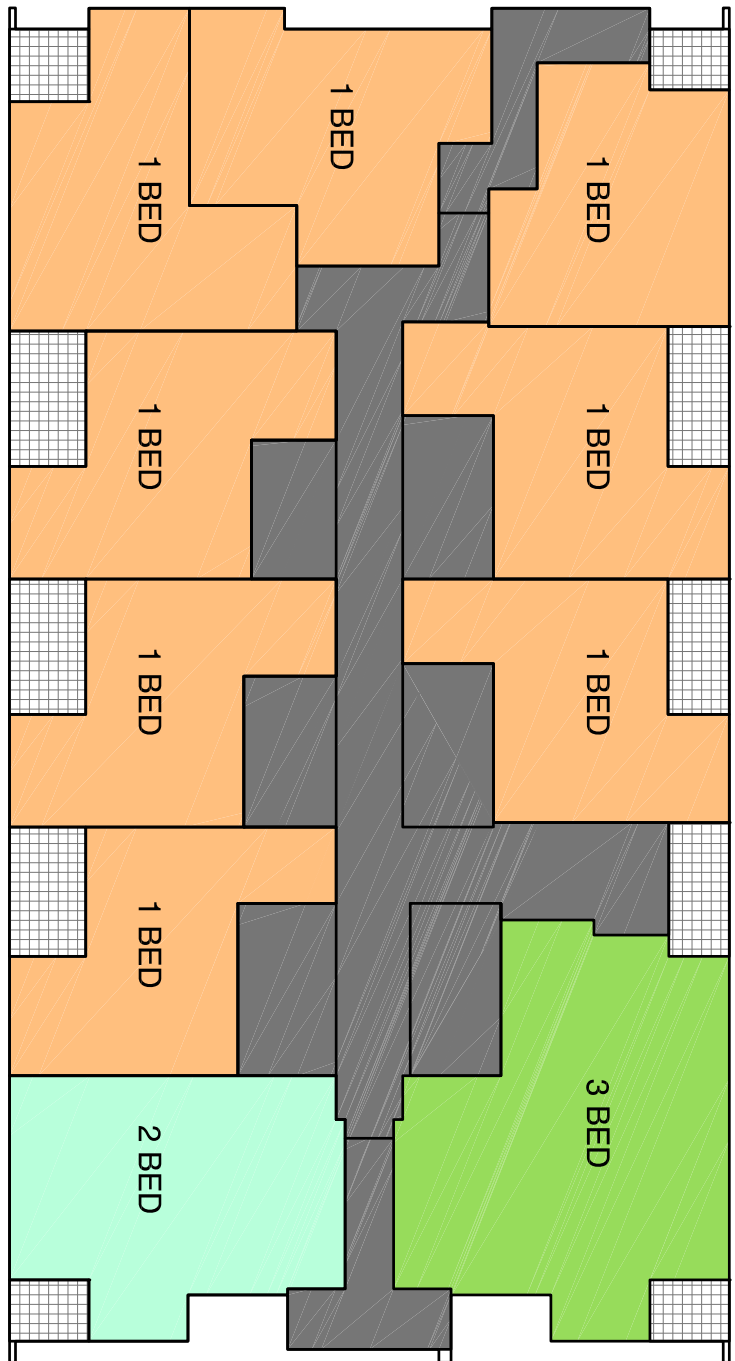


SCHEDULE OF SERVICED APARTMENT MIX
BUILDING 2

GROUND FLOOR			GFA (m2)
RETAIL			36
SERV AP. LOBBY, POOL, GYM, AMENITIES			541
PUBLIC LOBBY			40
Subtotal			617

--	--	--	--	--	--

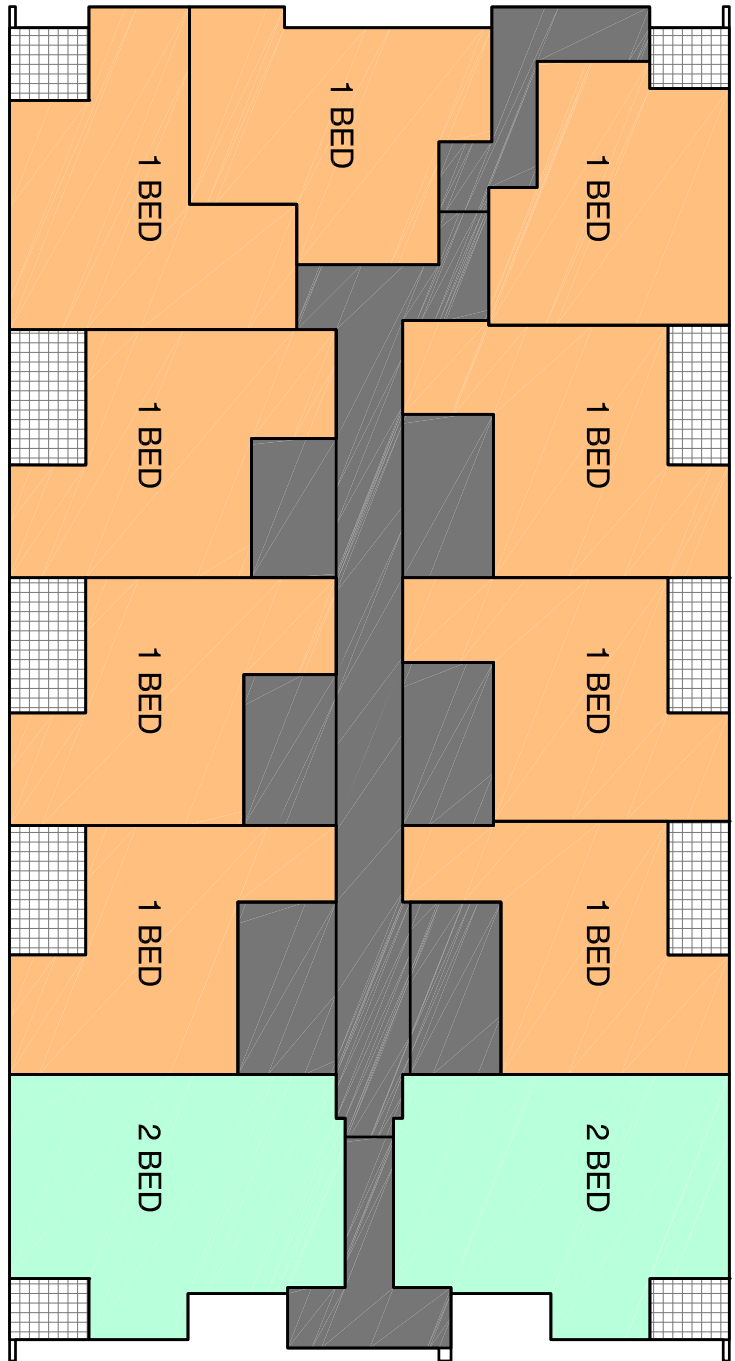

UNIT TYPE	1B	2B	3B	Total No	GFA (m2)
RESIDENTIAL LEVELS					
L4	9	2		11	780
L5	9	2		11	780
L6	9	2		11	780
L7	9	2		11	780
L8	9	2		11	780
L9	9	2		11	780
L10	9	2		11	780
L11	9	2		11	780
L12	9	2		11	780
L13	9	2		11	780
L14	9	2		11	780
L15	9	2		11	780
L16	9	2		11	780
L17	9	2		11	780
L18	8	1	1	10	750
L19	9	2		11	780
L20	9	2		11	780
L21	9	2		11	780
L22	9	2		11	780
L23	9	2		11	780
L24	9	2		11	780
L25	9	2		11	780
L26	9	2		11	780
L27	9	2		11	780
L28	9	2		11	780
L29	9	2		11	780
L30	9	2		11	780
L31	9	2		11	780
L32	9	2		11	780
L33	9	2		11	780
L34	9	2		11	780
L35	9	2		11	780
L36		1	4	5	503
L37					211
Subtotal					25644
Total	287	64	5	356	
FSR (x:1)					5.93:1
%	80.6%	18.0%	1.4%		
Total GFA					GFA (m2)
GROUND FLOOR					617
SERV. APARTMENT LEVELS					25644
Total					26261

Do not scale from drawings. Verify all dimensions on site before commencing work. Copying or the reproduction of this drawing is strictly prohibited without the consent of PTW Architects P/L.

C Section 75W Submission 11/20/12

Client
Merton Group
Level 11 Merton Tower,
528 Kent St,
Sydney NSW 2000

Architect

PTW

PTW Architects
Level 13, 9 Castlereagh St
Sydney NSW Australia 2000
T 612 9232 5877
F 612 9221 4139
www.ptw.com.au

Contractor

- Consultants
- Planner
 - Structural
 - Services
 - Landscape
 - Acoustics
 - Traffic

MERITON THOMAS STREET
Thomas Street/ Albert Avenue
Cherrywood NSW 2067

Project No. 212007
Scale: NTS
Date: 29/5/2012
Drawn AL
Checked -
Approved

