


ROOF LEVEL	RL 253.35	
LEVEL 47	RL 250.15	
LEVEL 46	RL 246.95	
LEVEL 45	RL 243.85	
LEVEL 44	RL 240.75	
LEVEL 43	RL 237.65	
LEVEL 42	RL 234.55	
LEVEL 41	RL 231.45	
LEVEL 40	RL 228.35	
LEVEL 39	RL 225.25	
LEVEL 38	RL 222.15	
LEVEL 37	RL 219.05	
LEVEL 36	RL 215.95	
LEVEL 35	RL 212.85	
LEVEL 34	RL 209.75	
LEVEL 33	RL 206.65	
LEVEL 32	RL 203.55	
LEVEL 31	RL 200.45	ROOF LEVEL (APPROVED HEIGHT) RL 199.90
LEVEL 30	RL 197.35	
LEVEL 29	RL 194.25	
LEVEL 28	RL 191.15	
LEVEL 27	RL 188.05	
LEVEL 26	RL 184.95	
LEVEL 25	RL 181.85	
LEVEL 24	RL 178.75	
LEVEL 23	RL 175.65	
LEVEL 22	RL 172.55	
LEVEL 21	RL 169.45	
LEVEL 20	RL 166.35	
LEVEL 19	RL 163.25	
LEVEL 18	RL 160.15	
LEVEL 17	RL 157.05	
LEVEL 16	RL 153.95	
LEVEL 15	RL 150.85	
LEVEL 14	RL 147.75	
LEVEL 13	RL 144.65	
LEVEL 12	RL 141.55	
LEVEL 11	RL 138.45	
LEVEL 10	RL 135.35	
LEVEL 9	RL 132.25	
LEVEL 8	RL 129.15	
LEVEL 7	RL 126.05	
LEVEL 6	RL 122.95	
LEVEL 5	RL 119.85	
LEVEL 4	RL 116.25	
LEVEL 3	RL 113.35	
LEVEL 2	RL 110.45	
LEVEL 1	RL 107.55	
GROUND LEVEL	RL 101.40	

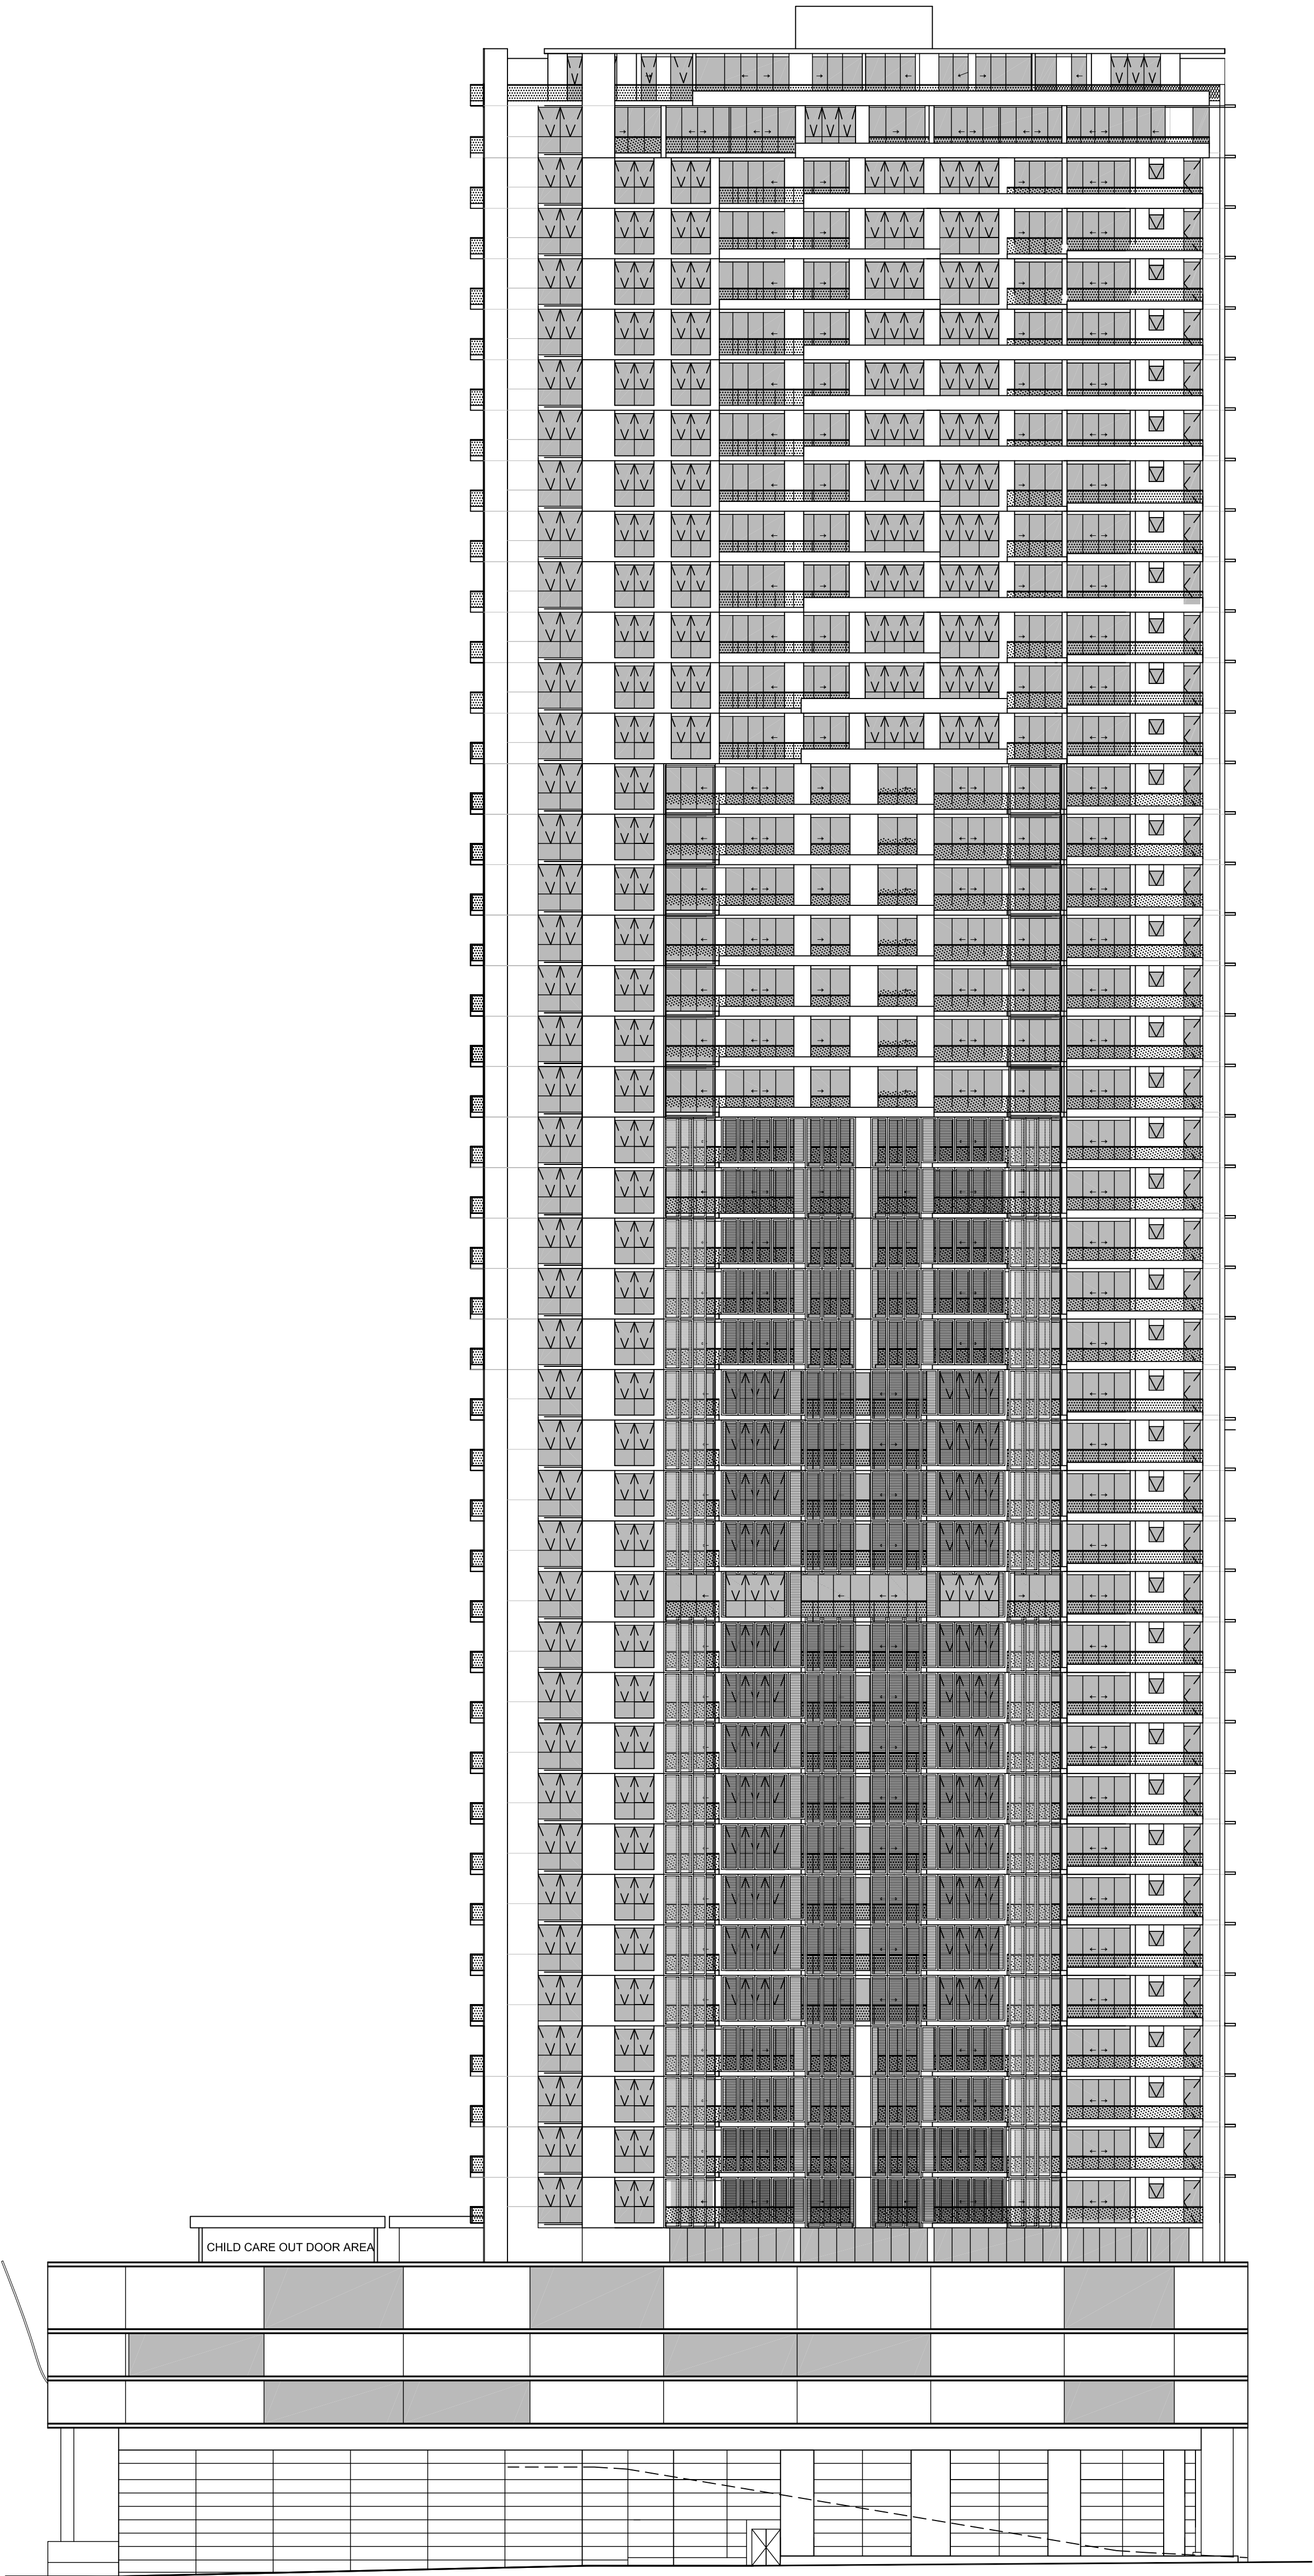

1 BUILDING 1 ELEVATION - EAST
1:250

D	Draw Modification 6	05/2013
C	Section 75W Submission	11/2012
B	EA Submission	18/2/09
A	Submitted for final of adequacy	09/11/09

Do not scale from drawings. Verify all dimensions on site before commencing work. Copying or the reproduction of this drawing is strictly prohibited without the consent of PTW Architects P/L.

Client
Merton Group
Level 11 Merton Tower,
528 Kent St,
Sydney NSW 2000

Architect

PTW Architects

PTW

Level 13, 9 Castlereagh St
Sydney NSW Australia 2000
T 612 9232 5877
F 612 9221 4139
www.ptw.com.au

Contractor

Consultants	
Planner	-
Structural	-
Services	-
Landscape	-
Acoustics	-
Traffic	-

MERTON THOMAS STREET
Thomas Street/ Albert Avenue
Chatswood NSW 2067

Project No.	212007
Scale:	1:250@A1 1:500@A3
Date:	10/9/2009
Drawn	AL/KP
Checked	EA
Approved	SP

BUILDING 1
ELEVATION - EAST
A-0123
D
SECTION 75 W MODIFICATION 6