


Revisions

2. DELETIC OF PUBLIC LIFTS & STAIRS, REPLACED WITH LOADING DOCK
6. DELETION OF CAR PARKING, REPLACED WITH RAMP
7. DELETION OF CAR PARKING SPACES, REPLACED WITH PUBLIC LIFT & STAIR
9. DELETION OF BICYCLE SPACE REPLACED WITH CAR PARKING
11. DELETED SERVICED APARTMENT GARAGE ROOM REPLACED WITH CAR SPACES
12. RELOCATION OF GARBBGE CHUTE, AND CONSOLIDATION OF SERVICED APARTMENT GARBBGE ROOMS
13. DELETION OF GARBBGE CHUTE
15. CAR SPACES ADDED

LEGEND

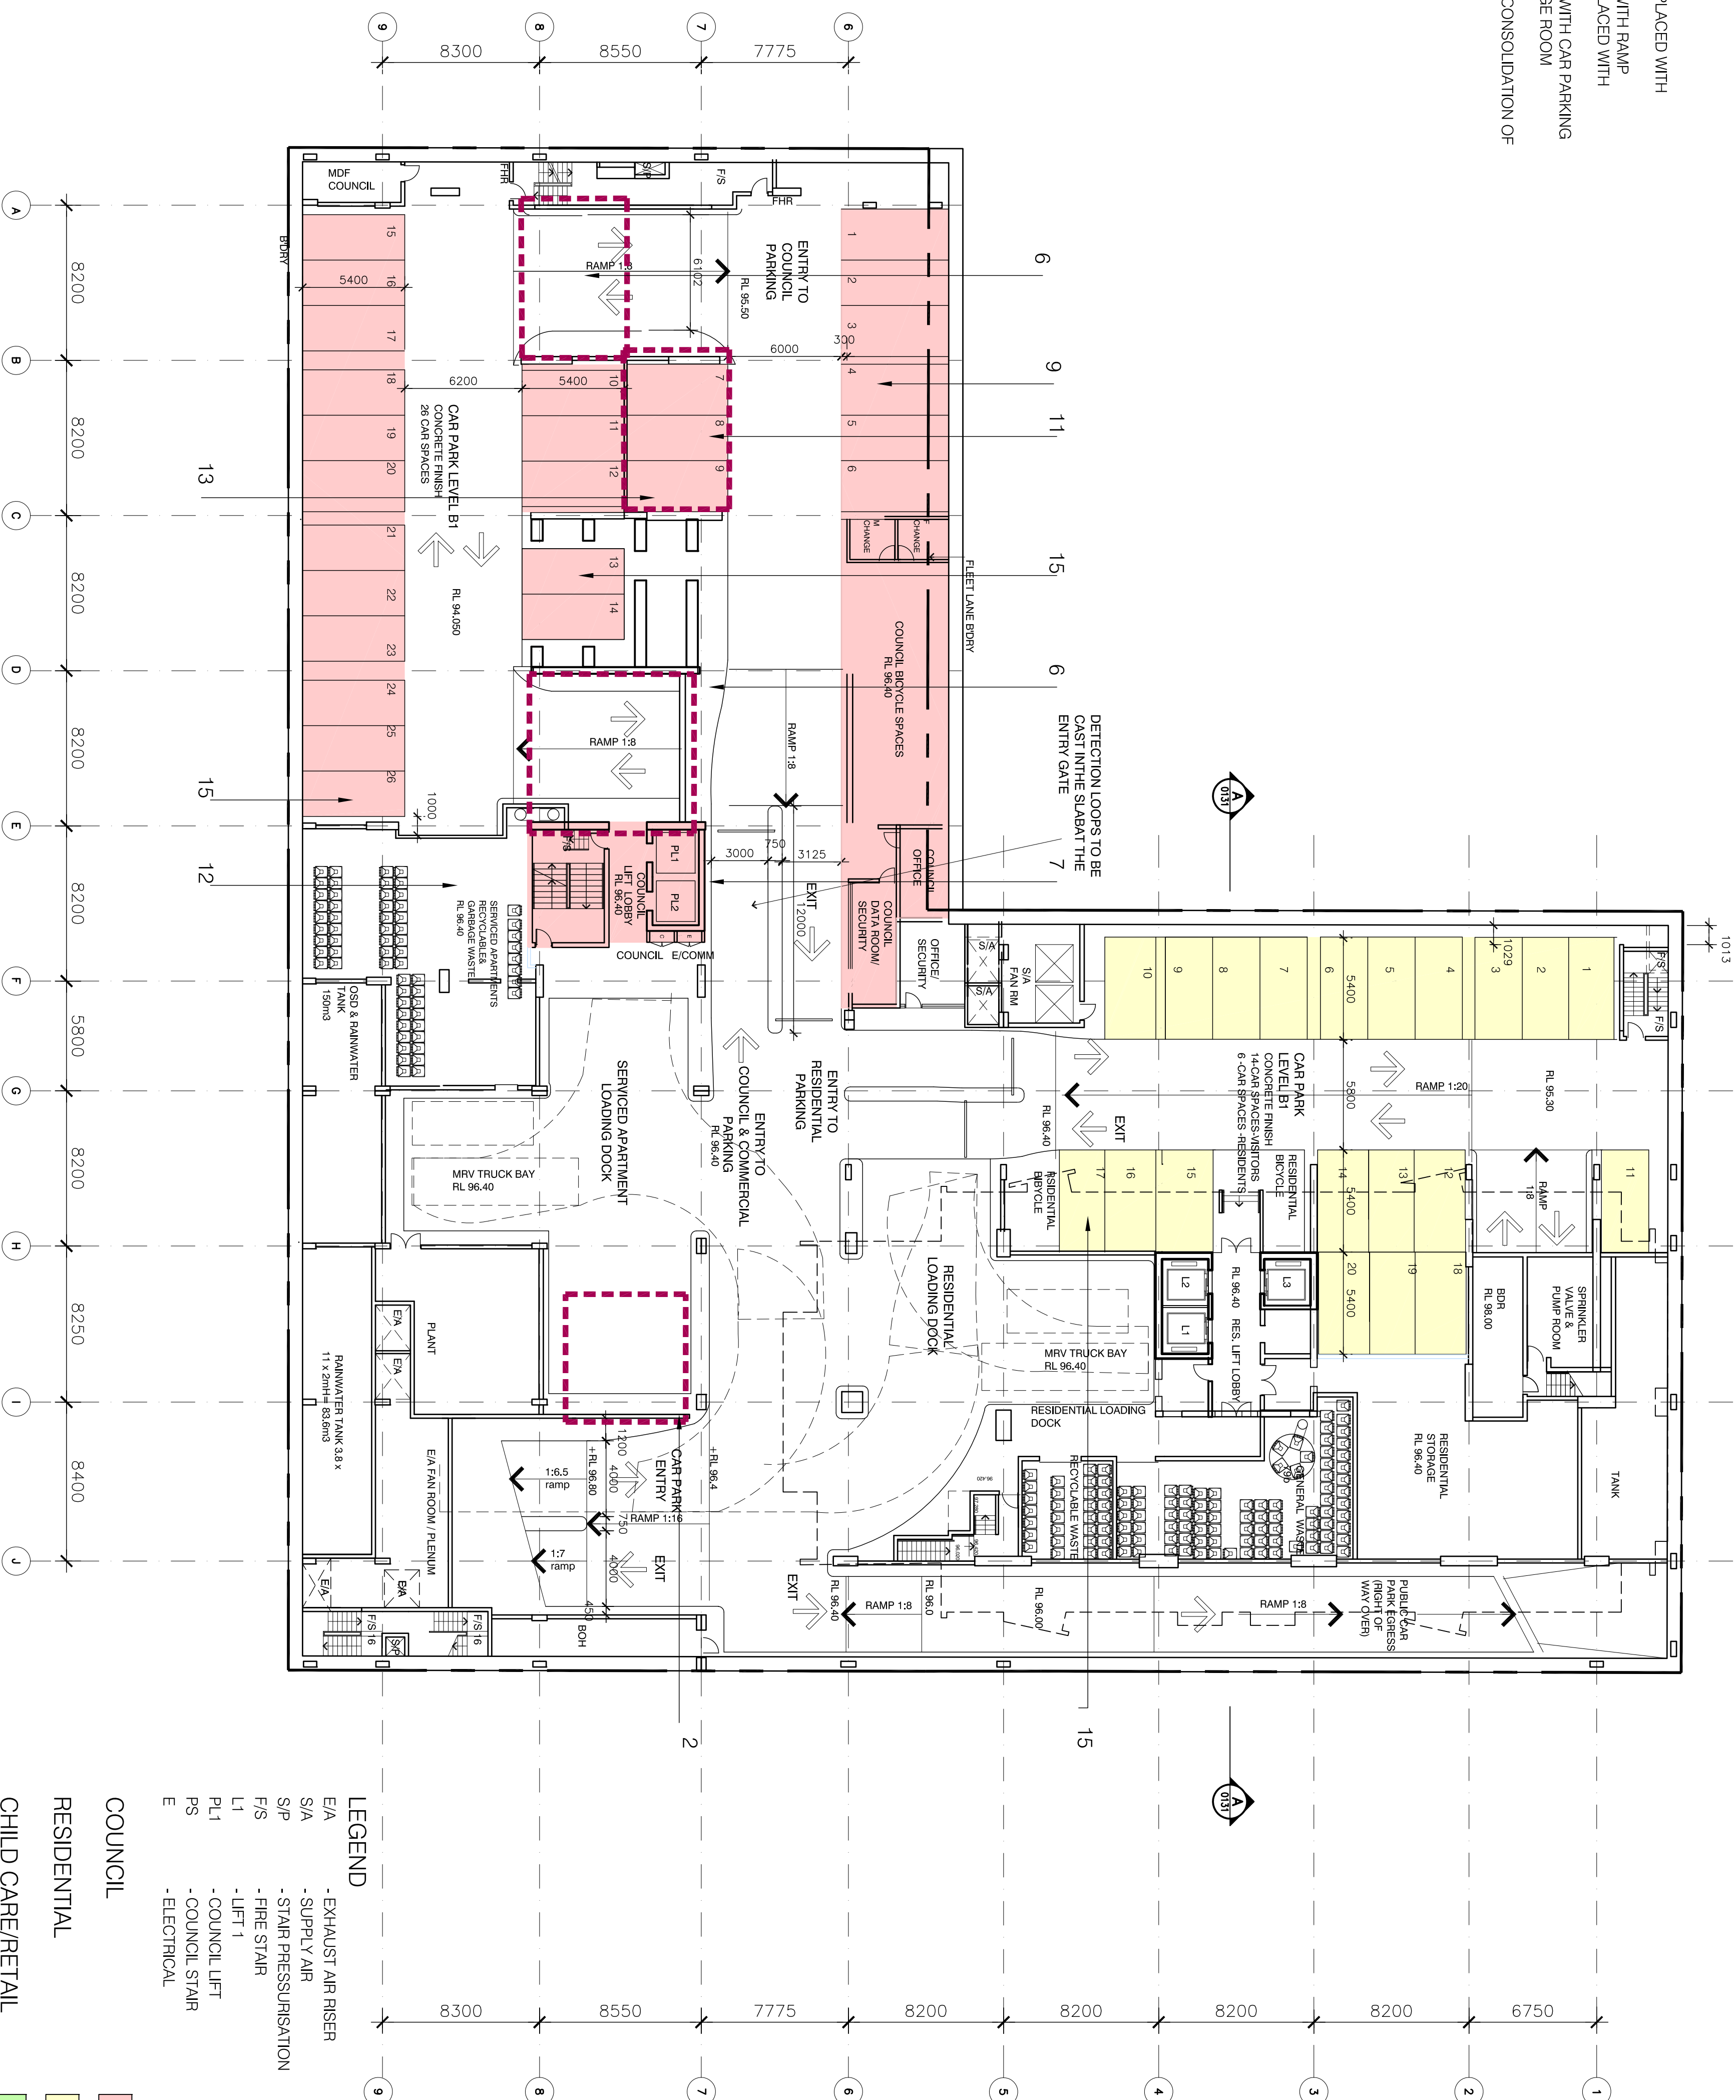

LEGEND


- | | |
|-----|------------------------|
| E/A | - EXHAUST AIR RISER |
| S/A | - SUPPLY AIR |
| S/P | - STAIR PRESSURISATION |
| F/S | - FIRE STAIR |
| L1 | - LIFT 1 |
| PL1 | - COUNCIL LIFT |
| PS | - COUNCIL STAIR |
| E | - ELECTRICAL |

COUNCIL

RESIDENTIAL

CHILD CARE/RETAIL

SERVICED APARTMENTS

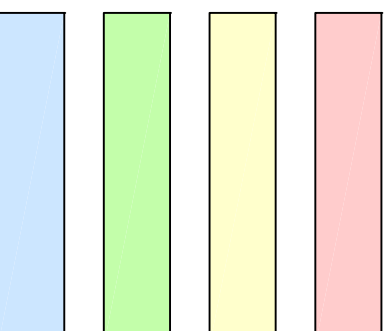

F	Relevant Changes	21/05/2019
G	Relevant Changes	22/05/2019
F	Relevant Changes	22/05/2019
E	Relevant Changes	04/20/19
D	CC Submission/Quand comments finished	11/27/2012
C	Construction Certificate Submission	2/07/2012
B	EA Submission	18.12.2009
Do not scale from drawings. Verify all dimensions on site before commencing work. Copying or the reproduction of this drawing is strictly prohibited without the consent of PTW Architects PLLC.		

Client
Meriton Group
Level 11 Meriton Tower
528 Kent St,
Sydney NSW 2000

Architect

PTW Architects
PTW

www.ptw.co

Consultants

- Planner
- Structural
- Services
- Landscape
- Acoustics
- Traffic

MERITON THOMAS STREET

Thomas Street/ Albert Avenue
Chatswood NSW 2067

Project No.	212007
Scale:	1:200@A1;1:400@A3
Date:	APRIL 2012
Drawn	EA/DH
Checked	EA
Approved	SP

1 BASEMENT 1 PLAN
1:200

MP 09_0066

APPROVED 28 SEPTEMBER 2010 (MOD 3)

BASEMENT 1 PLAN

A-0111 G
SECTION 75 W SUBMISSION