

LEGEND


1. DELETION OF STAIR
2. DELETION OF PUBLIC LIFTS & STAIRS, REPLACED WITH CAR PARKING
4. DELETION OF CAR PARKING , REPLACED WITH RAMP
5. LEVELS ADJUSTED
6. DELETION OF SERVICED APARTMENT LIFTS, REPLACED WITH CAR PARKING AND RAMP
7. DELETION OF CAR PARKING SPACES, REPLACED WITH PUBLIC LIFT & STAIR
10. DELETION OF CAR PARKING SPACES, REPLACED WITH STORAGE

B4 PREVIOUS LEVELS

RL 86,250
RL 87,700

B4 PROPOSED LEVELS

RL 85,350
RL 86,800

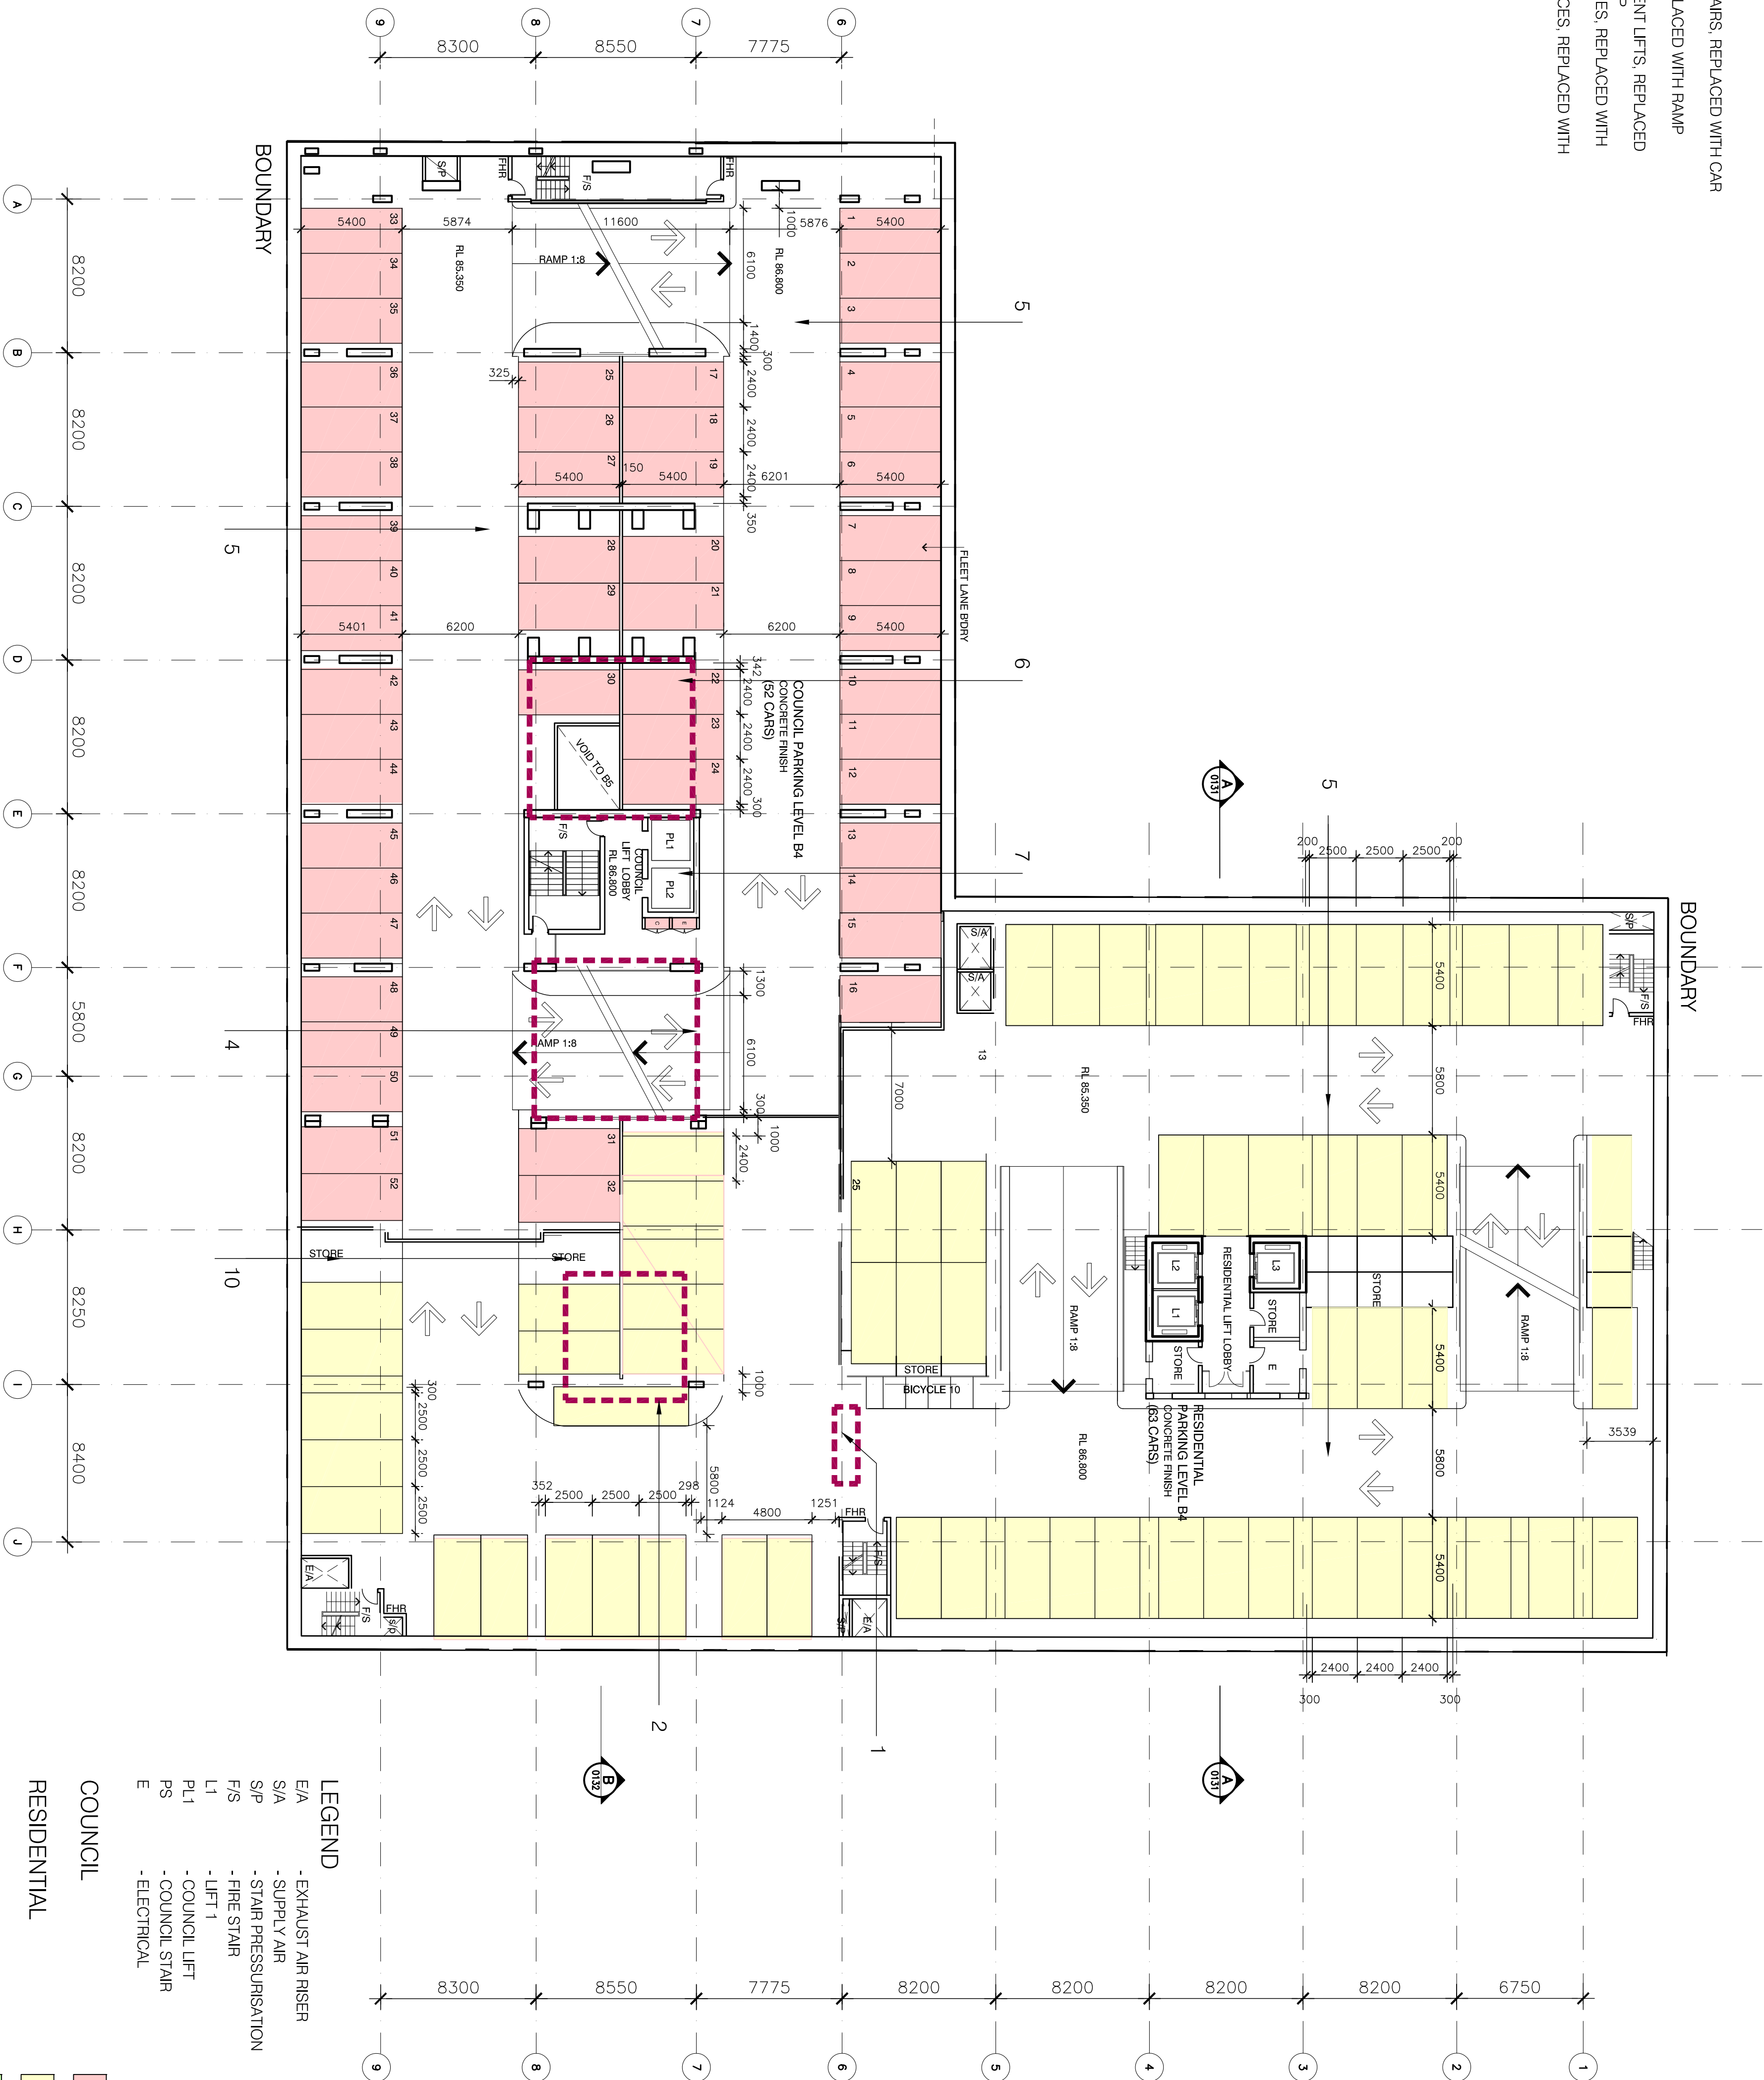

LEGEND


- E/A - EXHAUST AIR RISER
- S/A - SUPPLY AIR
- S/P - STAIR PRESSURISATION
- F/S - FIRE STAIR
- L1 - LIFT 1
- PL1 - COUNCIL LIFT
- PS - COUNCIL STAIR
- E - ELECTRICAL

COUNCIL

RESIDENTIAL

CHILD CARE/RETAIL

SERVICED APARTMENTS

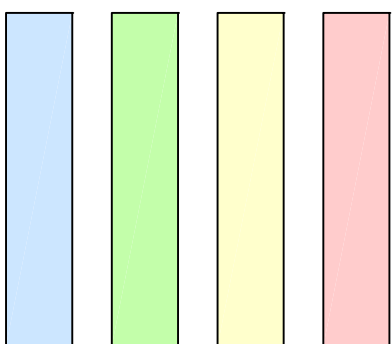

1 BASEMENT 4 PLAN
1:200

Revisions

G. Basement changes	27/05/2013
F. Basement changes	22/05/2013
E. Basement changes	04/2013
D. CC Submission Council comments funded 11/07/2012	
C. Construction Certificate Submission	2/07/2012
B. EA SUBMISSION	18/12/2009

Do not scale from drawings. Verify all dimensions on site before commencing work. Copying or the reproduction of this drawing is strictly prohibited without the consent of PTW Architects P/L.

Client
Merton Group
Level 11 Merton Tower,
528 Kent St,
Sydney NSW 2000

Architect

PTW Architects
Level 13, 9 Castlereagh St
Sydney NSW Australia 2000
T 612 9232 5877
F 612 9221 4139
www.ptw.com.au


Contractor

Consultants

- Planner
- Structural Services
- Landscape
- Acoustics
- Traffic

MERTON THOMAS STREET
Thomas Street/ Albert Avenue
Cherrywood NSW 2067

Project No.	212007
Scale:	1:200@A1:1:400@A3
Date:	APRIL 2012
Drawn	EA/RB
Checked	EA
Approved	SP

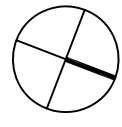

BASEMENT 4 PLAN

MP 09_0066
APPROVED 28 SEPTEMBER 2010 (MOD 3)

A-0114 G
CONSTRUCTION CERTIFICATE