


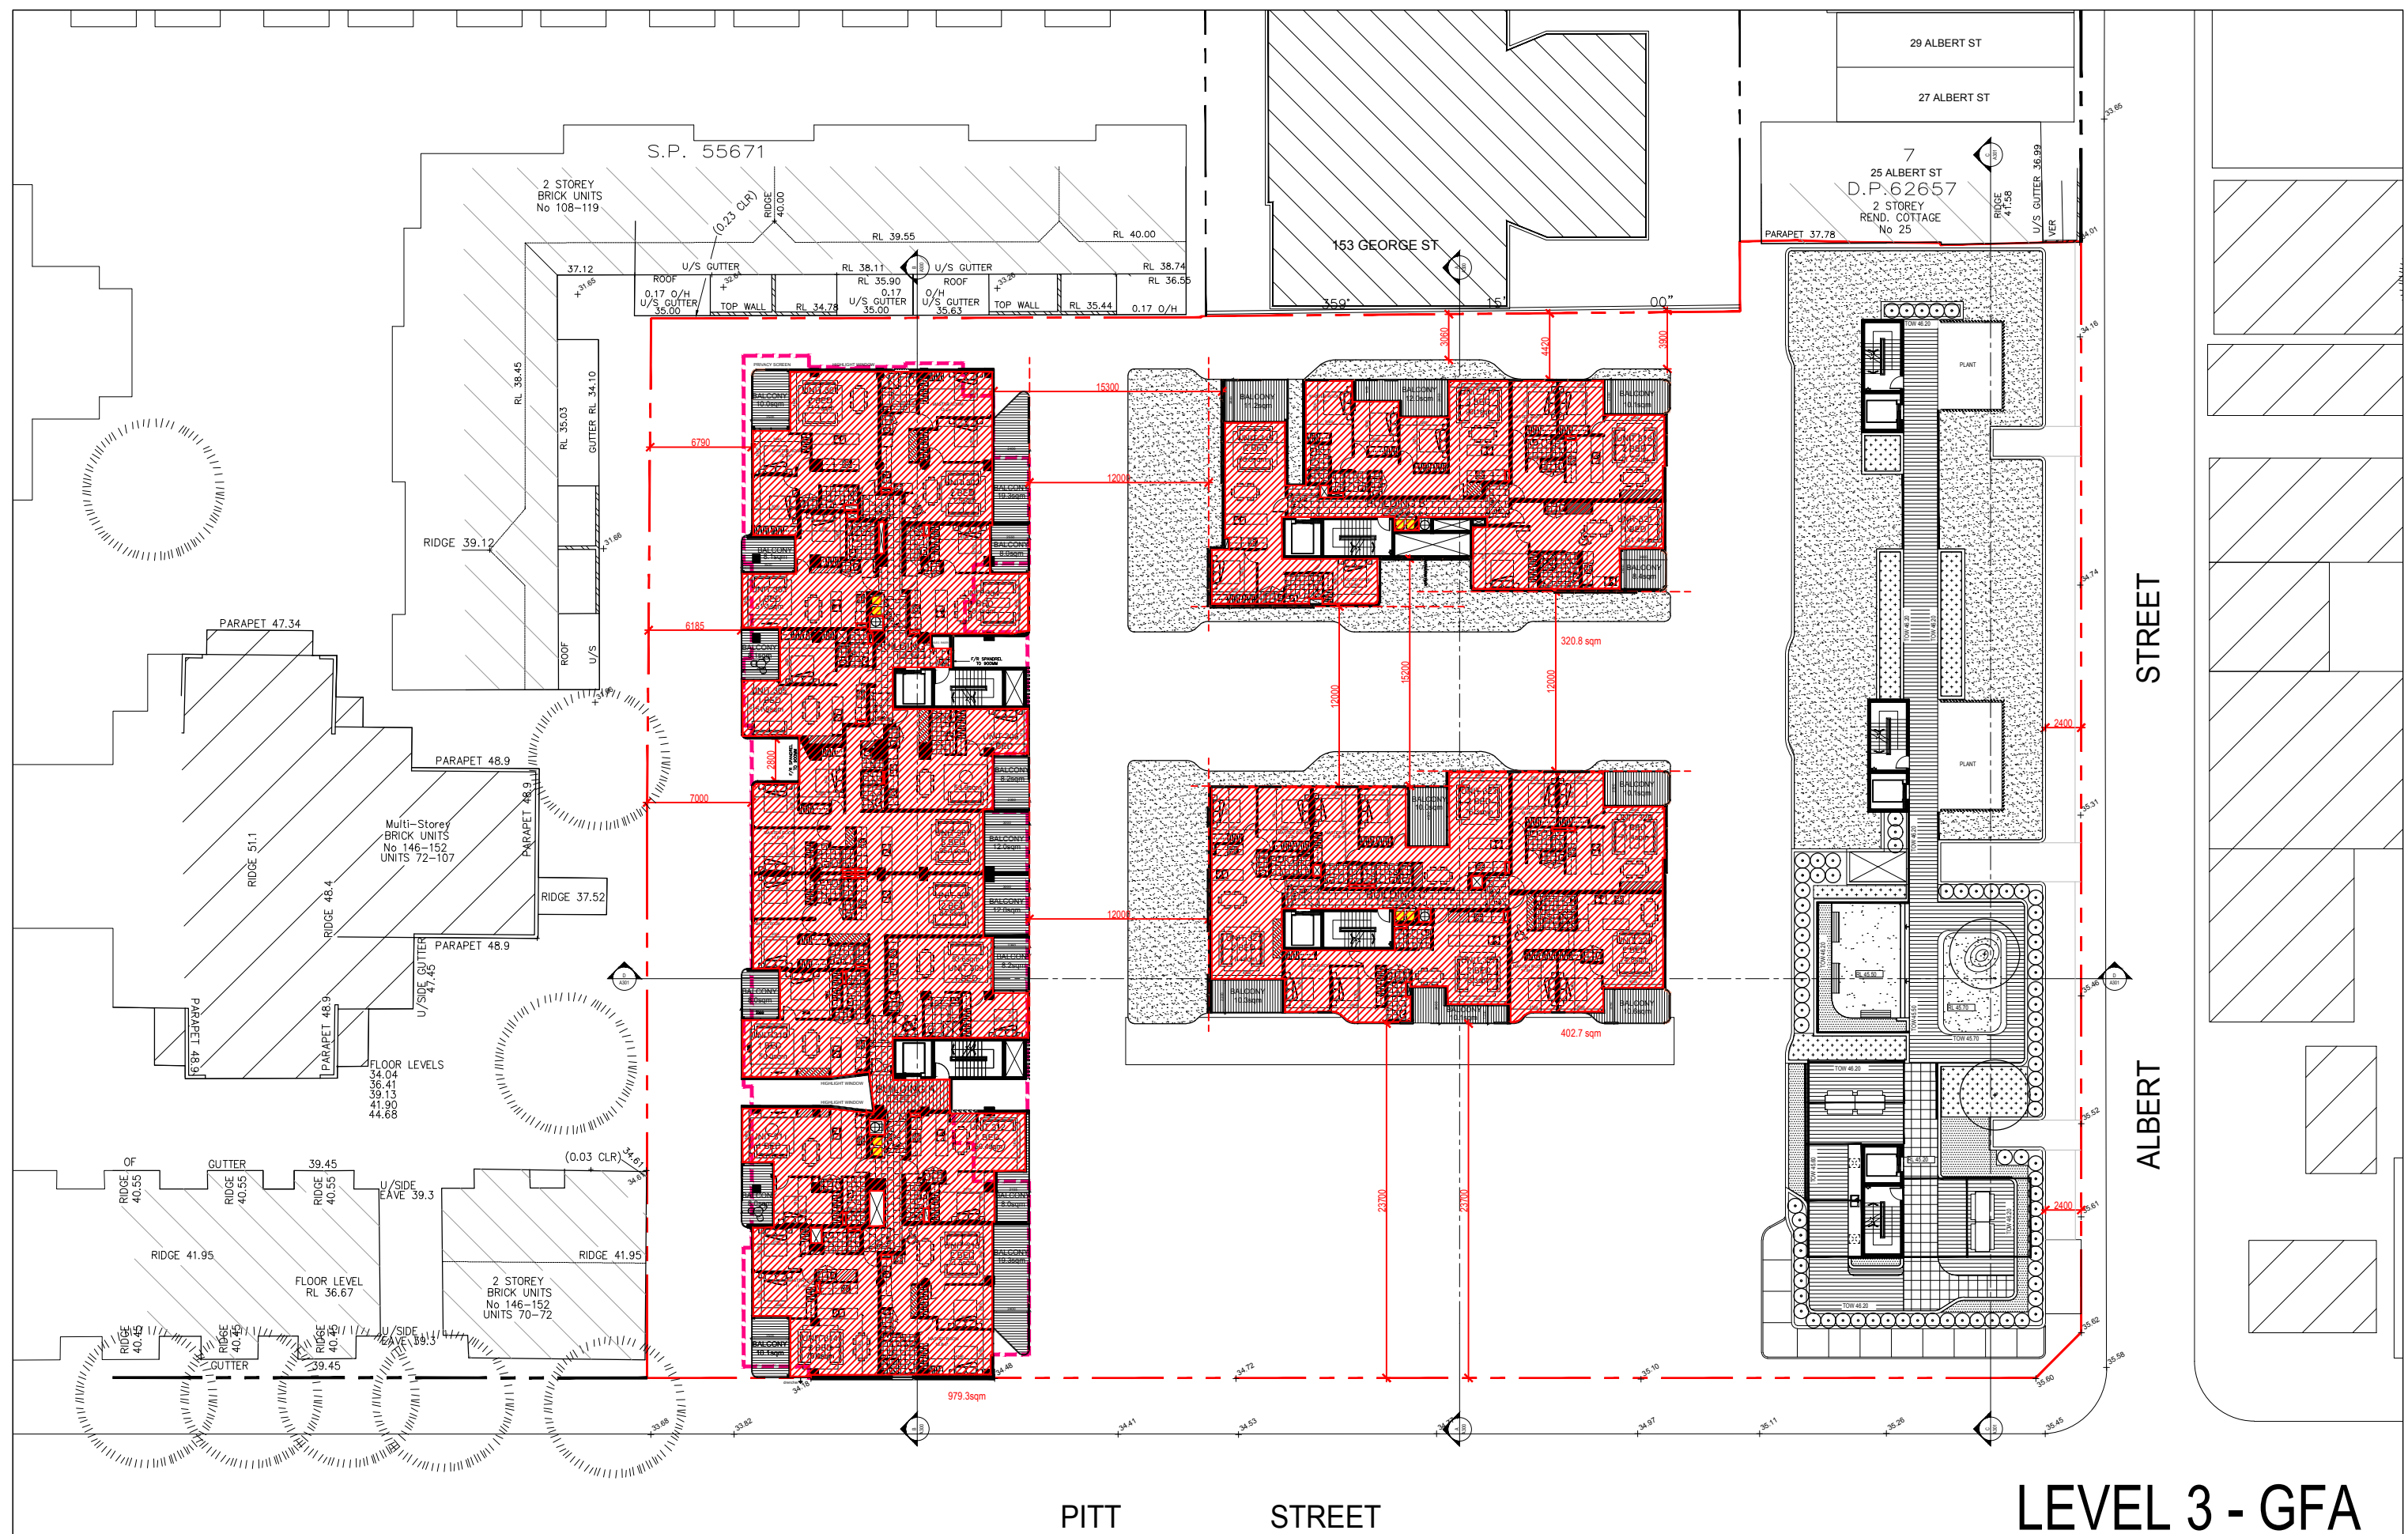

LEVEL 3 - GFA

[illegible]