



APPENDIX B


DETAILS OF MOUNDING

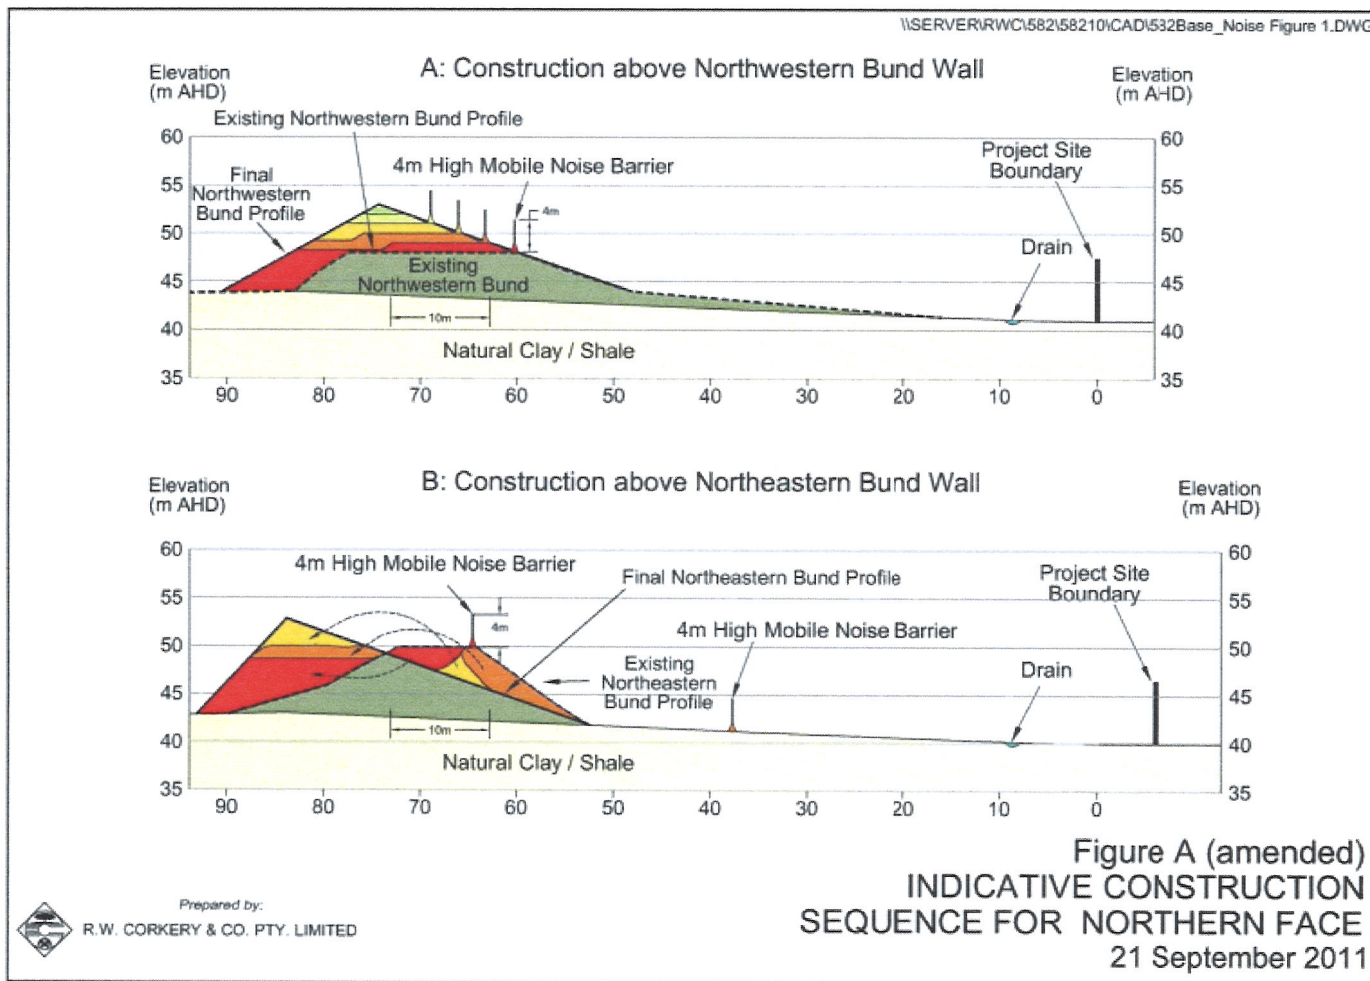

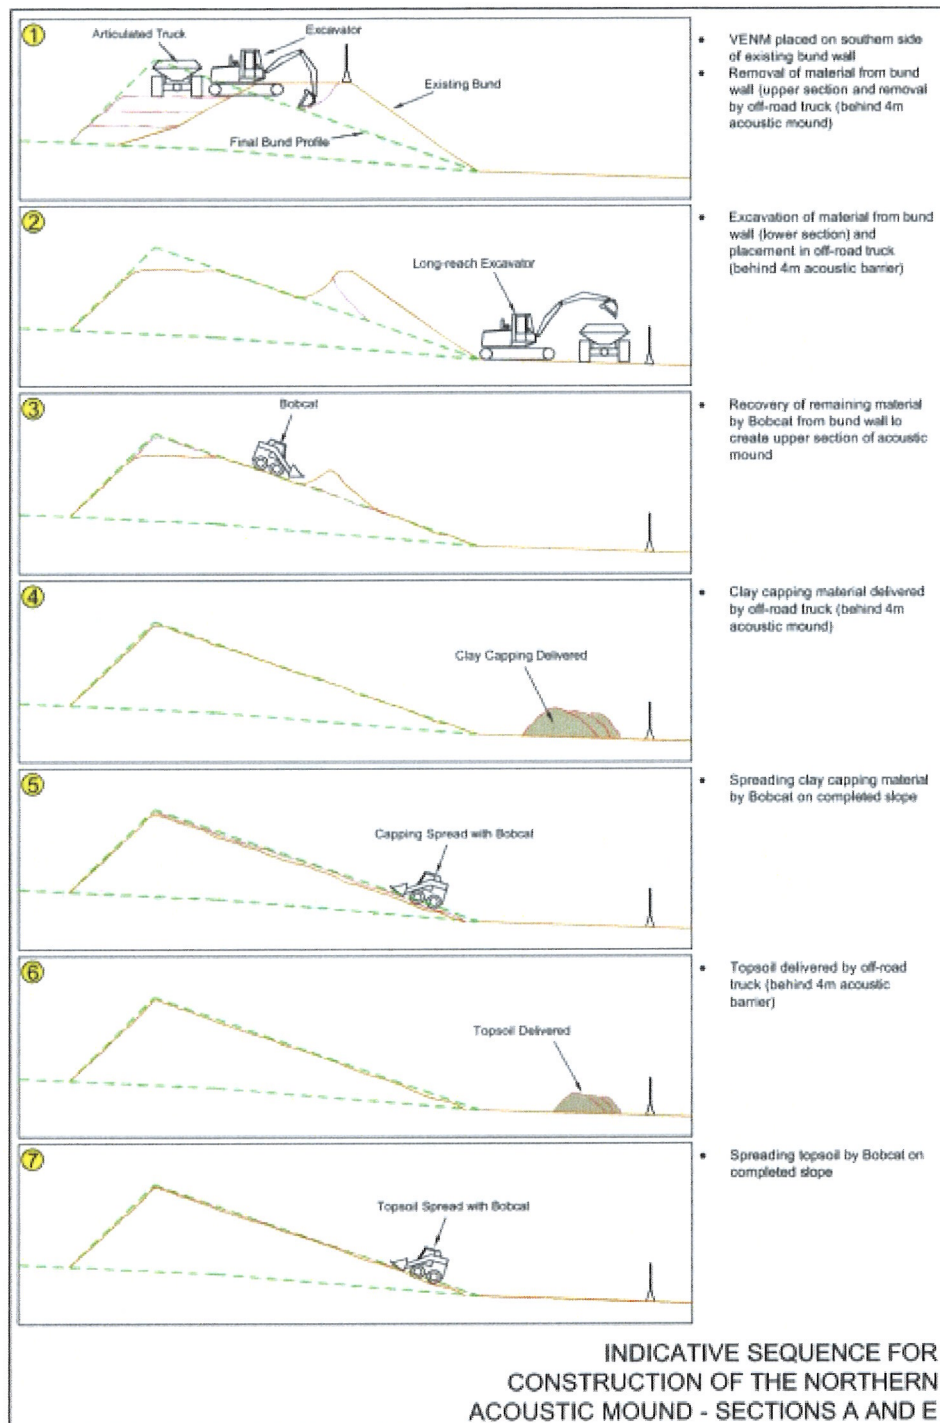

Note: Figures of machines are not to scale and are provided for illustrative purposes only


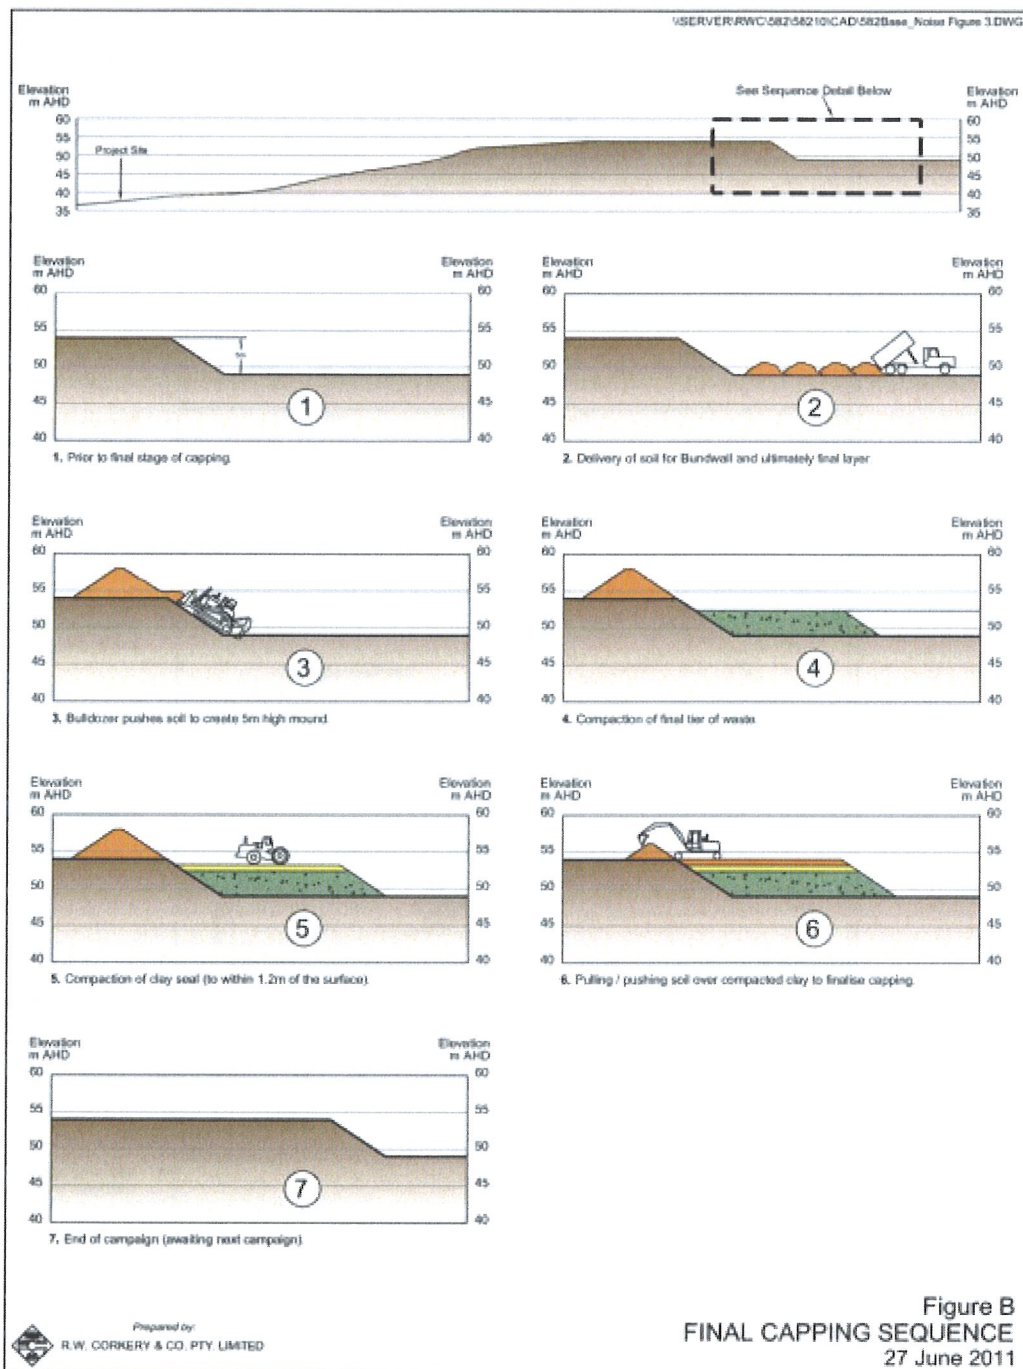


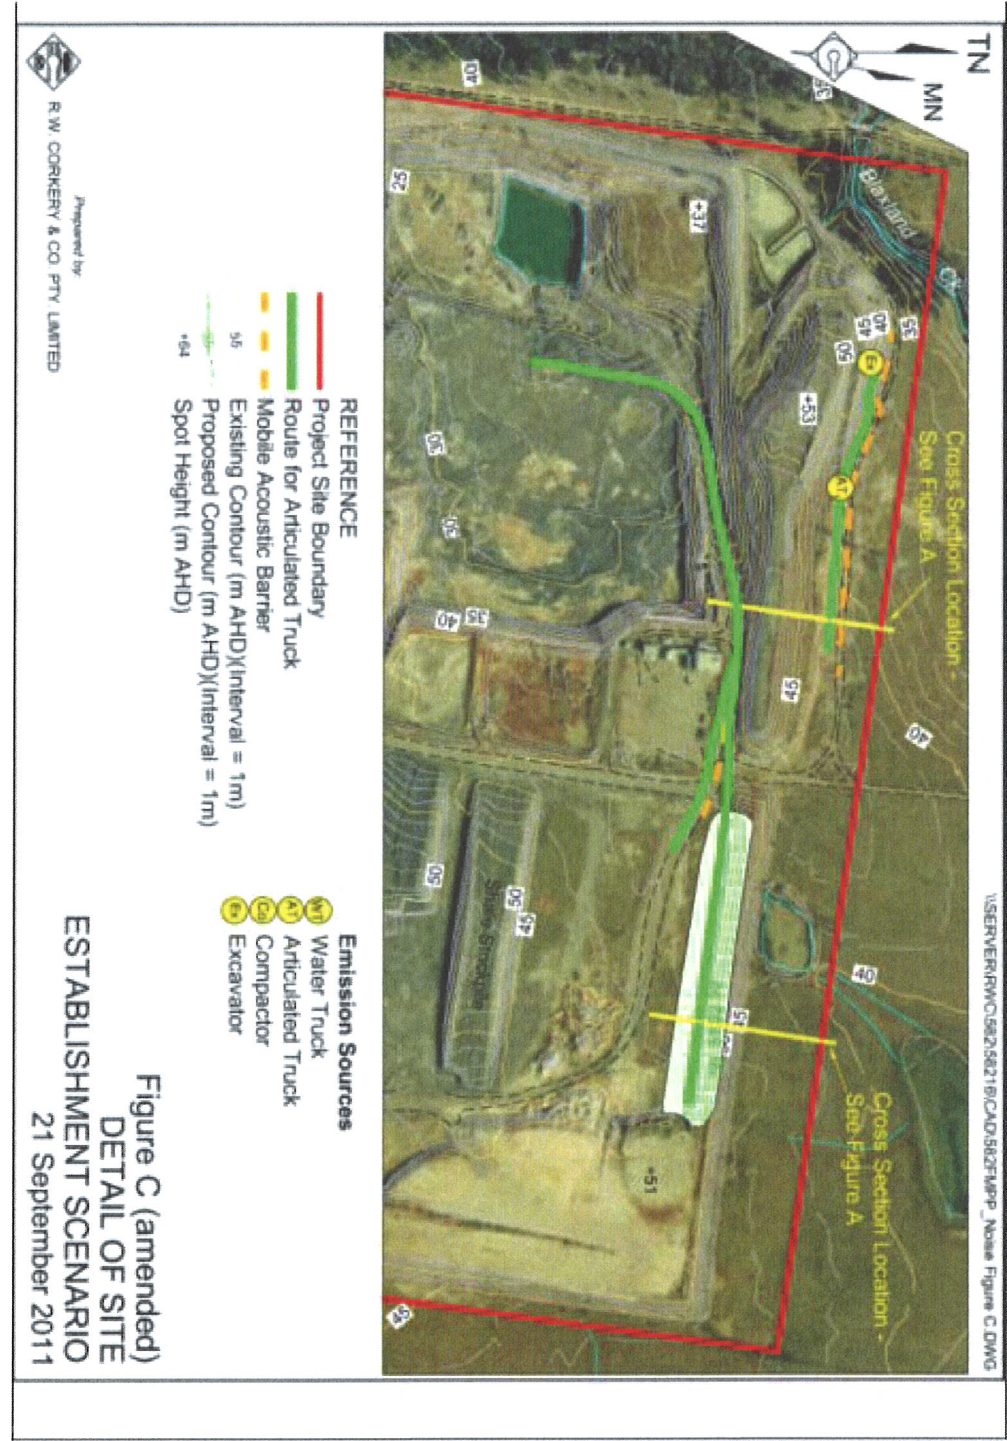



APPENDIX C

RESULTS OF NOISE MONITORING



Location: Site 1: Vacant Lot, 13 Cabernet Cct, The Vines

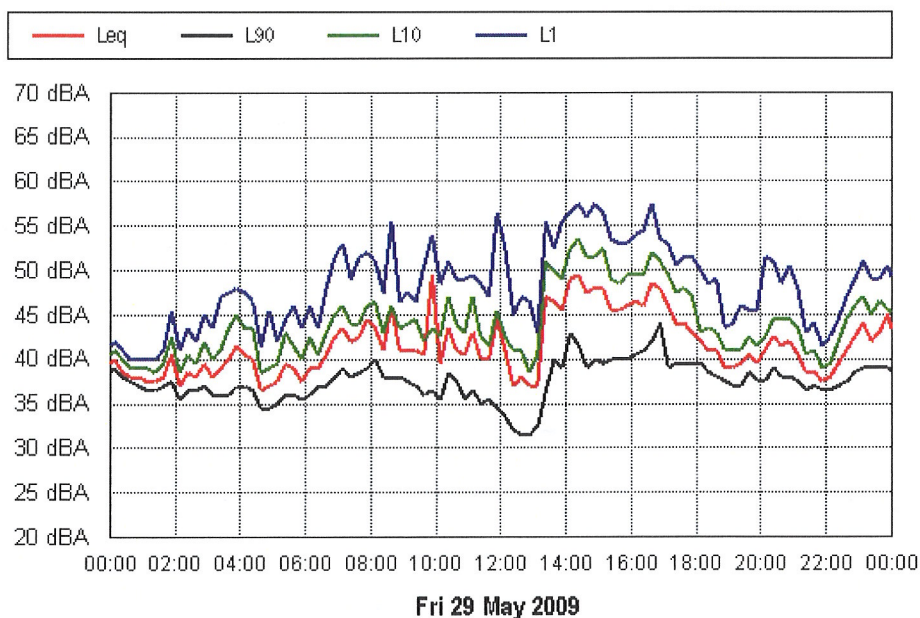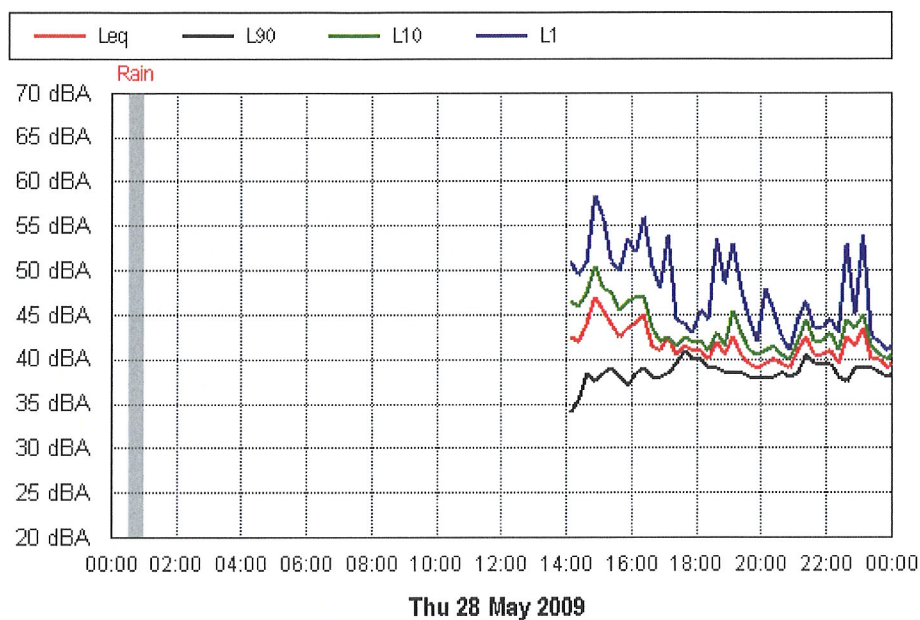

Location: Site 1: Vacant Lot, 13 Cabernet Cct, The Vines

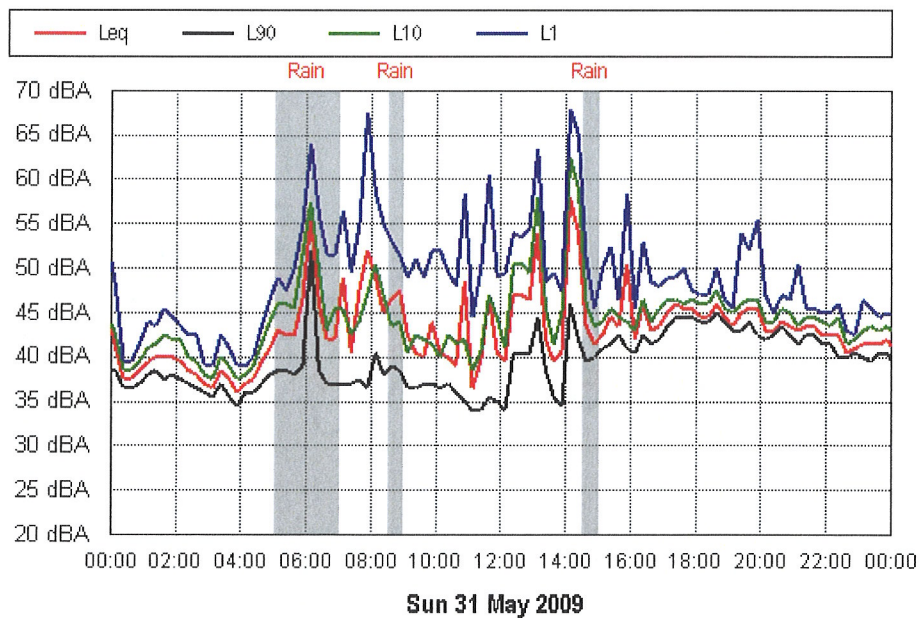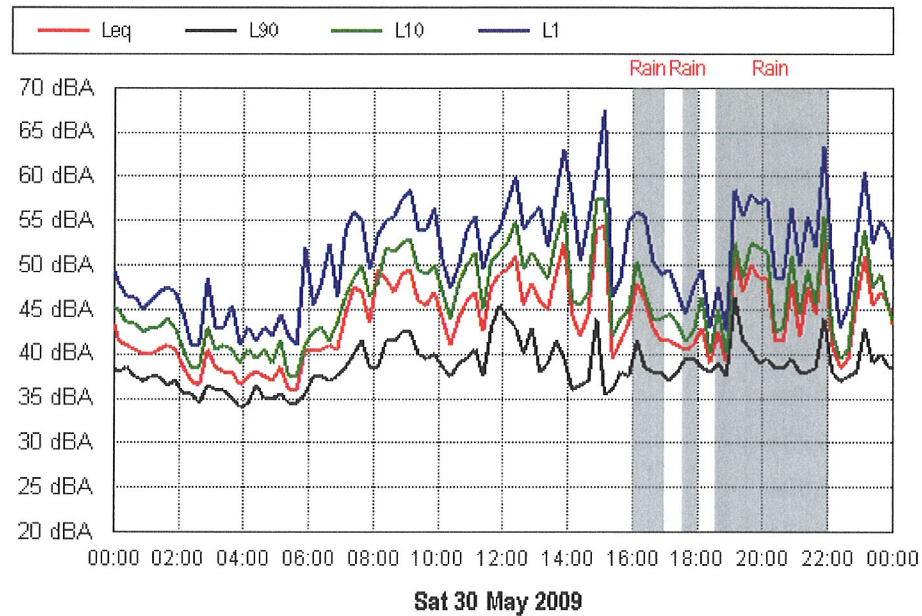

Location: Site 1: Vacant Lot, 13 Cabernet Cct, The Vines

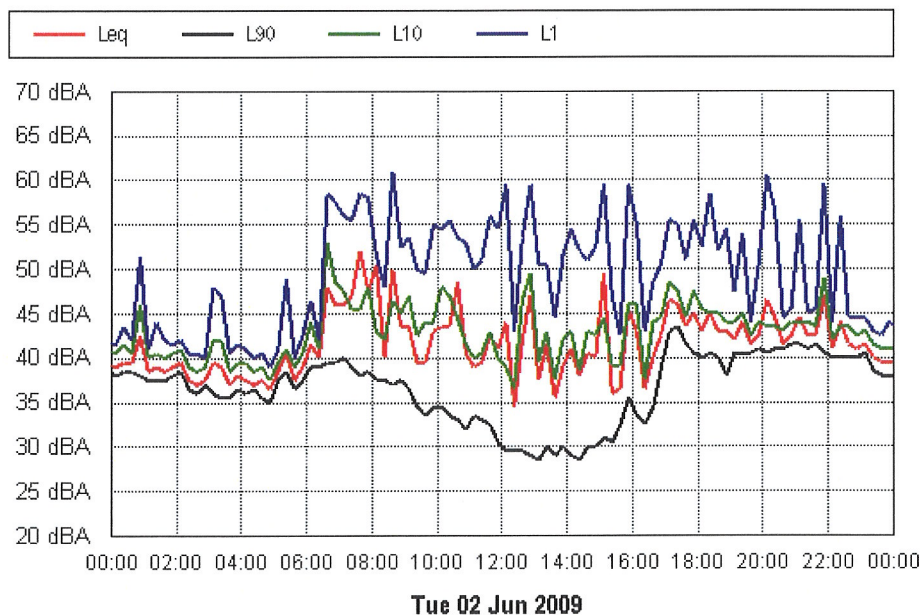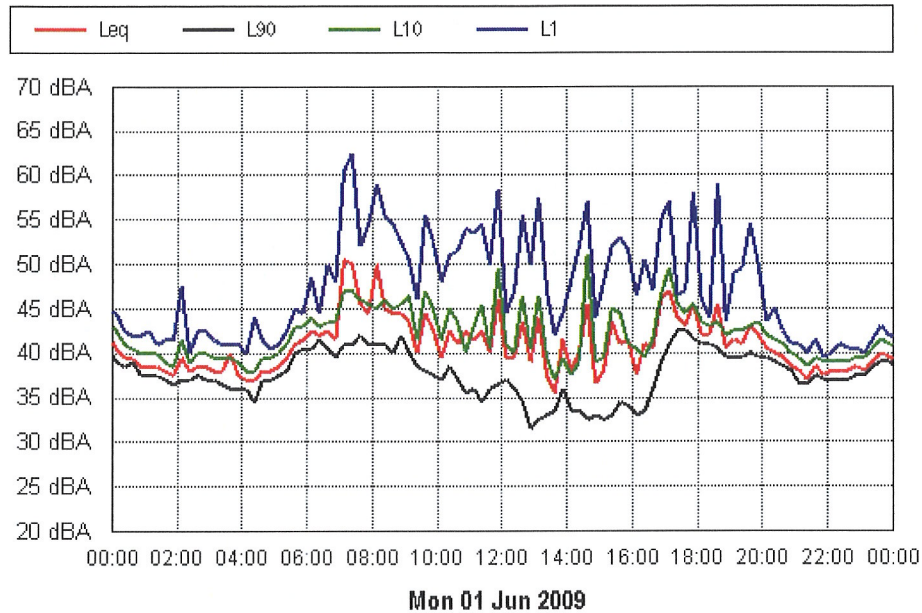

Location: Site 1: Vacant Lot, 13 Cabernet Cct, The Vines

