


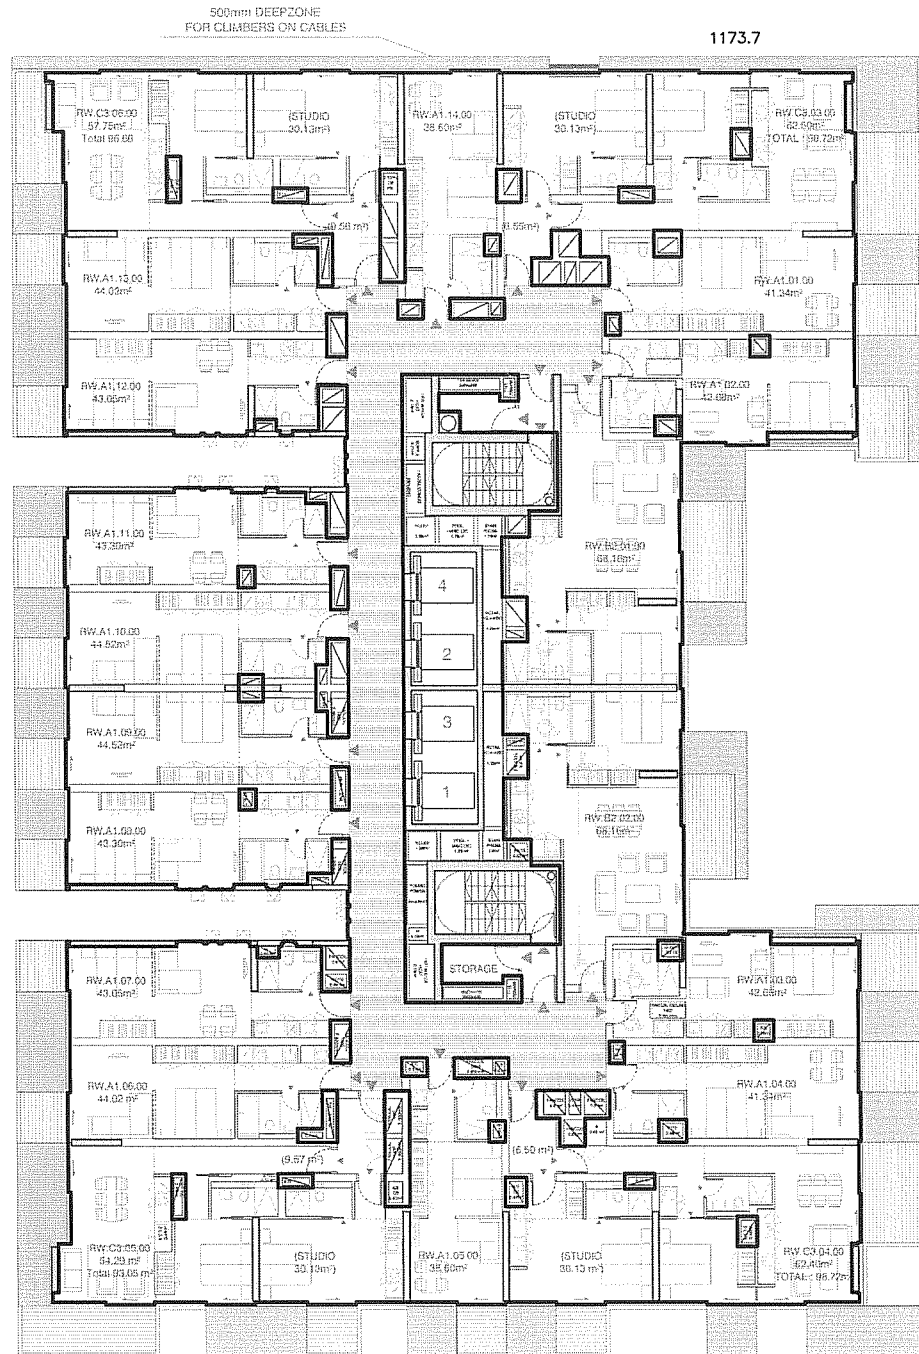

THIS PLAN IS BASED ON
SCANNED ARCHITECTURAL
PLANS AND IS
APPROXIMATE ONLY.

THIS PLAN IS BASED ON PLANS BY
JOHNSON PILTON WALKER
DWG No.: PA-A-2015
REVISION: 12

LEVEL 13
GFA = 2250.5 m²

X:\08JOBS\080401 - BROADWAY SQUARE\FSA\BLOCK 2\LEVEL 13.dwg

PLAN SHOWING GFA OF
LEVEL 13
BLOCK 2
FRASERS BROADWAY SITE

CONSULTING SURVEYORS
DENNY LINKER & CO.
SYDNEY

5th Floor 17 RANDLE STREET
SURRY HILLS N.S.W. 2010
PH. (02) 9212 4655 FAX (02) 9212 5254

RATIO: 1:300

DATUM: A.H.D.



DRAWN: DC

REF.
No.: 080401

DATE
18/09/09

ISSUE
8
SHEET
SIZE
A3

DWG. LEVEL 13
I.D.:

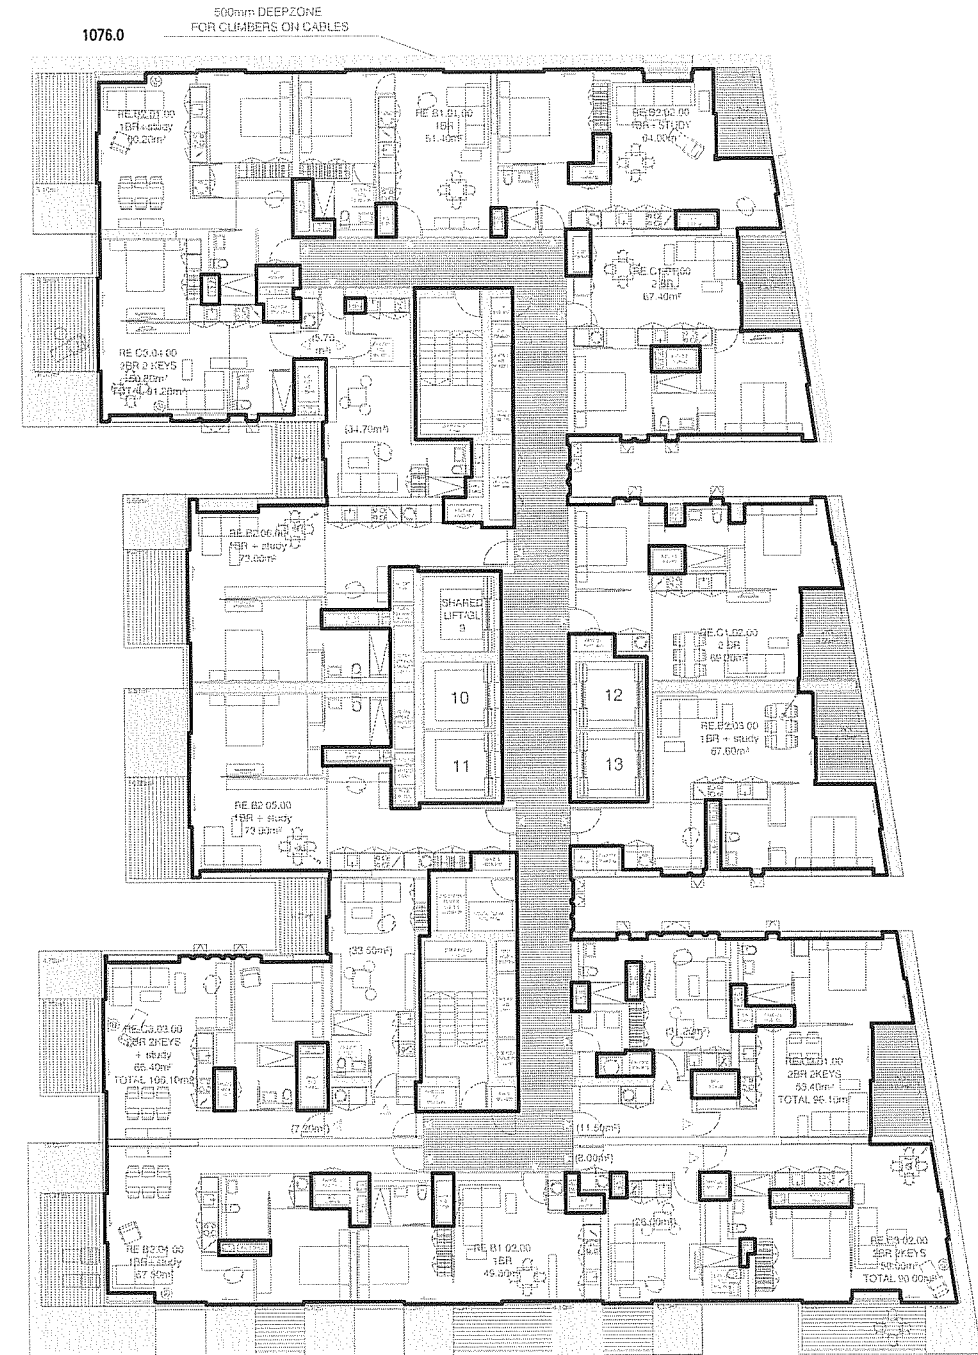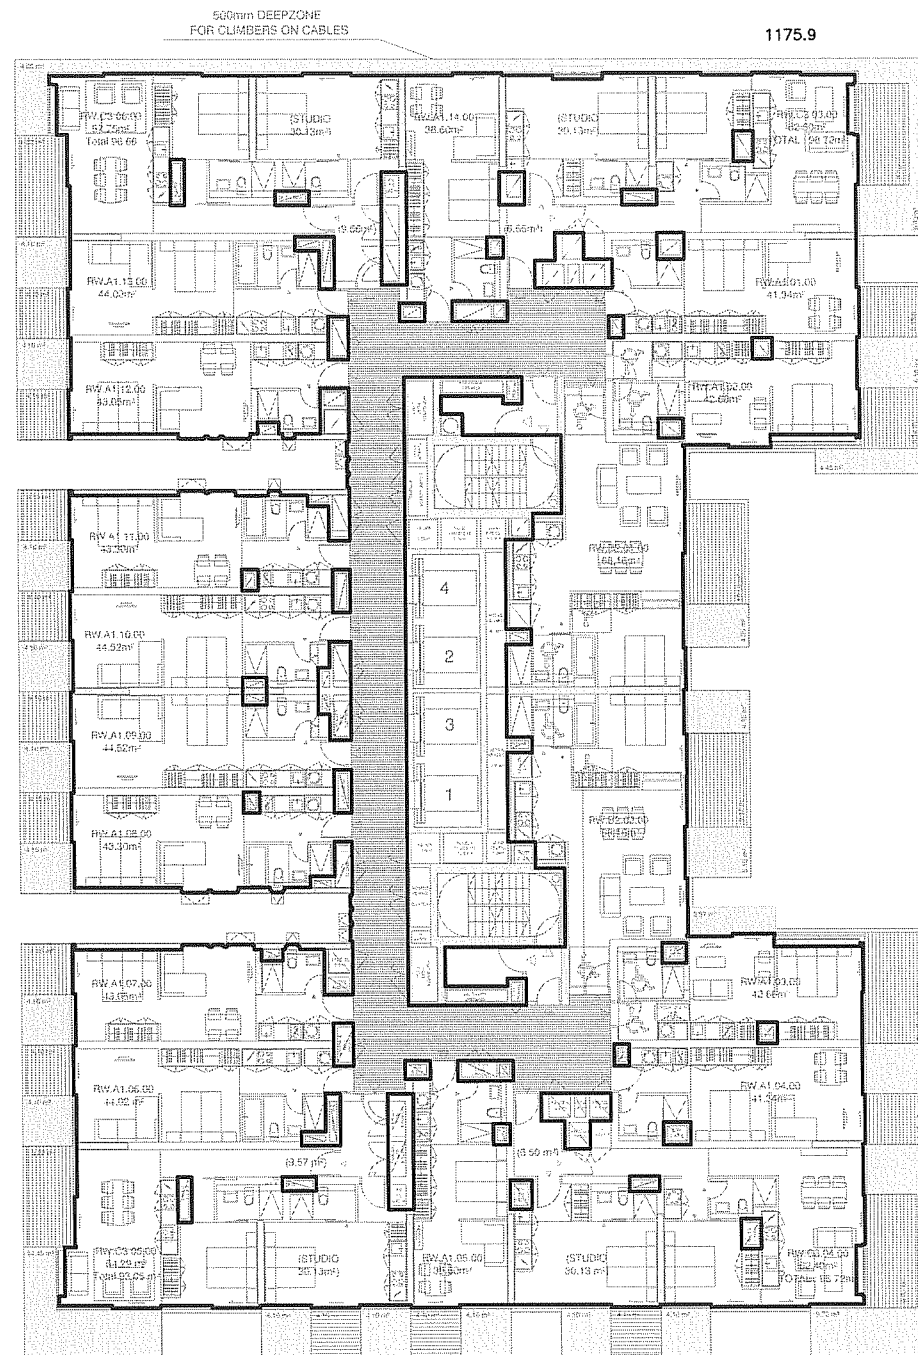

THIS PLAN IS BASED ON PLANS BY
ATELIERS JEAN NOUVEL
DWG No.: PA-A-2016
REVISION: 10

LEVEL 14
GFA = 2251.9 m²

X:\08JOBS\080401 - BROADWAY SQUARE\FSA\BLOCK 2\LEVEL 14.dwg

PLAN SHOWING GFA OF
LEVEL 14
BLOCK 2
FRASERS BROADWAY SITE

CONSULTING SURVEYORS
DENNY LINKER & CO.
SYDNEY

5th Floor 17 RANDLE STREET
SURRY HILLS N.S.W. 2010
PH. (02) 9212 4655 FAX (02) 9212 5254

RATIO: 1:300

DATUM: A.H.D.



DRAWN: DC

REF.
No.: 080401

DATE
18/09/09

ISSUE
8
SHEET
SIZE
A3

DWG. LEVEL 14
I.D.:

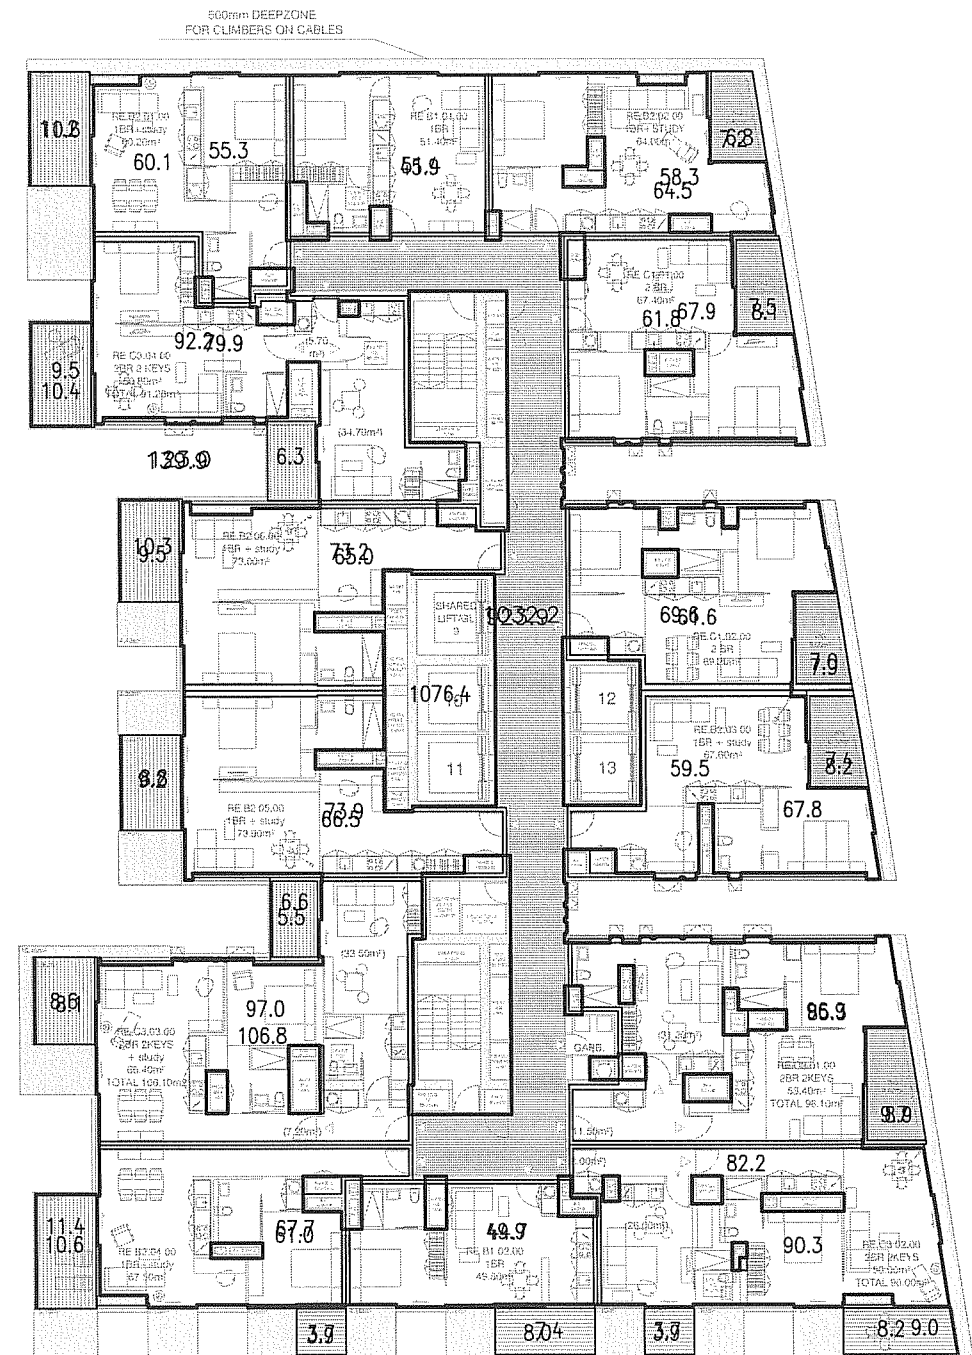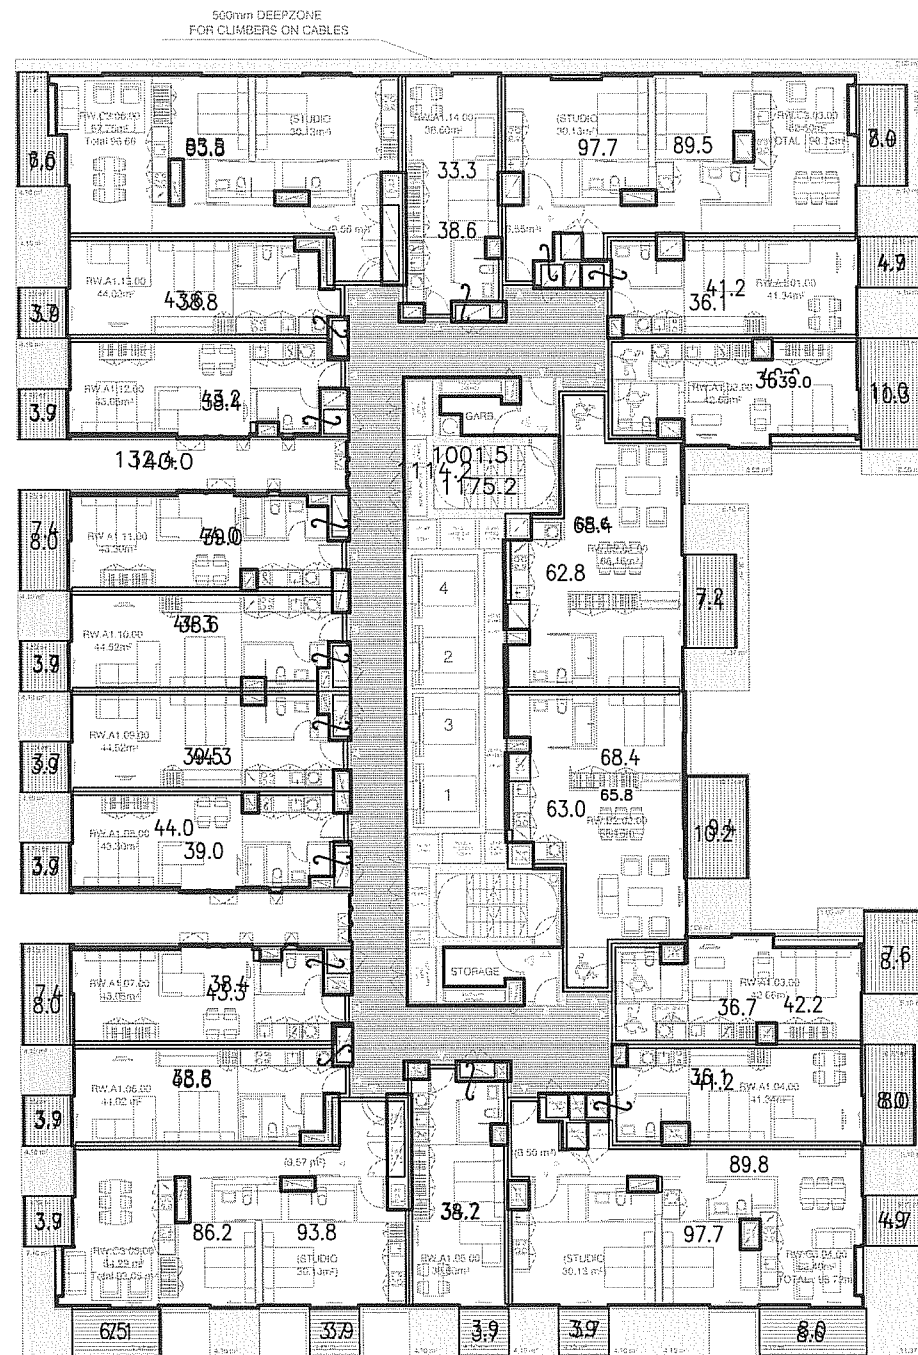

THIS PLAN IS BASED ON PLANS BY
ATELIERS JEAN NOUVEL
DWG No.: PA-A-2017
REVISION: 10

LEVEL 15
GFA = 2251.6 m²

X:\08JOBS\080401 - BROADWAY SQUARE\FSA\BLOCK 2\LEVEL 15.dwg

PLAN SHOWING GFA OF
LEVEL 15
BLOCK 2
FRASERS BROADWAY SITE

CONSULTING SURVEYORS
DENNY LINKER & CO.
SYDNEY

5th Floor 17 RANDLE STREET
SURRY HILLS N.S.W. 2010
PH. (02) 9212 4655 FAX (02) 9212 5254

RATIO: 1:300

DATUM: A.H.D.



DRAWN: DC

REF.
No.: 080401

DATE
18/09/09

ISSUE
8
SHEET
SIZE
A3

DWG. LEVEL 15
I.D.:

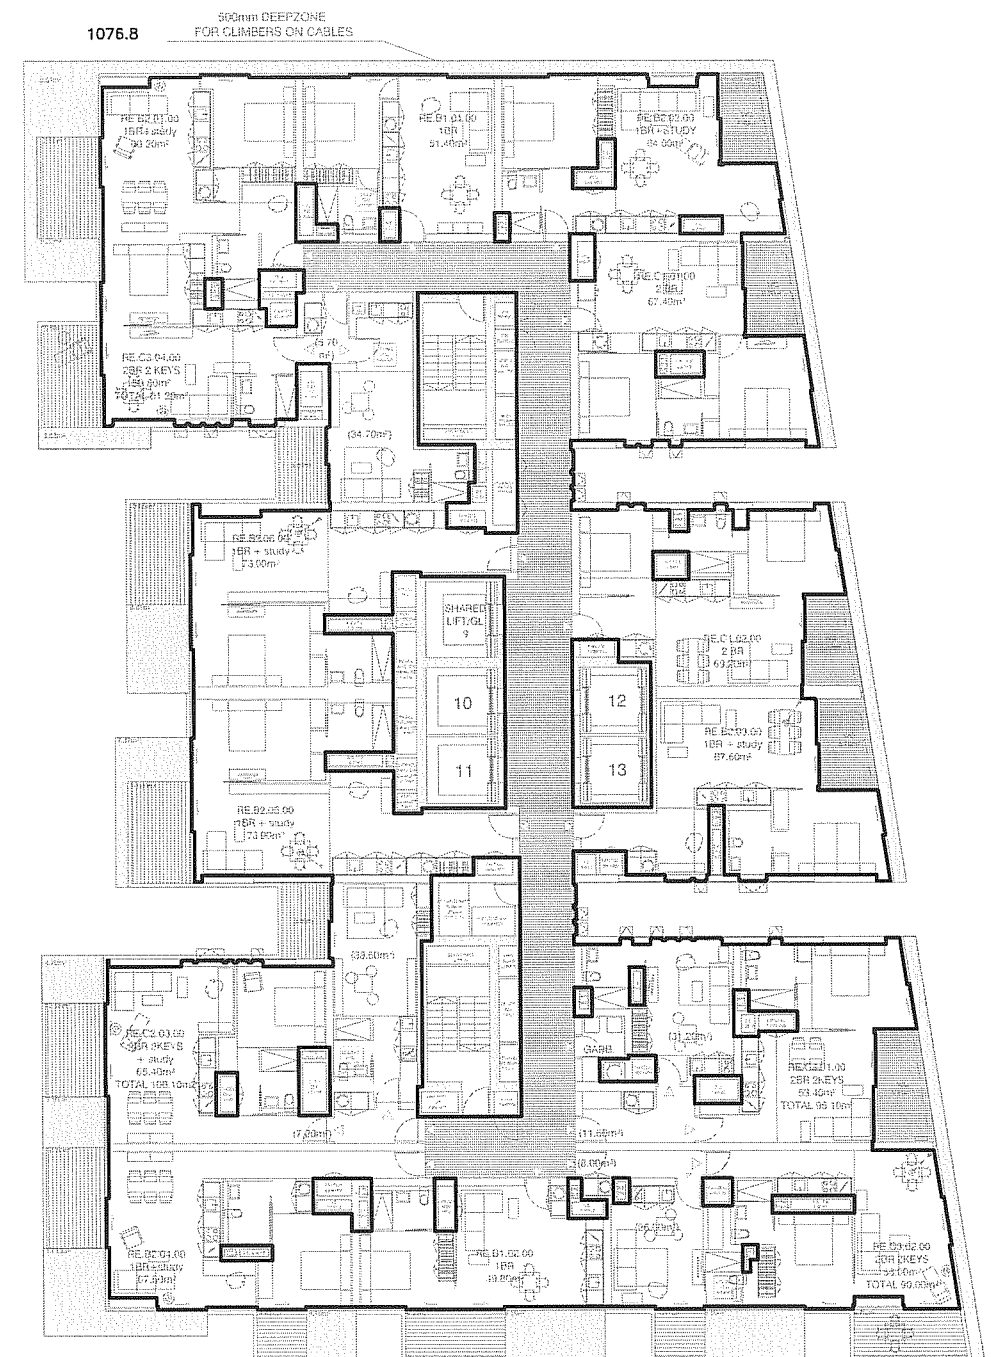
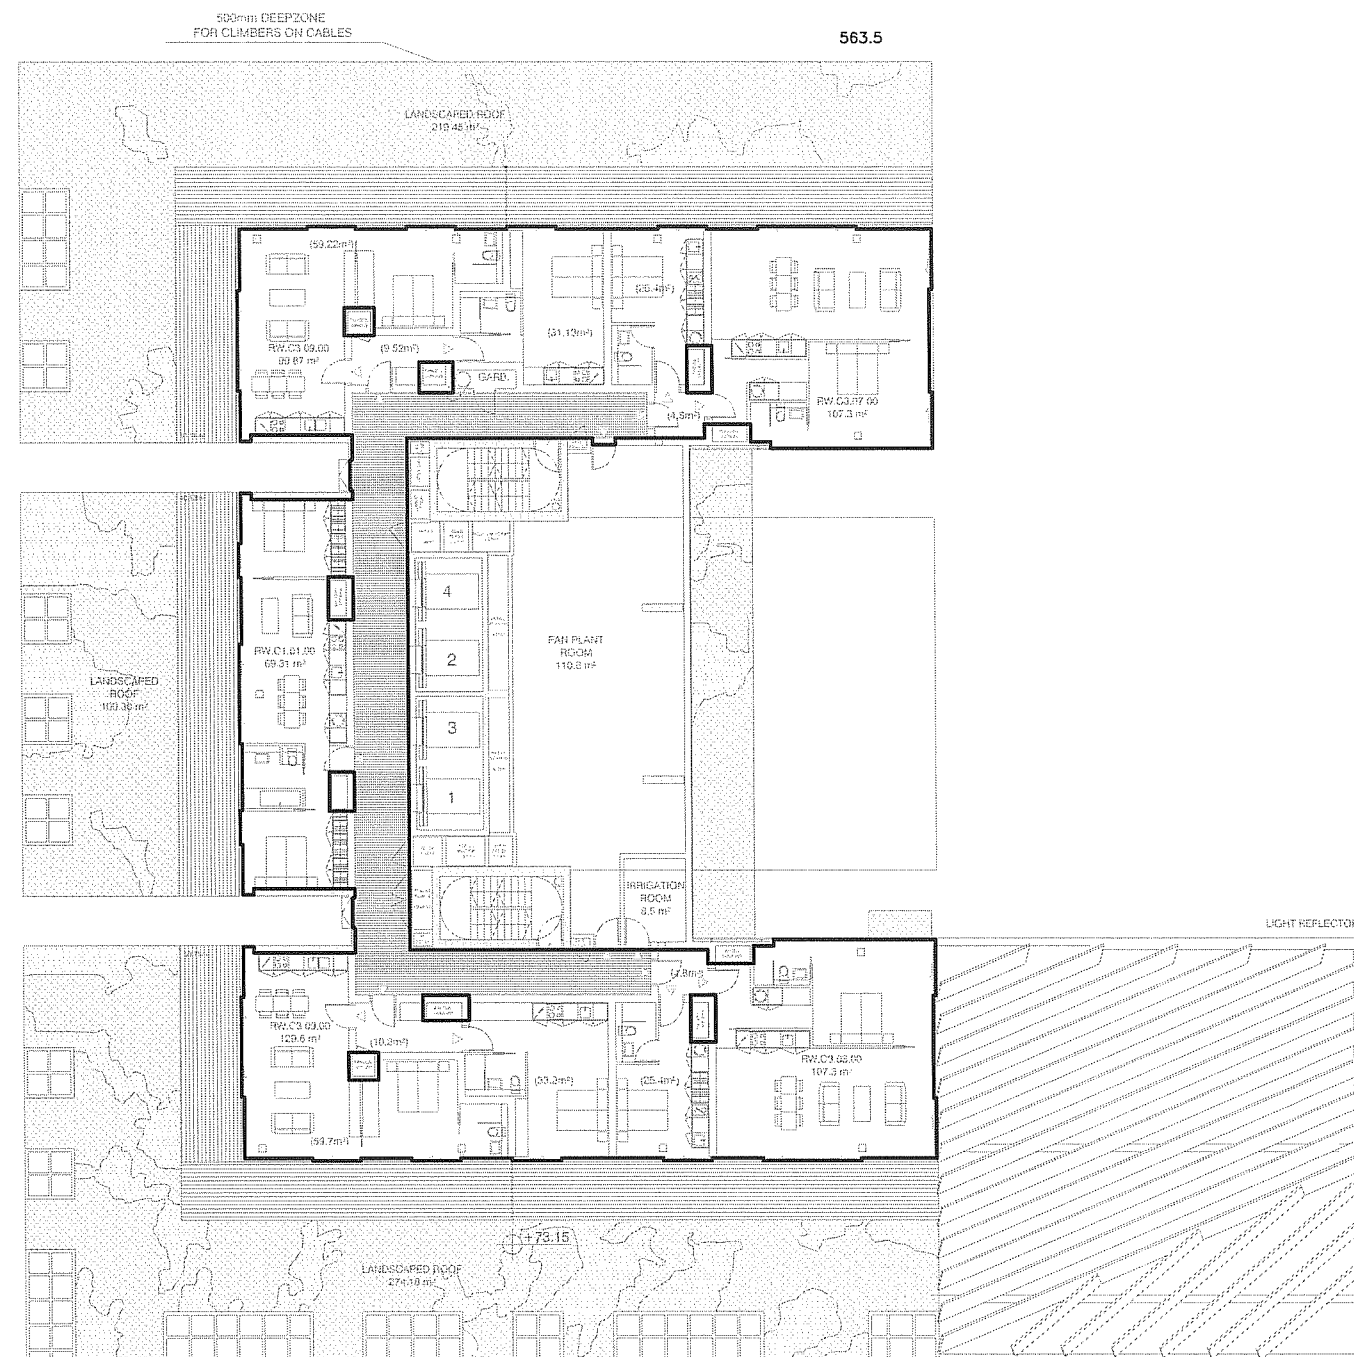


THIS PLAN IS BASED ON PLANS BY
ATELIERS JEAN NOUVEL
DWG No.: PA-A-2018
REVISION: 10

LEVEL 16
GFA = 1640.3 m²

X:\08JOBS\080401 - BROADWAY SQUARE\FSA\BLOCK 2\LEVEL 16.dwg

PLAN SHOWING GFA OF LEVEL 16 BLOCK 2 FRASERS BROADWAY SITE	CONSULTING SURVEYORS		RATIO: 1:300		DATE 18/09/09		
	DENNY LINKER & CO.		DATUM: A.H.D.		ISSUE 8	SHEET SIZE A3	
	SYDNEY		DRAWN: DC				
	5th Floor 17 RANDLE STREET		REF. No.: 080401		DWG. LEVEL 14 I.D.:		
	SURRY HILLS N.S.W. 2010						
	PH. (02) 9212 4655 FAX (02) 9212 5254						

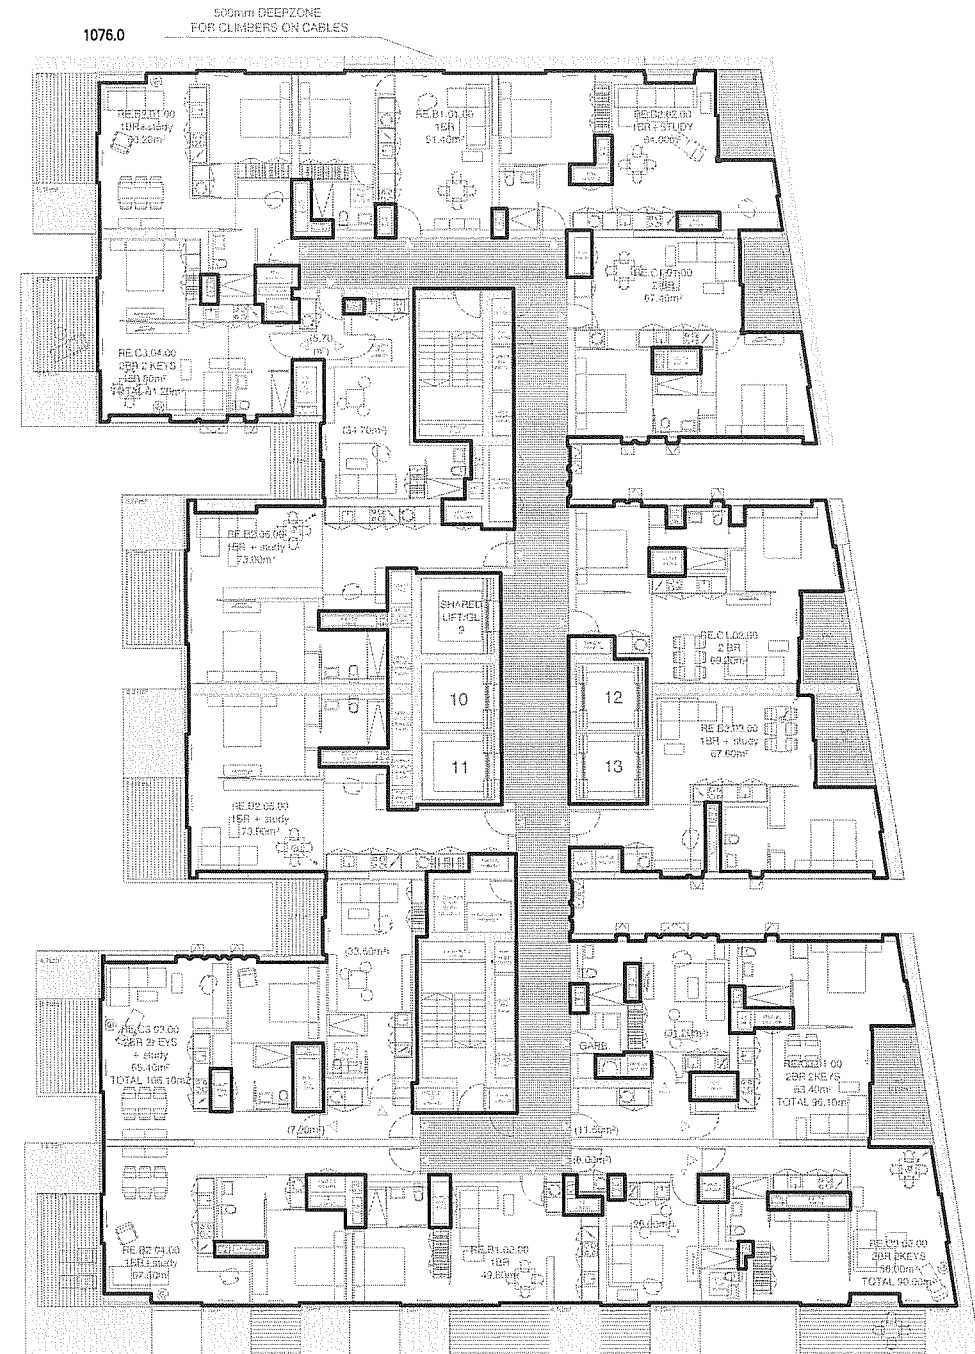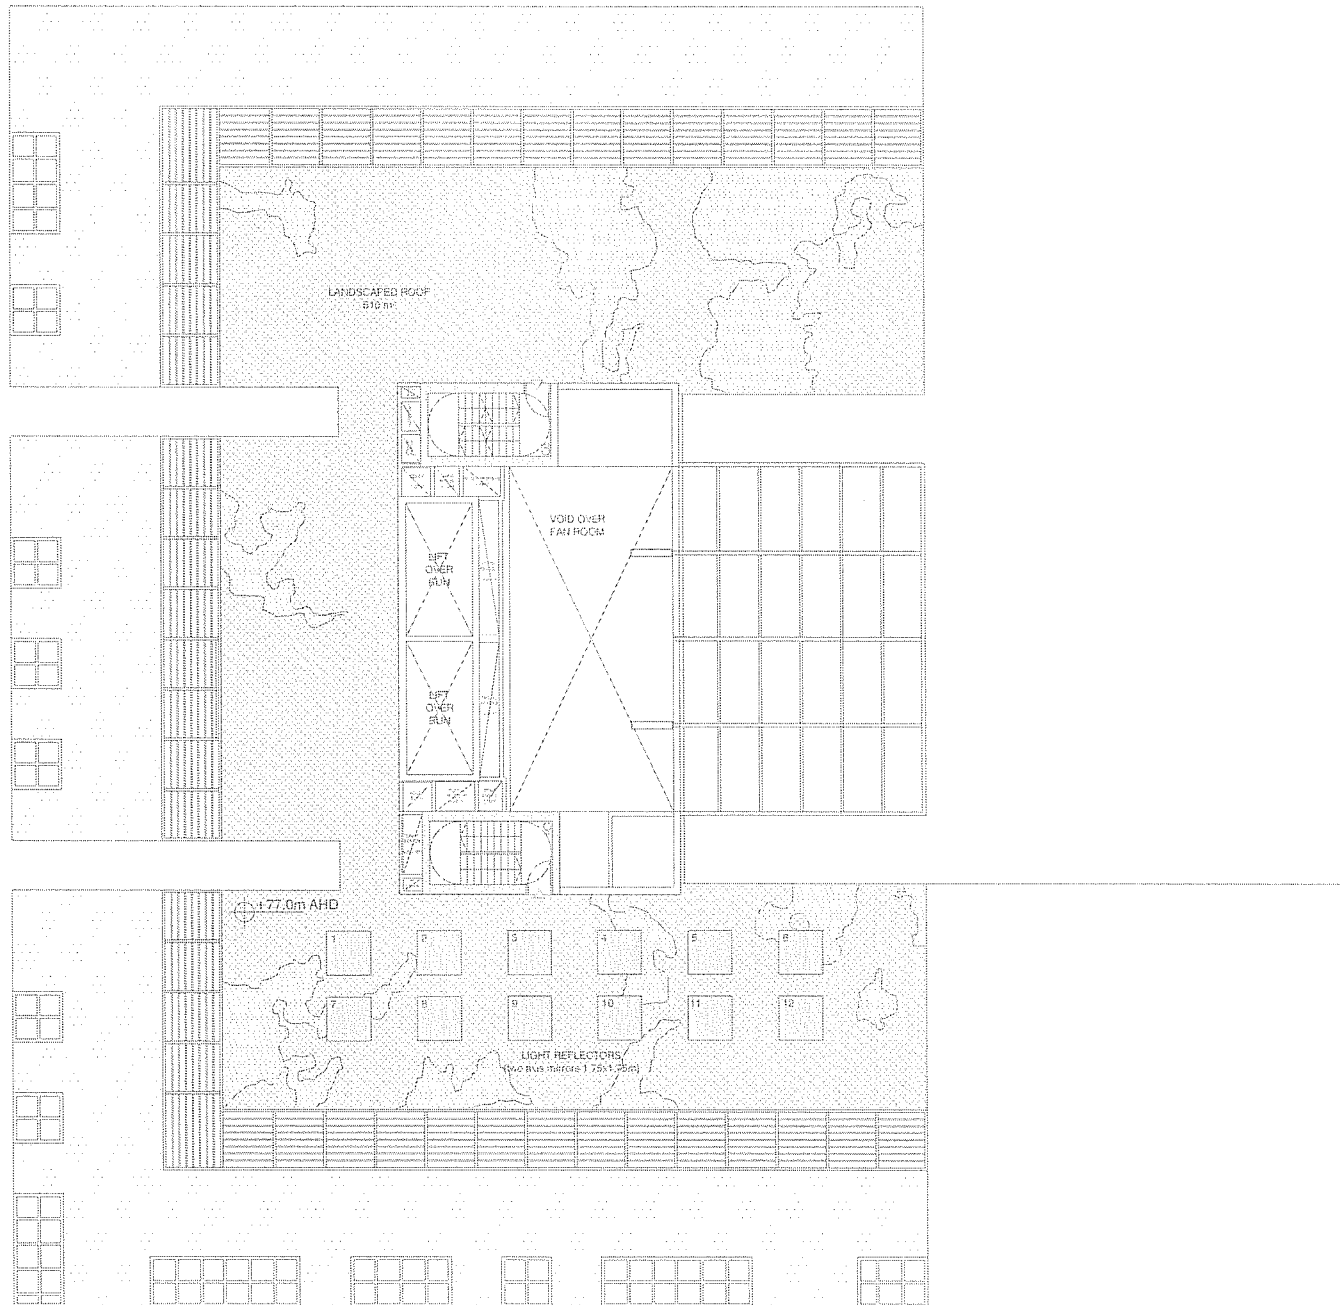



THIS PLAN IS BASED ON PLANS BY
ATELIERS JEAN NOUVEL
DWG No.: PA-A-2019
REVISION: 10

LEVEL 17
GFA = 1076.0m²

PLAN SHOWING GFA OF LEVEL 17
BLOCK 2
FRASERS BROADWAY SITE

X:\08JOBS\080401 - BROADWAY SQUARE\FSA\BLOCK 2\LEVEL 17.dwg

PLAN SHOWING GFA OF LEVEL 17 BLOCK 2 FRASERS BROADWAY SITE	CONSULTING SURVEYORS		RATIO: 1:300		DATE 18/09/09		
	DENNY LINKER & CO.		DATUM: A.H.D.		ISSUE 8	SHEET SIZE A3	
	SYDNEY		DRAWN: DC				
	5th Floor 17 RANDLE STREET SURRY HILLS N.S.W. 2010		REF. No.: 080401		DWG. LEVEL 17 I.D.:		
	PH. (02) 9212 4655 FAX (02) 9212 5254						

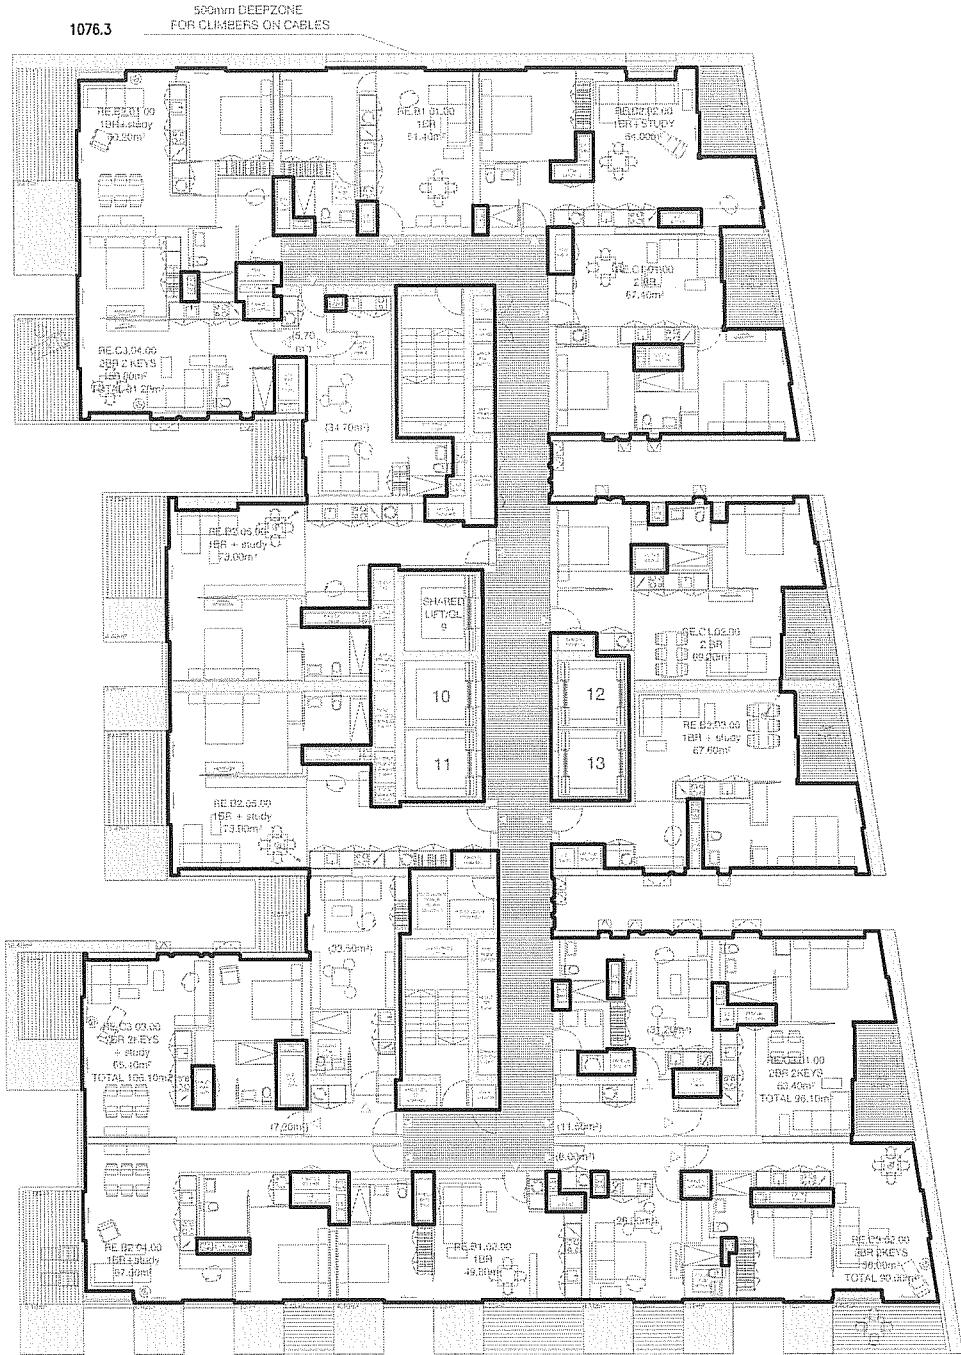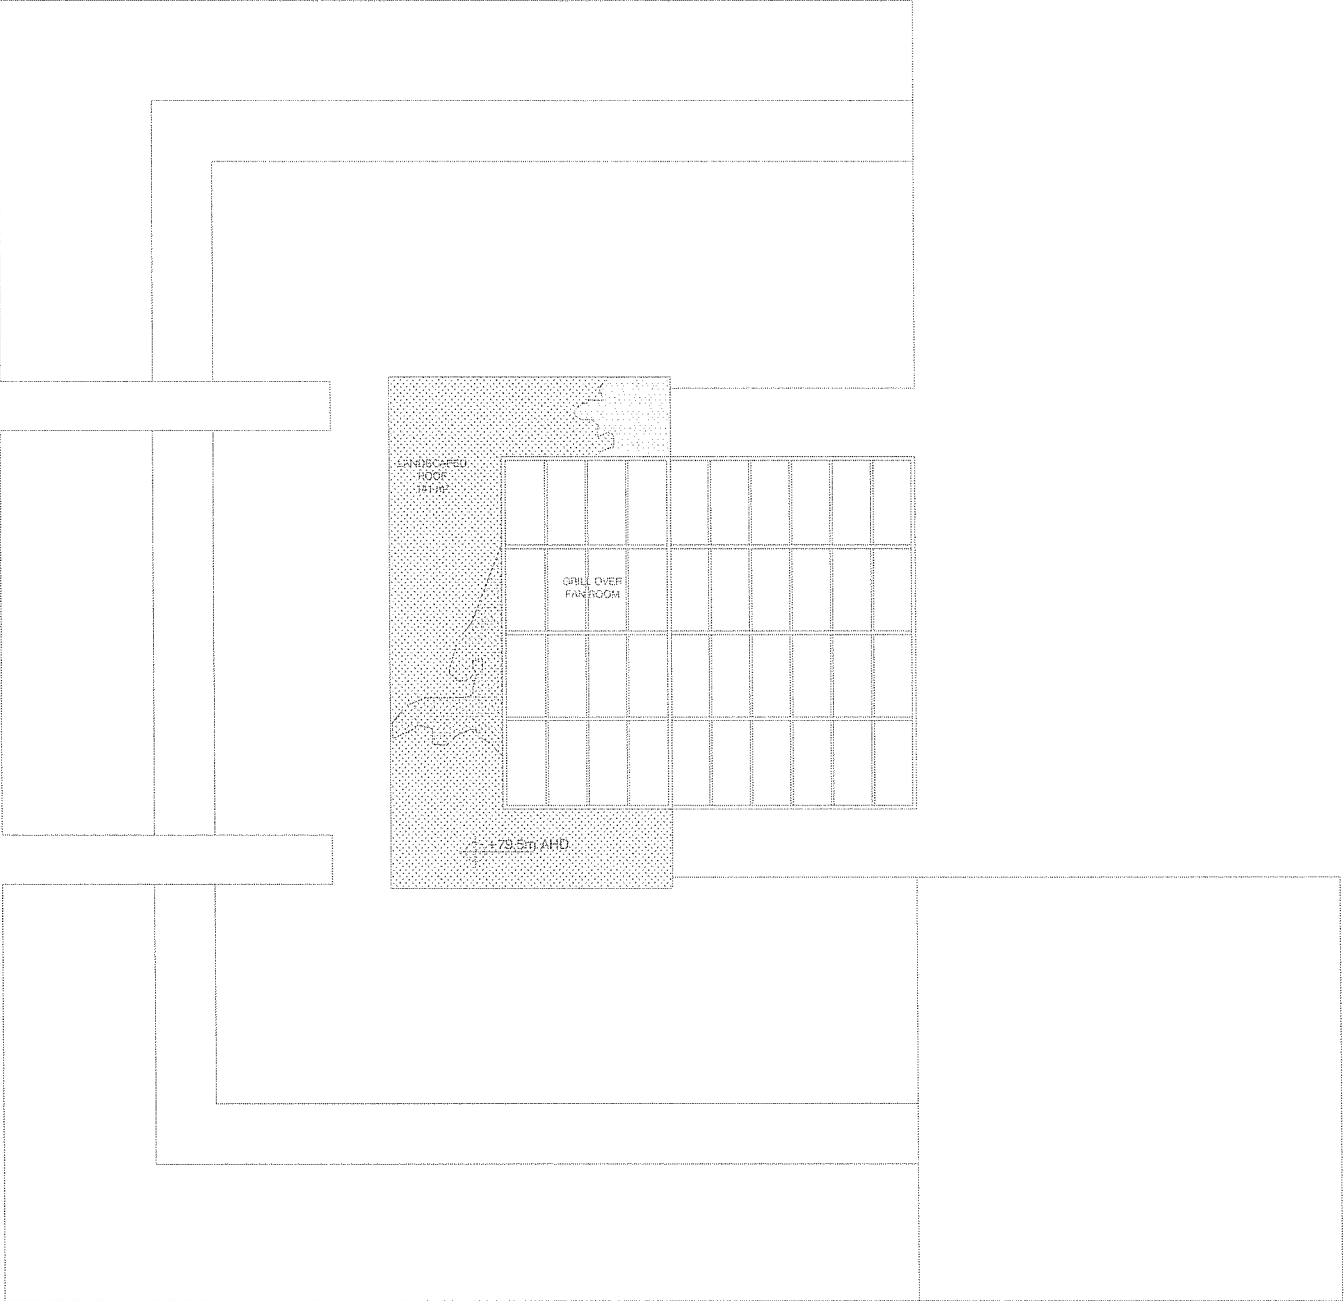


LEVEL 18
GFA = 1076.3 m²

THIS PLAN IS BASED ON PLANS BY
ATELIERS JEAN NOUVEL
DWG No.: PA-A-2020
REVISION: 10

X:\08JOBS\080401 - BROADWAY SQUARE\FSA\BLOCK 2\LEVEL 18.dwg

PLAN SHOWING GFA OF LEVEL 18 BLOCK 2 FRASERS BROADWAY SITE	CONSULTING SURVEYORS		RATIO: 1:300		DATE 18/09/09		
	DENNY LINKER & CO.		DATUM: A.H.D.		ISSUE 8	SHEET SIZE A3	
	SYDNEY						
	5th Floor 17 RANDLE STREET SURRY HILLS N.S.W. 2010		DRAWN: DC		DWG. LEVEL 18 I.D.:		
	PH. (02) 9212 4655 FAX (02) 9212 5254		REF. No.: 080401				

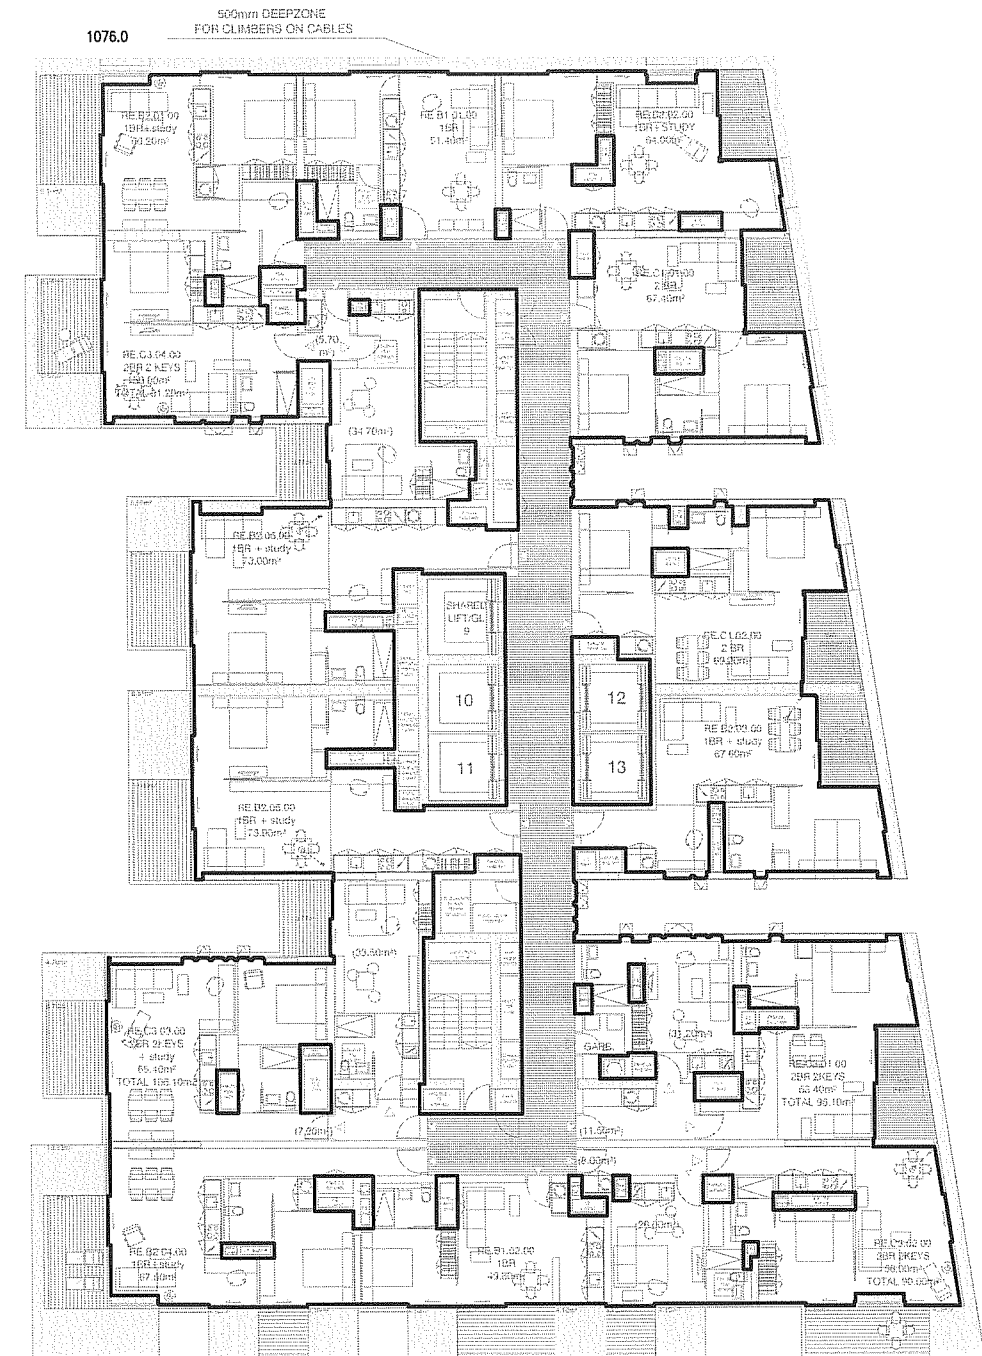


LEVEL 20
GFA = 1076.0 m²

THIS PLAN IS BASED ON PLANS BY
ATELIERS JEAN NOUVEL
DWG No.: PA-A-2022
REVISION: 10

X:\08JOBS\080401 - BROADWAY SQUARE\FSA\BLOCK 2\LEVEL 20.dwg

PLAN SHOWING GFA OF LEVEL 20 BLOCK 2 FRASERS BROADWAY SITE	CONSULTING SURVEYORS		RATIO: 1:300		DATE 18/09/09		
	DENNY LINKER & CO.		DATUM: A.H.D.		ISSUE 8	SHEET SIZE A3	
	SYDNEY		DRAWN: DC				
	5th Floor 17 RANDLE STREET		REF. No.: 080401		DWG. LEVEL 20 I.D.:		
	SURRY HILLS N.S.W. 2010						
	PH. (02) 9212 4655 FAX (02) 9212 5254						

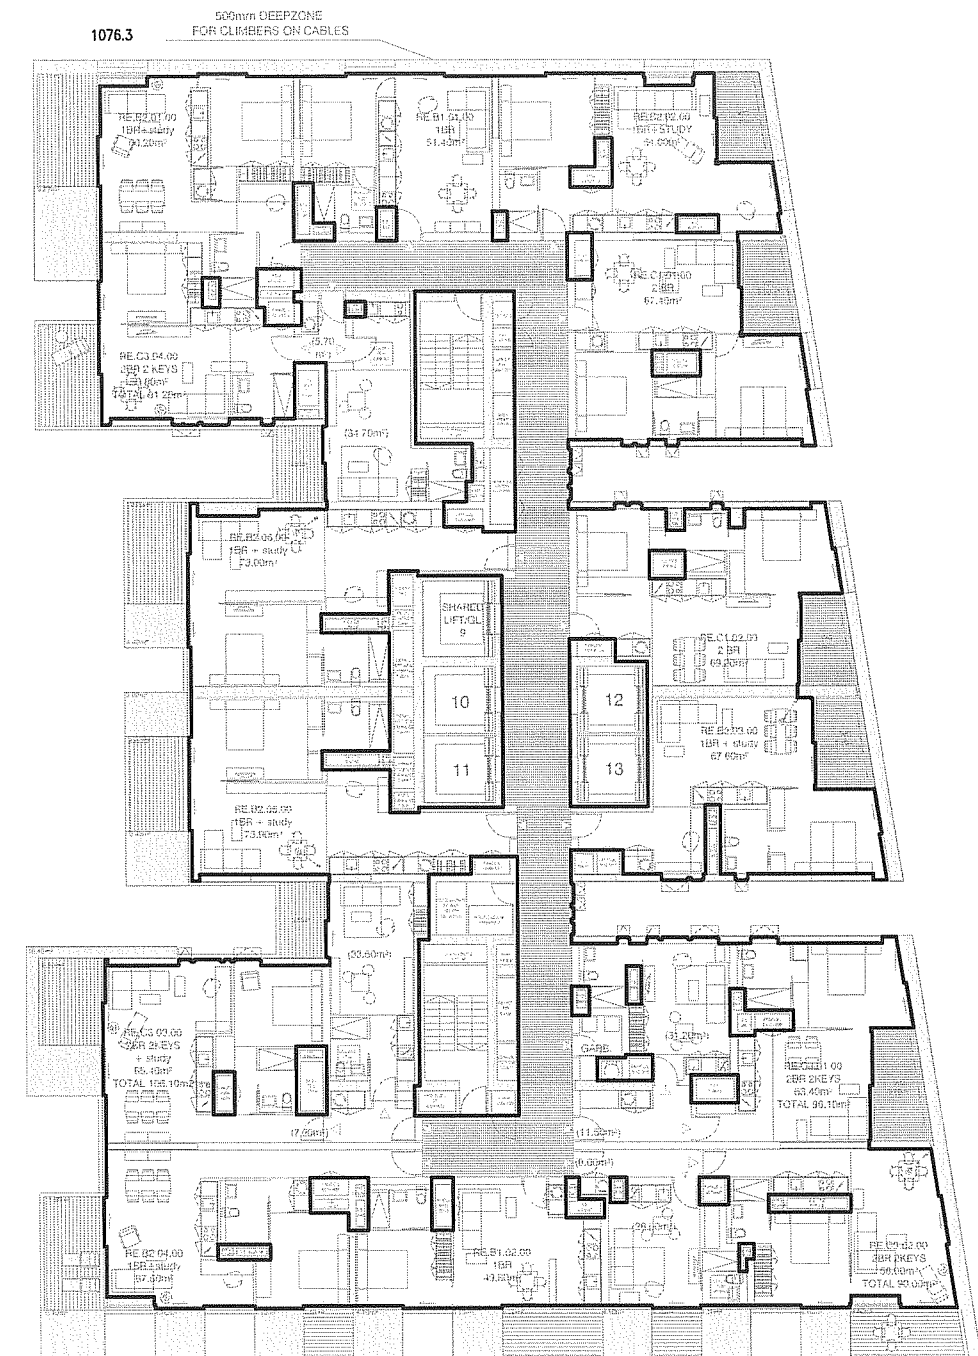


LEVEL 21
GFA = 1076.3 m²

THIS PLAN IS BASED ON PLANS BY
ATELIERS JEAN NOUVEL
DWG No.: PA-A-2023
REVISION: 10

X:\08JOBS\080401 - BROADWAY SQUARE\FSA\BLOCK 2\LEVEL 21.dwg

PLAN SHOWING GFA OF LEVEL 21 BLOCK 2 FRASERS BROADWAY SITE	CONSULTING SURVEYORS		RATIO: 1:300		DATE 18/09/09			
	DENNY LINKER & CO.		DATUM: A.H.D.		ISSUE 8	SHEET SIZE A3		
	SYDNEY							
	5th Floor 17 RANDLE STREET		DRAWN: DC		DWG. LEVEL 21 I.D.:			
	SURRY HILLS N.S.W. 2010		REF. No.: 080401					
		PH. (02) 9212 4655 FAX (02) 9212 5254						

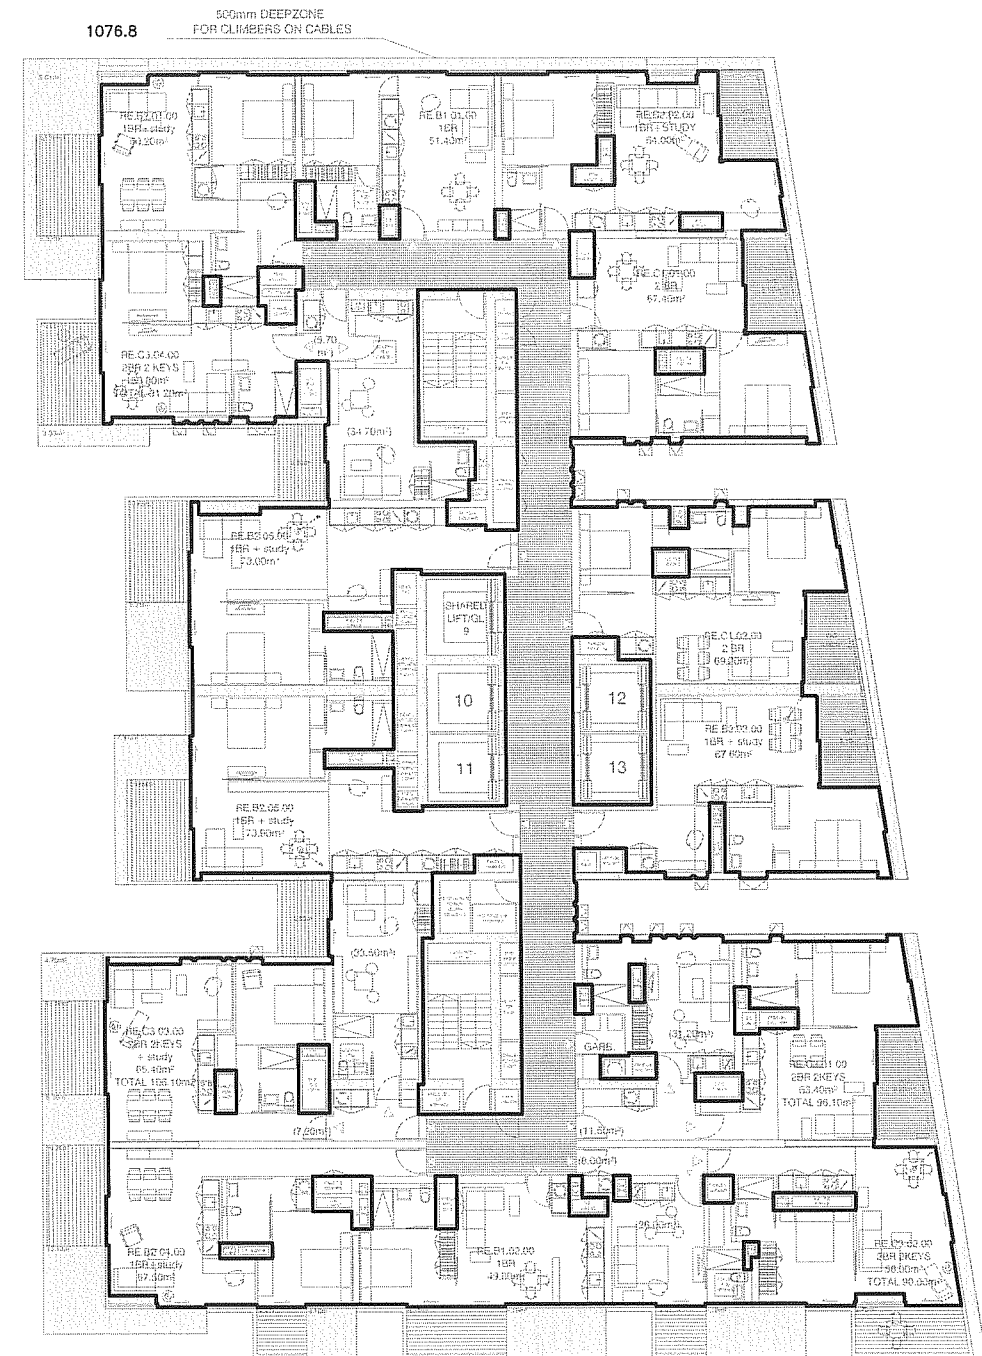


LEVEL 22
GFA = 1076.8 m²

THIS PLAN IS BASED ON PLANS BY
ATELIERS JEAN NOUVEL
DWG No.: PA-A-2024
REVISION: 10

X:\08JOBS\080401 - BROADWAY SQUARE\FSA\BLOCK 2\LEVEL 22.dwg

PLAN SHOWING GFA OF LEVEL 22 BLOCK 2 FRASERS BROADWAY SITE	CONSULTING SURVEYORS		RATIO: 1:300		DATE 18/09/09		
	DENNY LINKER & CO.		DATUM: A.H.D.		ISSUE 8	SHEET SIZE A3	
	SYDNEY		DRAWN: DC				
	5th Floor 17 RANDLE STREET		REF. No.: 080401		DWG. LEVEL 22 I.D.:		
	SURRY HILLS N.S.W. 2010						
	PH. (02) 9212 4655 FAX (02) 9212 5254						

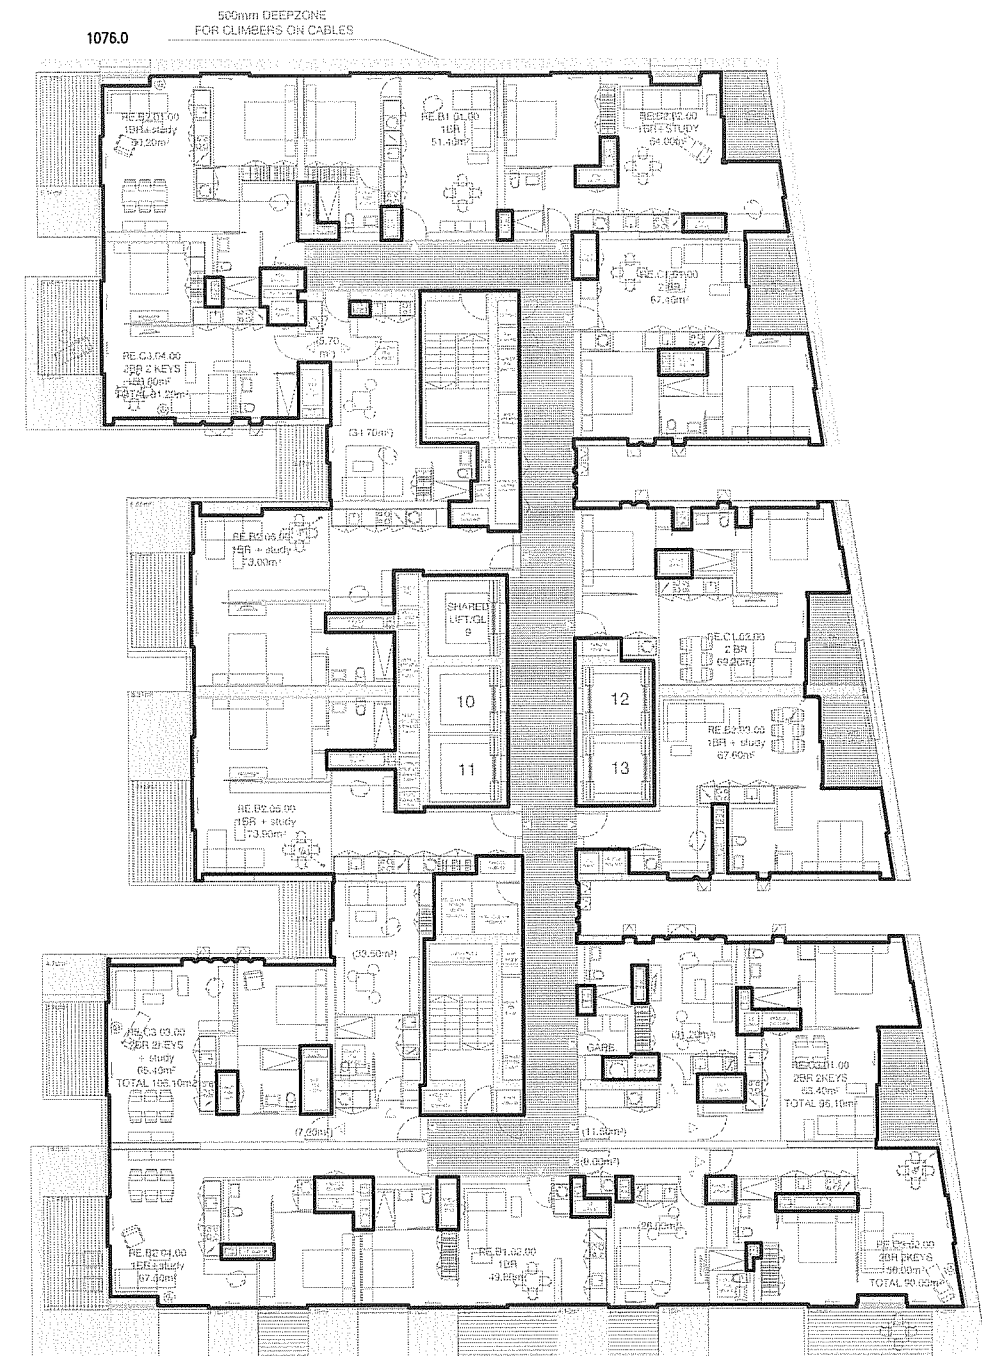

LEVEL 23
GFA = 1076.0m²

THIS PLAN IS BASED ON PLANS BY
ATELIERS JEAN NOUVEL
DWG No.: PA-A-2025
REVISION: 10

X:\08JOBS\080401 - BROADWAY SQUARE\FSA\BLOCK 2\LEVEL 23.dwg





LEVEL 24
GFA = 1076.3 m²

THIS PLAN IS BASED ON PLANS BY
ATELIERS JEAN NOUVEL
DWG No.: PA-A-2026
REVISION: 10

X:\08JOBS\080401 - BROADWAY SQUARE\FSA\BLOCK 2\LEVEL 24.dwg

PLAN SHOWING GFA OF LEVEL 24 BLOCK 2 FRASERS BROADWAY SITE	CONSULTING SURVEYORS		RATIO: 1:300		DATE 18/09/09		
	DENNY LINKER & CO.		DATUM: A.H.D.		ISSUE 8	SHEET SIZE A3	
	SYDNEY						
	5th Floor 17 RANDLE STREET		DRAWN: DC		DWG. LEVEL 24	I.D.:	
	SURRY HILLS N.S.W. 2010		REF. No.: 080401				
	PH. (02) 9212 4655 FAX (02) 9212 5254						

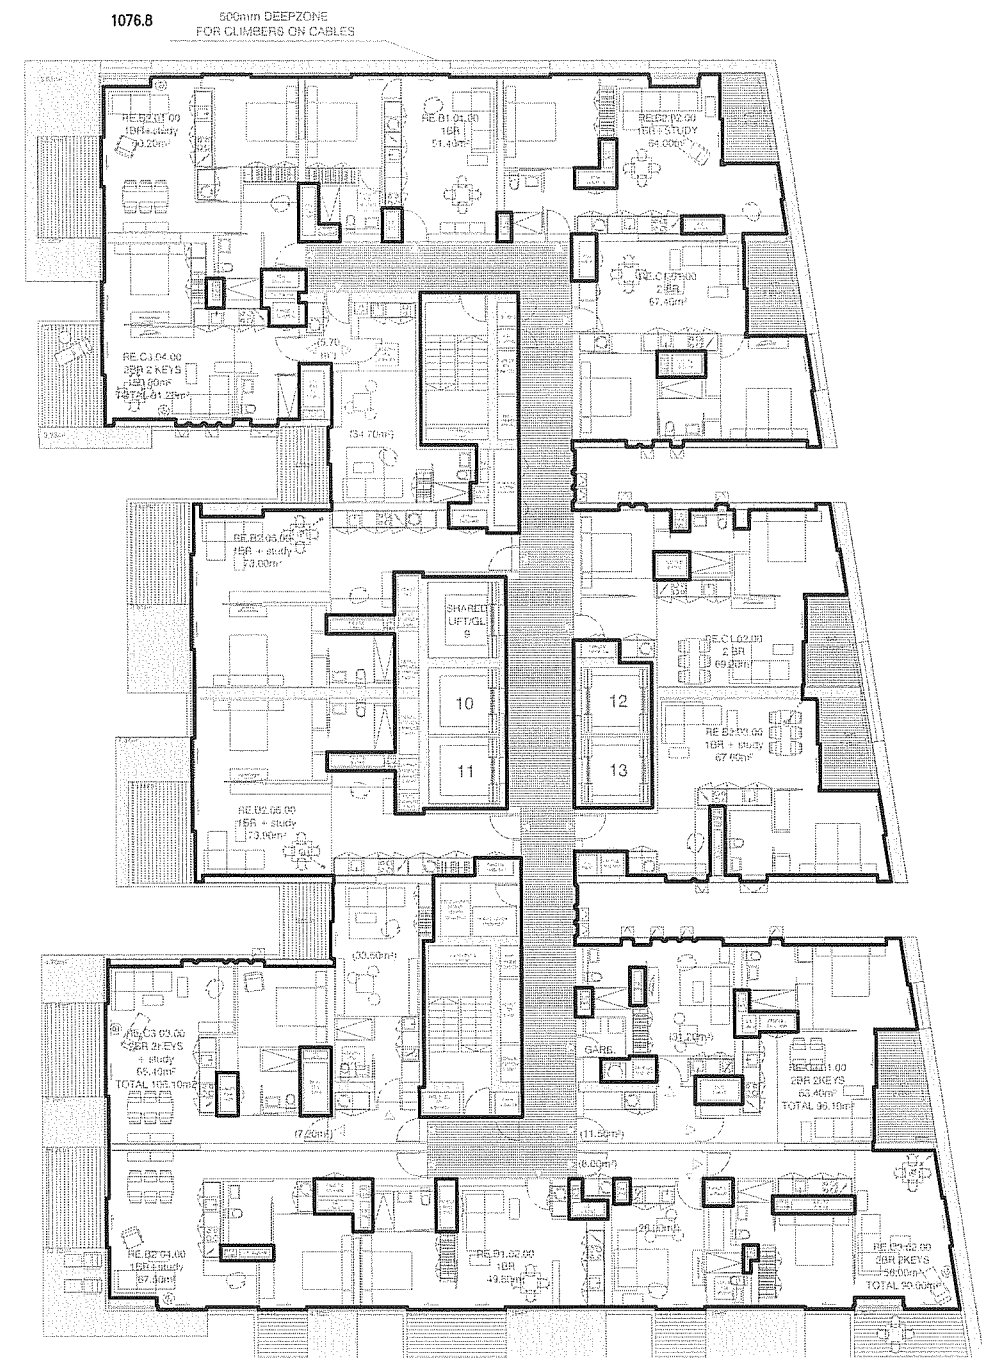

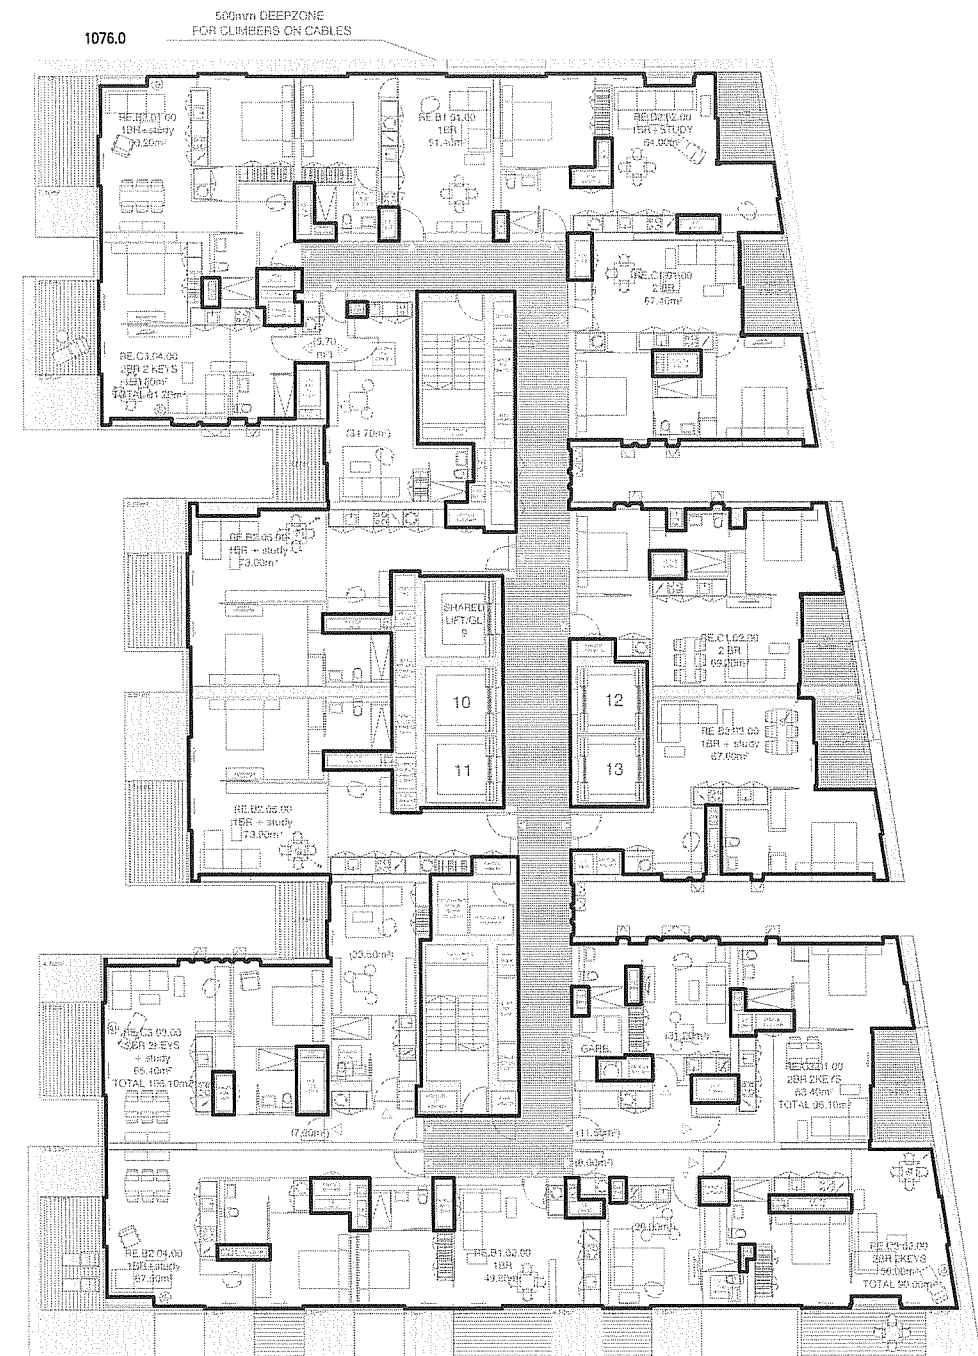

LEVEL 26
GFA = 1076.0 m²

THIS PLAN IS BASED ON PLANS BY
ATELIERS JEAN NOUVEL
DWG No.: PA-A-2028
REVISION: 10

X:\08JOBS\080401 - BROADWAY SQUARE\FSA\BLOCK 2\LEVEL 26.dwg

PLAN SHOWING GFA OF LEVEL 26
BLOCK 2
FRASERS BROADWAY SITE

CONSULTING SURVEYORS
DENNY LINKER & CO.
SYDNEY

5th Floor 17 RANDLE STREET
SURRY HILLS N.S.W. 2010
PH. (02) 9212 4655 FAX (02) 9212 5254

RATIO: 1:300

DATUM: A.H.D.


DRAWN: DC

REF.
No.: 080401

DATE
18/09/09

ISSUE
8
SHEET
SIZE
A3

DWG. LEVEL 26
I.D.:

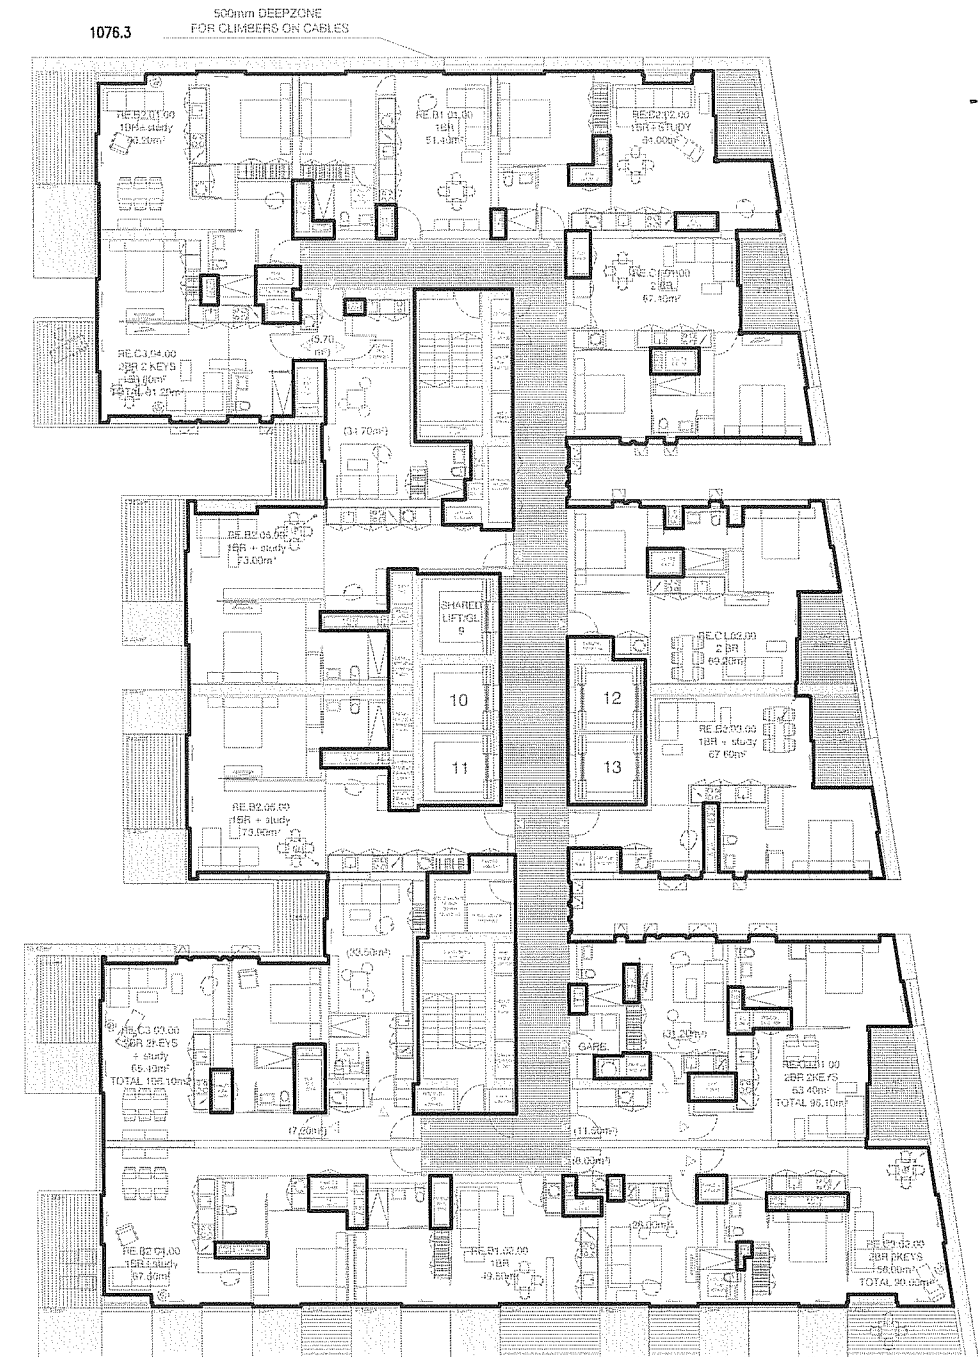


LEVEL 27
GFA = 1076.3 m²

THIS PLAN IS BASED ON PLANS BY
ATELIERS JEAN NOUVEL
DWG No.: PA-A-2029
REVISION: 10

X:\08JOBS\080401 - BROADWAY SQUARE\FSA\BLOCK 2\LEVEL 27.dwg

PLAN SHOWING GFA OF LEVEL 27 BLOCK 2 FRASERS BROADWAY SITE	CONSULTING SURVEYORS		RATIO: 1:300		DATE 18/09/09		
	DENNY LINKER & CO.		DATUM: A.H.D.		ISSUE 8	SHEET SIZE A3	
	SYDNEY		DRAWN: DC				
	5th Floor 17 RANDLE STREET SURRY HILLS N.S.W. 2010		REF. No.: 080401		DWG. LEVEL 27 I.D.:		
	PH. (02) 9212 4655 FAX (02) 9212 5254						

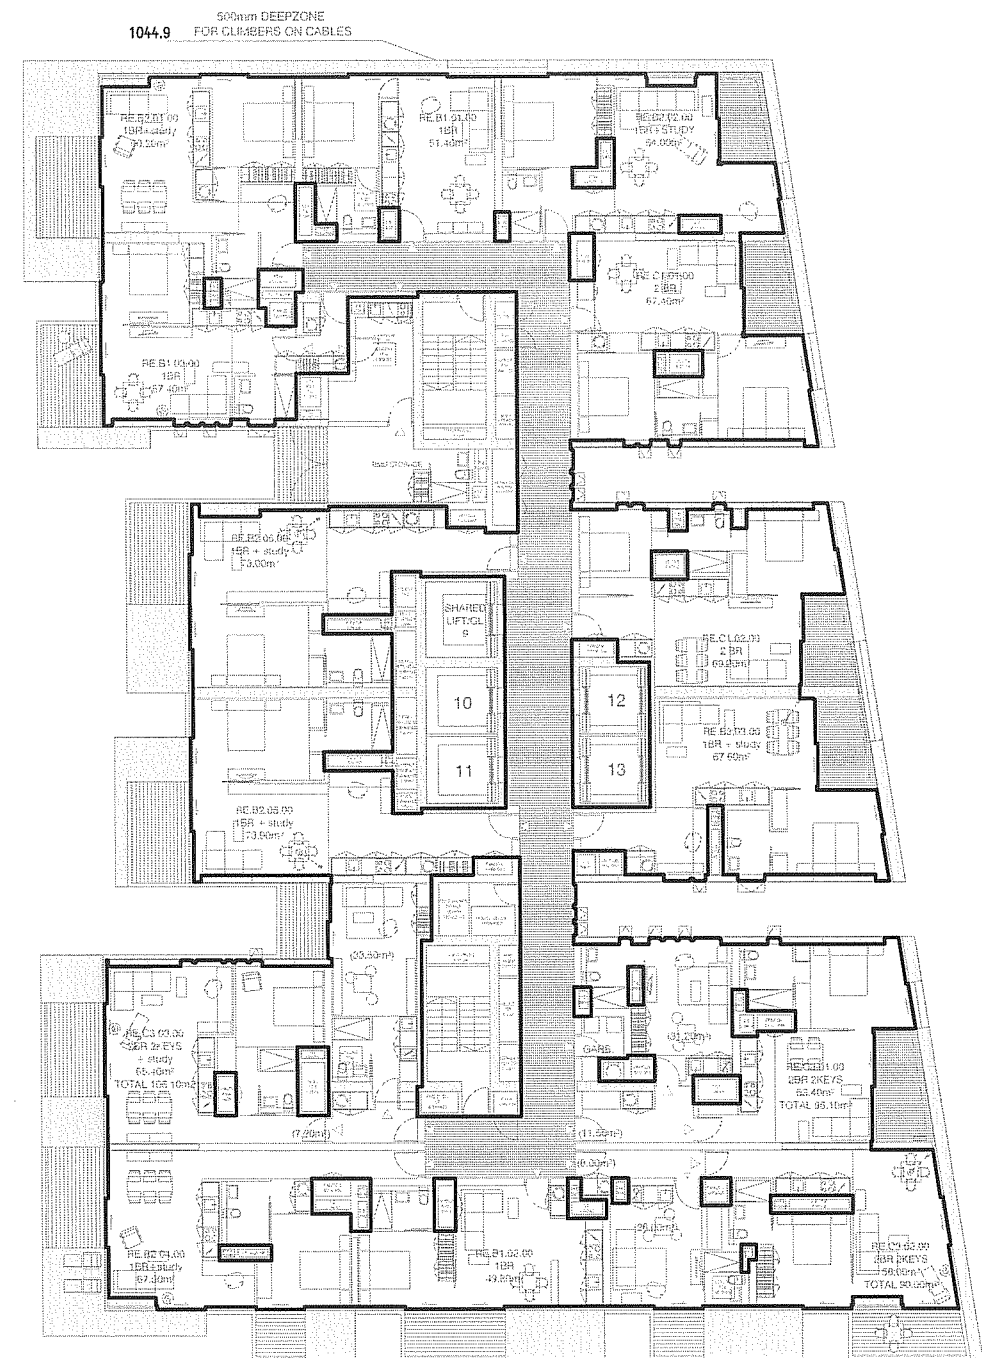


LEVEL 28
GFA = 1044.9

THIS PLAN IS BASED ON PLANS BY
ATELIERS JEAN NOUVEL
DWG No.: PA-A-2030
REVISION: 10

X:\08JOBS\080401 - BROADWAY SQUARE\FSA\BLOCK 2\LEVEL 28.dwg

PLAN SHOWING GFA OF LEVEL 28 BLOCK 2 FRASERS BROADWAY SITE	CONSULTING SURVEYORS		RATIO: 1:300		DATE 18/09/09			
	DENNY LINKER & CO.		DATUM: A.H.D.		ISSUE 8	SHEET SIZE A3		
	SYDNEY							
	5th Floor 17 RANDLE STREET		DRAWN: DC		DWG. LEVEL 28 I.D.:			
	SURRY HILLS N.S.W. 2010		REF. No.: 080401					
	PH. (02) 9212 4655 FAX (02) 9212 5254							

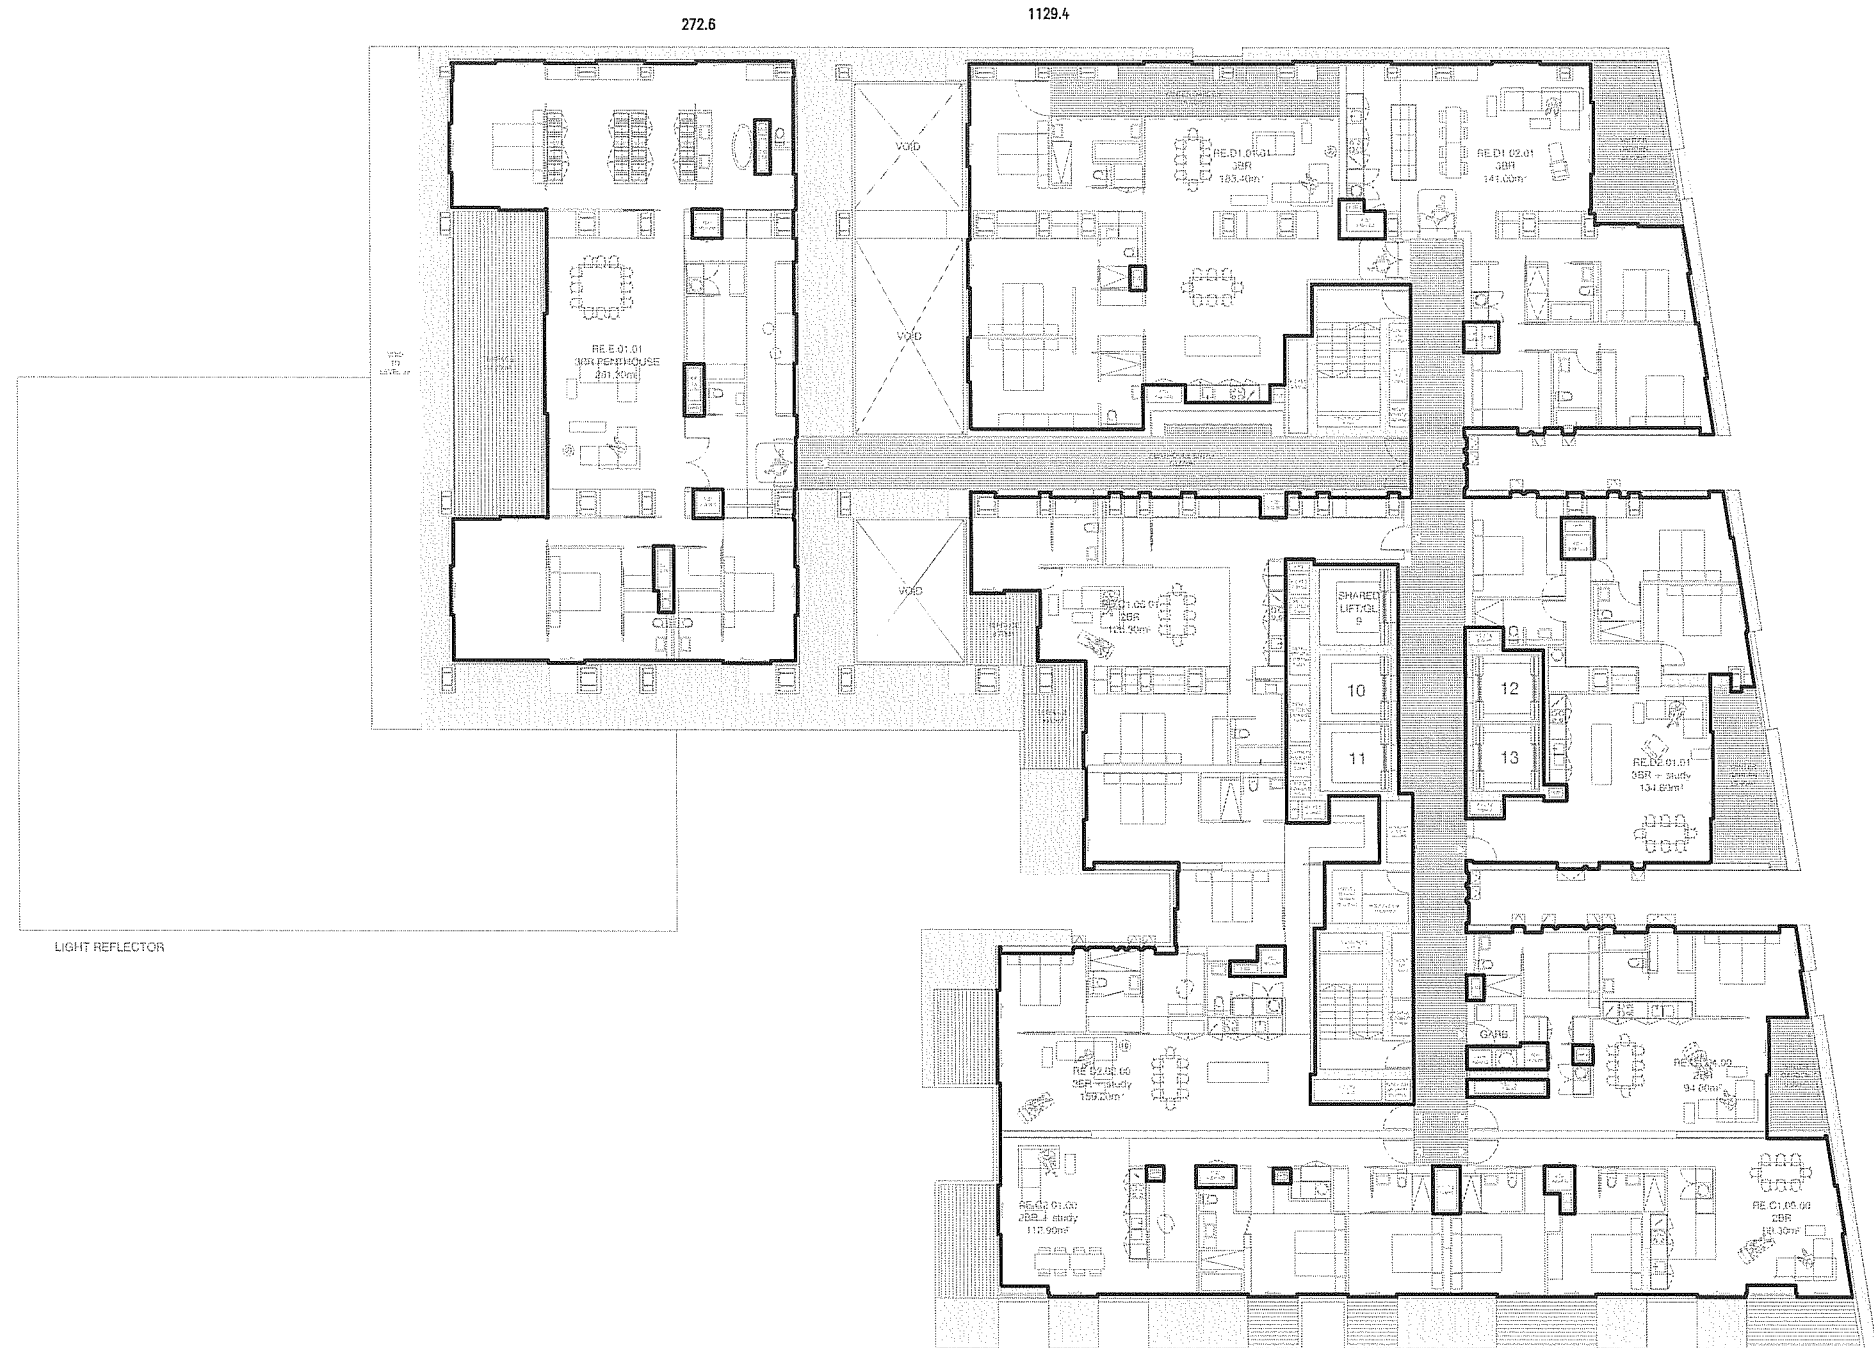

LEVEL 30
GFA = 1402.0 m²

THIS PLAN IS BASED ON PLANS BY
ATELIERS JEAN NOUVEL
DWG No.: PA-A-2032
REVISION: 10

X:\08JOBS\080401 - BROADWAY SQUARE\FSA\BLOCK 2\LEVEL 30.dwg

PLAN SHOWING GFA OF LEVEL 30
BLOCK 2
FRASERS BROADWAY SITE

CONSULTING SURVEYORS

DENNY LINKER & CO.

SYDNEY

5th Floor 17 RANDLE STREET
SURRY HILLS N.S.W. 2010

PH. (02) 9212 4655 FAX (02) 9212 5254

RATIO: 1:300

DATUM: A.H.D.

DRAWN: DC

REF.
No.: 080401

DATE
18/09/09

ISSUE
8

SHEET
SIZE
A3

DWG. LEVEL 30
I.D.: