



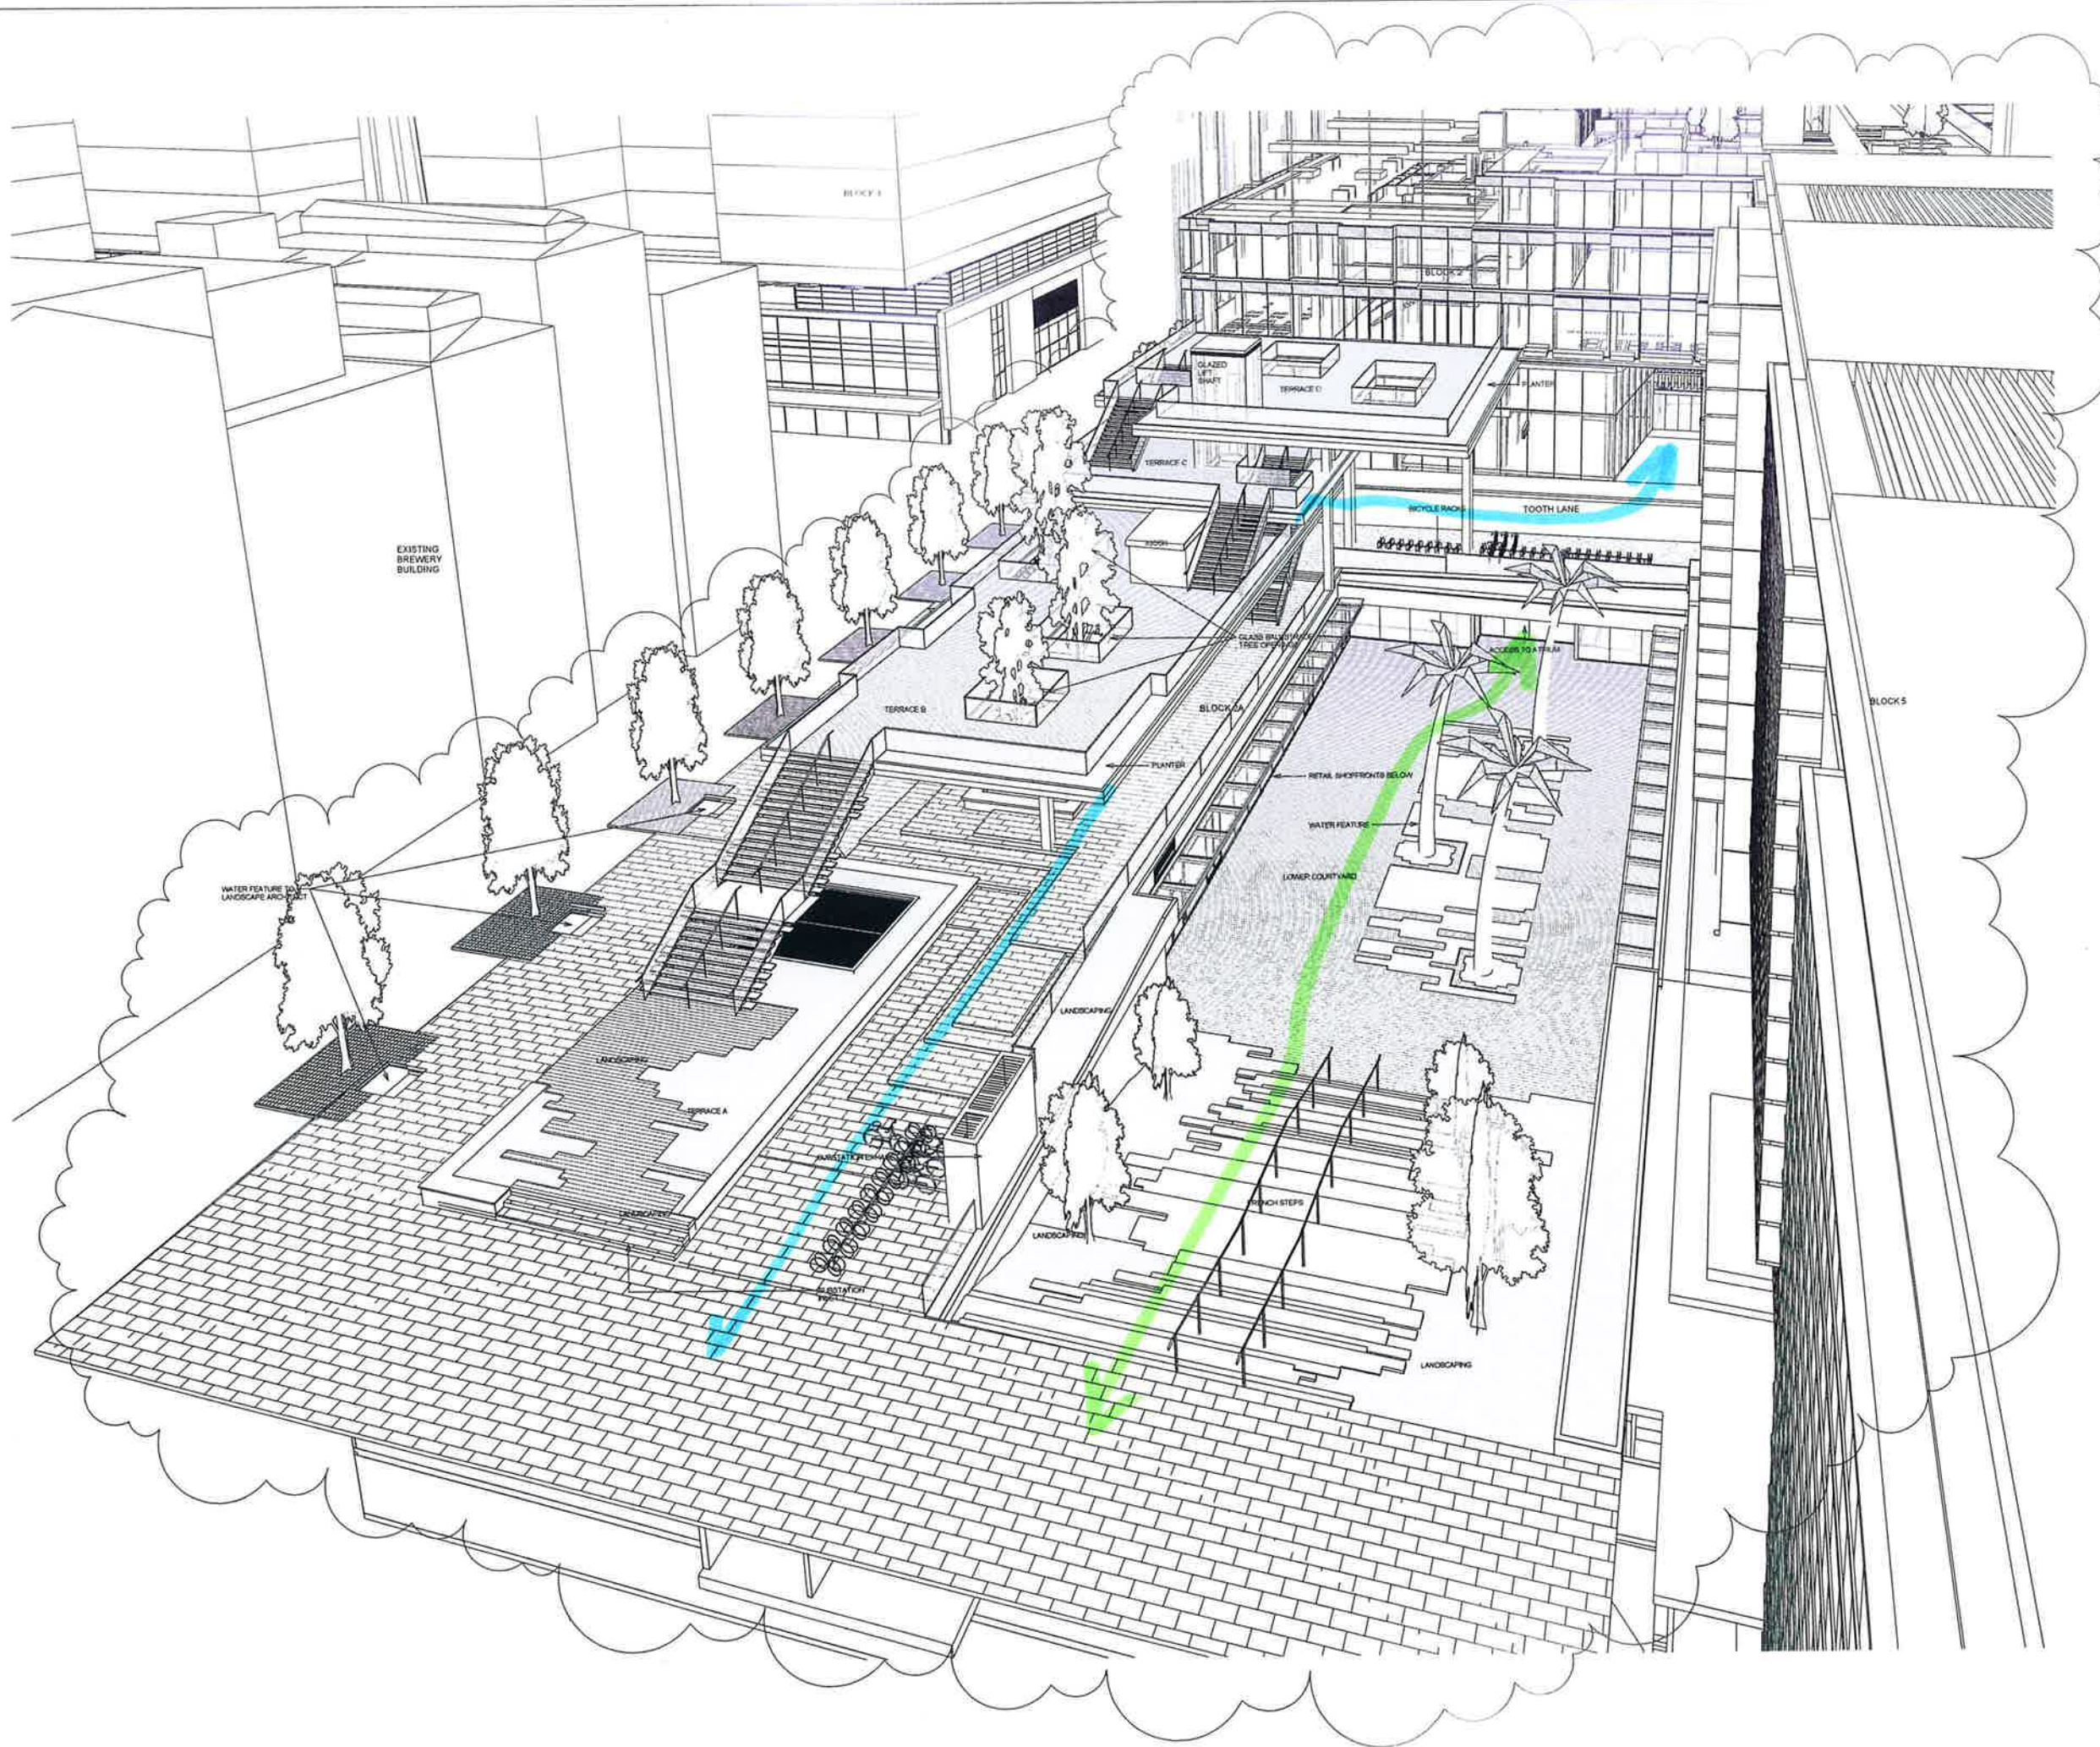


APPROVALS A. PROJECT NAME B. APPROVED BY C. DATE FOR SUBMISSION D. DATE FOR REVIEW E. FINAL GMP ISSUE F. FINAL GMP ISSUE		DATE 2010.09.24 18:59:09 10/09
APPROVED BY PTW Terry O'Rourke 2010.09.24 18:59:09 10/09		
CLIENT FRASERS PROPERTY L11, 488 KENT ST SYDNEY NSW 2000 Tel: 61 2 8623 8800 Fax: 61 2 8623 8801		
LOCAL ARCHITECT Ateliers Jean Nouvel 10 rue d'Angoulême 75011 Paris / France T: 33 1 49 23 55 55 F: 33 1 49 14 81 10		
CONSULTANT PTW T: +612 9232 5477 F: +612 9232 4138		
PROJECT ONE CENTRAL PARK Title VIEW OF EXTERNAL PLATFORMS		
Scale NTS @B1 Date 24.09.2010 15:55:02 PM Drawn A-SD-100 Status FINAL GMP ISSUE	Plot Date 24.09.2010 15:55:02 PM 209,065 F	Date 2010.09.24 18:59:09 10/09

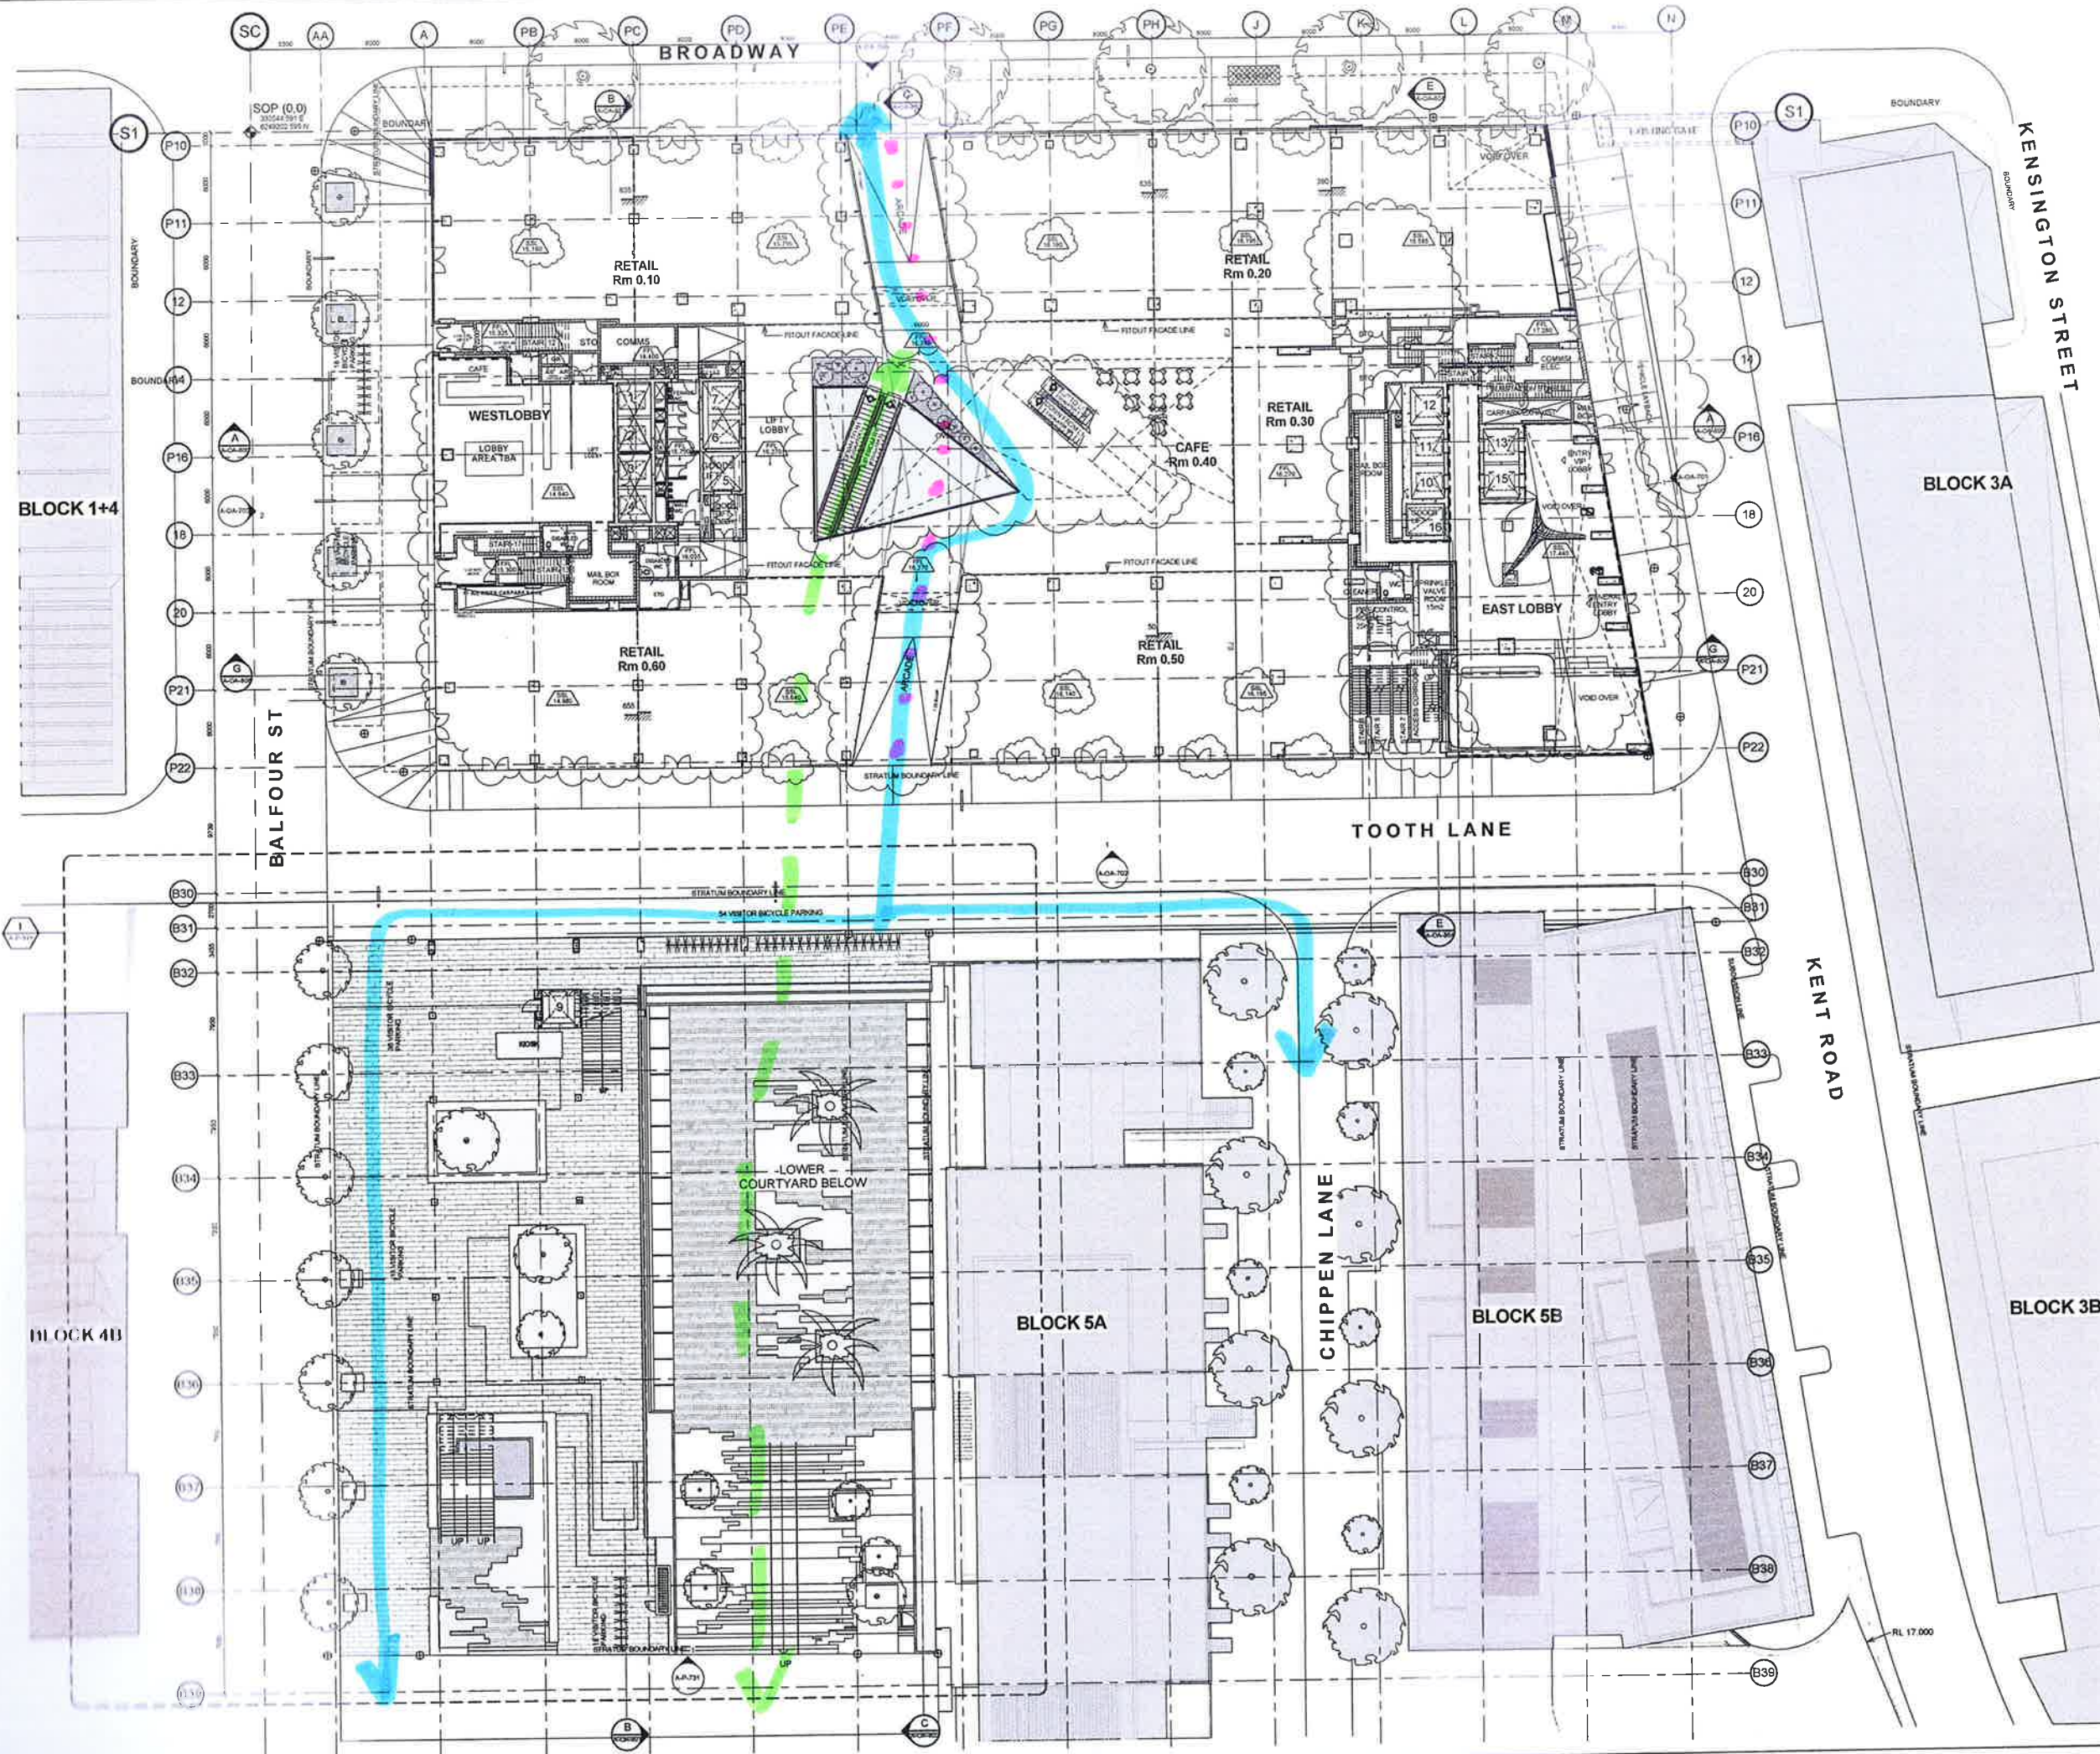

Rev	Description	Date
1	FOR COORDINATION	10/10/2010
2	FOR COORDINATION	10/10/2010
NOTE
FOR FOOTPATH LAYOUT REFER TO DRAWINGS
A-0A-100 AND A-0A-101


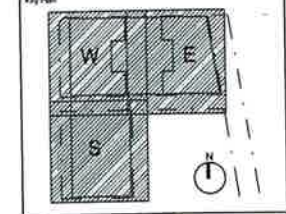

FRASERS PROPERTY
L11, 4th FLOOR
SYDNEY
NSW 2000
Tel: 61 2 8523 8800
Fax: 61 2 8523 8801

Ateliers Jean Nouvel
10 rue d'Alsace
75011 Paris / France
T: 33 1 49 28 83 83 F: 33 1 49 14 81 10

Local Collaborating Architect
PTW Architects
Level 17, 4 Collins Street
Sydney NSW Australia 2000

Consultant
PTW
T: +61 2 9552 5477
F: +61 2 9552 5478

Contractor
ONE CENTRAL PARK

Title
PLAN GROUND LEVEL

Scale	1:200	File Date	10/10/2010 3:08:26 PM	Job No	209,065
Drawn	A-0A-049	Revised		Block	T
Status	FINAL GMP ISSUE				

