


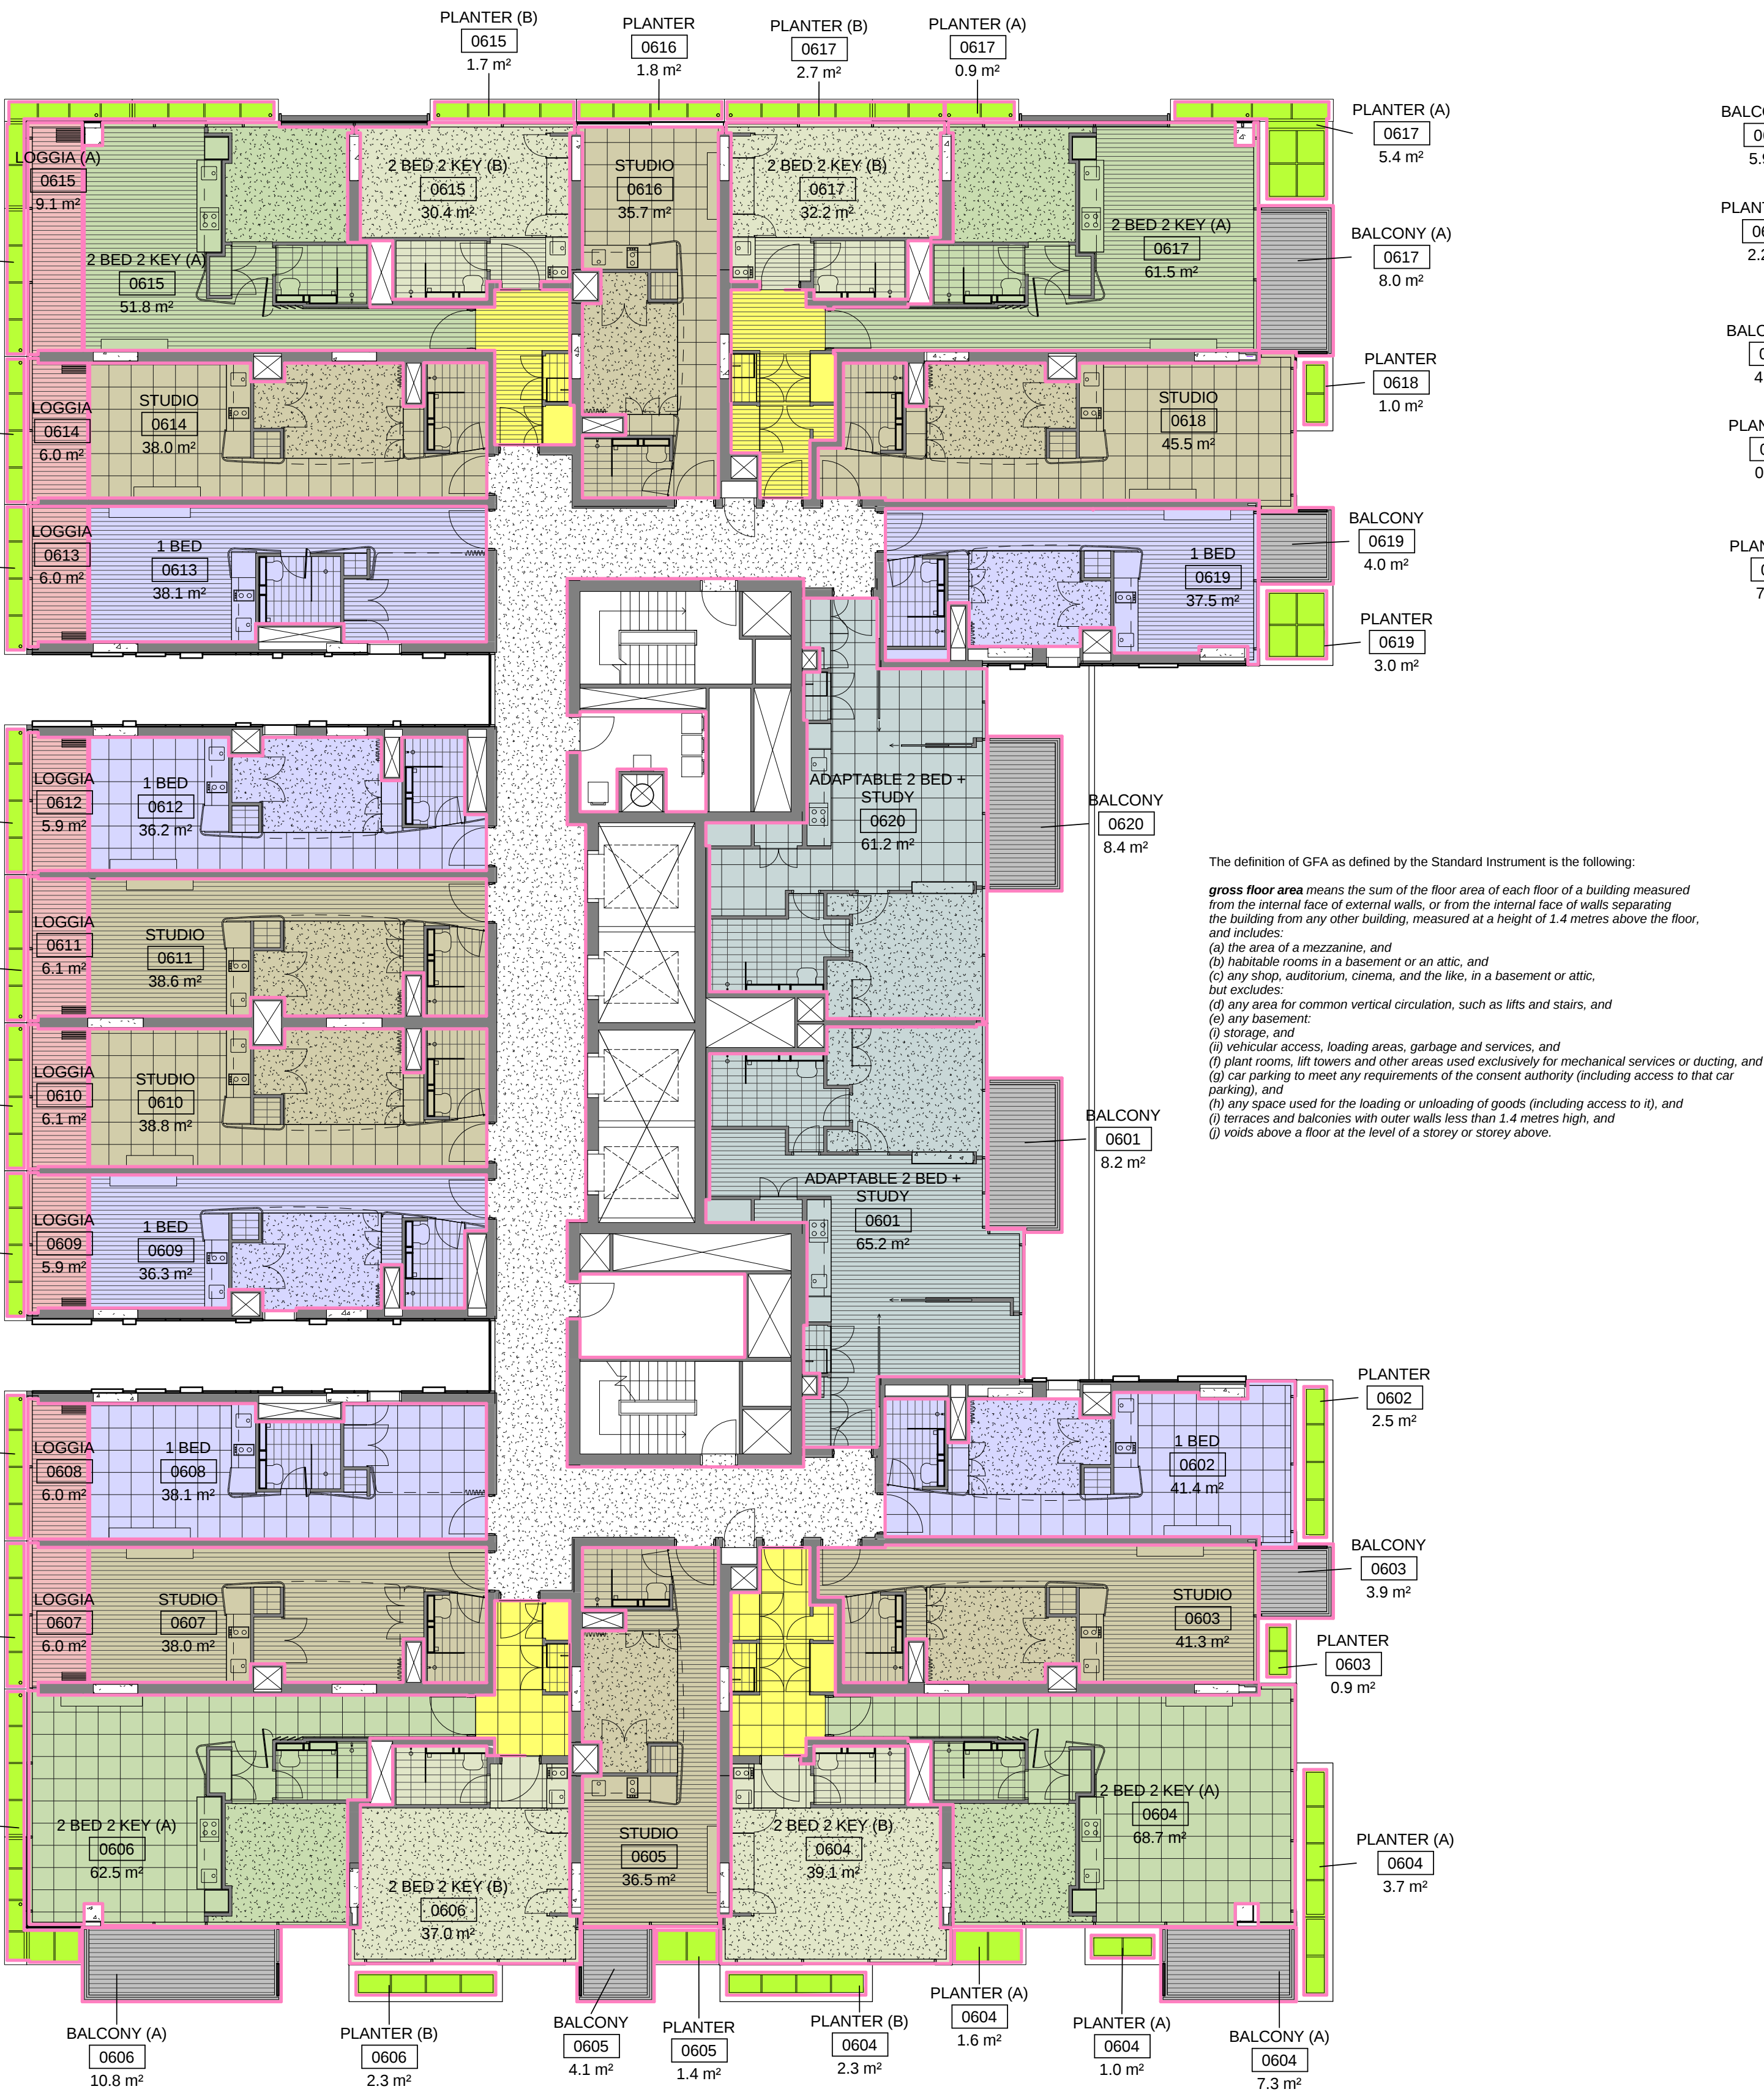

WEST TOWER APARTMENT AREA PLAN LEVEL- 06



EAST TOWER APARTMENT AREA PLAN LEVEL- 06

06 - Level 06 (Apartment GFA) - WEST		
Apartment Number	Apartment Type	Area
0601	TW-ADAPTABLE 2 BED + STUDY	
0601	ADAPTABLE 2 BED + STUDY	65.2 m²
0601	BALCONY	8.2 m²
0601		73.4 m²
0602		
0602	1 BED	41.4 m²
0602	PLANTER	2.5 m²
0602		43.9 m²
0602		43.9 m²
0603		
0603	TW-STUDIO	
0603	STUDIO	41.3 m²
0603	BALCONY	3.9 m²
0603	PLANTER	0.9 m²
0603		46.0 m²
0603		46.0 m²
0604		
0604	TW-2 BED 2 KEY (A)	
0604	2 BED 2 KEY (A)	68.7 m²
0604	PLANTER (A)	3.7 m²
0604	BALCONY (A)	7.3 m²
0604	PLANTER (A)	1.6 m²
0604	PLANTER (A)	1.0 m²
0604		62.4 m²
0604		
0604	TW-2 BED 2 KEY (B)	
0604	PLANTER (B)	2.3 m²
0604	2 BED 2 KEY (B)	39.1 m²
0604		41.4 m²
0604		123.8 m²
0605		
0605	TW-STUDIO	
0605	STUDIO	36.5 m²
0605	PLANTER	1.4 m²
0605	BALCONY	4.1 m²
0605		42.0 m²
0605		42.0 m²

06 - Level 06 (Apartment GFA) - WEST		
Apartment Number	Apartment Type	Area
0606		
0606	TW-2 BED 2 KEY (A)	
0606	BALCONY (A)	10.8 m²
0606	PLANTER (A)	4.6 m²
0606	2 BED 2 KEY (A)	62.5 m²
0606		77.8 m²
0606		
0606	TW-2 BED 2 KEY (B)	
0606	2 BED 2 KEY (B)	37.0 m²
0606	PLANTER (B)	2.3 m²
0606		39.3 m²
0606		117.2 m²
0607		
0607	TW-STUDIO	
0607	STUDIO	38.0 m²
0607	LOGGIA	6.0 m²
0607	PLANTER	1.8 m²
0607		45.8 m²
0607		45.8 m²
0608		
0608	TW-1 BED	
0608	1 BED	38.1 m²
0608	LOGGIA	6.0 m²
0608	PLANTER	1.9 m²
0608		45.8 m²
0608		45.8 m²
0609		
0609	TW-1 BED	
0609	1 BED	36.3 m²
0609	LOGGIA	5.9 m²
0609	PLANTER	1.8 m²
0609		43.9 m²
0609		43.9 m²
0610		
0610	TW-STUDIO	
0610	STUDIO	38.8 m²
0610	LOGGIA	6.1 m²
0610	PLANTER	1.8 m²
0610		46.7 m²
0610		46.7 m²

06 - Level 06 (Apartment GFA) - WEST		
Apartment Number	Apartment Type	Area
0611	TW-STUDIO	
0611	STUDIO	38.6 m²
0611	LOGGIA	6.1 m²
0611	PLANTER	1.9 m²
0611		46.5 m²
0611		46.5 m²
0612		
0612	TW-1 BED	
0612	1 BED	36.2 m²
0612	LOGGIA	5.9 m²
0612	PLANTER	1.8 m²
0612		43.9 m²
0612		43.9 m²
0613		
0613	TW-1 BED	
0613	1 BED	38.1 m²
0613	LOGGIA	6.0 m²
0613	PLANTER	1.9 m²
0613		45.8 m²
0613		45.8 m²
0614		
0614	TW-STUDIO	
0614	STUDIO	38.0 m²
0614	LOGGIA	6.0 m²
0614	PLANTER	1.8 m²
0614		45.8 m²
0614		45.8 m²
0615		
0615	TW-2 BED 2 KEY (A)	
0615	2 BED 2 KEY (A)	51.8 m²
0615	PLANTER (A)	6.2 m²
0615	LOGGIA (A)	9.1 m²
0615		67.1 m²
0615		
0615	TW-2 BED 2 KEY (B)	
0615	PLANTER (B)	1.7 m²
0615	2 BED 2 KEY (B)	30.4 m²
0615		32.1 m²
0615		99.3 m²

06 - Level 06 (Apartment GFA) - WEST		
Apartment Number	Apartment Type	Area
0616	TW-STUDIO	
0616	STUDIO	35.7 m²
0616	PLANTER	1.8 m²
0616		37.5 m²
0616		37.5 m²
0617		
0617	TW-2 BED 2 KEY (A)	
0617	PLANTER (B)	2.7 m²
0617	2 BED 2 KEY (B)	32.2 m²
0617		34.9 m²
0617		
0617	TW-2 BED 2 KEY (B)	
0617	2 BED 2 KEY (A)	61.5 m²
0617	LOGGIA (B)	5.4 m²
0617	PLANTER (A)	0.9 m²
0617	BALCONY (A)	8.0 m²
0617		75.7 m²
0618		
0618	TW-STUDIO	
0618	STUDIO	45.5 m²
0618	PLANTER	1.0 m²
0618		46.5 m²
0618		46.5 m²
0619		
0619	TW-1 BED	
0619	1 BED	37.5 m²
0619	PLANTER	3.0 m²
0619	BALCONY	4.0 m²
0619		44.5 m²
0619		44.5 m²
0620		
0620	TW-ADAPTABLE 2 BED + STUDY	
0620	ADAPTABLE 2 BED + STUDY	61.2 m²
0620	BALCONY	8.4 m²
0620		69.6 m²
0620		69.6 m²

06 - Level 06 (Apartment GFA) - EAST		
Apartment Number	Apartment Type	Area
0601		
0601	TE-2 BED 2 KEY (A)	35.7 m²
0601	2 BED 2 KEY (A)	8.2 m²
0601	BALCONY (A)	43.9 m²
TE-2 BED 2 KEY (B)		
0601	2 BED 2 KEY (B)	33.5 m²
0601	PLANTER (B)	1.9 m²
		35.3 m²
		79.2 m²
0602		
0602	TE-2 BED 2 KEY (A)	
0602	2 BED 2 KEY (A)	36.0 m²
0602	LOGGIA (B)	5.7 m²
0602	PLANTER (A)	7.6 m²
		49.3 m²
TE-2 BED 2 KEY (B)		
0602	2 BED 2 KEY (B)	29.9 m²
		29.9 m²
		79.1 m²
0603		
0603	TE-2 BED 2 KEY (A)	
0603	2 BED 2 KEY (A)	54.5 m²
0603	BALCONY (A)	5.9 m²
0603	PLANTER (A)	3.6 m²
0603	PLANTER (A)	2.2 m²
		66.2 m²
TE-2 BED 2 KEY (B)		
0603	2 BED 2 KEY (B)	26.5 m²
0603	PLANTER (B)	0.6 m²
0603	BALCONY (B)	4.3 m²
		31.4 m²
		97.5 m²
0604		
TE - 1 BED ADAPTABLE		
0604	1 BED ADAPTABLE	46.1 m²
0604	PLANTER	3.6 m²
		49.7 m²
		49.7 m²