



BLOCK 3A

BLOCK 5A

BLOCK 5B

BLOCK 3B

[illegible]

BLOCK 1+4

BLOCK 5B

Do not scale from drawings.
This drawing is for information only and is not to be used for construction purposes.
The architect shall not be liable for any loss or damage whatsoever arising from or in respect of any errors or omissions in this drawing.
The architect shall not be responsible for checking the accuracy and completeness of data received from third parties.
Any use of the electronic data in part or whole shall be at the user's risk.
The client shall not be responsible for checking the accuracy and completeness of data received from third parties.
Any use of the electronic data in part or whole shall be at the user's risk.

No.	Amendment	Chk.	Date
A	AMENDED PLANNING APPLICATION	MD	24.09.10
B	AMENDED PLANNING APPLICATION	MD	01.10.10
C	AMENDED PLANNING APPLICATION	MD	15.10.10
D	AMENDED PLANNING APPLICATION	MD	26.10.10
E	AMENDED PLANNING APPLICATION	MD	10.11.10


Approvals By: Date:

Consultant Approval:

Client Approval:

Contractor Approval:

Key Plan:

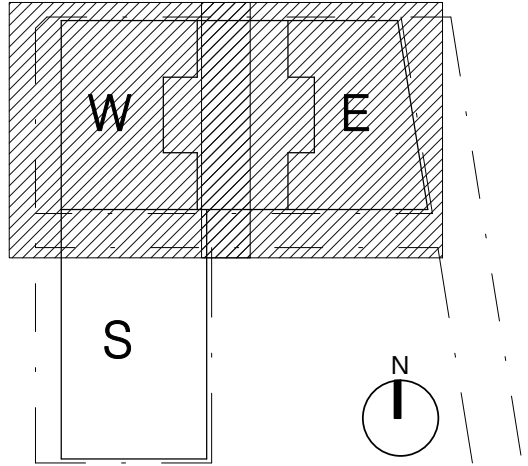

Client:
FRASERS PROPERTY
L11, 488 KENT ST.
SYDNEY
NSW 2000
Tel. 61 2 8823 8800
Fax. 61 2 8823 9301

Lead Architect:
Ateliers Jean Nouvel
10 cité d'Angoulême
75011 Paris / France
T: 33 1 49 23 83 83 F: 33 1 49 14 81 10

Local Collaborating Architect:
PTW Architects
Level 17, 9 Castlereagh St
Sydney NSW Australia 2000
NSW Registered Architects
A Architects No. 2822
J Blum Architects No. 2816
D Jones Architects No. 4779
A Jones Architects No. 2009
S Jones Architects No. 6999
A Jones Architects No. 5907

PTW
T +612 9232 5877
F +612 9221 4139

Consultant:

Contractor:

Project:
ONE CENTRAL PARK

Title:
**LEVEL 08 - OVERALL FLOOR PLAN
EAST AND WEST TOWERS**

Scale:
1 : 200 @B1
Plot Date:
9/11/2010 2:16:46 PM
Job No:
209.065

Dwg No:
A-PA-OA-058
Revision:
E

Status:
AMENDED PLANNING APPLICATION

BLOCK 1+4

BLOCK 5B

Do not scale from drawings.
This drawing is for information only and is not to be used for construction purposes.
The Architect shall not be liable for any loss or damage whatsoever arising from or in respect of any errors, omissions or misstatements in this drawing.
The Architect shall not be responsible for checking, verifying and completeness of data received.
Any use of the electronic data in part or whole shall be at the user's risk.
The Client shall not be responsible for checking, verifying and completeness of data received.
The Client shall not be responsible for checking, verifying and completeness of data received.
The Client shall not be responsible for checking, verifying and completeness of data received.

No.	Amendment	Chk.	Date
A	AMENDED PLANNING APPLICATION	MD	24.09.10
B	AMENDED PLANNING APPLICATION	MD	01.10.10
C	AMENDED PLANNING APPLICATION	MD	15.10.10
D	AMENDED PLANNING APPLICATION	MD	26.10.10
E	AMENDED PLANNING APPLICATION	MD	10.11.10


Approvals By: Date:

Consultant Approval:

Client Approval:

Contractor Approval:

Key Plan:

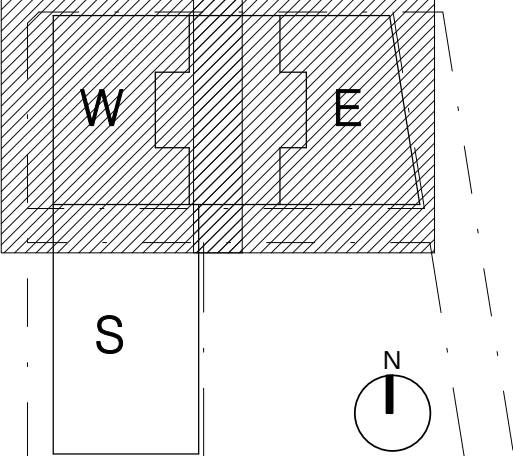

Client:
FRASERS PROPERTY
L11, 488 KENT ST.
SYDNEY
NSW 2000
Tel. 61 2 8823 8800
Fax. 61 2 8823 9301

Lead Architect:
Ateliers Jean Nouvel
10 cité d'Angoulême
75011 Paris / France
T: 33 1 49 23 83 83 F: 33 1 49 14 81 10

Local Collaborating Architect:
PTW Architects
Level 17, 9 Castlereagh St
Sydney NSW Australia 2000
NSW Registered Architects
A Architects No. 2822
J Blum Architects No. 2816
D Jones Architects No. 4779
A Hodge Architects No. 2039
S Senior Architects No. 6999
A Thompson Architects No. 5907

PTW

T +612 9232 5877
F +612 9221 4139

Consultant:

Contractor:

Project:
ONE CENTRAL PARK


Title:
**LEVEL 09 - OVERALL FLOOR PLAN
EAST AND WEST TOWERS**

Scale:
1 : 200 @B1
Plot Date:
9/11/2010 2:17:21 PM
Job No:
209.065

Dwg No:
A-PA-OA-059
Revision:
E

Status:
AMENDED PLANNING APPLICATION

C:\Bent_Loc\FB2_AmendedPA_Master_Corral.dwg

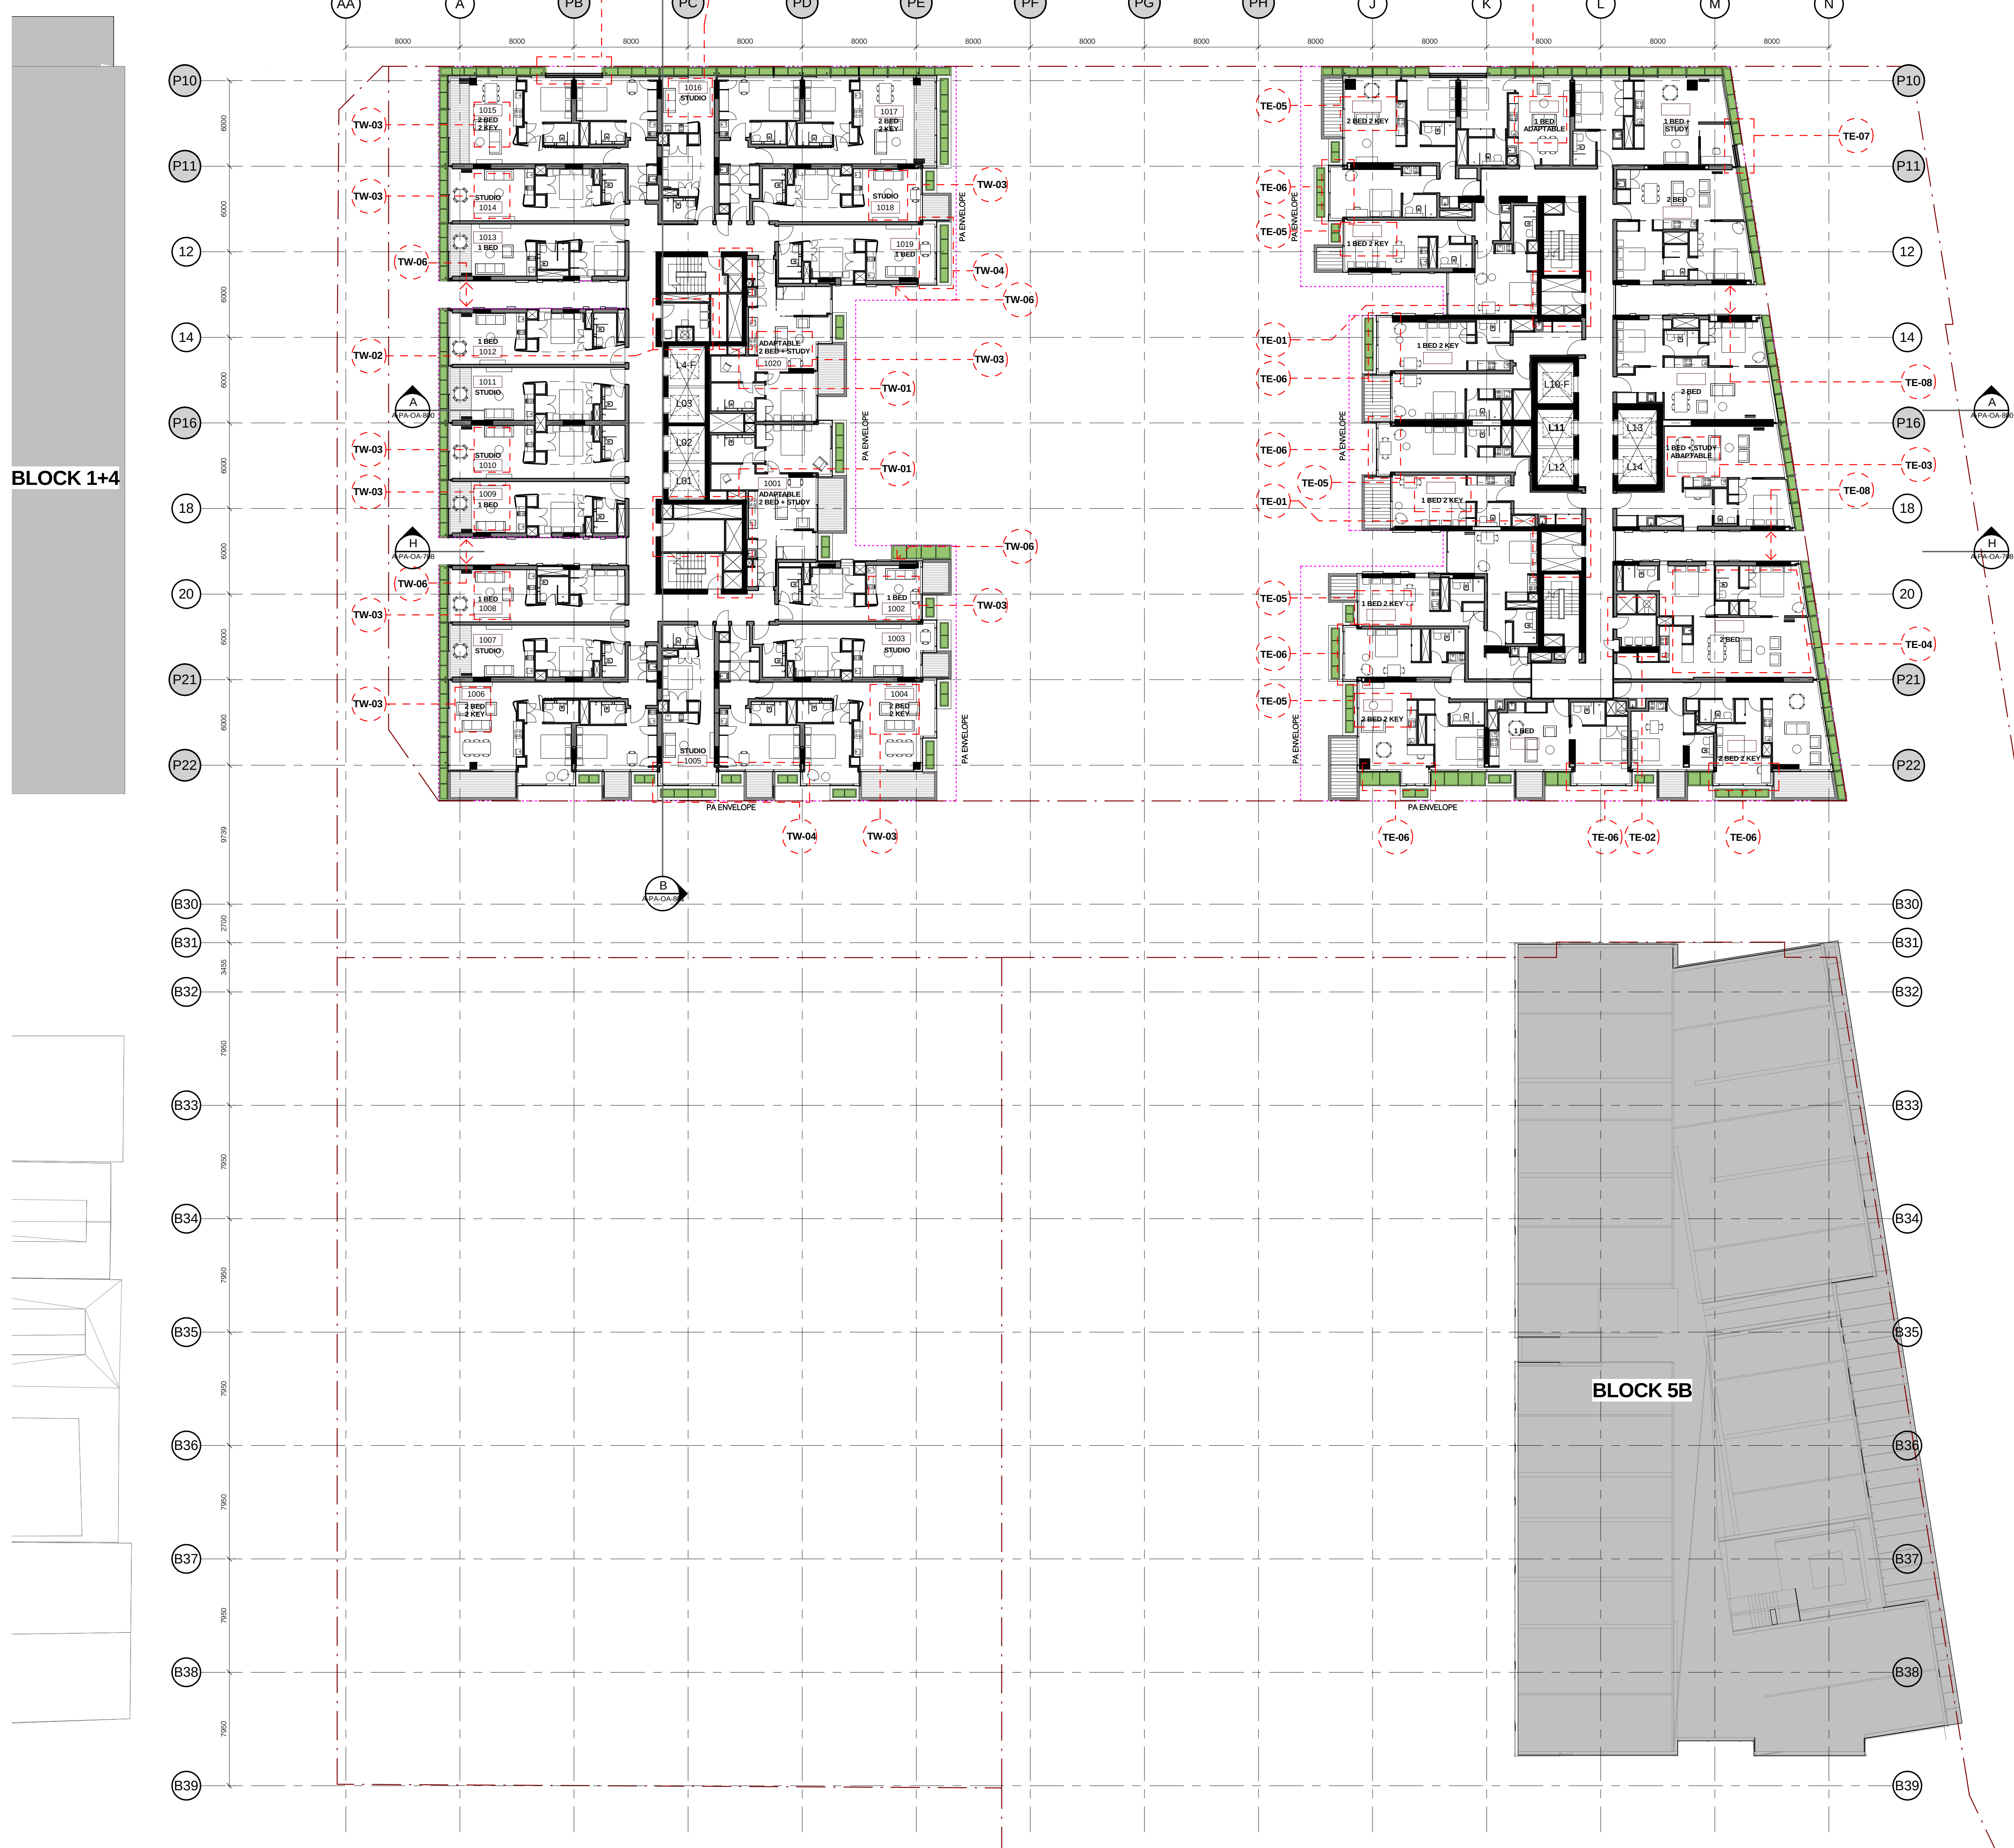

AMENDED PLANNING APPLICATION

C:\Revit Local\FB2 Amended PA Master Central.dbm.M

BLOCK 1+4

BLOCK 5B

Do not scale from drawings.
This drawing is for information only and is not to be used for construction purposes.
The architect shall not be liable for any loss or damage whatsoever arising from or in respect of any errors, omissions or misstatements in this drawing.
The architect shall not be responsible for checking the accuracy and completeness of data received from third parties.
The architect shall not be responsible for checking the accuracy and completeness of data received from third parties.
Any use of the electronic data in print or other form shall be at the user's risk.
The client shall not be responsible for any loss or damage whatsoever arising from or in respect of any errors, omissions or misstatements in this drawing.
The client shall not be responsible for checking the accuracy and completeness of data received from third parties.
Any use of the electronic data in print or other form shall be at the user's risk.

No.	Amendment	Chk.	Date
A	AMENDED PLANNING APPLICATION	MD	24.09.10
B	AMENDED PLANNING APPLICATION	MD	01.10.10
C	AMENDED PLANNING APPLICATION	MD	15.10.10
D	AMENDED PLANNING APPLICATION	MD	26.10.10
E	AMENDED PLANNING APPLICATION	MD	10.11.10


Approvals By: Date:

Consultant Approval:

Client Approval:

Contractor Approval:

Key Plan:

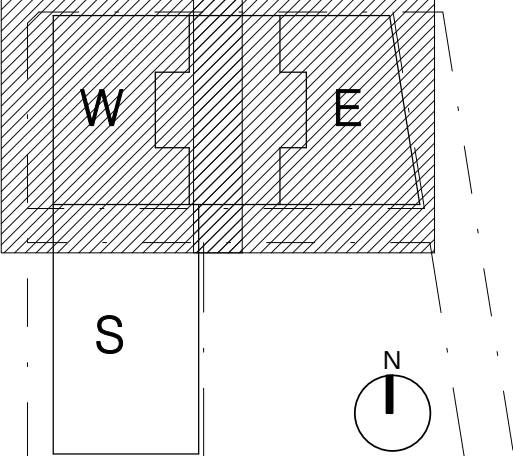

Client:
FRASERS PROPERTY
L11, 488 KENT ST.
SYDNEY
NSW 2000
Tel. 61 2 8823 8800
Fax. 61 2 8823 9501

Lead Architect:
Ateliers Jean Nouvel
10 cité d'Angoulême
75011 Paris / France
T: 33 1 49 23 83 83 F: 33 1 49 14 81 10

Local Collaborating Architect:
PTW Architects
Level 17, 9 Castlereagh St
Sydney NSW Australia 2000
NSW Registered Architects
A Architects No. 2822
J Blum Architects No. 2816
D Jones Architects No. 4778
S Jones Architects No. 2039
S Jones Architects No. 6999
A Jones Architects No. 5067

PTW

T +612 9232 5877
F +612 9232 4139

Consultant:

Contractor:

Project:
ONE CENTRAL PARK

Title:
**LEVEL 11 - OVERALL FLOOR PLAN
EAST AND WEST TOWERS**

Scale:
1 : 200 @B1 Plot Date: 9/11/2010 2:18:35 PM Job No: 209.065

Dwg No: A-PA-OA-061 Revision: E

Status:
AMENDED PLANNING APPLICATION

C:\Bent_Locaf\FEB_AmendedPA_Master_Corral.dwg



Do not scale from drawings.
Verify all dimensions on site before commencing work.
Copying or reproduction of this drawing is strictly prohibited without the consent of Peddie Thorp & Walker P/L.
The Architect shall not be liable for any loss or claims whatsoever arising from or in respect of any errors existing or resulting from data whatsoever transferred from the computer system of the Architect to systems of the Client or other third parties.
The recipient of the data shall be responsible for checking accuracy and completeness of data received.
Any use of the electronic data in part or whole shall be at the users risk.

No:	Amendment:	Chk:	Date:
A	AMENDED PLANNING APPLICATION	MD	24.09.10
B	AMENDED PLANNING APPLICATION	MD	01.10.10
C	AMENDED PLANNING APPLICATION	MD	15.10.10
D	AMENDED PLANNING APPLICATION	MD	28.10.10
E	AMENDED PLANNING APPLICATION	MD	10.11.10

Approvals	By:	Date:
Consolidated		

Approval:

Client Approval:	
------------------	--

Contractor	
------------	--

Approval:	
-----------	--

Key Plan:

Diagram illustrating a 2D hexagonal lattice structure. A central white hexagon is surrounded by shaded hexagons. A path is highlighted, starting from the central white hexagon, moving to a white hexagon labeled 'W', then to a white hexagon labeled 'E', and finally to a white hexagon labeled 'E'.

A 3x3 grid with the top row shaded.

S	M
---	---



Client: **FRASERS PROPERTY**

L11, 488 KENT ST.

SYDNEY
NSW 2000

Tel. 61 2 8823 8800
Fax. 61 2 8823 8801

Lead Architect:
Ateliers Jean Nouvel

10 cité d'Angoulême

75011 Paris / France
T: 33 1 49 23 83 83 F: 33 1 49 14 81 10

Local Collaborating Architect:
RTW Architects

Level 17, 9 Castlereagh St
Sydney NSW Australia 2000

NSW Nominated Architects
A Andersons AO Architects No. 2822
J Bilson Architects No. 2816
D. Jensen Architects No. 4779

T +612 9232 5877
F +612 9221 4139

A Ross Architects No. 5057
S Stinton Architects No. 6569
A Thorp Architects No. 5047

Consultant: _____Contractor:

Project:

ONE CENTRAL PARK

Title: LEVEL 12 - OVERALL FLOOR PLAN

LEVEL 12- OVERALL FLOOR PLAN
EAST AND WEST TOWERS

1	1	2	5	10	15m
---	---	---	---	----	-----

Scale:	Plot Date:	Job No:
--------	------------	---------

1:200	@B1	9/11/2010 2:19:04 PM	209.065
Dwg No:	Revision:		

A-PA-OA-062 E

Status: **AMENDED PLANNING APPLICATION**

AMENDED PLANNING APPLICATION