


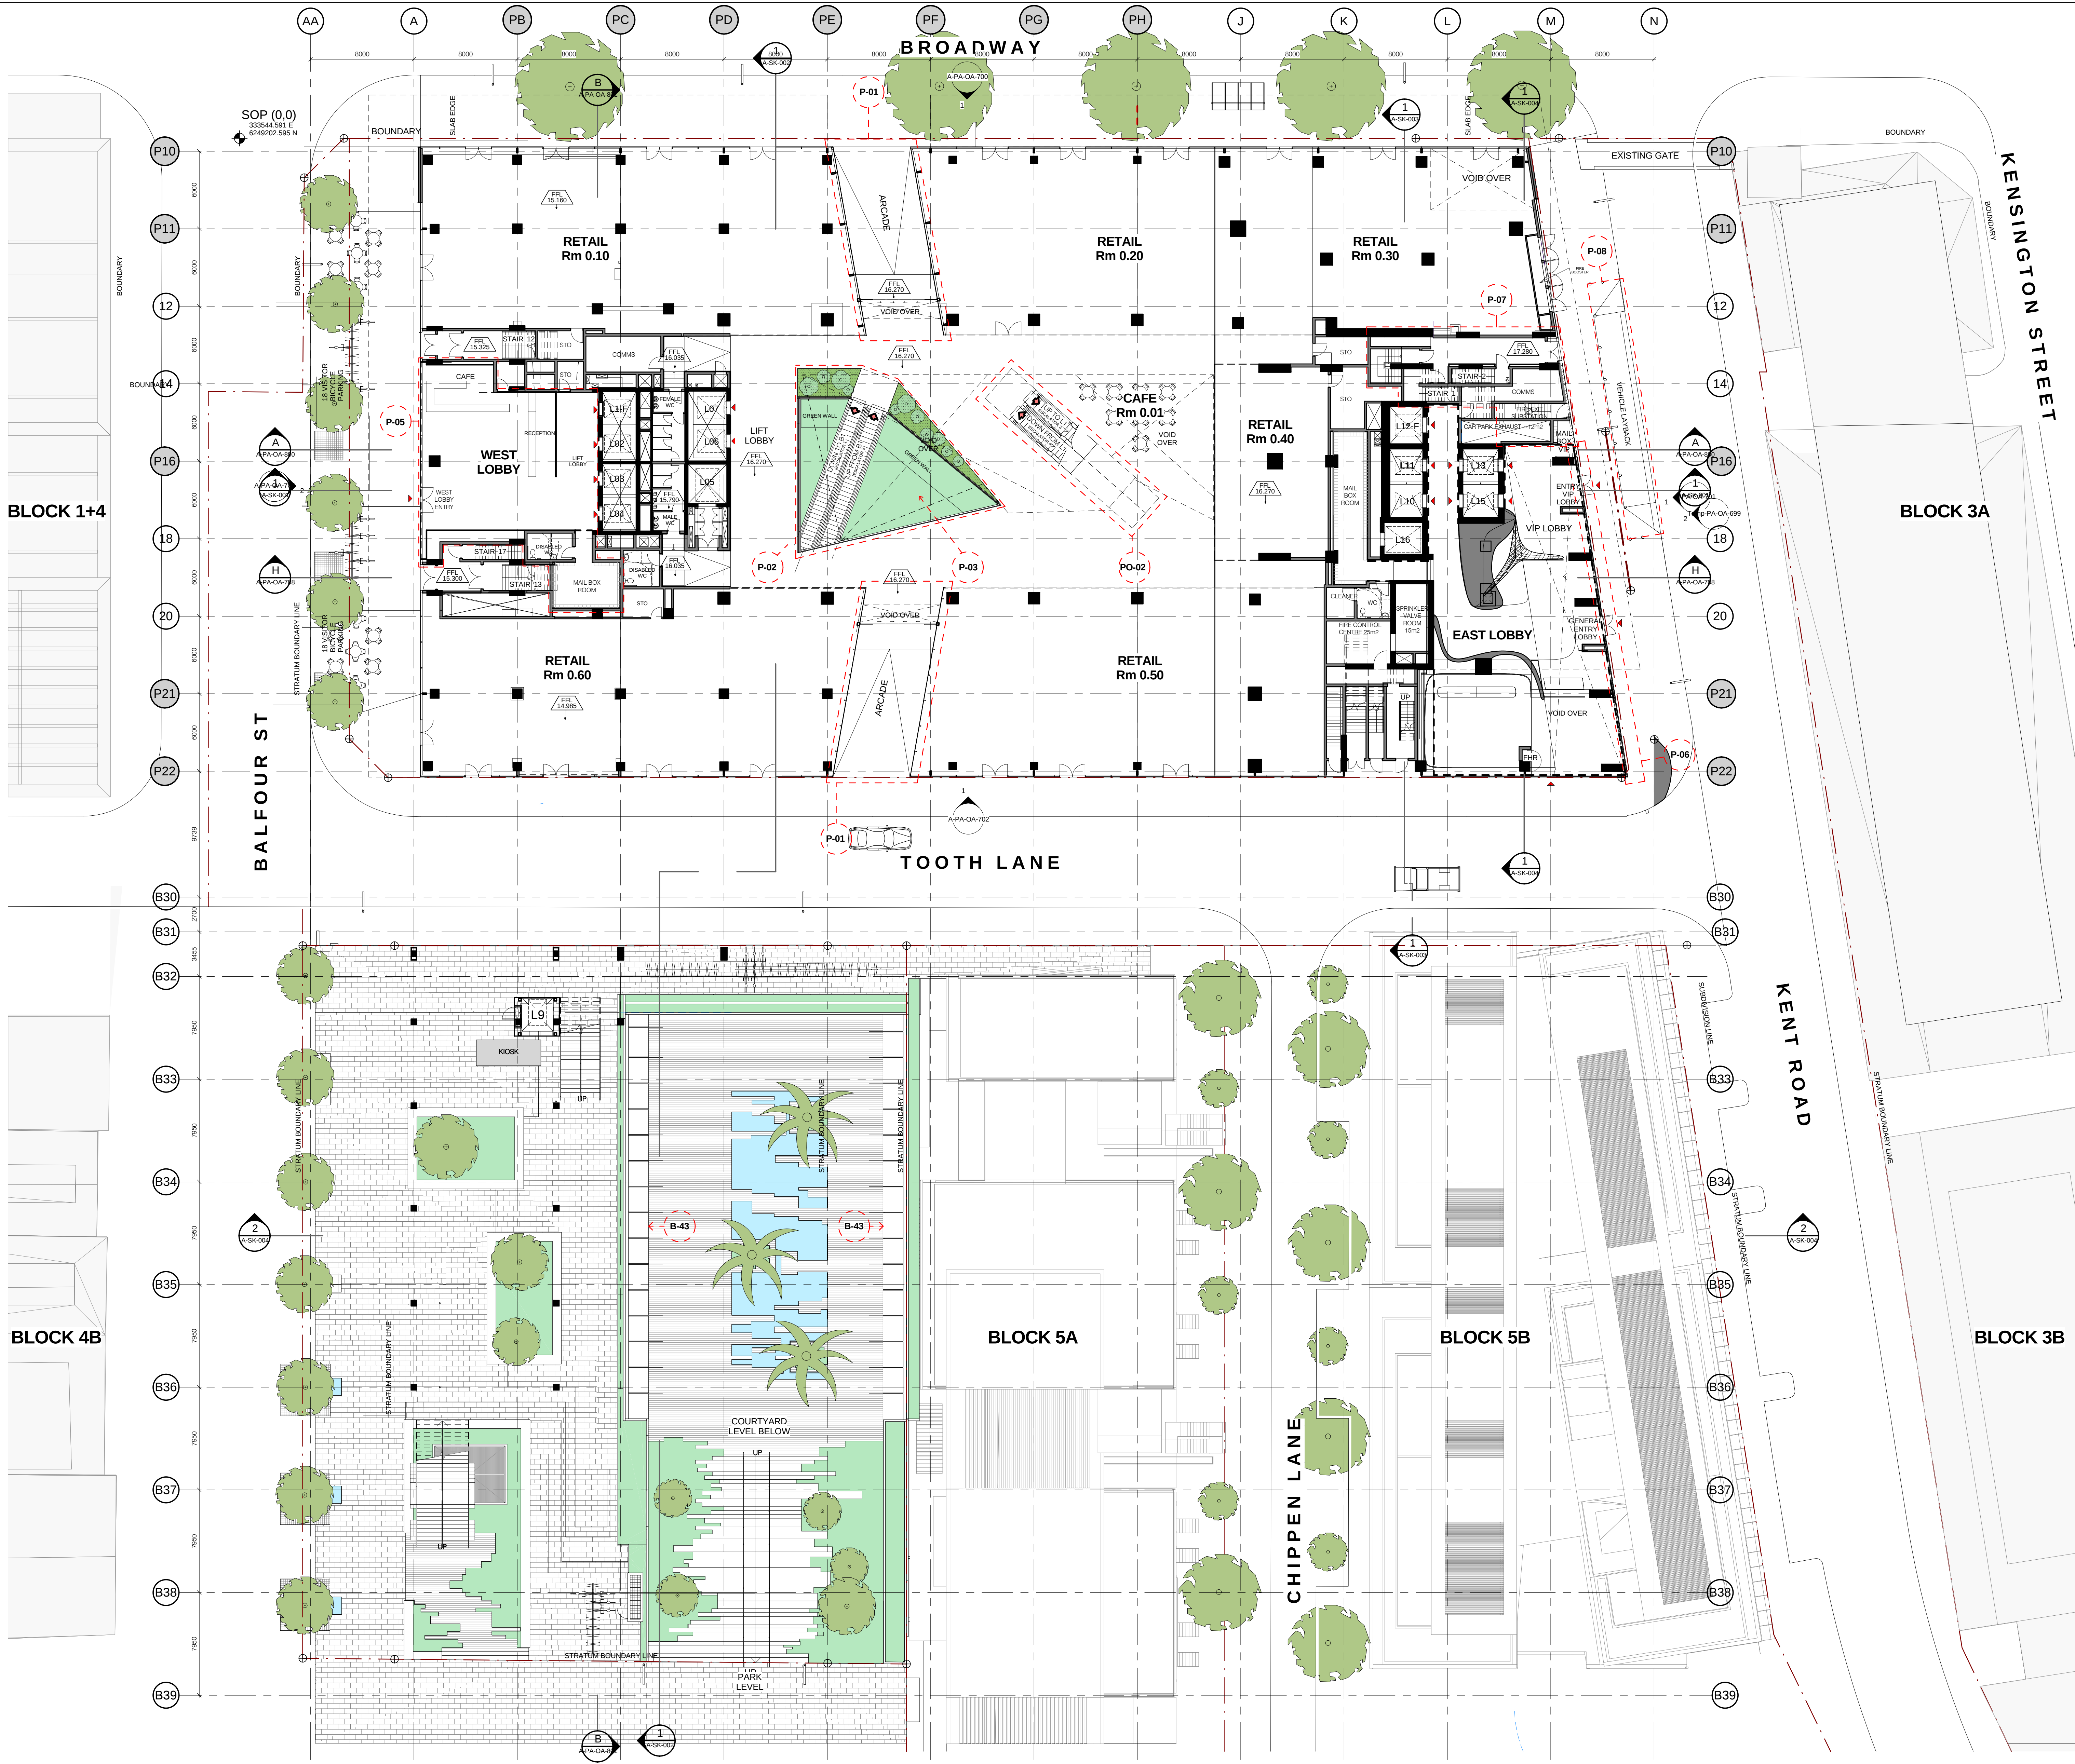

Do not scale from drawings.
Level of all dimensions on this plan commencing with 0.
Copying or reproduction of this drawing is strictly prohibited without the consent of Fraser's Property & Leasing Pty.
The drawings shall not be used for any other purpose other than that for which they were prepared and no responsibility shall be accepted for any errors or omissions or for any loss or damage arising from or in connection with the use of the drawings.
The drawings shall not be used for any other purpose other than that for which they were prepared and no responsibility shall be accepted for any errors or omissions or for any loss or damage arising from or in connection with the use of the drawings.
Any use of the drawings for any other purpose shall be at the user's risk.
The drawings shall not be used for any other purpose other than that for which they were prepared and no responsibility shall be accepted for any errors or omissions or for any loss or damage arising from or in connection with the use of the drawings.
Any use of the drawings for any other purpose shall be at the user's risk.

No.	Amendment	Chk.	Date
A	AMENDED PLANNING APPLICATION	MD	24.09.10
B	AMENDED PLANNING APPLICATION	MD	01.10.10
C	AMENDED PLANNING APPLICATION	MD	15.10.10
D	AMENDED PLANNING APPLICATION	MD	26.10.10
E	AMENDED PLANNING APPLICATION	MD	10.11.10

Approvals	By:	Date:
Consultant Approval:		
Client Approval:		
Contractor Approval:		

Key Plan:

Client:

FRASERS PROPERTY

L11, 488 KENT ST.
SYDNEY
NSW 2000
Tel. 61 2 8823 8800
Fax. 61 2 8823 9301

Lead Architect:

Ateliers Jean Nouvel
10 cité d'Angoulême
75011 Paris / France
T: 33 1 49 23 83 83 F: 33 1 49 14 81 10

Local Collaborating Architect:

PTW Architects
Level 17, 9 Castlereagh St
Sydney NSW Australia 2000

NSW Registered Architects:
A Architects No. 2822
J Blum Architects No. 2816
D Jones Architects No. 4778
S Jones Architects No. 6099
A Thompson Architects No. 5907

T +612 9232 5877
F +612 9221 4139

Consultant:

Contractor:

Project:

ONE CENTRAL PARK

Title:

GROUND LEVEL - OVERALL FLOOR PLAN

Scale:	Plot Date:	Job No:
1 : 200 @B1	9/11/2010 2:11:30 PM	209.065

Dwg No:	Revision:
A-PA-OA-049A	E

Status:

AMENDED PLANNING APPLICATION

