



915.6

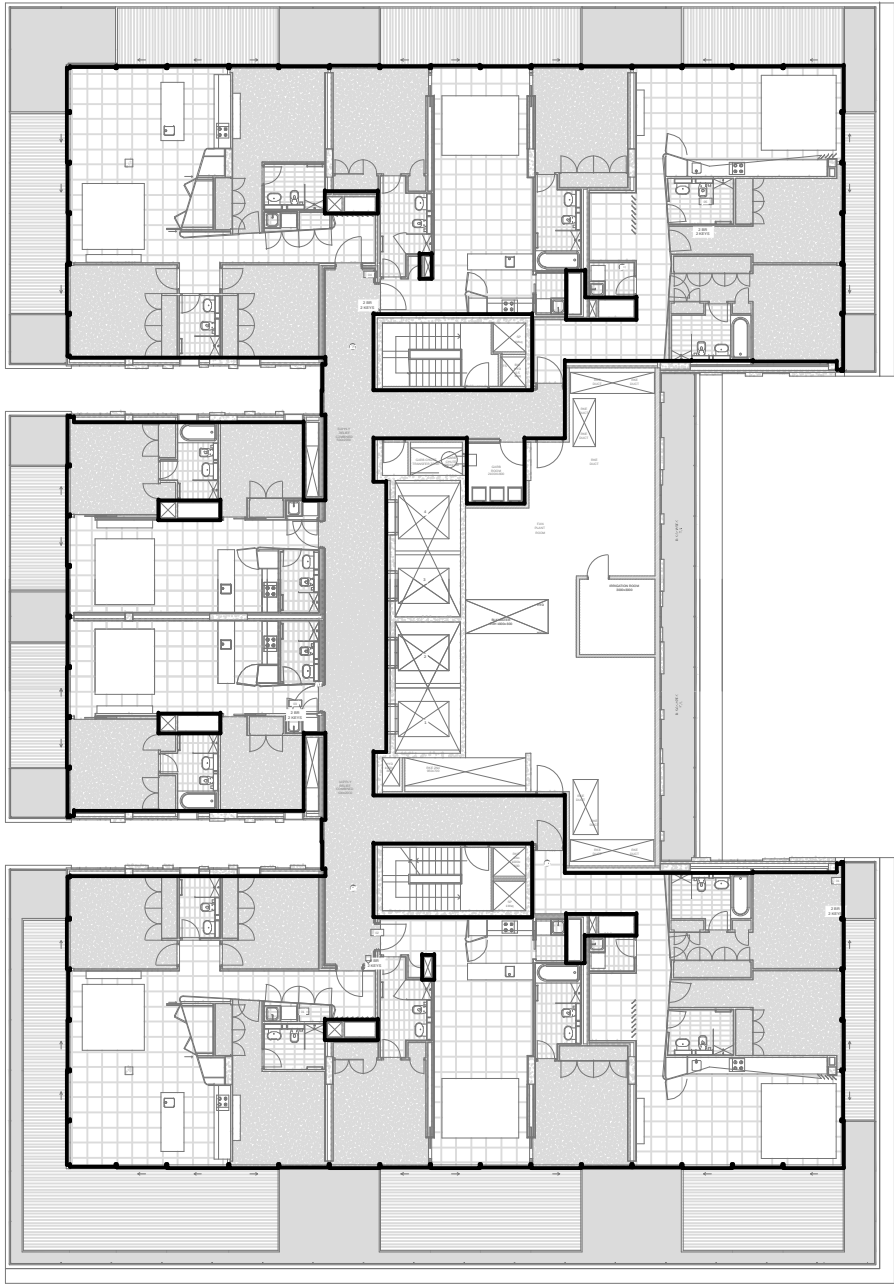

PTW
ARCHITECTS
100/102
1

THIS PLAN IS BASED ON PLANS BY
PTW ARCHITECTS
DWG No.: A-OA-116-DWG(N)
DWG No.: PTW-AR-DR-02W-L16-125-DWG(1)
DWG No.: PTW-AR-DR-02W-L16-126-DWG(1)

WEST TOWER
LEVEL 16
GFA = 915.6m²

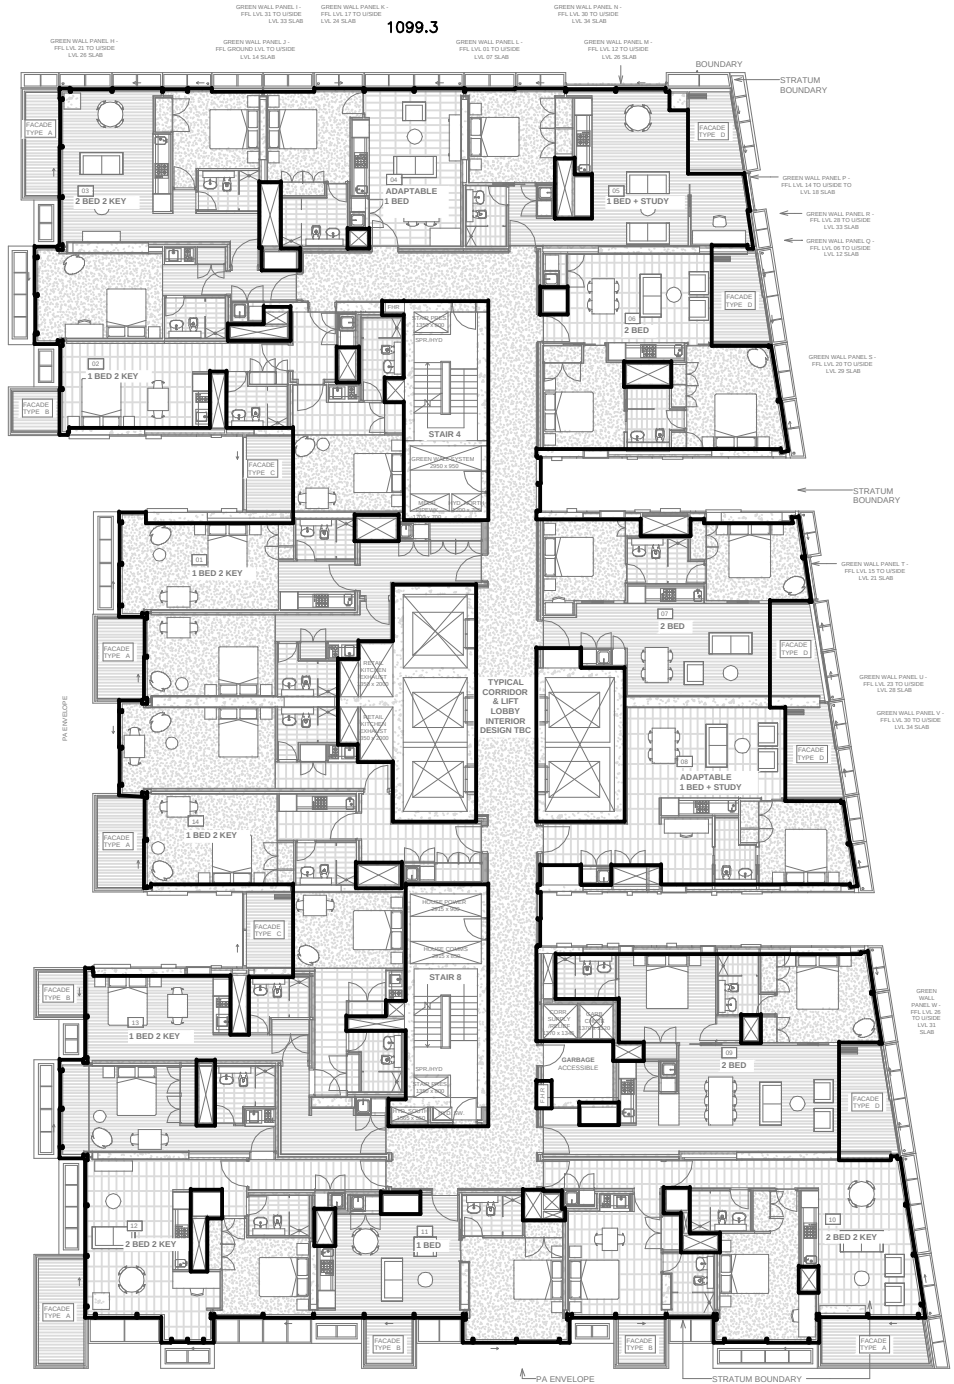

EAST TOWER
LEVEL 16
GFA = 1099.3m²

Project:	ONE CENTRAL PARK
Site:	LEVEL 16
Plan:	PLAN - GENERAL ARR EAST AND WEST TOW
Scale:	1:100
Drawn:	A-OA-116
Issue:	FINAL GMP ISSUE

X:\08JOBS\080401 - BROADWAY SQUARE\GFA\BLOCK 2\WATPAC-OCPL\LEVEL 16.dwg

PLAN SHOWING GFA OF
LEVEL 16 AT
"ONE CENTRAL PARK"
BROADWAY

CONSULTING SURVEYORS
DENNY LINKER & CO.
SYDNEY

5th Floor 17 RANDLE STREET
SURRY HILLS N.S.W. 2010
PH. (02) 9212 4655 FAX (02) 9212 5254

RATIO: 1:300

DATUM: A.H.D.

DRAWN: DC

REF.
No.: 080401

DATE
21/06/2011

ISSUE
11

SHEET
SIZE
A3

DWG.
I.D.: LEVEL 16