



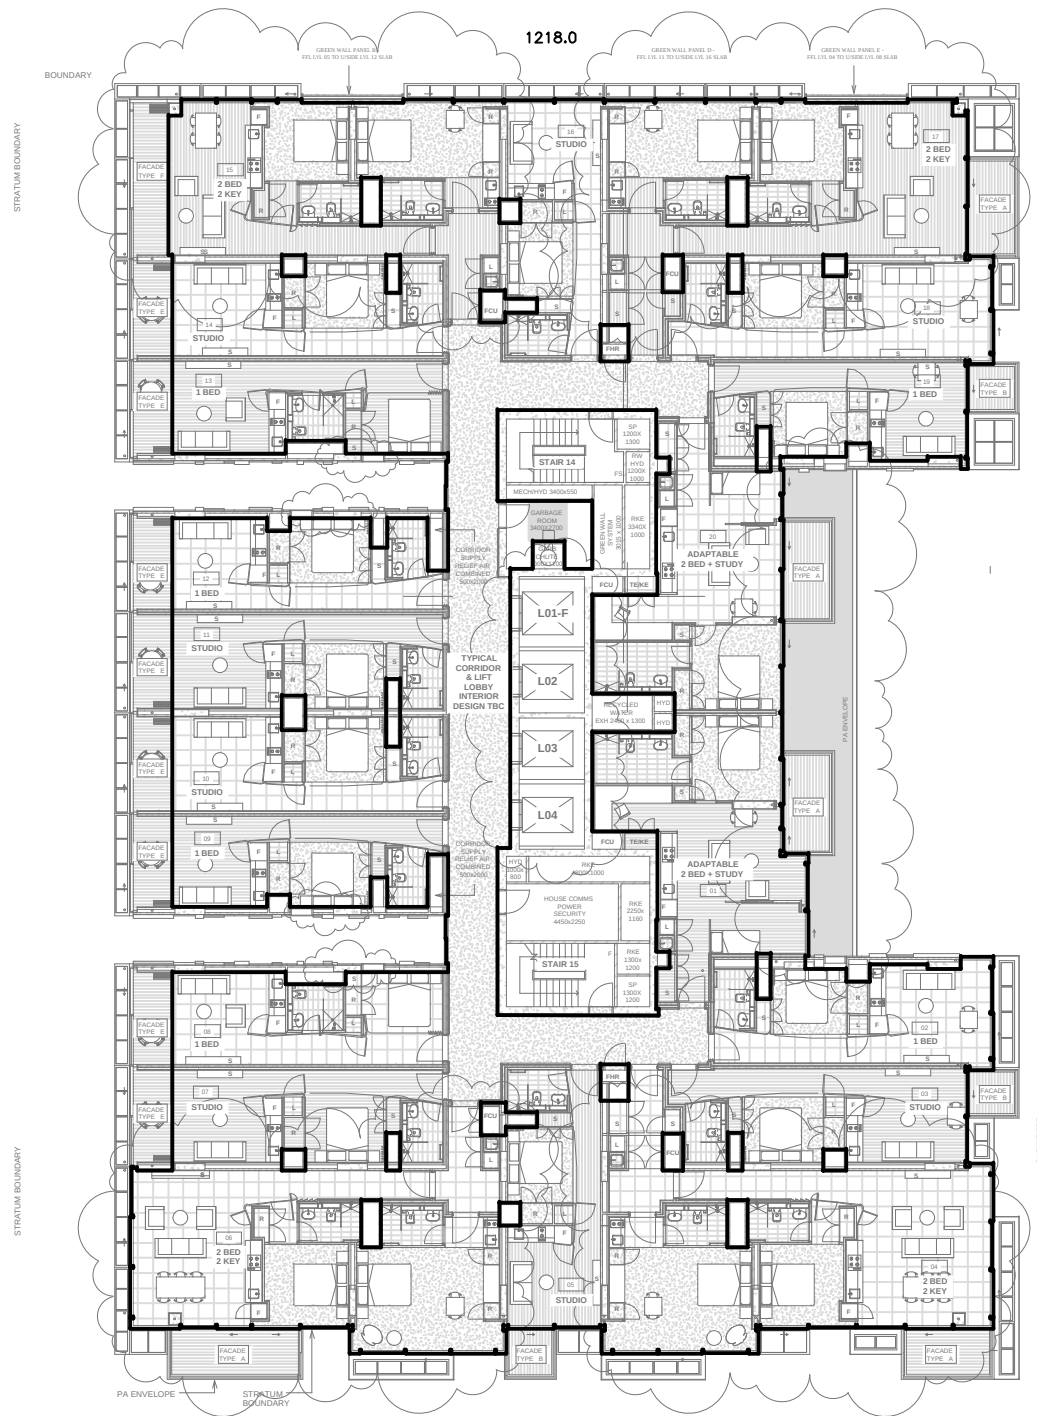

WEST TOWER
LEVELS 6, 9 & 15,
GFA = 1218.0m²

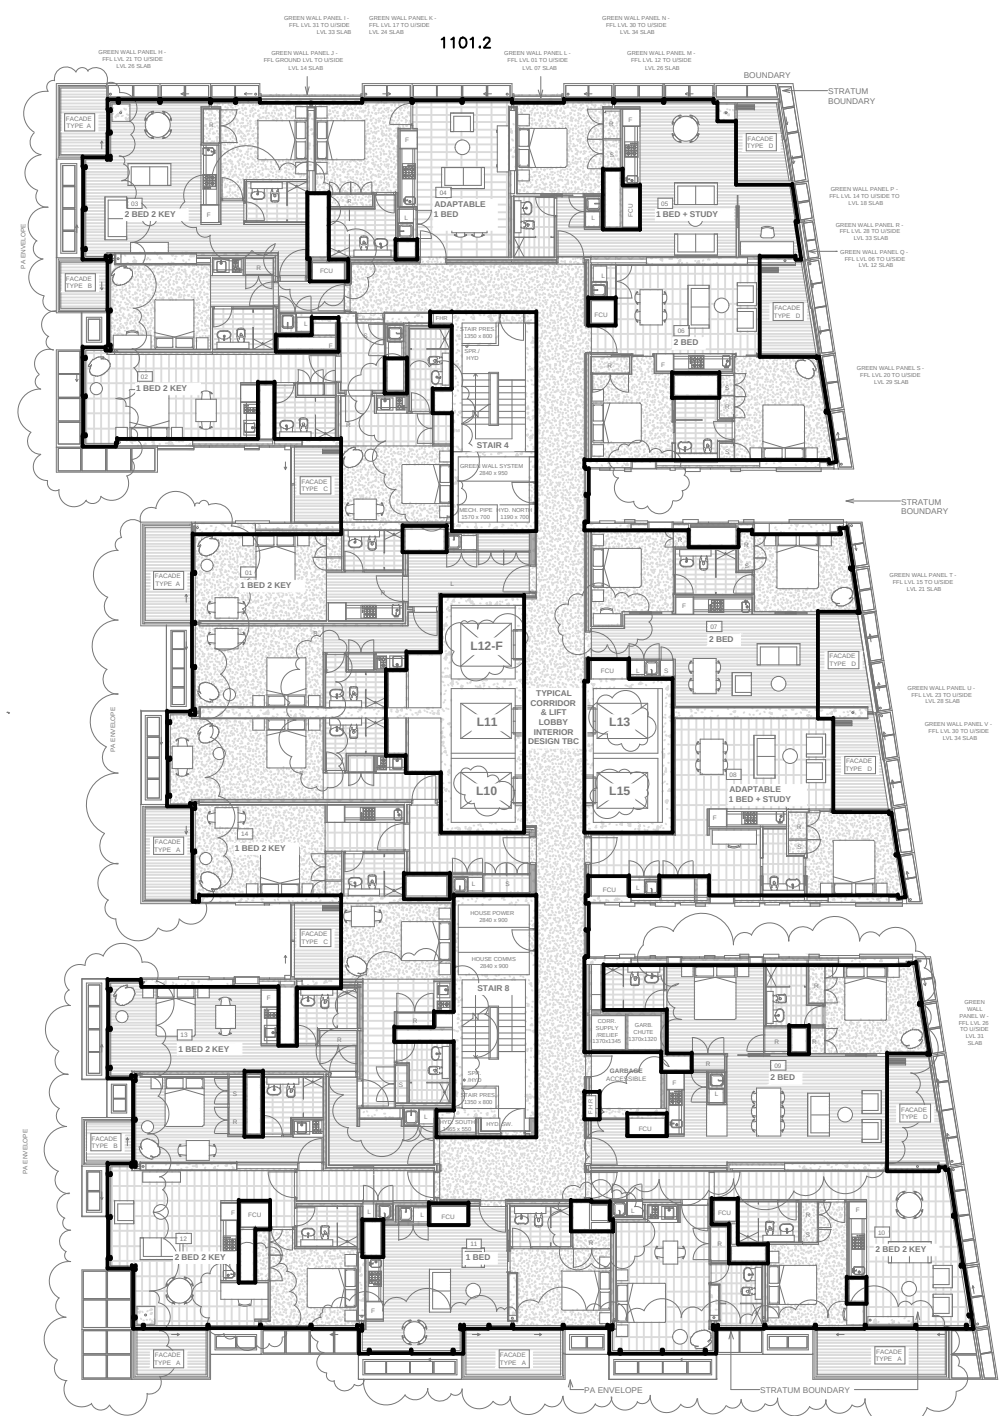

EAST TOWER
LEVELS 6, 9, 15, 18, 21, 24 & 27
GFA = 1101.2m²

THIS PLAN IS BASED ON PLANS BY
PTW ARCHITECTS
DWG No.: A-OA-106-DWG(W)

X:\08JOBS\080401 - BROADWAY SQUARE\GFA\BLOCK 2\WATPAC-OCPL\LEVEL 06.dwg

PLAN SHOWING GFA OF TYPICAL LEVEL 6 AT "ONE CENTRAL PARK" BROADWAY	CONSULTING SURVEYORS		RATIO: 1:300		DATE 21/06/2011			
	DENNY LINKER & CO.		DATUM: A.H.D.		ISSUE 11		SHEET SIZE A3	
	SYDNEY							
	5th Floor 17 RANDLE STREET SURRY HILLS N.S.W. 2010		DRAWN: DC		DWG. TYPICAL I.D.: LEVEL 6			
	PH. (02) 9212 4655 FAX (02) 9212 5254		REF. No.: 080401					