



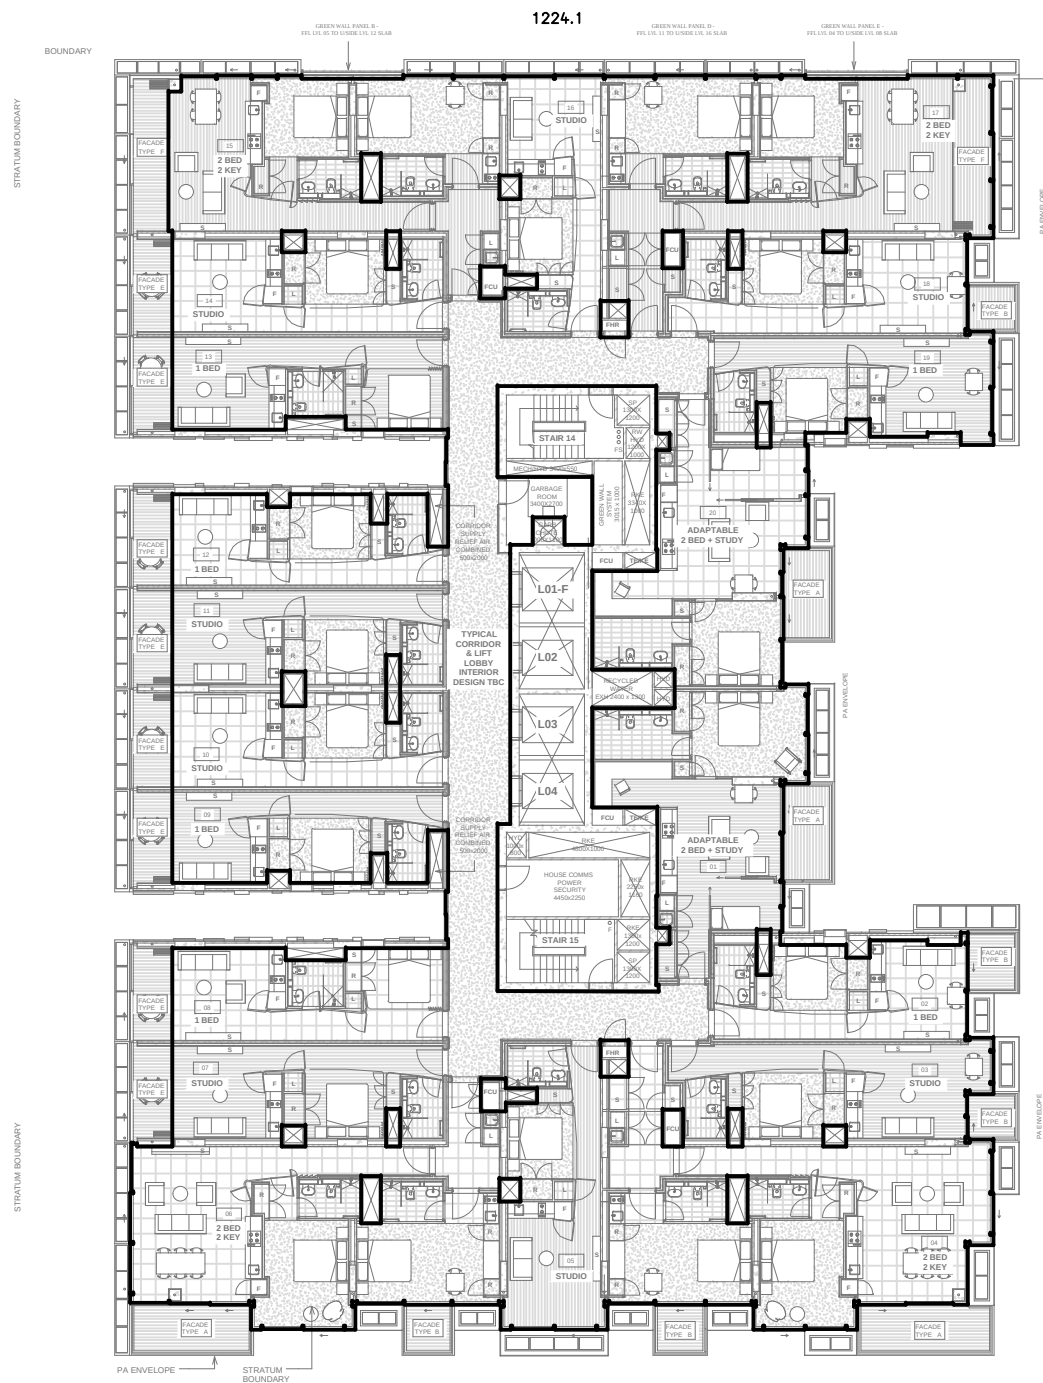

THIS PLAN IS BASED ON PLANS BY
PTW ARCHITECTS
DWG No.: A-0A-107-DWG(U)

WEST TOWER
LEVELS 7, 10 & 13,
GFA = 1224.1m²

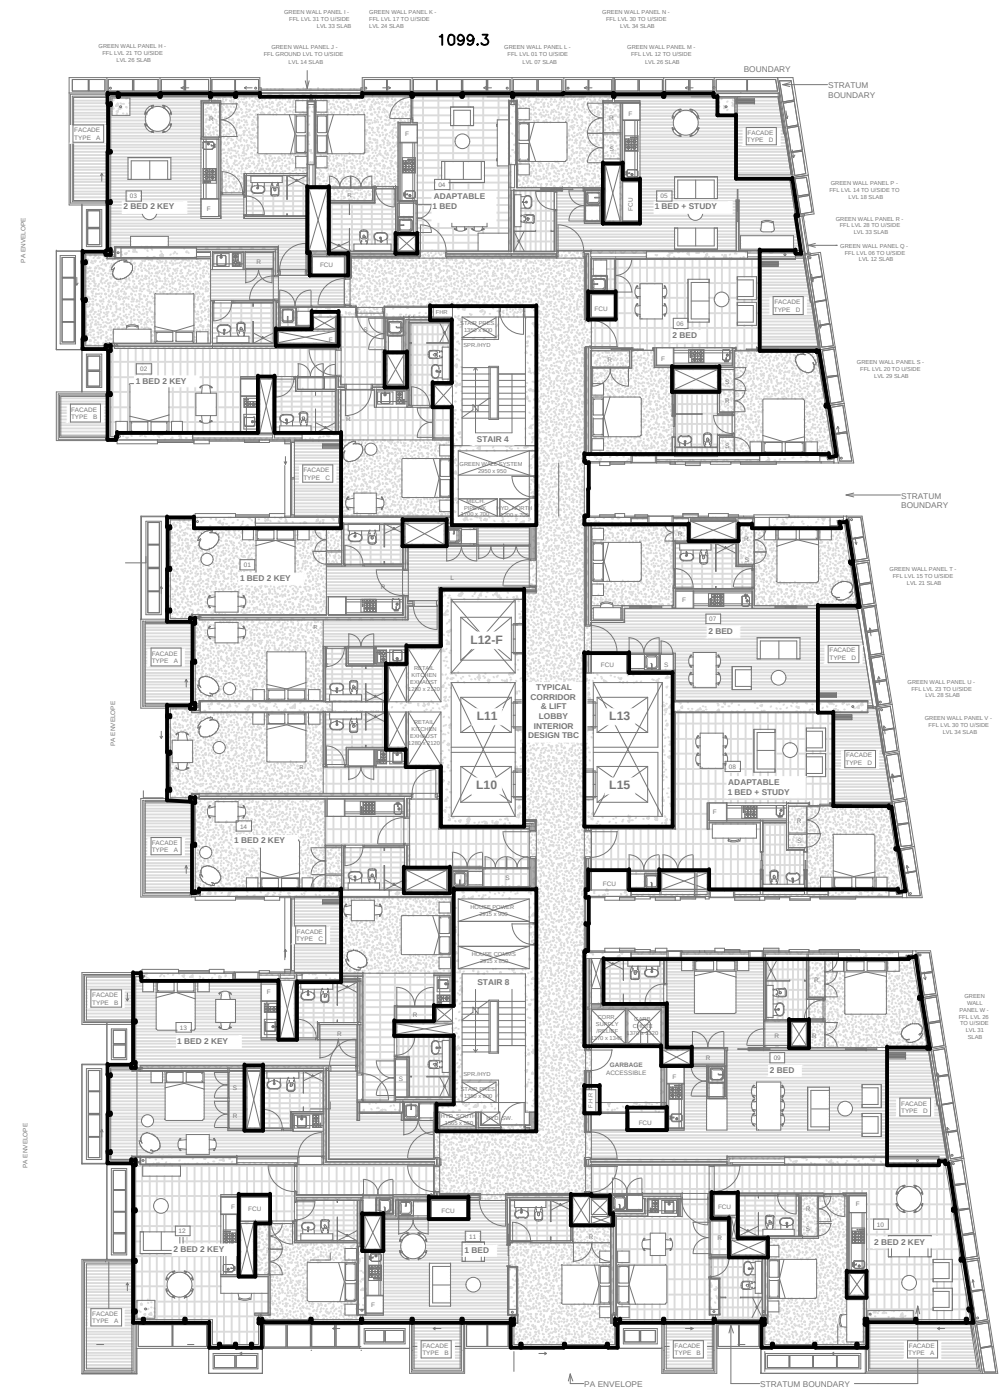

EAST TOWER
LEVELS 7, 10, 13, 19, 22 & 25
GFA = 1099.3m²

X:\08JOBS\080401 - BROADWAY SQUARE\GFA\BLOCK 2\WATPAC-OCPL\LEVEL 07.dwg

PLAN SHOWING GFA OF
TYPICAL LEVEL 7 AT
"ONE CENTRAL PARK"
BROADWAY

CONSULTING SURVEYORS

DENNY LINKER & CO.

SYDNEY

5th Floor 17 RANDLE STREET
SURRY HILLS N.S.W. 2010

PH. (02) 9212 4655 FAX (02) 9212 5254

RATIO: 1:300

DATUM: A.H.D.

DRAWN: DC

REF.
No.: 080401

DATE
21/06/2011

ISSUE
11

SHEET
SIZE
A3

DWG. TYPICAL
I.D.: LEVEL 7