



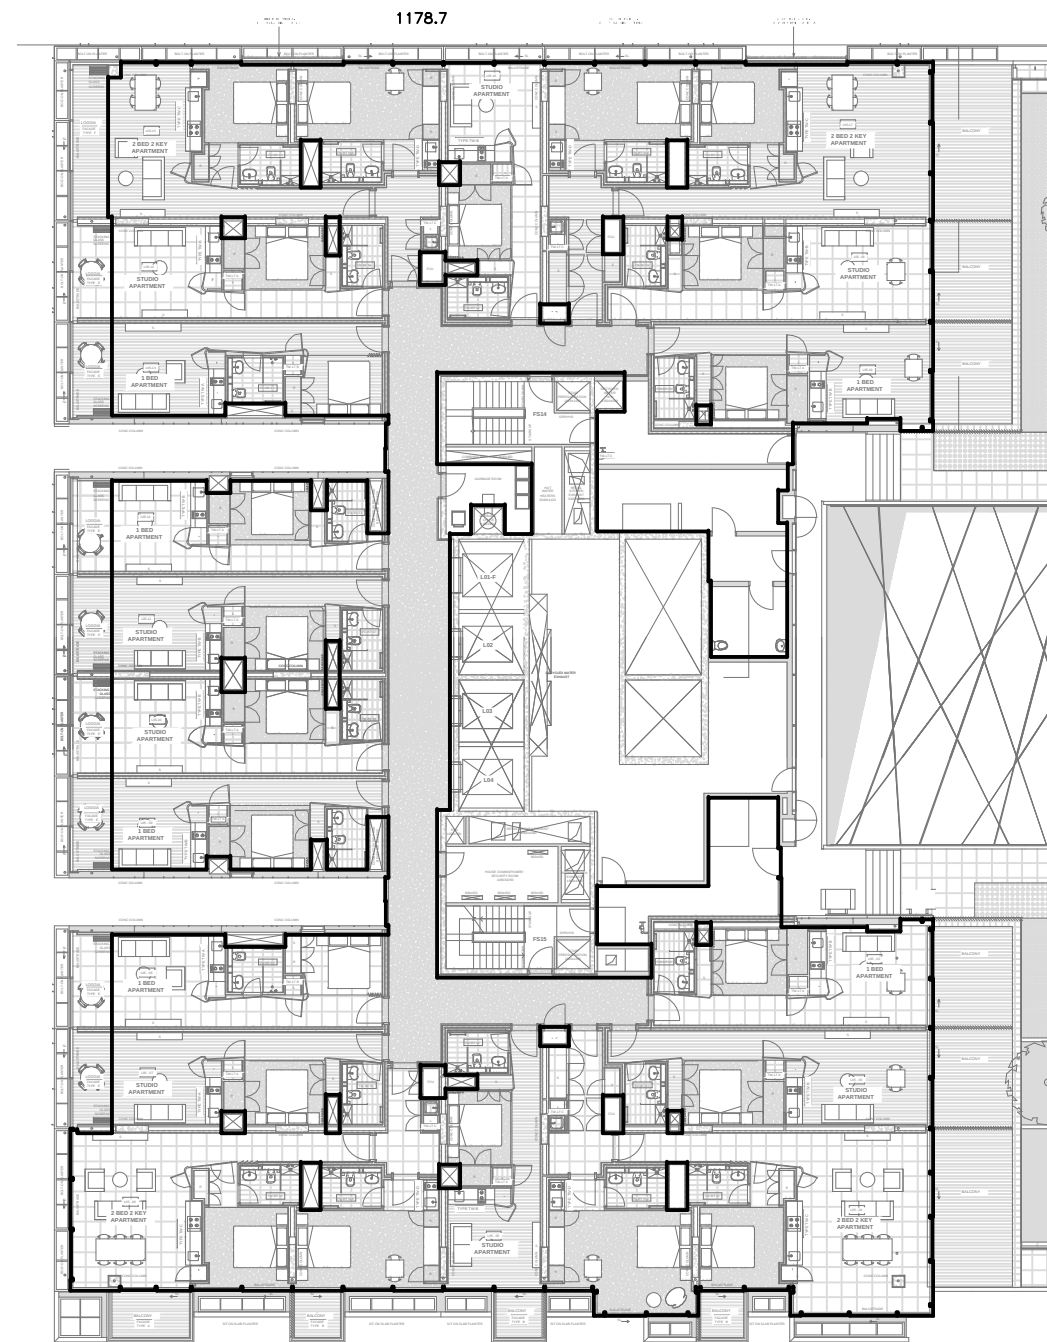

THIS PLAN IS BASED ON PLANS BY
PTW ARCHITECTS
DWG No.: A-OA-105-DWG(S)
DWG No.: PTW-AR-DR-02W-L05-102-DWG(5)
DWG No.: PTW-AR-DR-02W-L05-103-DWG(5)

WEST TOWER
LEVEL 5
GFA = 1178.7m²

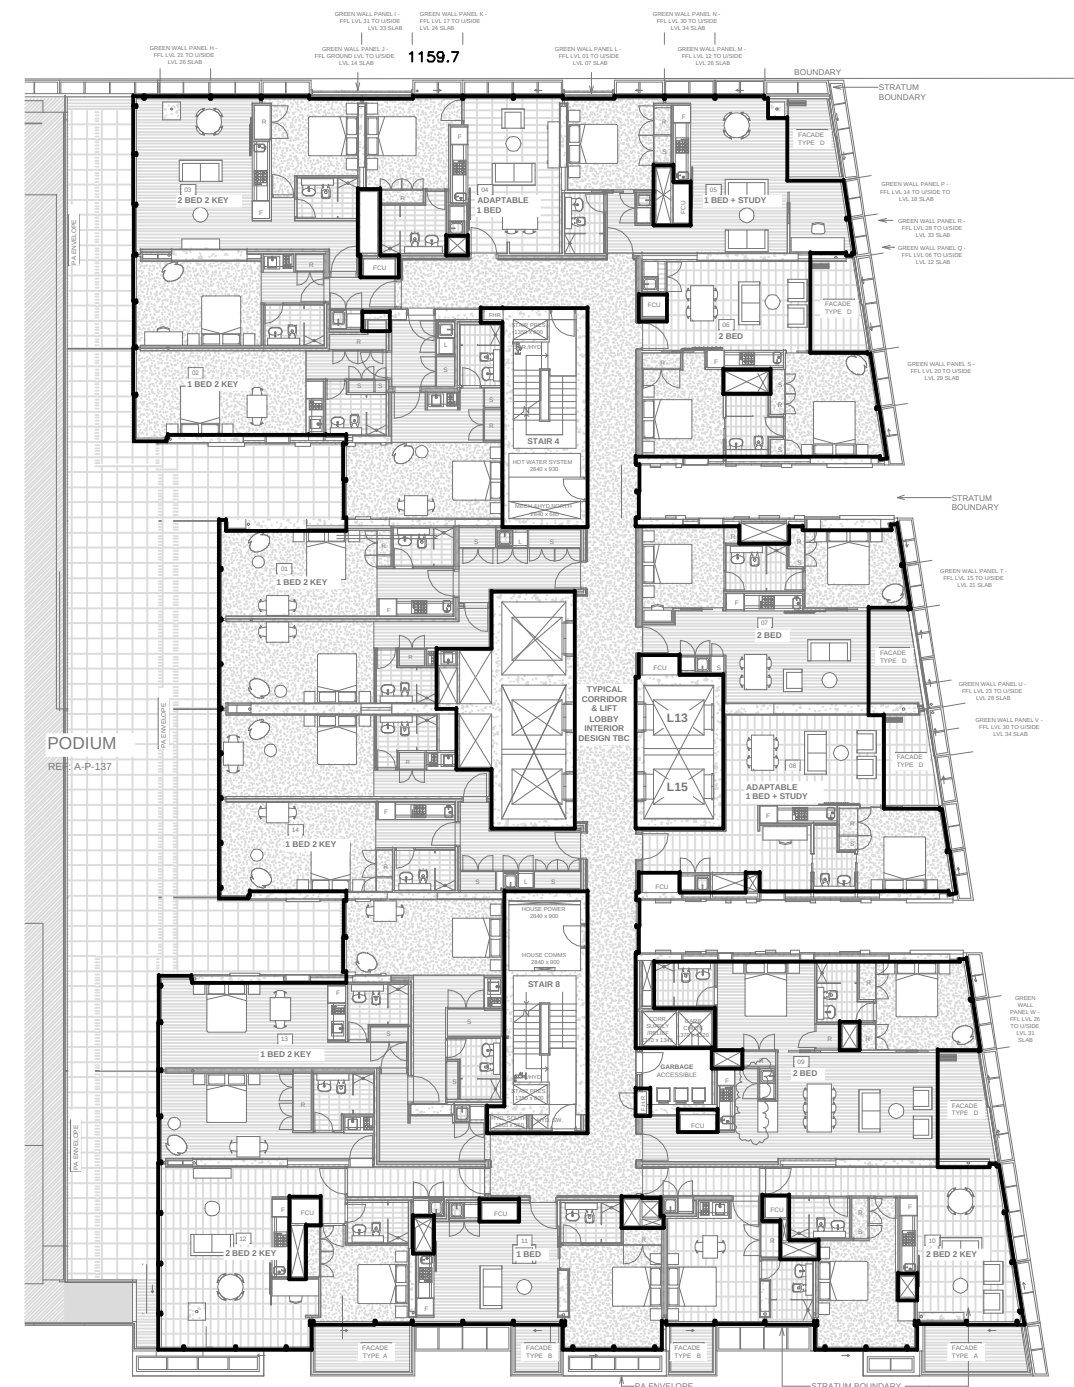

EAST TOWER
LEVEL 5
GFA = 1159.7m²

X:\08JOBS\080401 - BROADWAY SQUARE\GFA\BLOCK 2\WATPAC-OCPL\LEVEL 05.dwg

PLAN SHOWING GFA OF
LEVEL 5 AT
"ONE CENTRAL PARK"
BROADWAY

CONSULTING SURVEYORS
DENNY LINKER & CO.
SYDNEY

5th Floor 17 RANDLE STREET
SURRY HILLS N.S.W. 2010
PH. (02) 9212 4655 FAX (02) 9212 5254

RATIO: 1:300

DATUM: A.H.D.

DRAWN: DC

REF.
No.: 080401

DATE
21/06/2011

ISSUE
11
SHEET
SIZE
A3

DWG. LEVEL 5
I.D.: