


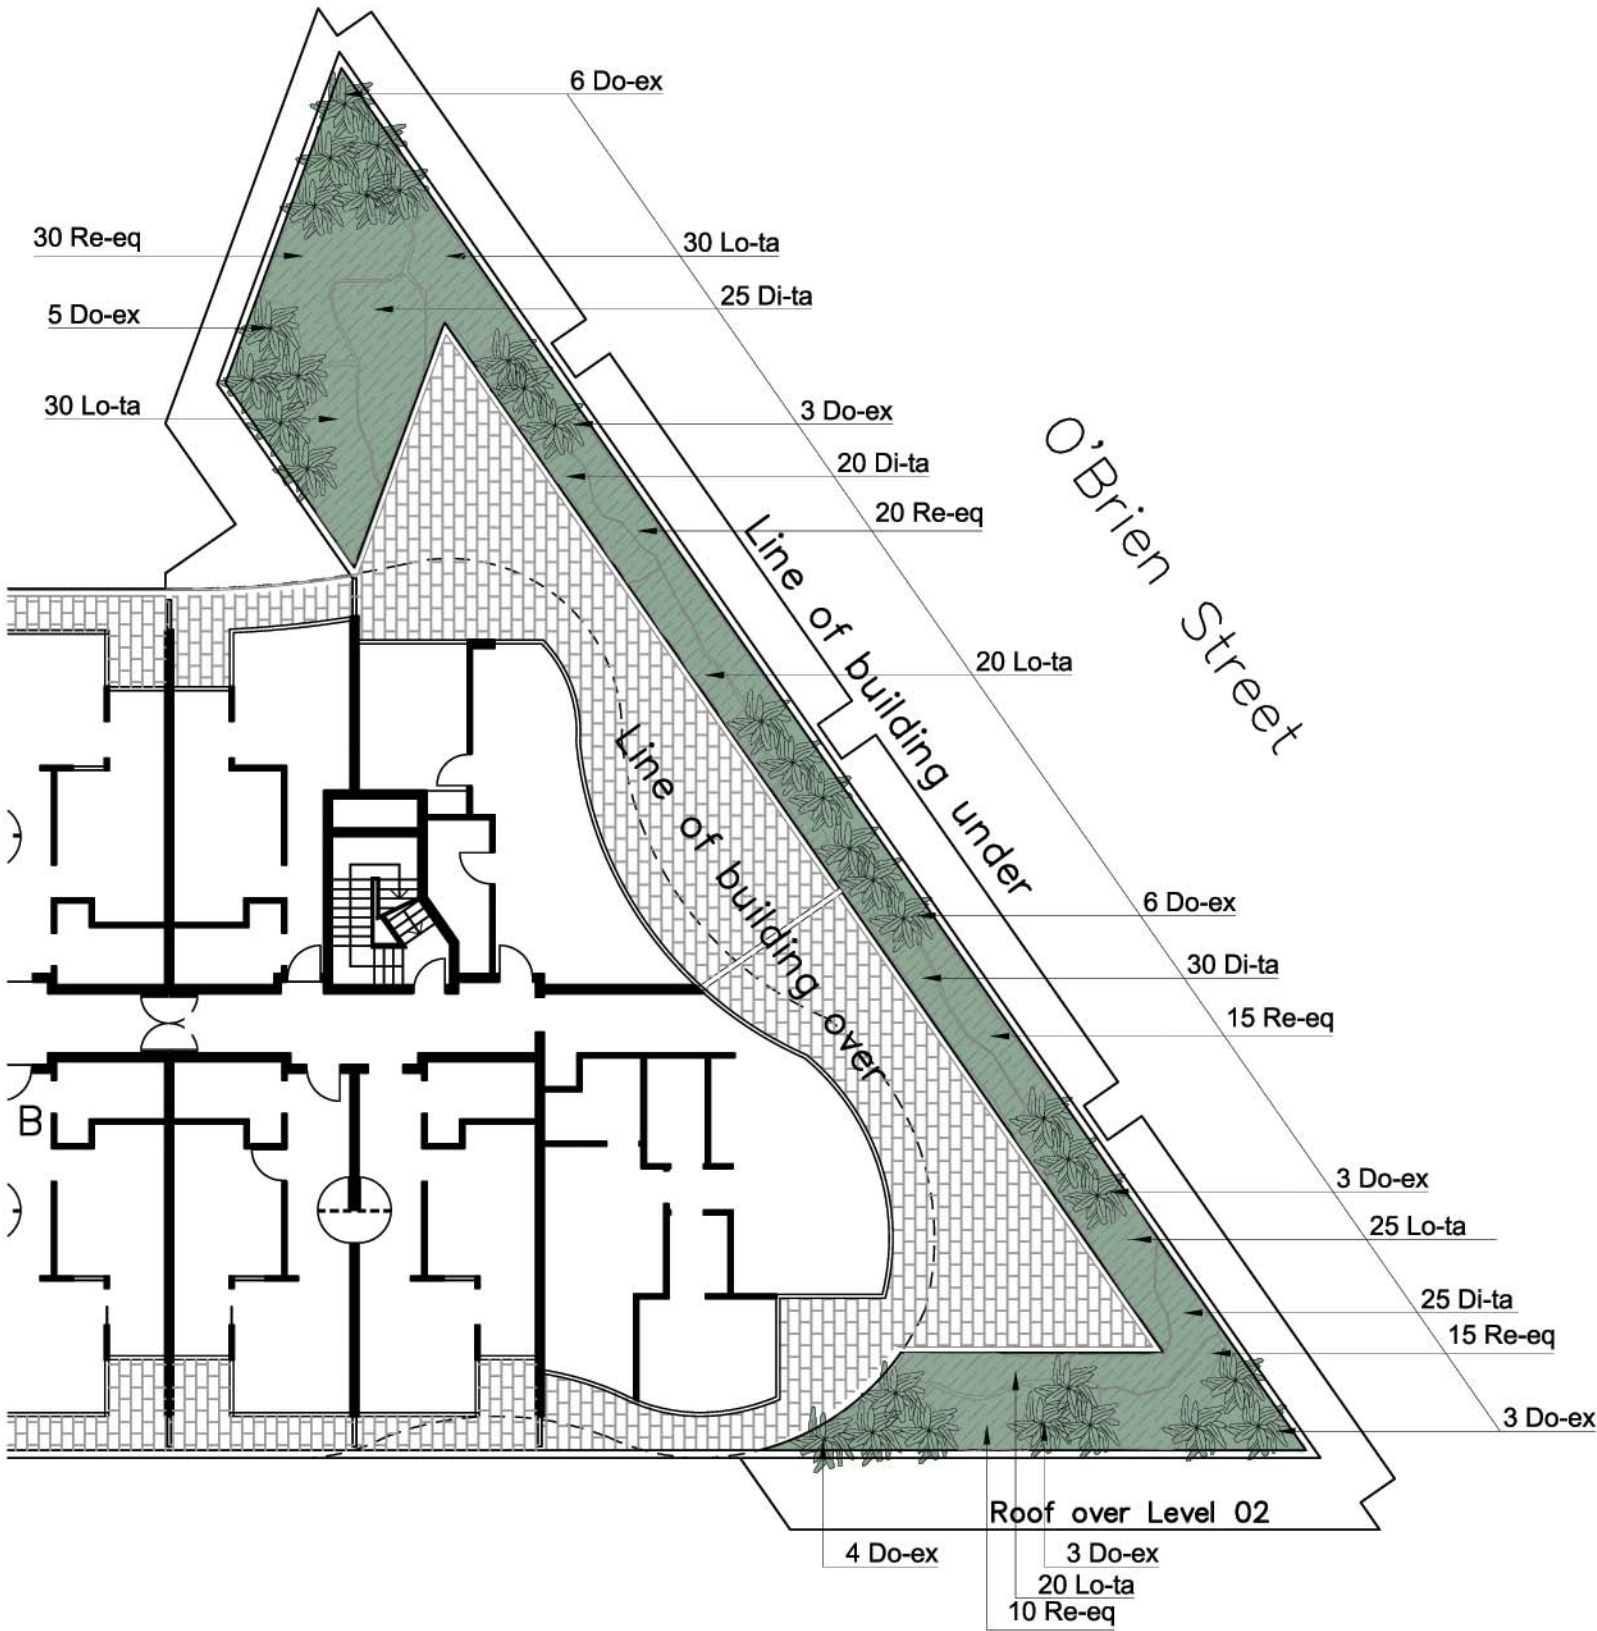

LEVEL 01 - SERVICED APARTMENTS
REFER TO LA01 FOR HALL STREET AND O'BRIEN STREET STREETSCAPE
REFER TO LA02 FOR GROUND FLOOR LANDSCAPE PLAN

PLANTING SCHEDULE					
ID	BOTANICAL NAME	COMMON NAME	MATURE HEIGHT	POT SIZE	NUMBER
Trees					
Ba-in	<i>Banksia integrifolia</i>	Coastal Banksia	12m	100L	3
Ch-lu	<i>Chrysaldocarpus lutescens</i>	Golden Cane Palm	6m	45L	6
Eu-ha	<i>Eucalyptus haemastoma</i>	Scribly Gum	20m	100L	1
Li-au	<i>Livistona australis</i>	Cabbage-tree Palm	20m	45L	8
Shrubs, Ferns and Groundcovers					
Al-de	<i>Alternanthera dentata</i>	Ruby leaf alternanthera	1m	200mm	10
Ar-ar	<i>Artemisia arborescens</i> 'Powis Castle'	Wormwood	1m	5L	8
Cy-co	<i>Cyathea cooperii</i>	Coin Spot Tree Fern	5m	5L	9
Di-an	<i>Dicksonia antarctica</i>	Soft Tree Fern	2m	5L	6
Di-ta	<i>Dianella</i> 'Tas Red'	Flax Lilly	400mm	200mm	170
Do-ex	<i>Doryanthes excelsa</i>	Gynea Lily	6m	5L	57
Lo-ta	<i>Lomandra</i> 'Tanika'	Tanika	400mm	200mm	125
Mi-fi	<i>Michelia figo</i>	Port Wine Magnolia	4m	5L	11
Re-eq	<i>Russelia equisetiformis</i>	Firecracker plant	900mm	200mm	28
Sy-ca	<i>Syzygium</i> 'Cascade'	Pink Flowering Lilly Pilly	3m	5L	14
Ti-ju	<i>Tibouchina</i> 'Jules'	Tibouchina	1m	5L	8



LEVEL 03 - SERVICED APARTMENTS
REFER TO LA01 FOR HALL STREET AND O'BRIEN STREET STREETSCAPE
REFER TO LA02 FOR GROUND FLOOR LANDSCAPE PLAN

