


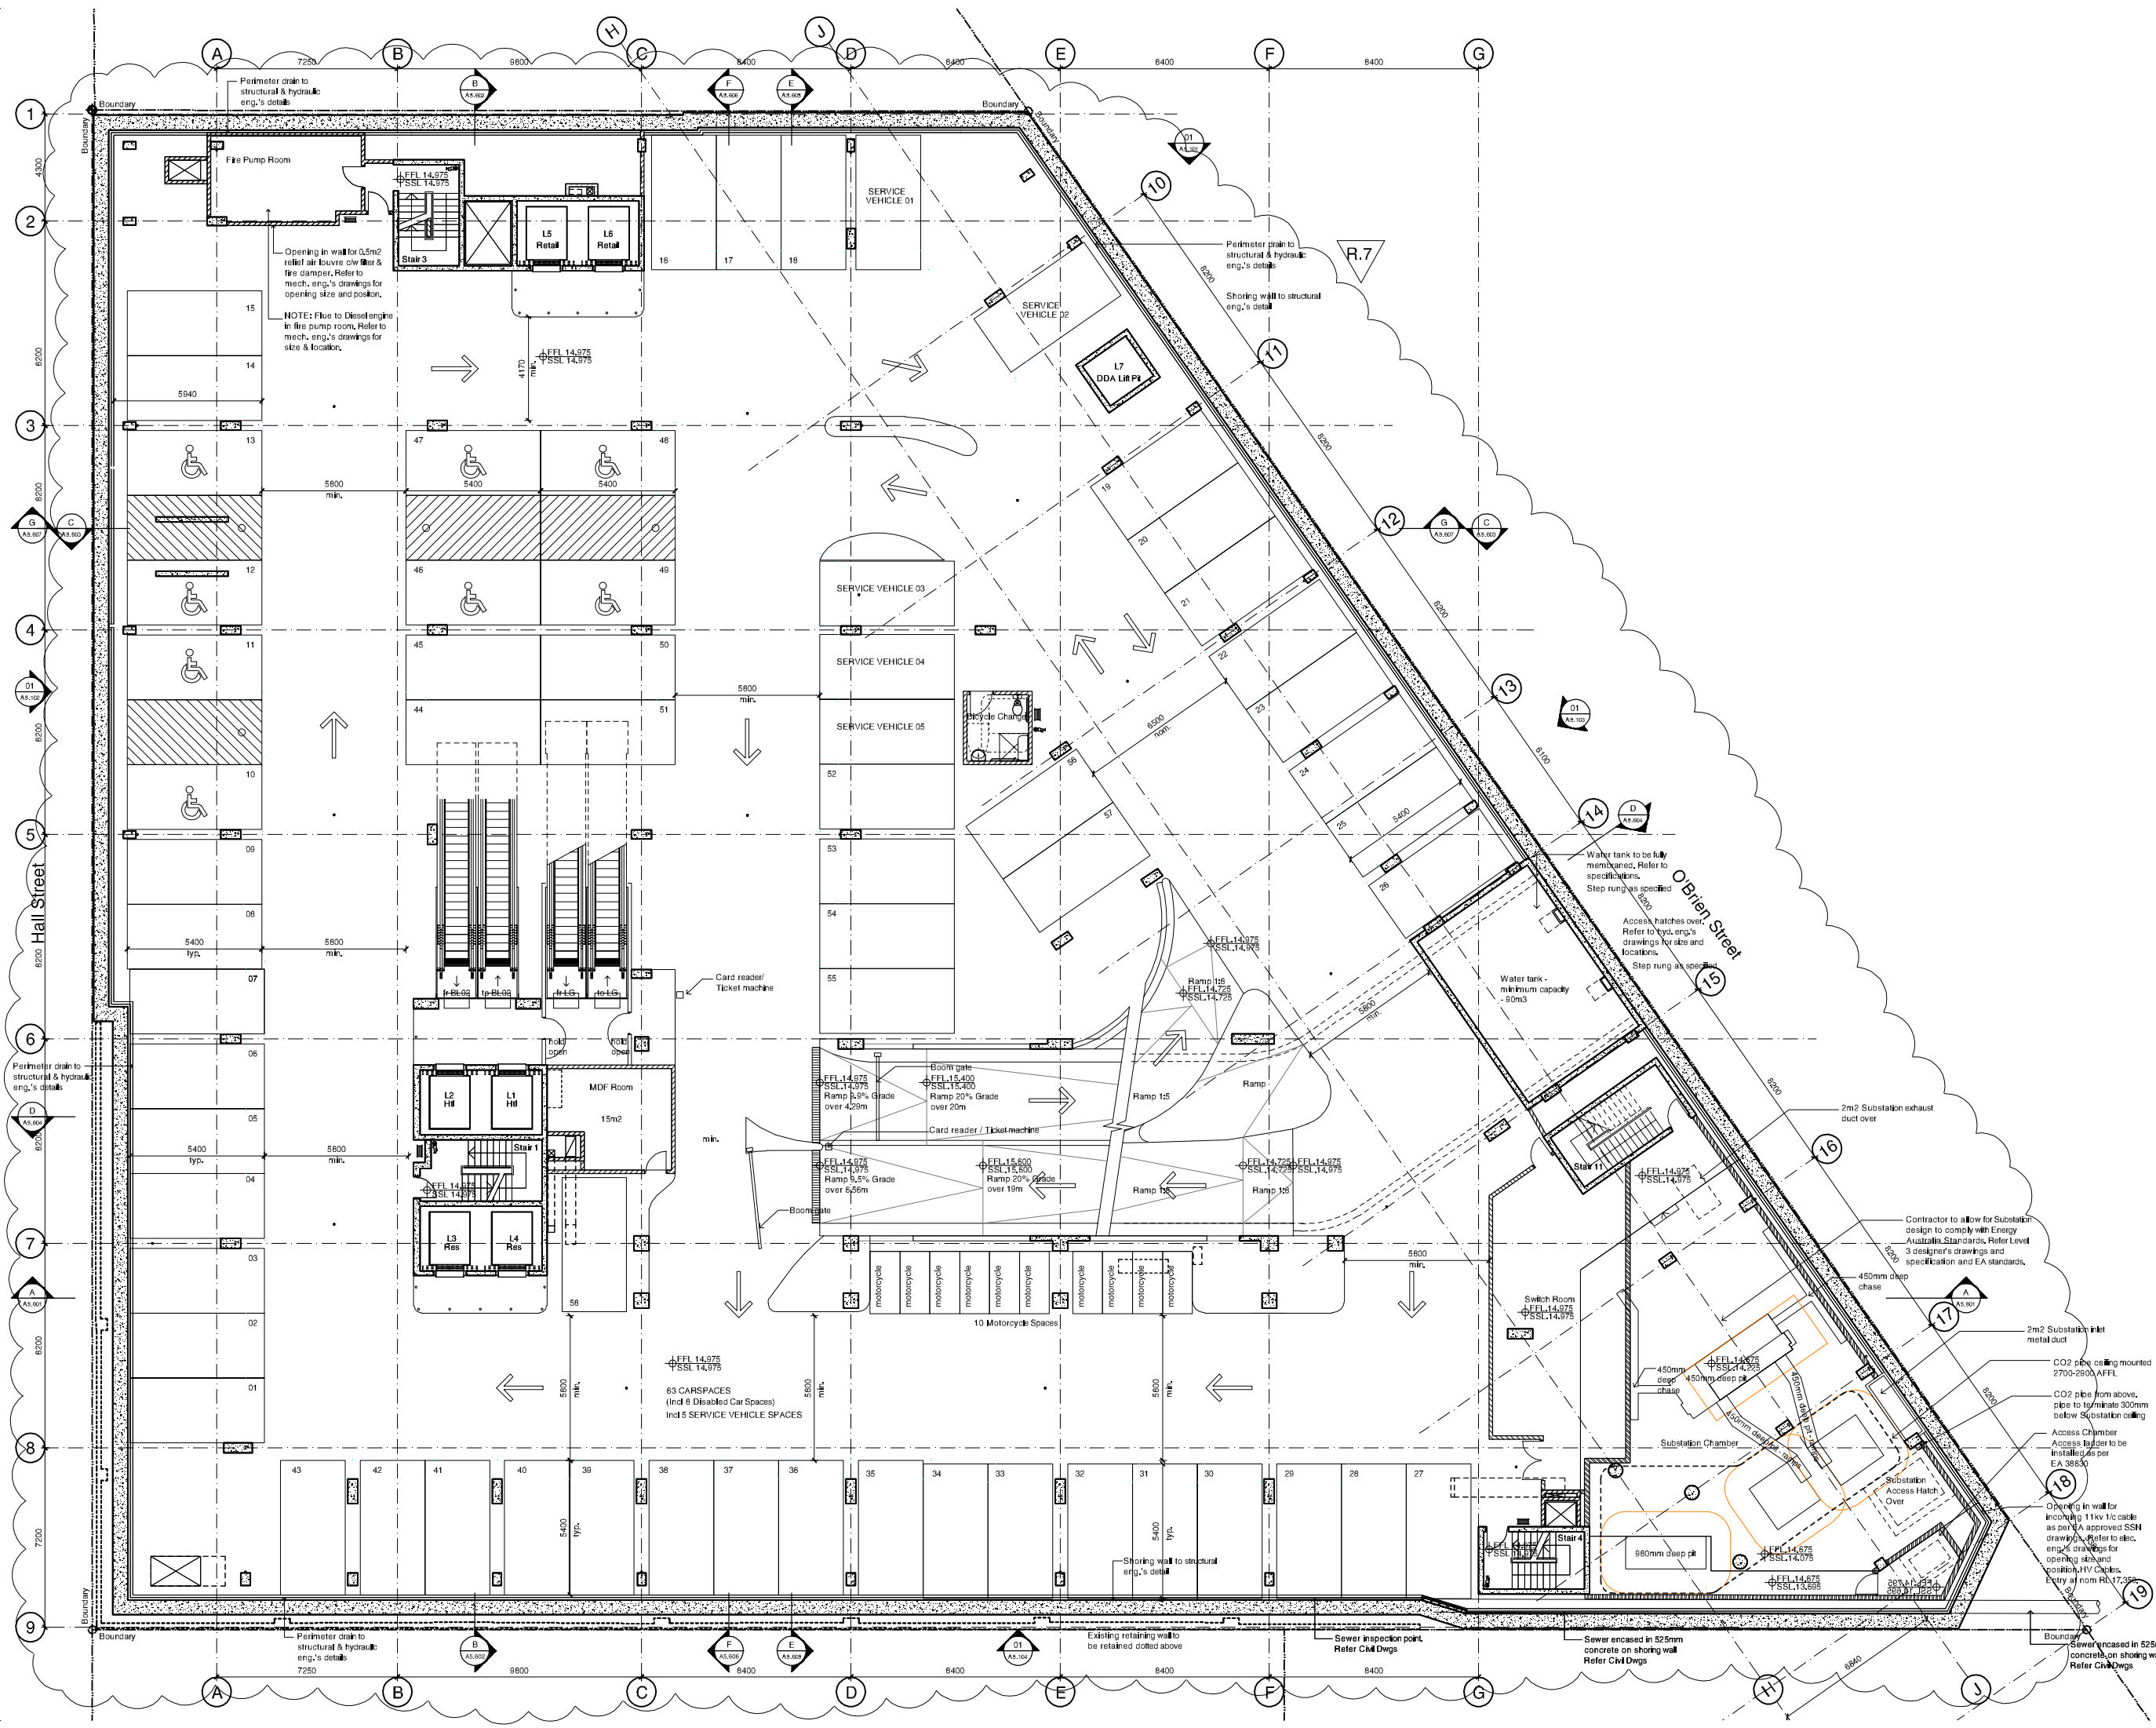

- Check all dimensions and the conditions site to commencement of any work. The purchase or ordering of any materials, fittings, plant, services or equipment and the preparation of shop drawings and/or the fabrication of any components.
- Do not scale drawings - refer to figured dimensions only. Any discrepancies shall immediately be referred to the architect for clarification.
- All drawings may not be reproduced or distributed without permission from the architect.
- Legend
- Materials
- CP-01 Textured Granosite sandbased render - white
 - CP-02 Sandblasted pre-cast concrete panels - green pigment added to mix
 - CP-03 Sandblasted pre-cast concrete panels - pink pigment added to mix
 - CP-04 Sandblasted pre-cast concrete panels - yellow pigment added to mix
 - CP-05 Sandblasted pre-cast concrete panels - blue pigment added to mix
 - CP-06 Sandblasted pre-cast concrete panels - orange pigment added to mix
 - GL-01 Glass - clear to BASIX spec below
 - GL-02 Glass - colourbacked
 - GL-03 Glass - translucent
 - GC-01 Glass canopy - clear glass with stainless steel fittings on powdercoated steel frame
 - BH-01 Balustrade - clear glass
 - BH-02 Balustrade - sandblasted glass
 - RD-01 Rollerdoor - anodised aluminium
 - LV-01 Louvre - clear glass on anodised aluminium frame
 - LV-02 Louvre - translucent

7	24/08/11	MOD 2 Submission	JC	PB
8	04/02/11	Section 75W Submission	PL	PB
Revision Date		Description	Initial	Checked

61 Hall Street, Bondi

General Arrangement
Basement 01

Scale: 1:100@B1

Drawn: JI

Project No: 10788

Status: MOD 2 Submission

File Date: 27/8/2011 4:15 PM

Plot File: S:\10788-10788\10788_jog_hallstreet01_nwarchitect\Architect\10788_LPA Issue_20110821\Issue20110821.dwg

Drawing No: A2.203

Revision: 7

Sydney 1/243 Liverpool Street
East Sydney NSW 2010 Australia
T 02 9354 5100 F 02 9354 5199
email syd@batesmart.com.au
http://www.batesmart.com.au

Melbourne 1/Nicholson Street
Melbourne VIC 3000 Australia
T 03 9564 6200 F 03 9564 6300
email mel@batesmart.com.au
http://www.batesmart.com.au

Bates Smart Pty Ltd ABN 70 004 999 400