


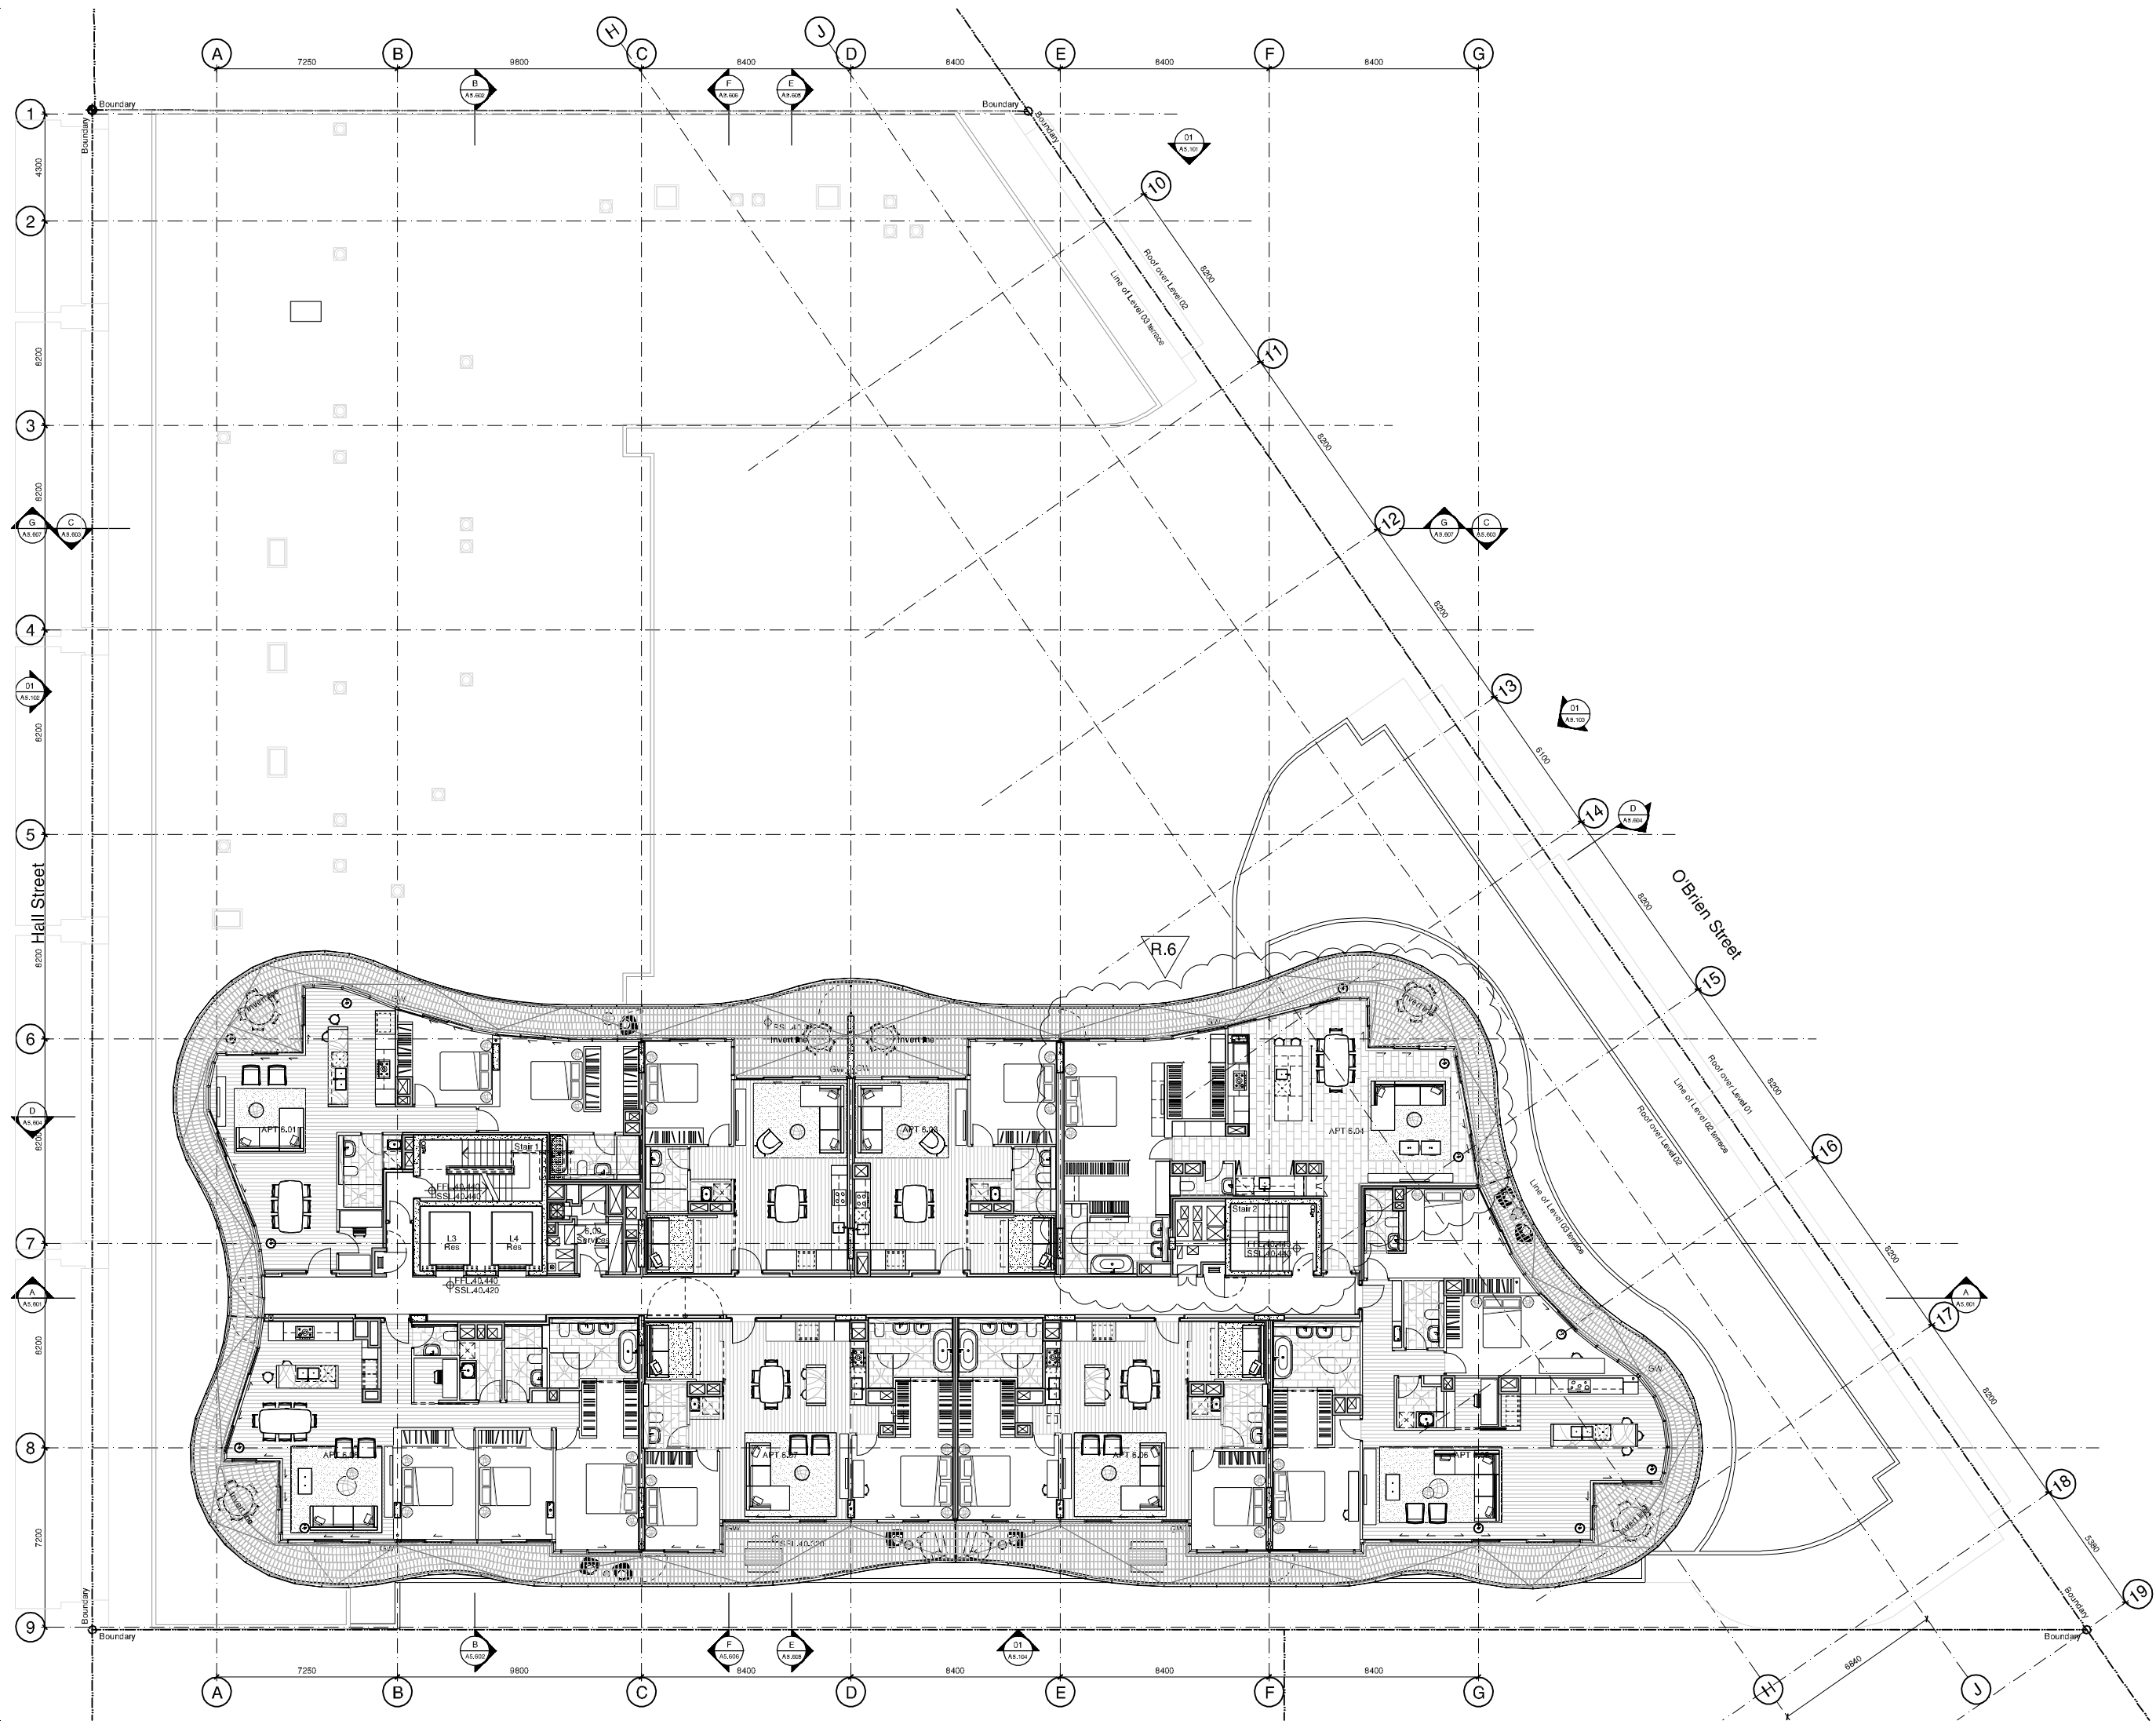

Check all dimensions and the conditions of any work, the purchase or ordering of any materials, fittings, glass, finishes and the preparation of shop drawings and/or the fabrication of any components.

Do not scale drawings - refer to figured dimensions only. Any discrepancies shall immediately be referred to the architect for clarification.

All drawings may not be reproduced or distributed without permission from the architect.

Legend

Materials

CP-01	Textured Granosile sandbased render - white
CP-02	Sandblasted pre-cast concrete panels - green pigment added to mix
CP-03	Sandblasted pre-cast concrete panels - pink pigment added to mix
CP-04	Sandblasted pre-cast concrete panels - yellow pigment added to mix
CP-05	Sandblasted pre-cast concrete panels - blue pigment added to mix
CP-06	Sandblasted pre-cast concrete panels - orange pigment added to mix
GL-01	Glass - clear to BASIX spec below
GL-02	Glass - colourbacked
GL-02	Glass - translucent
GC-01	Glass canopy - clear glass with stainless steel fittings on powdercoated steel frame
BH-01	Balustrade - clear glass
BH-02	Balustrade - sandblasted glass
RD-01	Rollerdoor - anodised aluminium
LV-01	Louvre - clear glass on anodised aluminium frame
LV-02	Louvre - anodised aluminium

6	24/08/11	MOD 2 Submission	JC	PB
5	13/12/10	Section 75W Submission	PL	PB
Revision	Date	Description	Initial	Checked

61 Hall Street, Bondi

General Arrangement
Level 06

Scale: 1:100@B1

Drawn: JI

Project No: 10788

Status: MOD 2 Submission

Plot Date: 27/8/2011 4:24 PM

Plot File: S:\10788-10788\10788_jogor_hallstreet01_nakhalad\Archives\10788_LPA Issue_20110821\Issue\20110821.dwg

Drawing No: A2.211

Revision: 6

Sydney 1/243 Liverpool Street
East Sydney NSW 2010 Australia
T 02 9354 5100 F 02 9354 5199
email ayt@batesmart.com.au
http://www.batesmart.com.au

Melbourne 1 Nicholson Street
Melbourne VIC 3000 Australia
T 03 9354 6200 F 03 9354 6300
email mel@batesmart.com.au
http://www.batesmart.com.au

Bates Smart Pty Ltd ABN 70 004 999 400