

Do not scale drawings - refer to figured dimensions only. Any discrepancies shall immediately be referred to the architect for clarification.


Legend

Materials

GL-01	Glass - clear to BASIX spec below
GL-02	Glass - colourbacked
GL-02	Glass - translucent

BH-01	Balustrade - clear glass
BH-02	Balustrade - sandblasted glass

LV-01	Louvre - clear glass on anodised aluminium frame
LV-02	Louvre - anodised aluminium

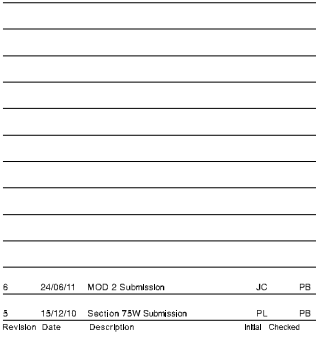

Section C-C

Plot File S:\10700-10799\10788_toga_hallstreet\01_mahicad\Archive1\... PA Issue_20110621\plots\CD\A5_803.dwg

Sydney 1/243 Liverpool Street
East Sydney NSW 2010 Australia
T 02 8354 5100 F 02 8354 5199
email syd@batessmart.com.au
<http://www.batessmart.com.au>