

Do not scale drawings - refer to figured dimensions only. Any discrepancies shall immediately be referred to the architect for clarification.

All drawings may not be reproduced or distributed without prior permission from the architect.

Legend

Materials


GL-01	Glass - clear to BASIX spec below
GL-02	Glass - colourbacked
GL-02	Glass - translucent

BH-01	Balustrade - clear glass
BH-02	Balustrade - sandblasted glass

RD-01 Rollerdoor - anodised aluminium

LV-01 Louvre - clear glass on anodised

LV-02 Louvre - anodised aluminium

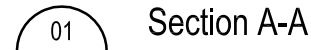

7	12/04/12	MOD 4 Submission	PL	PB
6	24/06/11	MOD 2 Submission	JC	PB
5	15/12/10	Section 75W Submission	PL	PB
Revision	Date	Description	Initial	Checked

61 Hall Street, Bondi

Section A-A

Scale	1:100@B1
Drawn	JL
Project No.	----
Status	MOD 4 Submission
Plot Date	12/4/2012 11:19 AM
Plot File	S:\10760-107995\10788_topo_halfstreet01_main\cad\Archive\02 t_mod_120312\plots\A5-601.dwg
Drawing No.	Revision

A5.601

7

Sydney 1/243 Liverpool Street
East Sydney NSW 2010 Australia
T 02 8354 5100 F 02 8354 5199
email syd@batessmart.com.au
<http://www.batessmart.com.au>

Melbourne 1 Nicholson Street
Melbourne VIC 3000 Australia
T 03 8664 6200 F 03 8664 6300
email melb@batessmart.com.au
<http://www.batessmart.com.au>

Bates Smart Ply Ltd ABN 70 004 999 400