
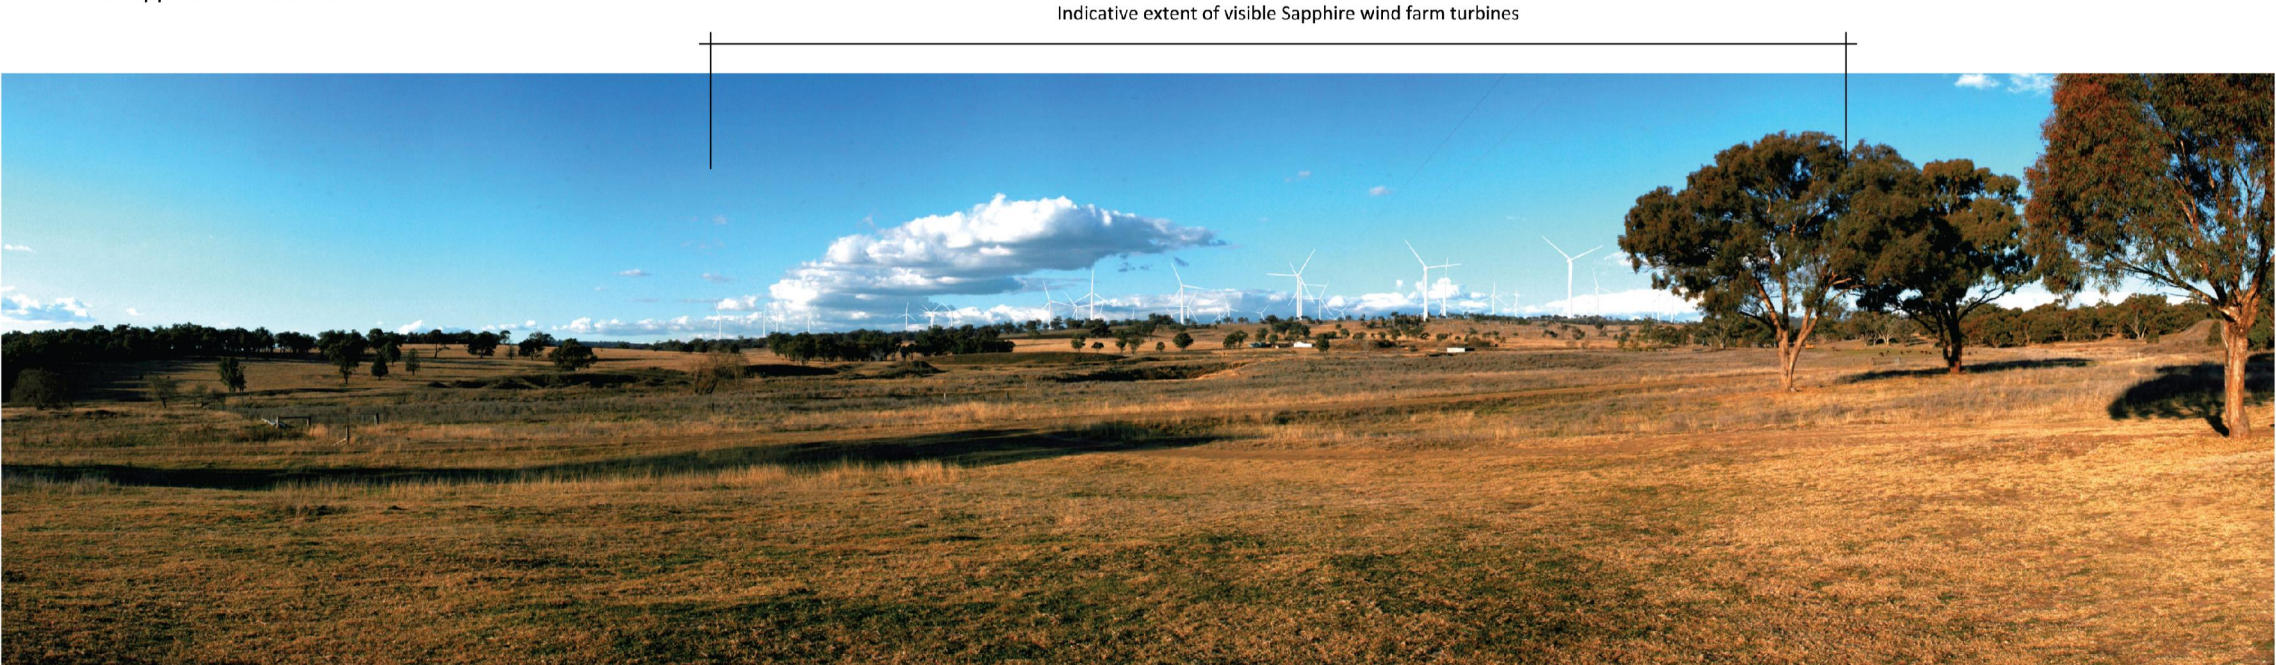


**Photo A: Viewpoint PM11A Extended panorama** (tower height 100m, rotor diameter 92m and turbine tip height 146m)  
Proposed view north east to south from Krystal Blue  
Distance to nearest Sapphire turbine: 1.8km  
Number of Sapphire turbines visible: 44




**Photo B: Viewpoint PM11A Extended panorama** (tower height 94m, rotor diameter 126m and turbine tip height 157m)  
Proposed view north east to south from Krystal Blue  
Distance to nearest Sapphire turbine: 1.8km  
Number of Sapphire turbines visible: 44

**General Notes: Viewpoint PM11A, Krystal Blue**  
Coordinates: Easting 341144, Northing 6713550  
Photo date: 2nd August 2011, 4.20pm  
Elevation: 769m AHD (+/- 4m)  
Camera: Canon EOS 4000, 30mm 1:1.4DC Lens (equivalent to 35mm SLR Camera with 50mm lens). F/16 at 1/250 sec  
Original Page Format: A1 Landscape  
This photomontage represents the likely view of the proposed Sapphire wind farm.

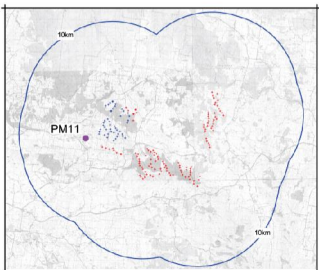

General location plan - PM11A  
(Turbine locations are indicative only)

**Legend**  
+ Sapphire turbines likely to be visible from Photo Location PM11A  
- Sapphire turbines unlikely to be visible from Photo Location PM11A

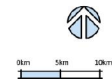

Photomontage PM11A

GREEN BEAN DESIGN  
landscape architects



# SAPPHIRE WIND FARM - PM11A KRYSTAL BLUE