


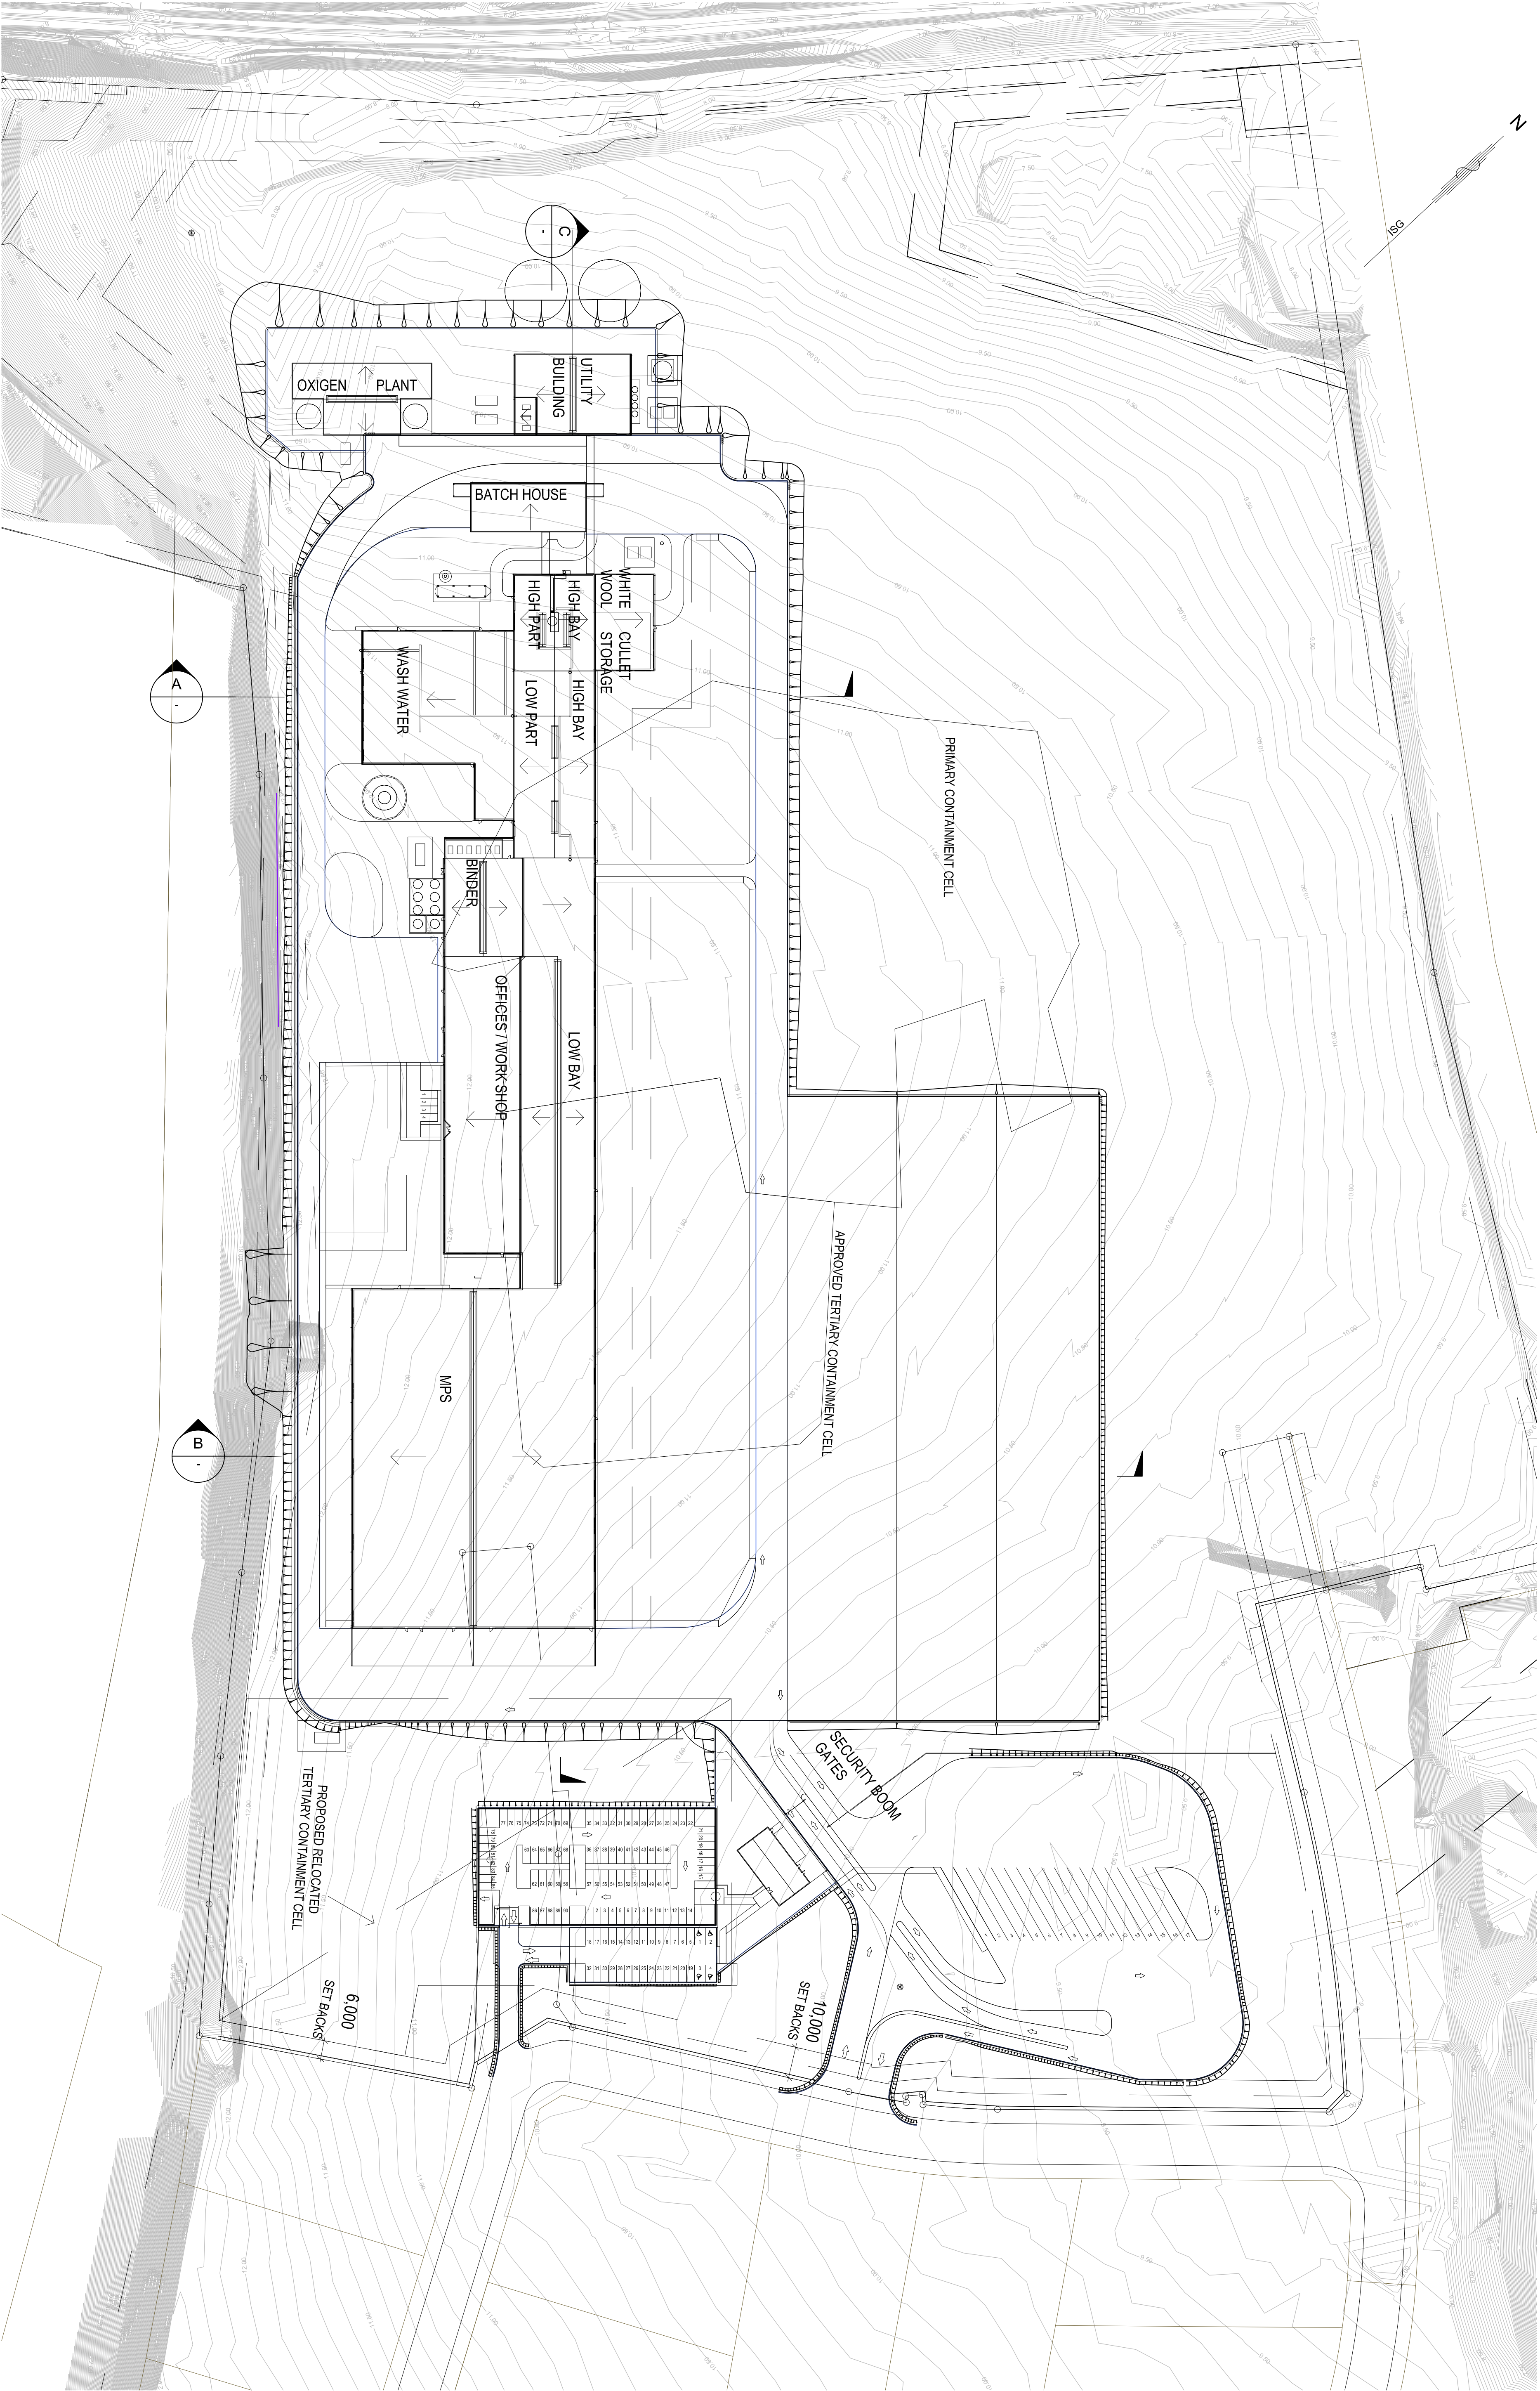

date	by	opp	rev	description	date	by	opp	rev	description
22.06.09	NA	NA	A	PRELIMINARY ISSUE					
22.06.09	NA	NA	B	REVISED DRAFT					
22.06.09	NA	NA	C	SCHEMATIC DESIGN REVISED					
22.06.09	NA	NA	D	REVISED DRAFT					

related drawings				drawing title			
scale	1:1000	date	18.06.2009	sheet	ROAD WORKS – DRAFT CONCEPT DESIGN	WBS Number	Australia
drawn	S.M.	checked	M.G.	plant code		4241	
approved		approved		fabrication line code	A	01	
approved		approved		process system		05	
approved		approved		categories		25	
				drawing type	G	drawing number	H59659
				drawing type	C	drawing number	
				revision		revision	D