


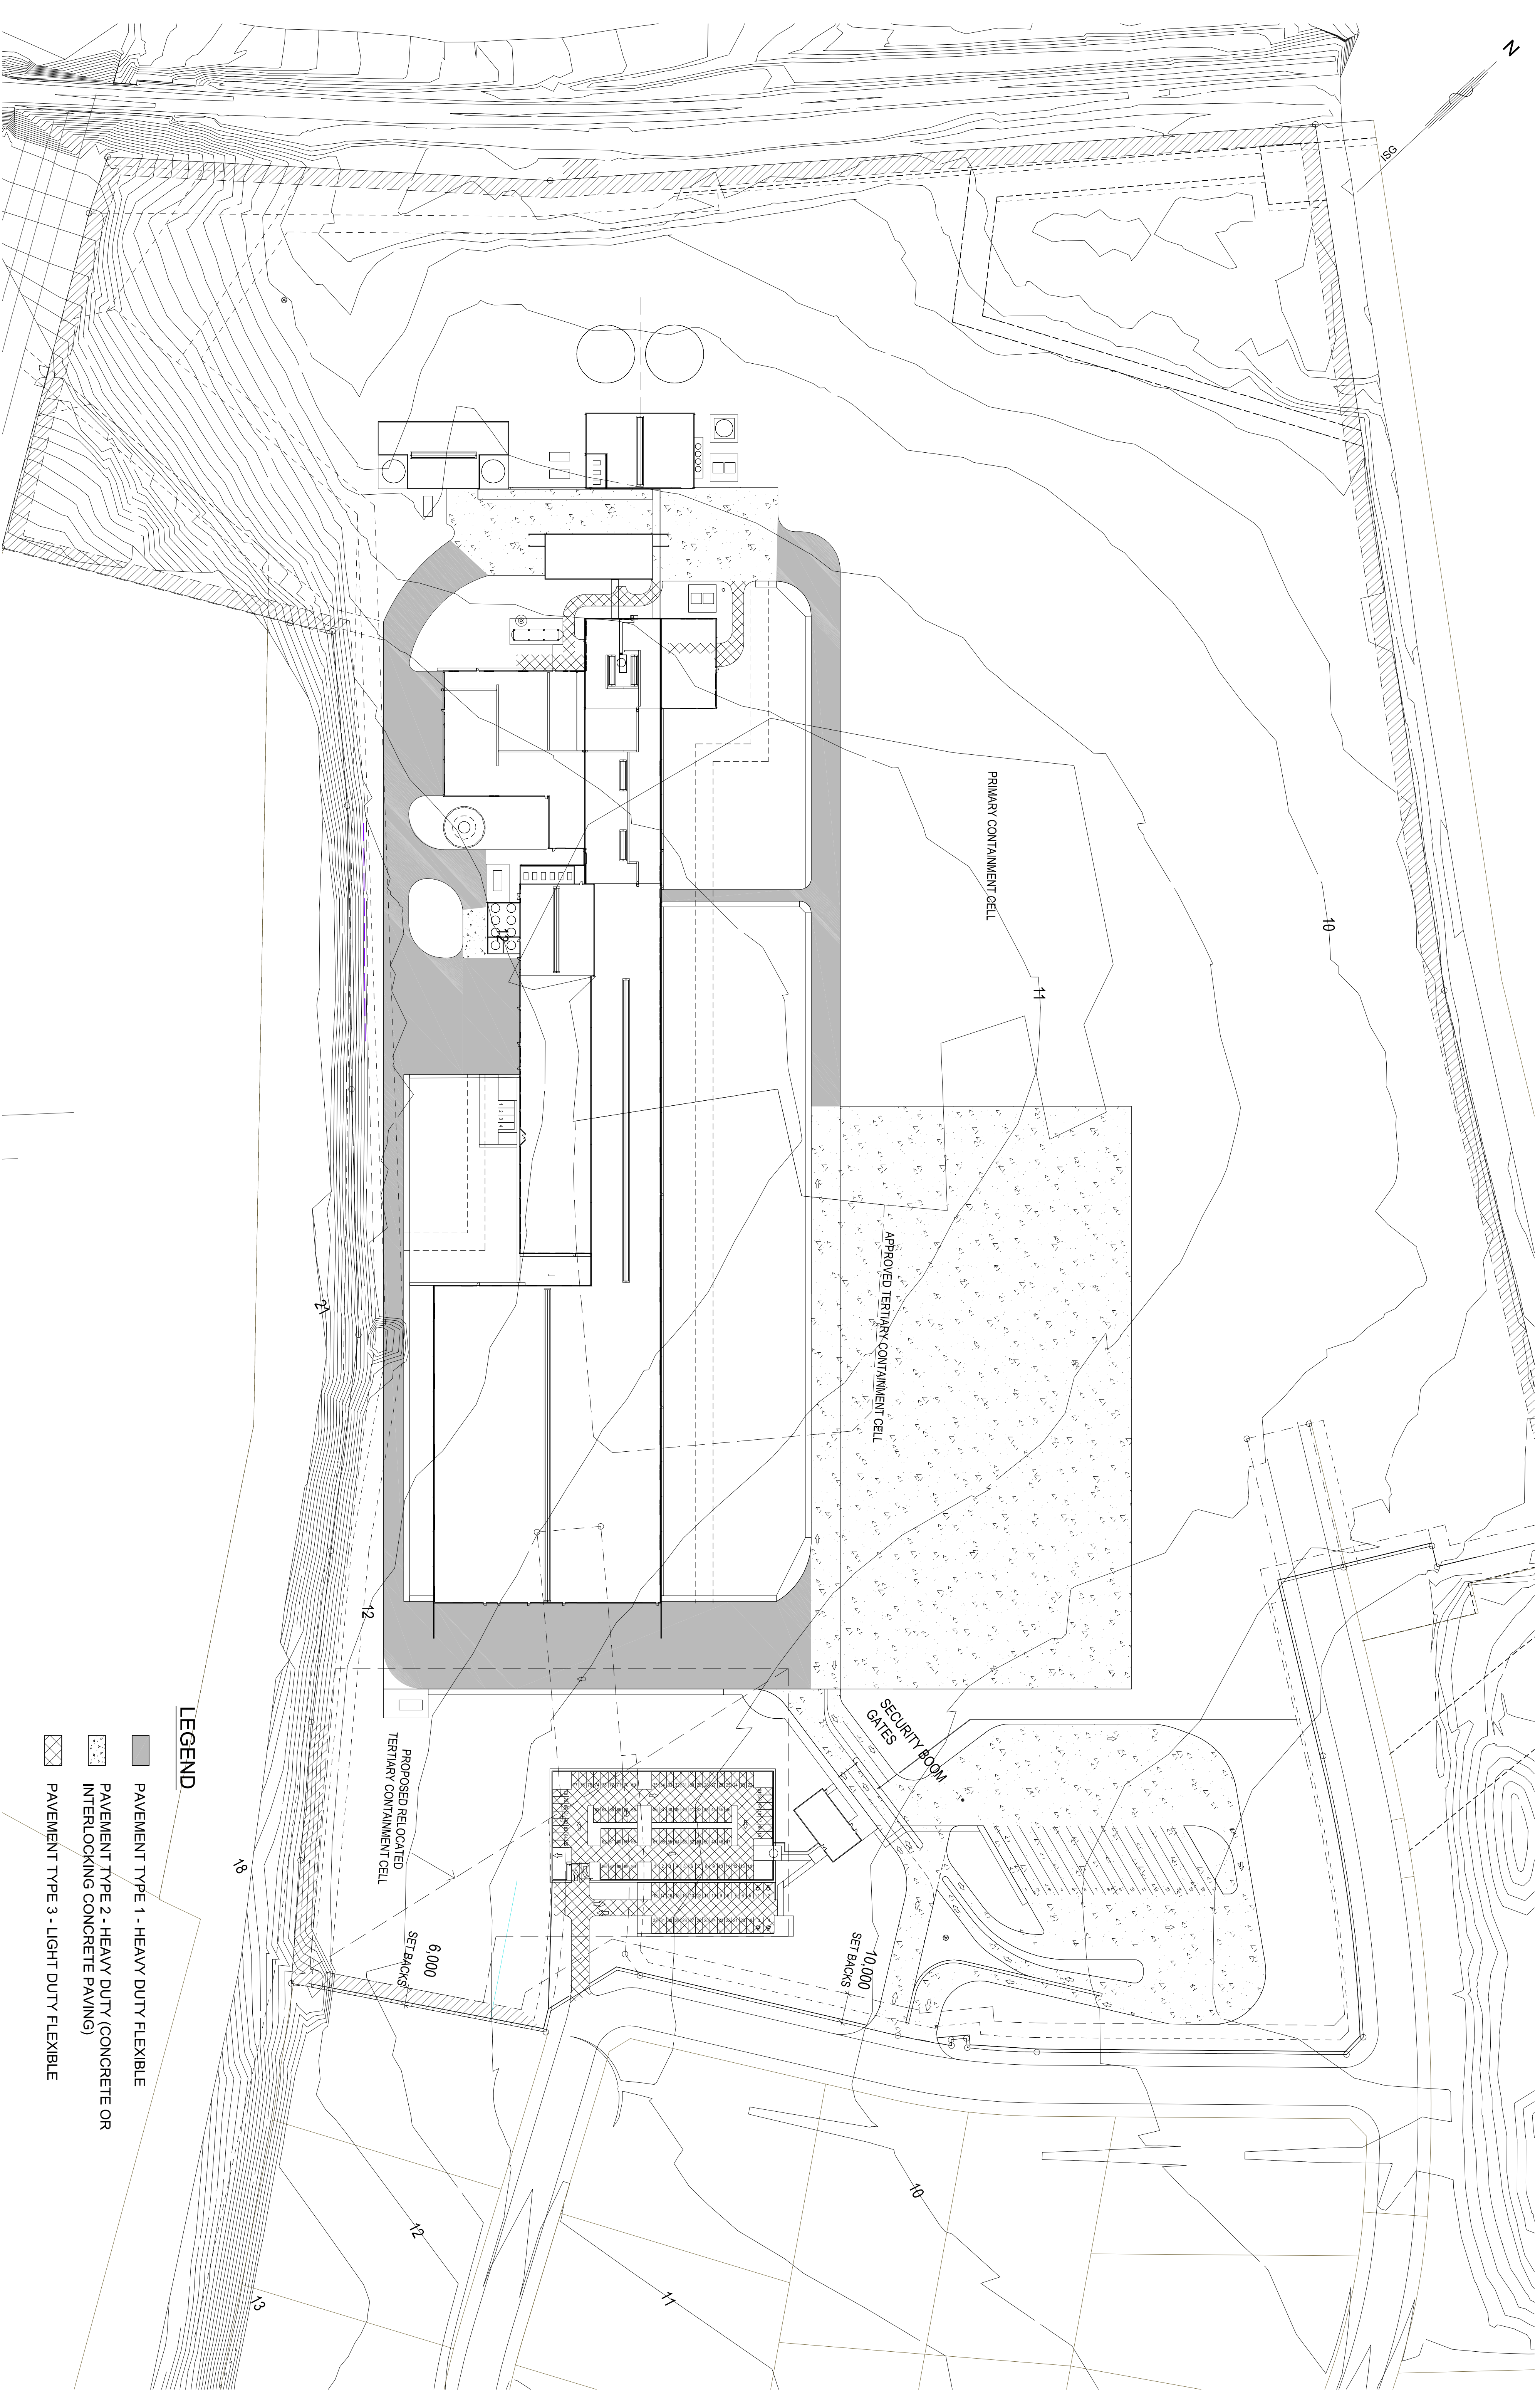

- LEGEND**
- PAVEMENT TYPE 1 - HEAVY DUTY FLEXIBLE
 - PAVEMENT TYPE 2 - HEAVY DUTY (CONCRETE OR INTERLOCKING CONCRETE PAVING)
 - PAVEMENT TYPE 3 - LIGHT DUTY FLEXIBLE

date	by	opp	rev	description	date	by	opp	rev	description	date	by	opp	rev	description
13/06/09	SK	HA	B	PRELIMINARY ISSUE										
13/06/09	VA	AL	B	REVISED LAYOUT										
13/06/09	VA	AL	C	REVISED LAYOUT										