

0520m

GENERAL NOTES

ALL DIMENSIONS AND EXISTING CONDITIONS SHALL BE

◦ CHECKED AND VERIFIED BY THE CONTRACTOR

BEFORE PROCEEDING WITH THE WORK

◦ ALL LEVELS RELATIVE TO 'AUSTRALIAN HEIGHT DATUM'

◦ DO NOT SCALE DRAWINGS


◦ USE FIGURED DIMENSIONS ONLY

legend


APPROVED 1B SHADOW OUTLINE

NEW 1B SHADOW OUTLINE


ADDITIONAL 1B SHADOW

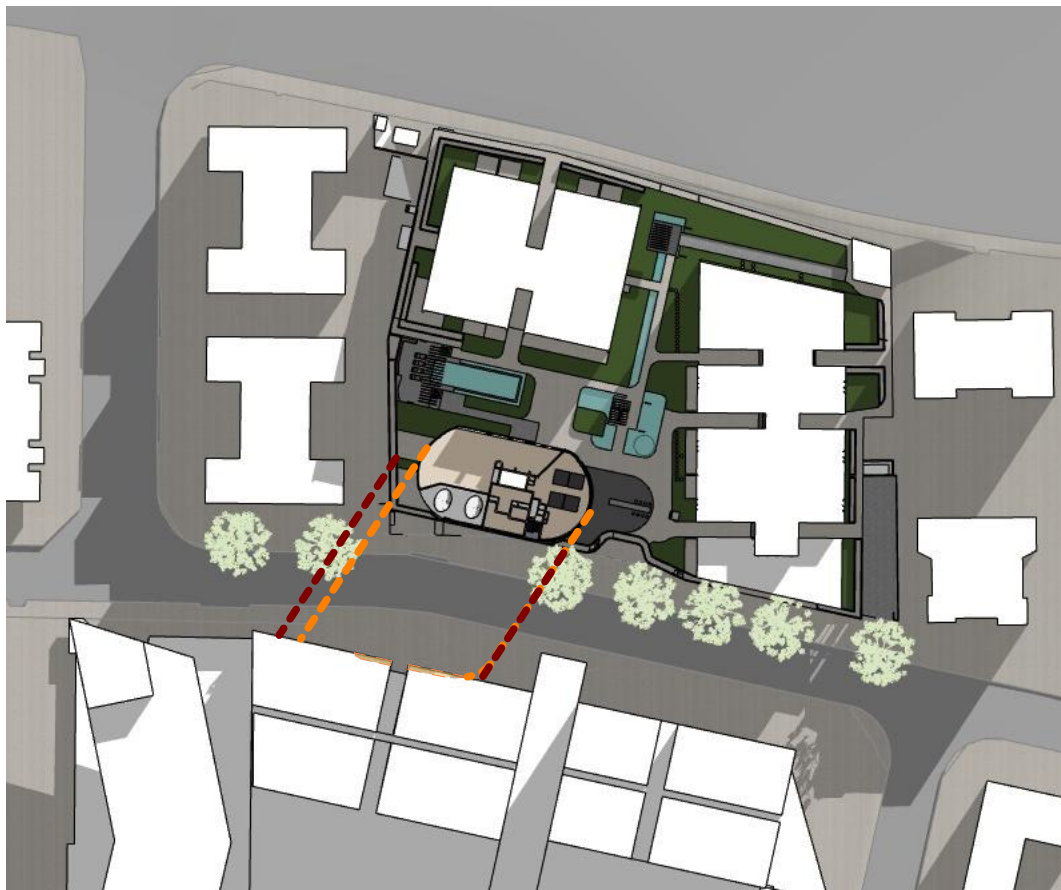


Shadow analysis 21 June - 9am

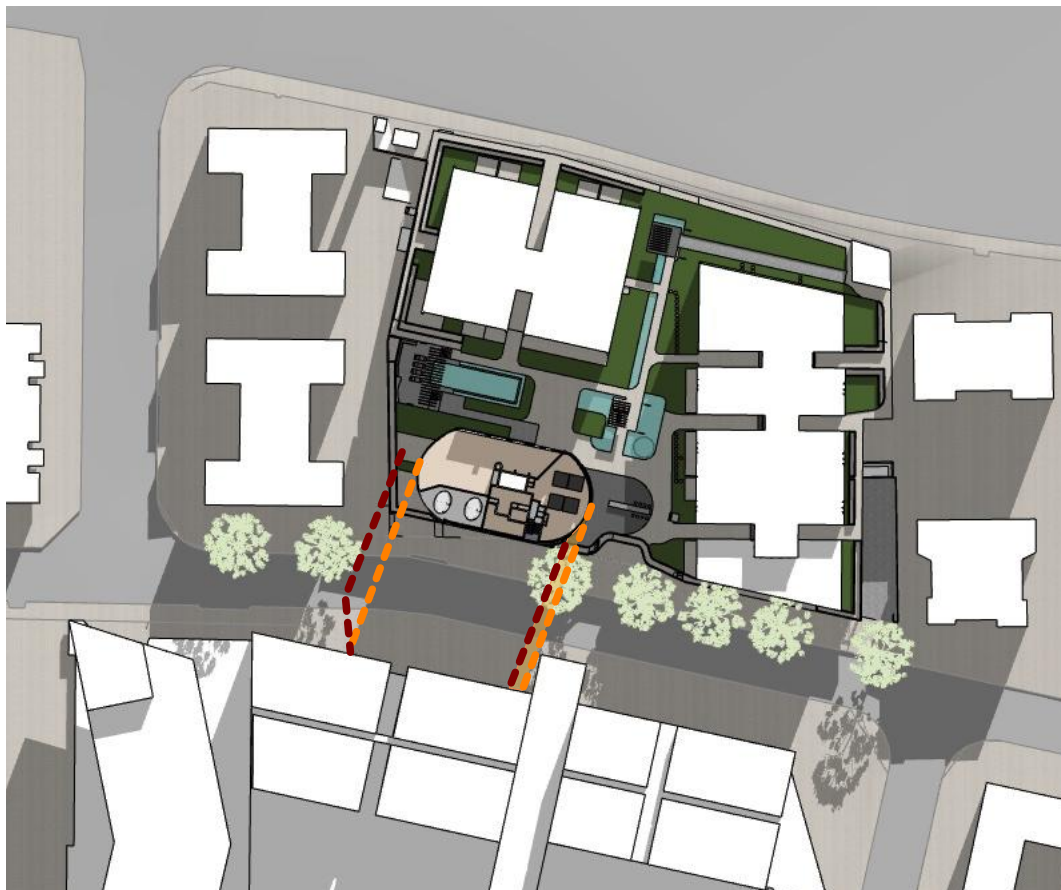


Shadow analysis 21 June - 10am

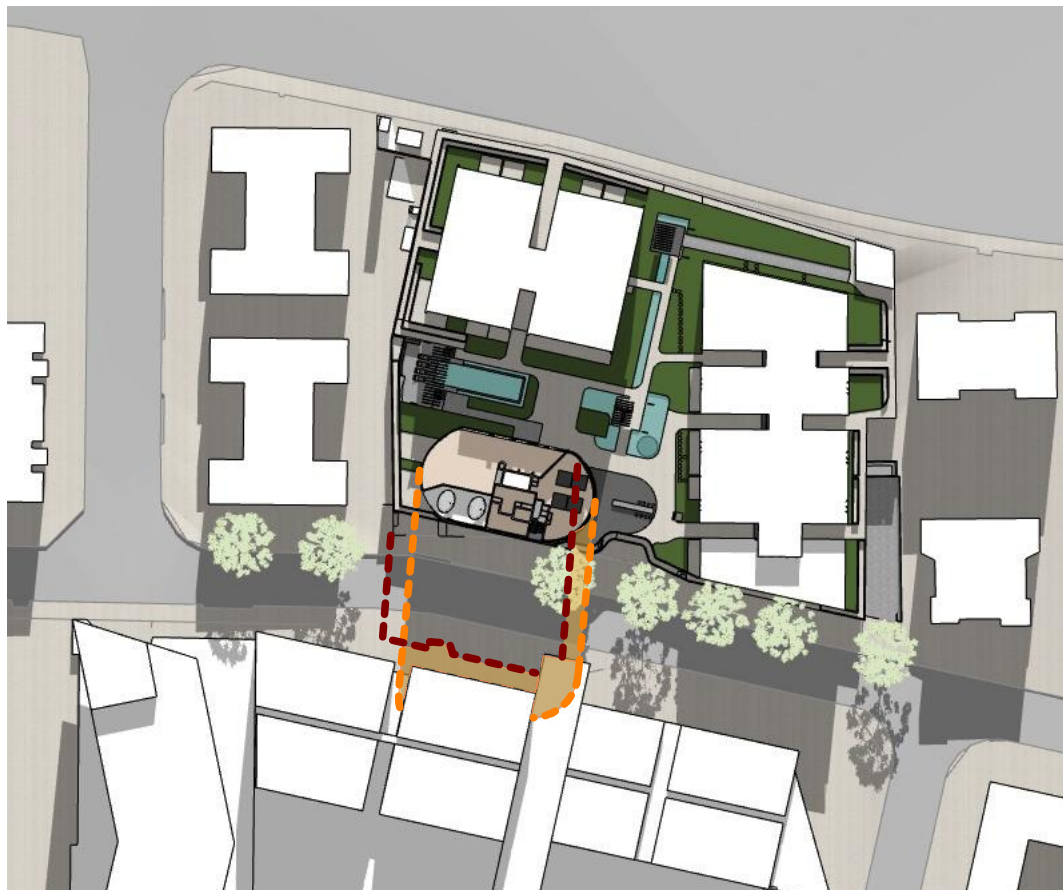


Shadow analysis 21 June - 11am

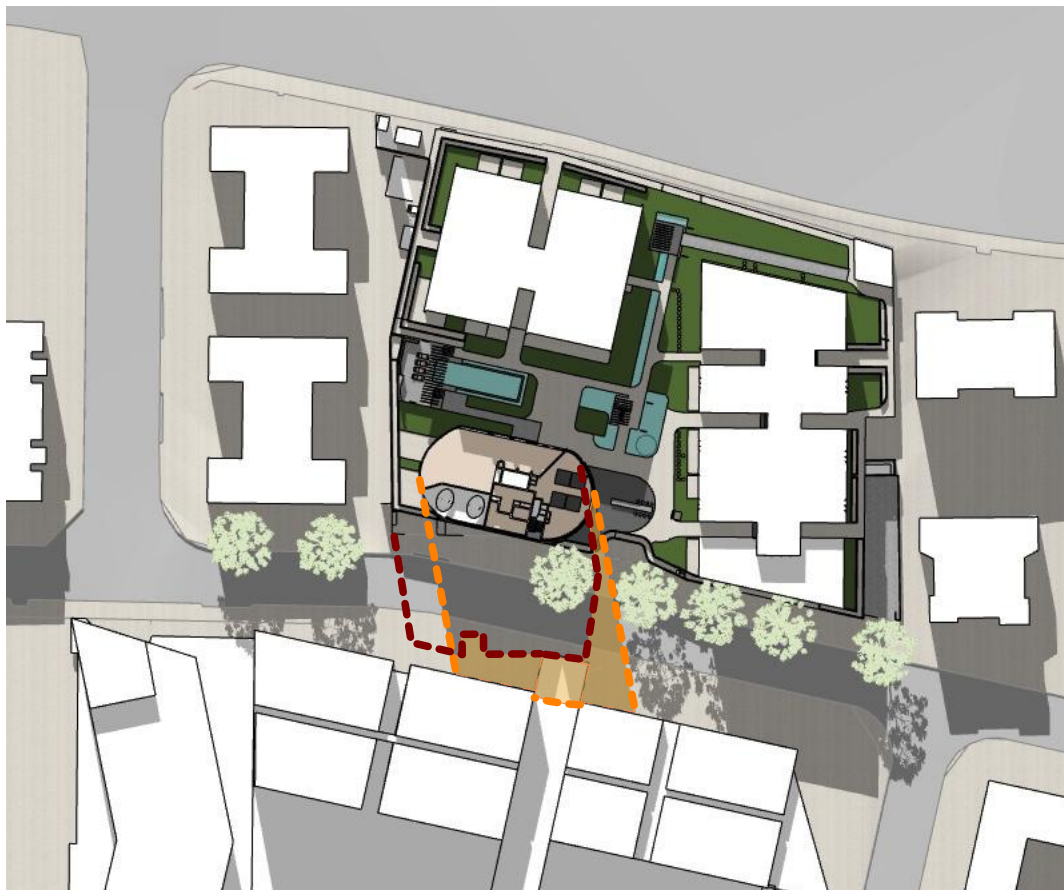


Shadow analysis 21 June - 12pm

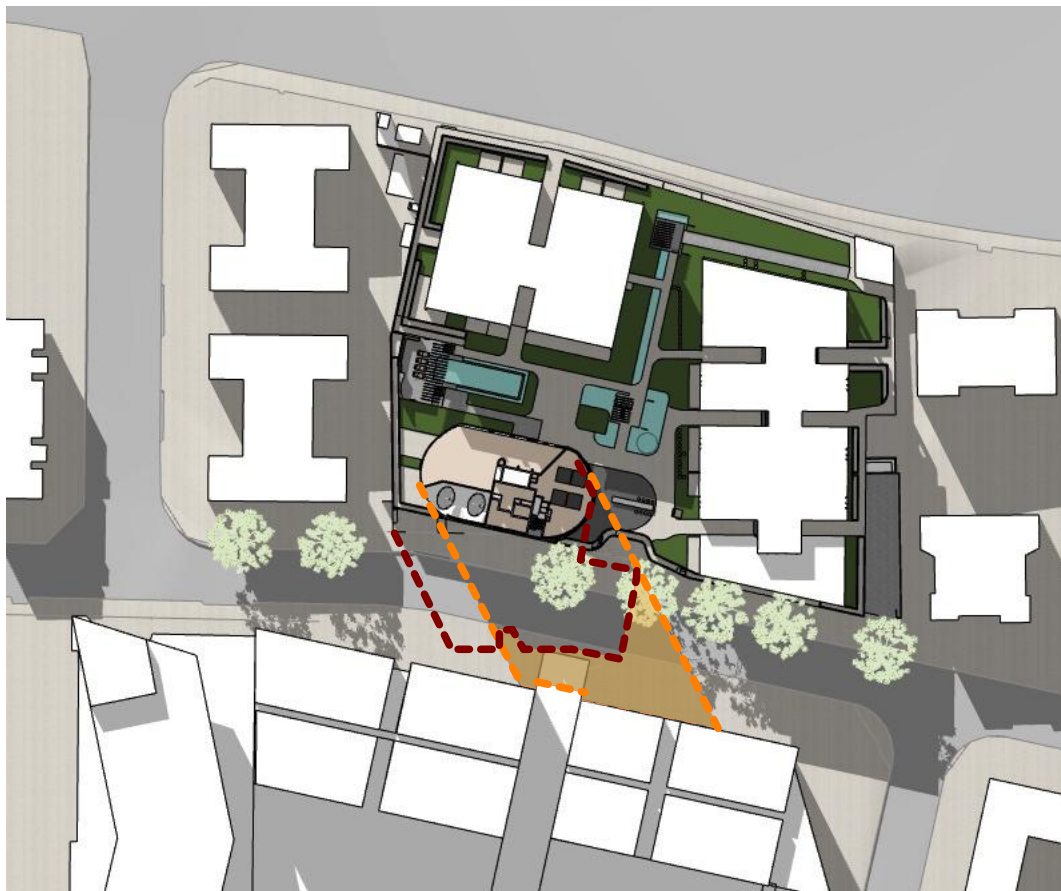

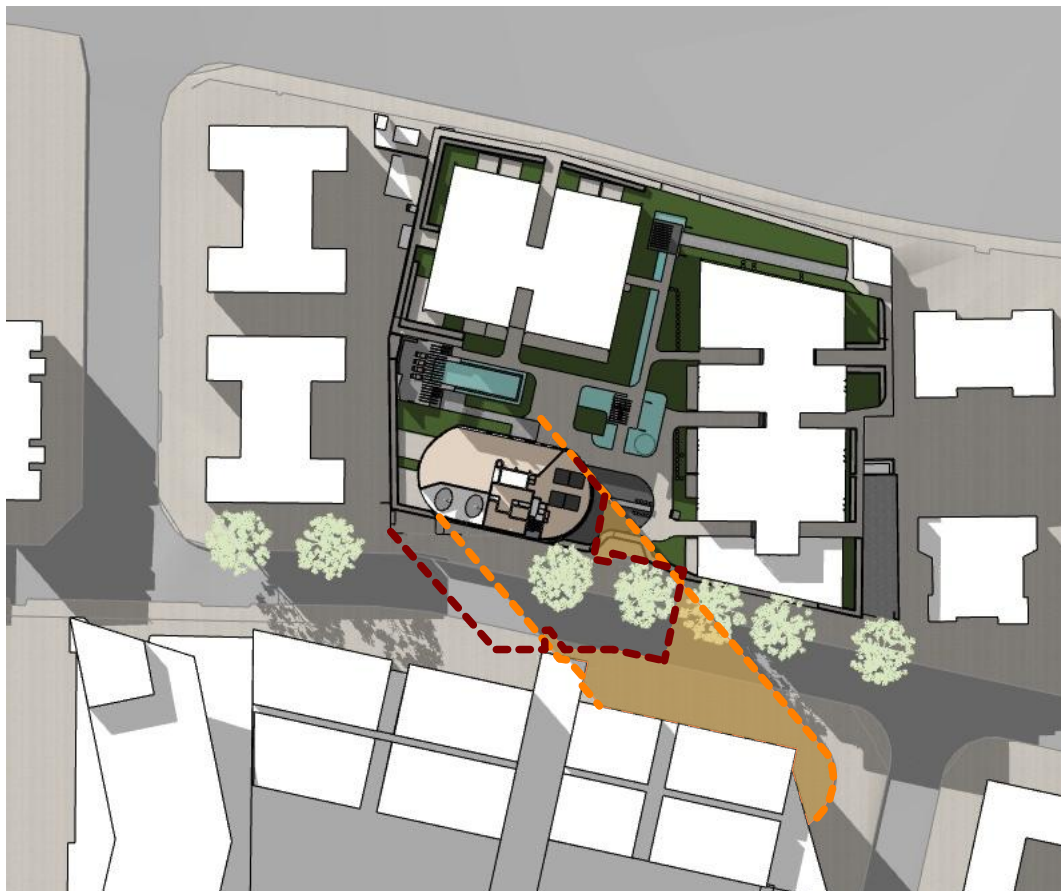

Shadow analysis 21 June - 1pm

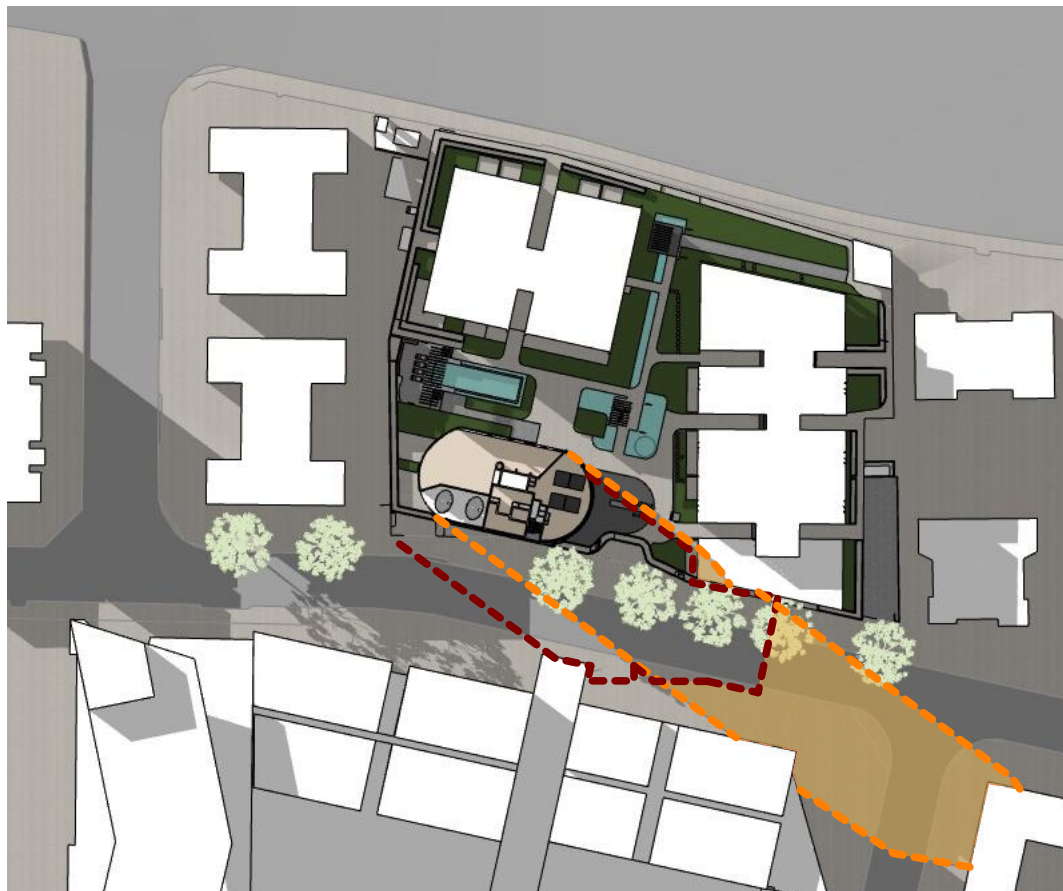

Shadow analysis 21 June - 2pm



Shadow analysis 21 June - 3pm

01	11/10/17	For S75W Submission		CR
rev	date	name		by chk
client				
Level 29, 1 Market Street Sydney 2000			CrownGroup 	
fjmt studio architecture interiors landscape urban community sydney melbourne uk Level 5, 70 King Street t +61 2 9251 7077 w fjmtstudio.com				
				
project				
EASTLAKES TOWN CENTRE - NORTH SITE Evans Avenue Eastlakes SYDNEY NSW 2018				
title				
SECTION 75W APPLICATION Shadow Analysis				
scale	1:500 @ A1	first issued	02/05/2017	
project code	sheet no.	revision		
CGE-NS	S75W 130016	01		

For S75W Submission