

02m510m


GENERAL NOTES

- ALL DIMENSIONS AND EXISTING CONDITIONS SHALL BE CHECKED AND VERIFIED BY THE CONTRACTOR BEFORE PROCEEDING WITH THE WORK
- ALL LEVELS RELATIVE TO 'AUSTRALIAN HEIGHT DATUM'
- DO NOT SCALE DRAWINGS
- USE FIGURED DIMENSIONS ONLY


Legend

- G01 Fixed Glass
- G02 Top Hung Awning Window
- G03 Glass Sliding Door
- G04 Glass Balustrade
- F01 Light Bronze 1
- F02 Light Bronze 2
- F03 Terracotta / Copper Colour
- F04 Silver
- F05 Mid Bronze
- F06 Grey
- F07 Ochre colour
- F08 Timber cladding or equivalent look
- F09 Batten Tile

1 ELEVATION North (Gardeners Road)
1:200

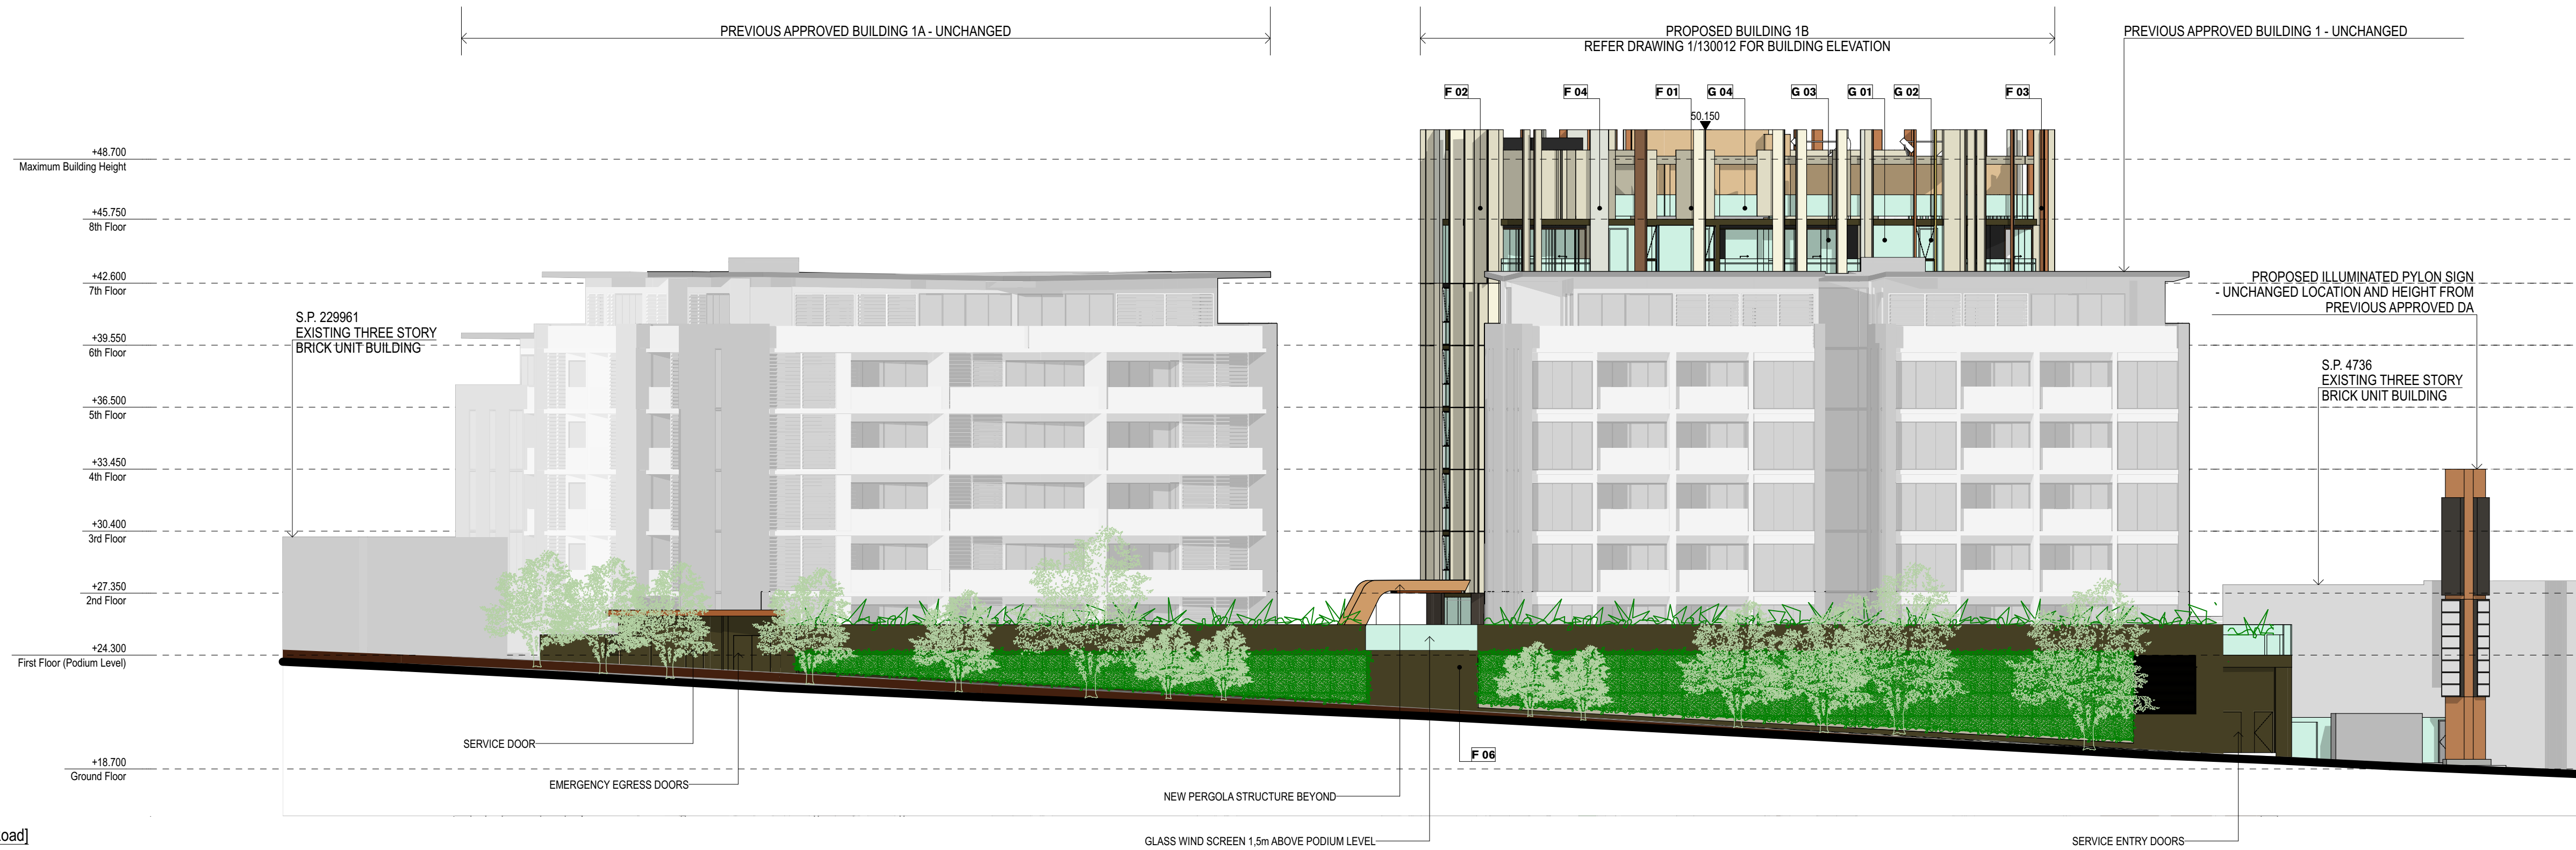

2 ELEVATION West
1:200

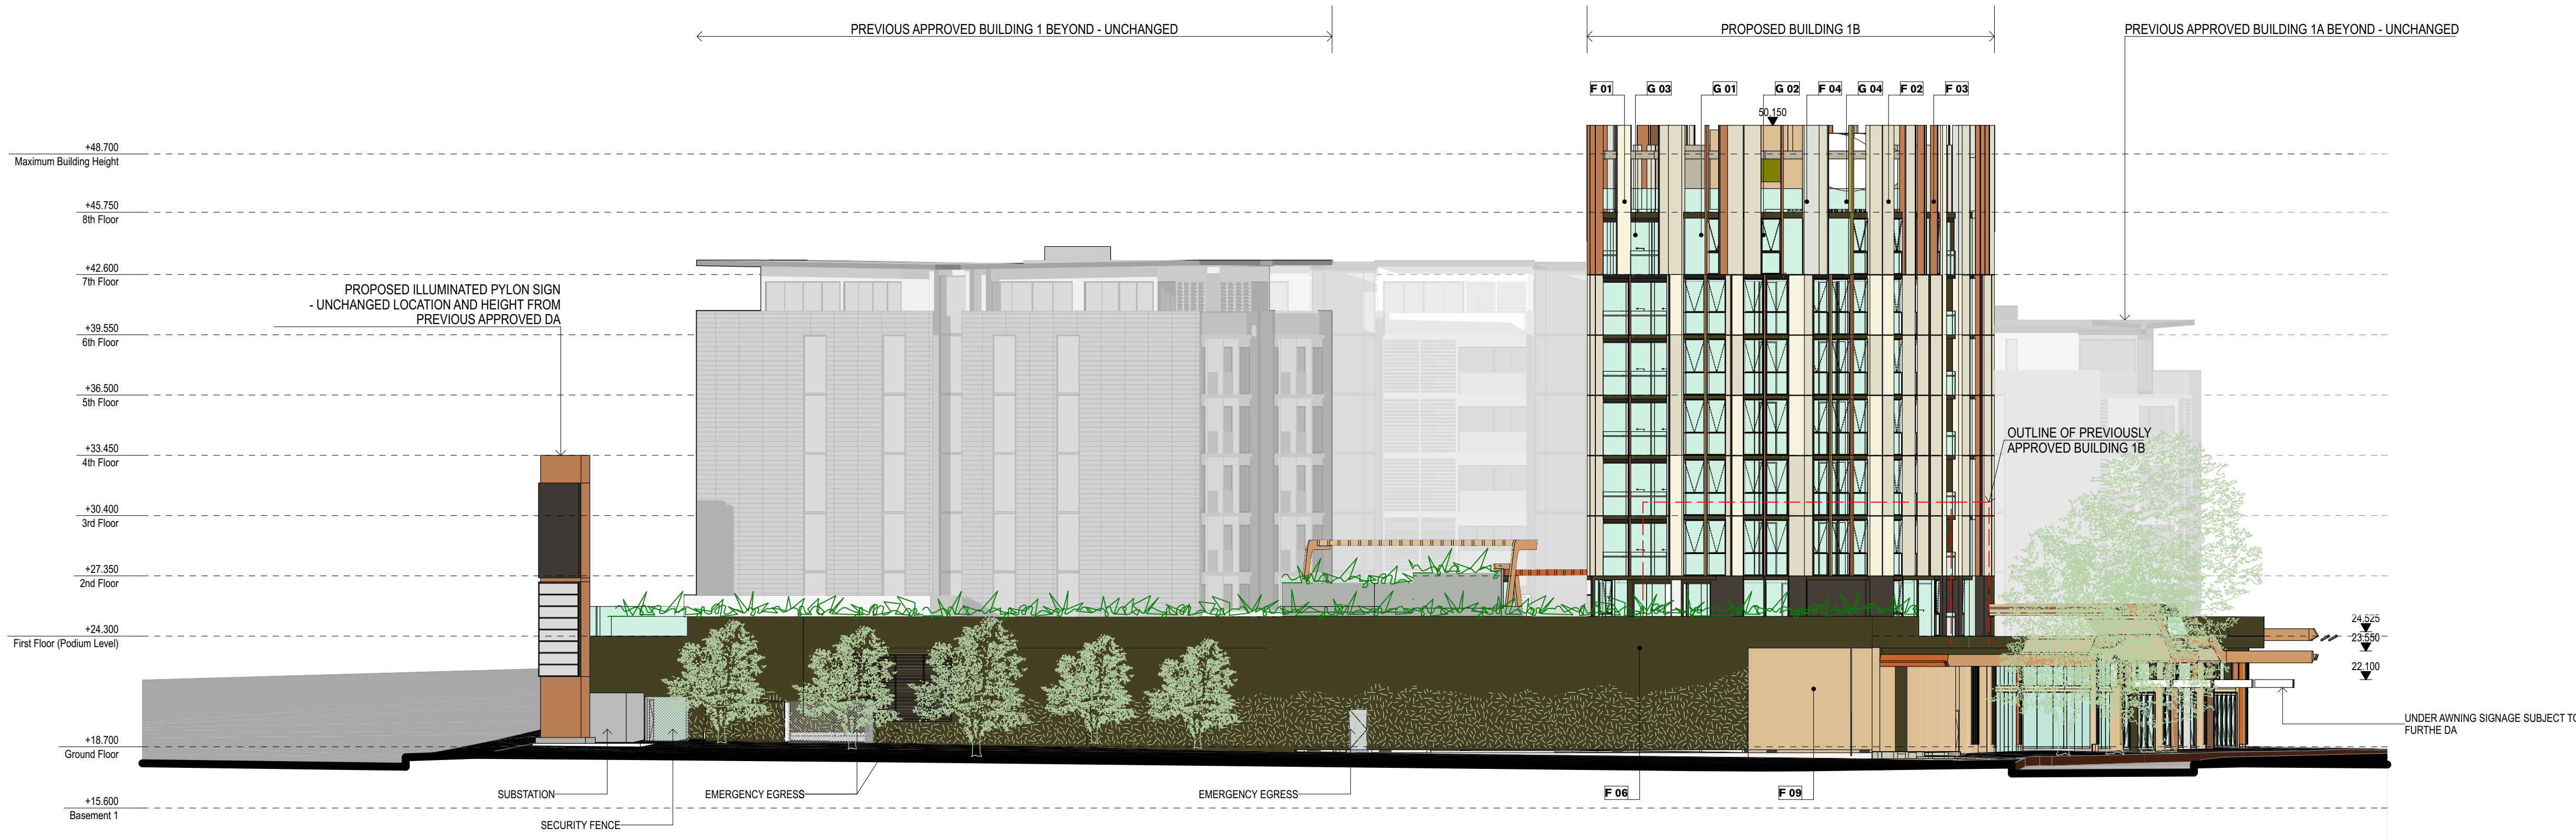

05	2/3/18	S75W submission	HK
04	17/11/17	S75W submission	CR
03	14/7/17	Outline of Previously Approved Buildings Added	HK
02	28/5/17	S75W submission	CR
01	23/6/17	S75W submission	CR
C	16/5/17	Final Check prior to S75W submission	HK
B	9/5/17	Preliminary Issue	HK
A	30/5/17	Preliminary Issue	HK

client
Level 29, 1 Market Street
Sydney 2000
CrownGroup

fjmt studio architecture interiors landscape urban community
sydney melbourne uk
Level 5, 70 King Street • +61 2 9251 7077 • fjmtstudio.com

project
EASTLAKES TOWN CENTRE - NORTH SITE
Evans Avenue Eastlakes
SYDNEY NSW 2018

title
SECTION 75W APPLICATION Elevations

scale	1:200 @ A1	first issued	02/05/2017
project code	sheet no.	revision	
CGE-NS	S75W 130008	05	

For Approval