


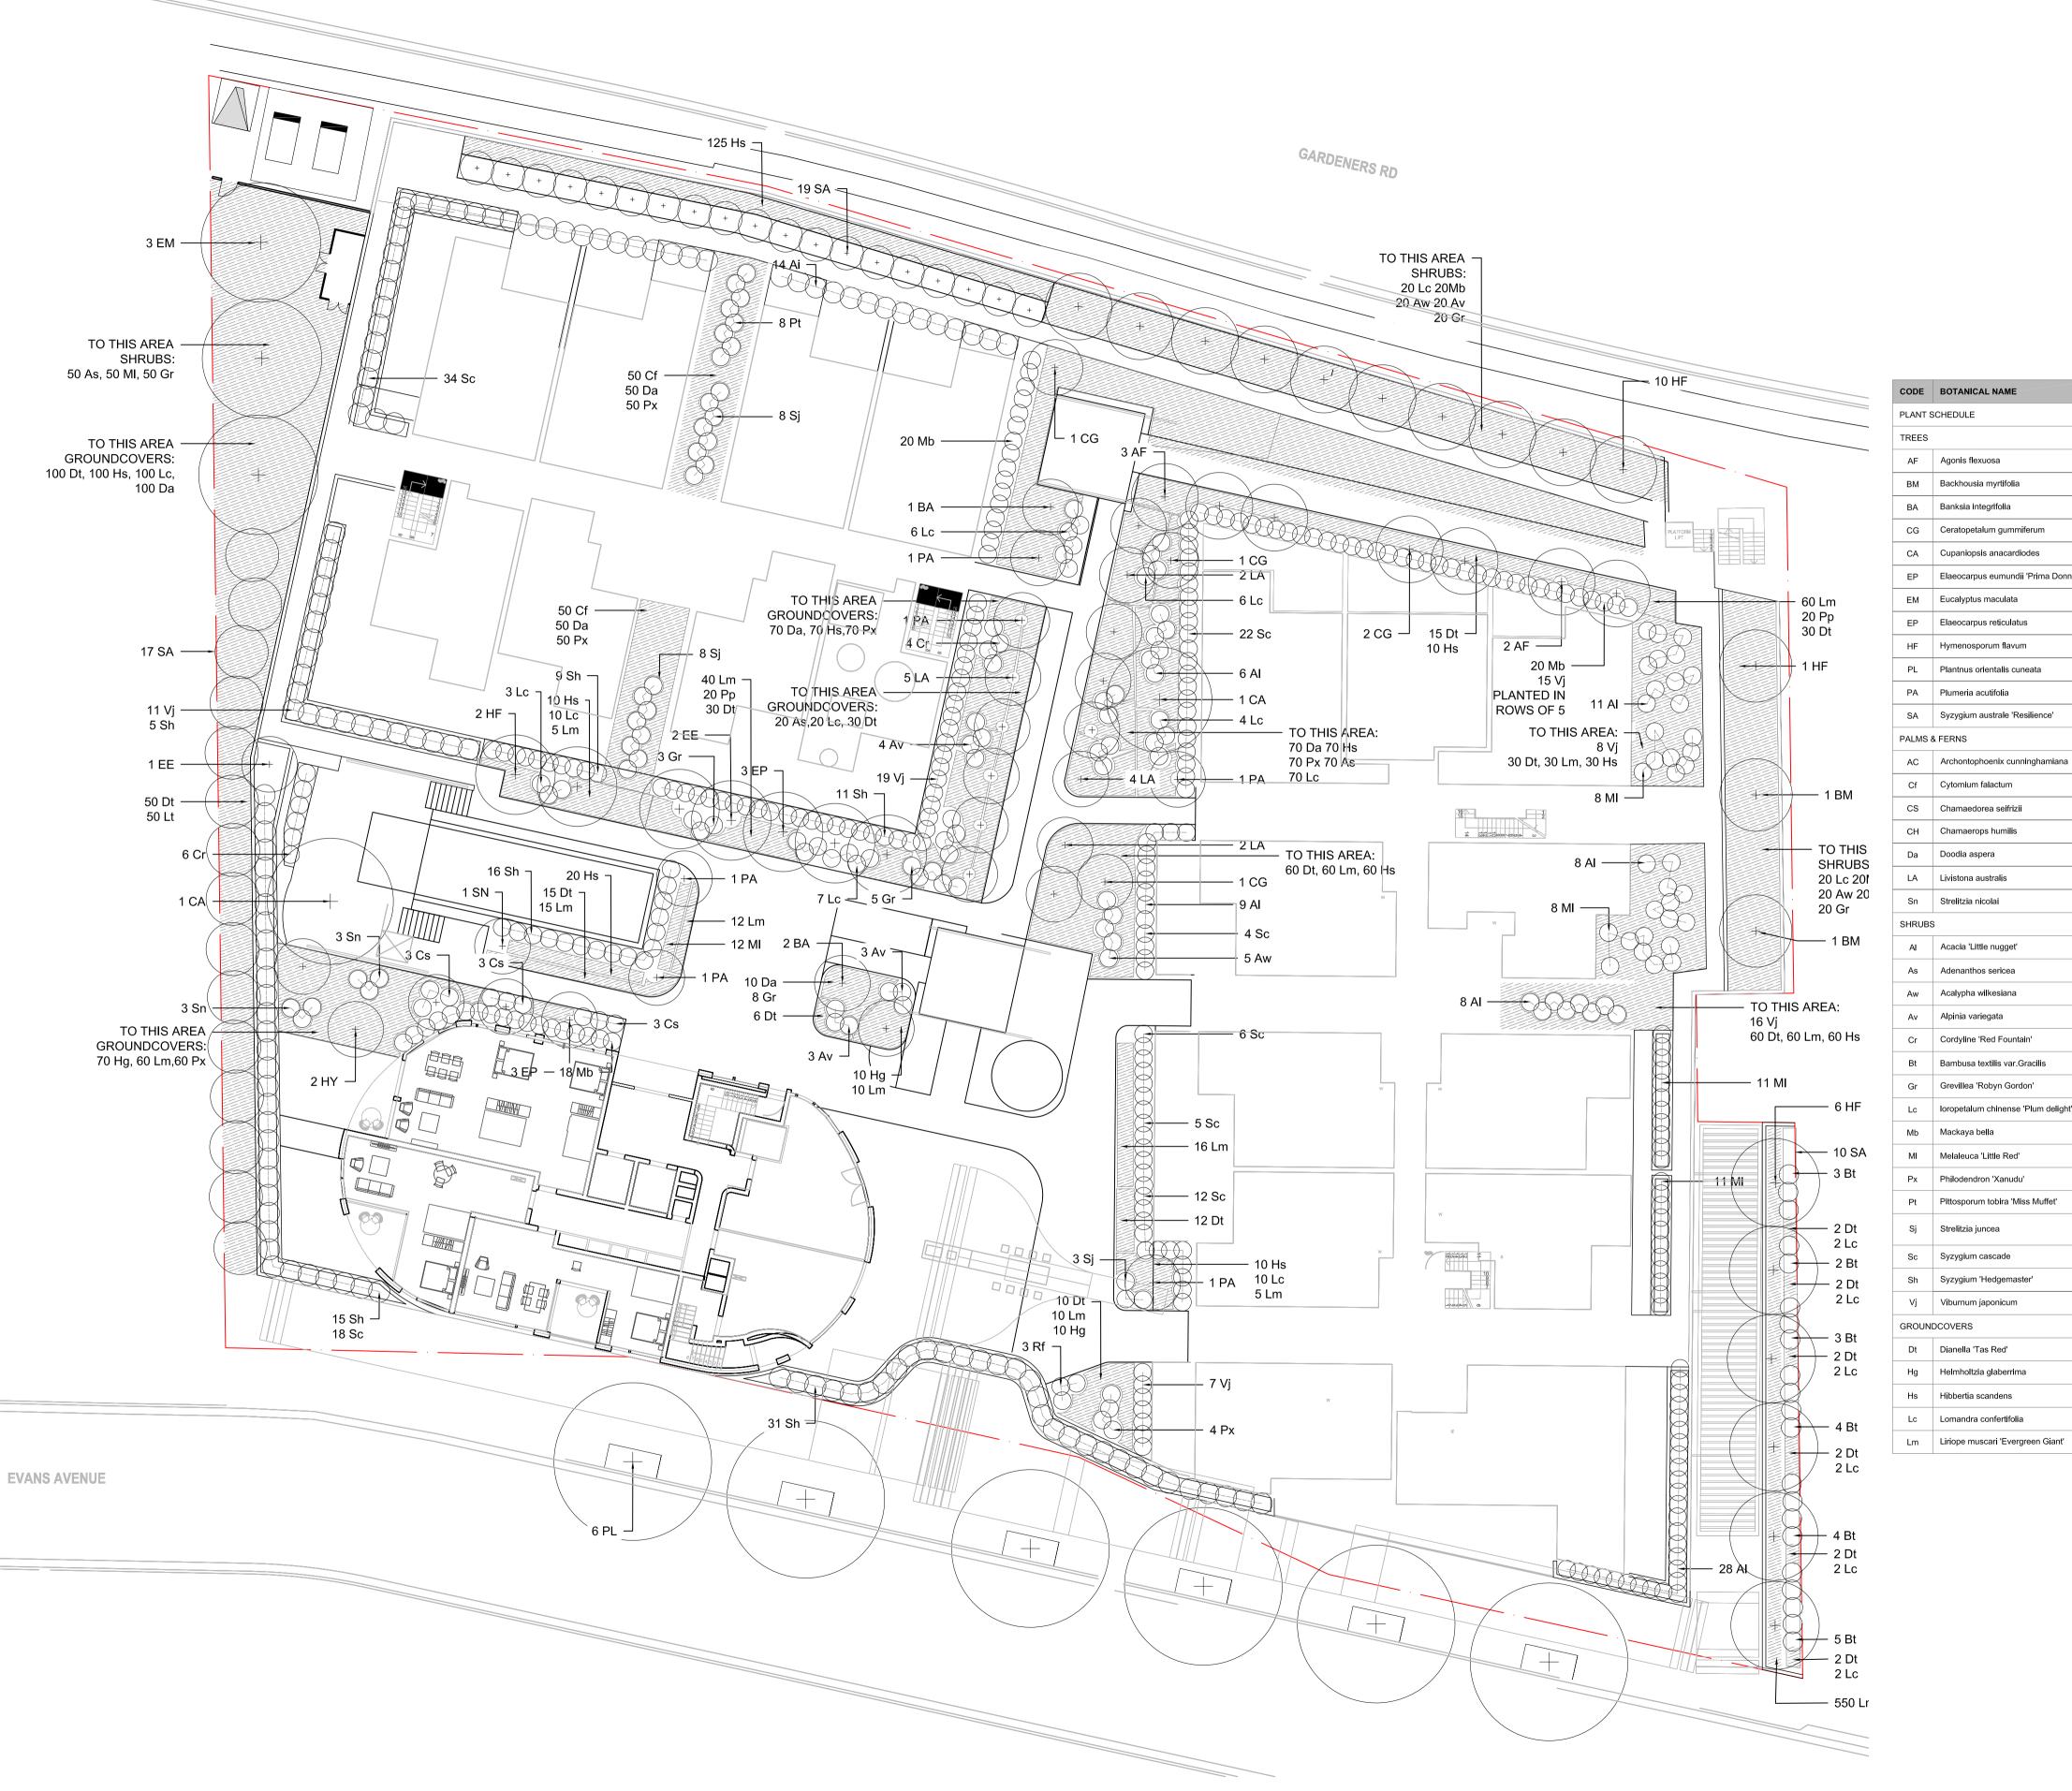

GENERAL NOTES THIS DRAWING IS COPYRIGHT AND IS THE PROPERTY OF TURF DESIGN STUDIO AND MUST NOT BE USED WITHOUT PERMISSION.
THIS DRAWING IS AN UNCONTROLLED COPY UNLESS STAMPED WITH STATUS.
THE CONTRACTOR MUST VERIFY ALL DIMENSIONS AND LEVELS ON SITE AS THIS IS NOT A SHOP DRAWING.
THE CONTRACTOR MUST REFER ANY DISCREPANCIES TO THE SUPERINTENDENTS
REPRESENTATIVE BEFORE PROCEEDING WITH THE WORK.
THE CONTRACTOR MUST NOT SCALE FROM THESE DRAWINGS. USE NOMINATED DIMENSIONS
AND LEVELS.
THIS DRAWING MUST BE READ IN CONJUNCTION WITH THE TOTAL CONTRACT PACKAGE
INCLUDING DRAWINGS AND SPECIFICATIONS OF ALL CONSULTANTS. TURF DESIGN STUDIO DO NOT WARRANT THE ACCURACY OF SURVEY INFORMATION. AR MC AR MC Drawn Checked Turf Design Studio : P.O Box 419 Cronulla NSW 2230, 95 Kingsway, Cronulla 2230 Phone (+61 2) 9527 3380, Fax (+61 2) 9527 2307 Email : sydney@turfdesign.com EASTLAKES TOWN CENTRE -PODIUM LANDSCAPE PLAN

Drawing No. L-DA-02

Revision



CODE	BOTANICAL NAME	COMMON NAME	HEIGHT (M)	SPREAD (M)	POT SIZE	QTY		
PLANT S	SCHEDULE							
TREES								
AF	Agonis flexuosa	Jervis Bay After Dark	6	3	75 Lt	5		
ВМ	Backhousia myrtifolia	Aniseed Tree	10	3	100 Lt	2		
ВА	Banksia integrifolia	Coast Banksia	6	4	75 Lt	3		
CG	Ceratopetalum gummiferum	NSW Christmas Bush	6	2	100 Lt	8		
CA	Cupaniopsis anacardiodes	Tuckeroo	15	5	800Lt	2		
EP	Elaeocarpus eumundii 'Prima Donna'	Quandong	10	3	100 Lt	2		
EM	Eucalyptus maculata	Scribbly Gum	15	8	100 Lt	3		
EP	Elaeocarpus reticulatus	Blueberry Ash	6	5	100 Lt	11		
HF	Hymenosporum flavum	Native Frangipani	10	5	100 Lt	16		
PL	Plantnus orientalis cuneata	Oriental Plane	20	10	400 Lt	5		
PA	Plumeria acutifolia	Frangipani	4	3	100 Lt	6		
SA	Syzygium australe 'Resilience'	Lilly Pilly	5	3	100Lt	46		
PALMS (§ FERNS					'		
AC	Archontophoenix cunninghamiana	Bangalow Palm	12	2.5	100 Lt	4		
Cf	Cytomium falactum	Japanese Holly Fern	0.3	0.3	200mm	50		
CS	Chamaedorea selfrizii	Bamboo Palm	3	2	75Lt	9		
СН	Chamaerops humilis	European Fan Palm	3	2	100 Lt	11		
Da	Doodia aspera	Rasp Fern	.3	.3	200mm	440		
LA	Livistona australis	Cabbage Tree Palm	20	2	200 Lt	13		
Sn	Strelitzia nicolai	Bird of Paradise	6	3	100 Lt	7		
SHRUBS	3			'				
Al	Acacia 'Little nugget'	Wattle	1.5	1.2	200mm	62		
As	Adenanthos sericea	Wolly Bush	3	2	200mm	240		
Aw	Acalypha wilkesiana	Copperleaf	3	2	200mm	65		
Av	Alpinia variegata	Ginger	1.0	1.0	200mm	70		
Cr	Cordyline 'Red Fountain'	Cordyline	1	0.5	200mm	10		
Bt	Bambusa textilis var.Gracilis	Slender Weaver's Bamboo	6	1.2	45Lt	21		
Gr	Grevillea 'Robyn Gordon'	Grevillea	3m	1.5m	200mm	126		
Lc	loropetalum chinense 'Plum delight'	Chinese Fringe Flower	1.8	1	400mm	30		
Mb	Mackaya bella	Forest Bell Bush	1.5	1.2	150mm	118		
MI	Melaleuca 'Little Red'	Red Tea Tree	1.2	1.5	200mm	50		
Px	Philodendron 'Xanudu'	Philodendron	0.5	0.5	200mm	404		
Pt	Pittosporum tobira 'Miss Muffet'	Mock Orange	1	1	200mm	17		
Sj	Strelitzia juncea	Narrow leafed Bird of Paradise	2	0.8	200mm	11		
Sc	Syzygium cascade	Lilly Pilly	3	2	200mm	101		
Sh	Syzygium 'Hedgemaster'	Lilly Pilly	1.5	1	200mm	87		
Vj	Viburnum japonicum	Viburnum	1.5	1.2	200mm	60		
GROUN	ROUNDCOVERS							
Dt	Dianella 'Tas Red'	Flax Lilly	0.4	0.5	200mm	448		
Hg	Helmholtzia glaberrima	Stream Lilly	0.4	0.3	200mm	90		
Hs	Hibbertia scandens	Snake Vine	0.5	2	200mm	375		
Lc	Lomandra confertifolia	Lomandra	0.4	0.6	200mm	456		
	Liriope muscari 'Evergreen Giant'	Giant Liriope	0.5	0.5	150mm	908		

GENERAL NOTES

THIS DRAWING IS COPYRIGHT AND IS THE PROPERTY OF TURF DESIGN STUDIO AND MUST NOT BE USED WITHOUT PERMISSION.

THIS DRAWING IS AN UNCONTROLLED COPY UNLESS STAMPED WITH STATUS.
THE CONTRACTOR MUST VERIFY ALL DIMENSIONS AND LEVELS ON SITE AS THIS IS NOT A SHOP DRAWING.
THE CONTRACTOR MUST REFER ANY DISCREPANCIES TO THE SUPERINTENDENTS REPRESENTATIVE BEFORE PROCEEDING WITH THE WORK.
THE CONTRACTOR MUST NOT SCALE FROM THESE DRAWINGS. USE NOMINATED DIMENSIONS AND LEVELS.
THIS DRAWING MUST BE READ IN CONJUNCTION WITH THE TOTAL CONTRACT PACKAGE INCLUDING DRAWINGS AND SPECIFICATIONS OF ALL CONSULTANTS.

SURVEY INFORMATION

TURF DESIGN STUDIO DO NOT WARRANT THE ACCURACY OF SURVEY INFORMATION.

0 2 4 6 8 10 SCALE - 1:200 @ A1 , 1:400 @ A3



11.05.2018	FOR APPROVAL	AR	МС
10.04.2018	FOR APPROVAL	AR	МС
27.03.2018	FOR APPROVAL	AR	МС
05.03.2018	FOR APPROVAL	AR	МС
Date	Description	Drawn	Checke

Consultant

Turf Design Studio : P.O Box 419 Cronulla NSW 2230, 95 Kingsway, Cronulla 2230 Phone (+61 2) 9527 3380, Fax (+61 2) 9527 2307 Email : sydney@turfdesign.com

Client





EASTLAKES TOWN CENTRE -NORTH SITE

Project No. 1602

PLANTING PLAN

FOR APPROVAL

Drawing No. L-DA-03

Revision



GENERAL NOTES

1. THIS DRAWING IS COPYRIGHT AND IS THE PROPERTY OF TURF DESIGN STUDIO AND MUST NOT BE USED WITHOUT PERMISSION.

2. THIS DRAWING IS AN UNCONTROLLED COPY UNLESS STAMPED WITH STATUS.

3. THE CONTRACTOR MUST VERIFY ALL DIMENSIONS AND LEVELS ON SITE AS THIS IS NOT A SHOP DRAWING.


4. THE CONTRACTOR MUST REFER ANY DISCREPANCIES TO THE SUPERINTENDENTS REPRESENTATIVE BEFORE PROCEEDING WITH THE WORK.

5. THE CONTRACTOR MUST NOT SCALE FROM THESE DRAWINGS. USE NOMINATED DIMENSIONS AND LEVELS.

6. THIS DRAWING MUST BE READ IN CONJUNCTION WITH THE TOTAL CONTRACT PACKAGE INCLUDING DRAWINGS AND SPECIFICATIONS OF ALL CONSULTANTS.

SURVEY INFORMATION

7. TURF DESIGN STUDIO DO NOT WARRANT THE ACCURACY OF SURVEY INFORMATION.

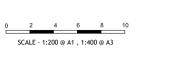

D 11.05.2018 FOR APPROVAL AR MC
C 10.04.2018 FOR APPROVAL AR MC
B 27.03.2018 FOR APPROVAL AR MC
A 05.03.2018 FOR APPROVAL AR MC

Consultant

Turf Design Studio : P.O Box 419 Cronulla NSW 2230, 95 Kingsway, Cronulla 2230 Phone (+61 2) 9527 3380, Fax (+61 2) 9527 2307 Email : sydney@turfdesign.com

Client



EASTLAKES TOWN CENTRE -NORTH SITE


Project No. 1602

SOIL DEPTH PLAN

FOR APPROVAL


Drawing No. L-DA-04 Revision

Drawn Checked

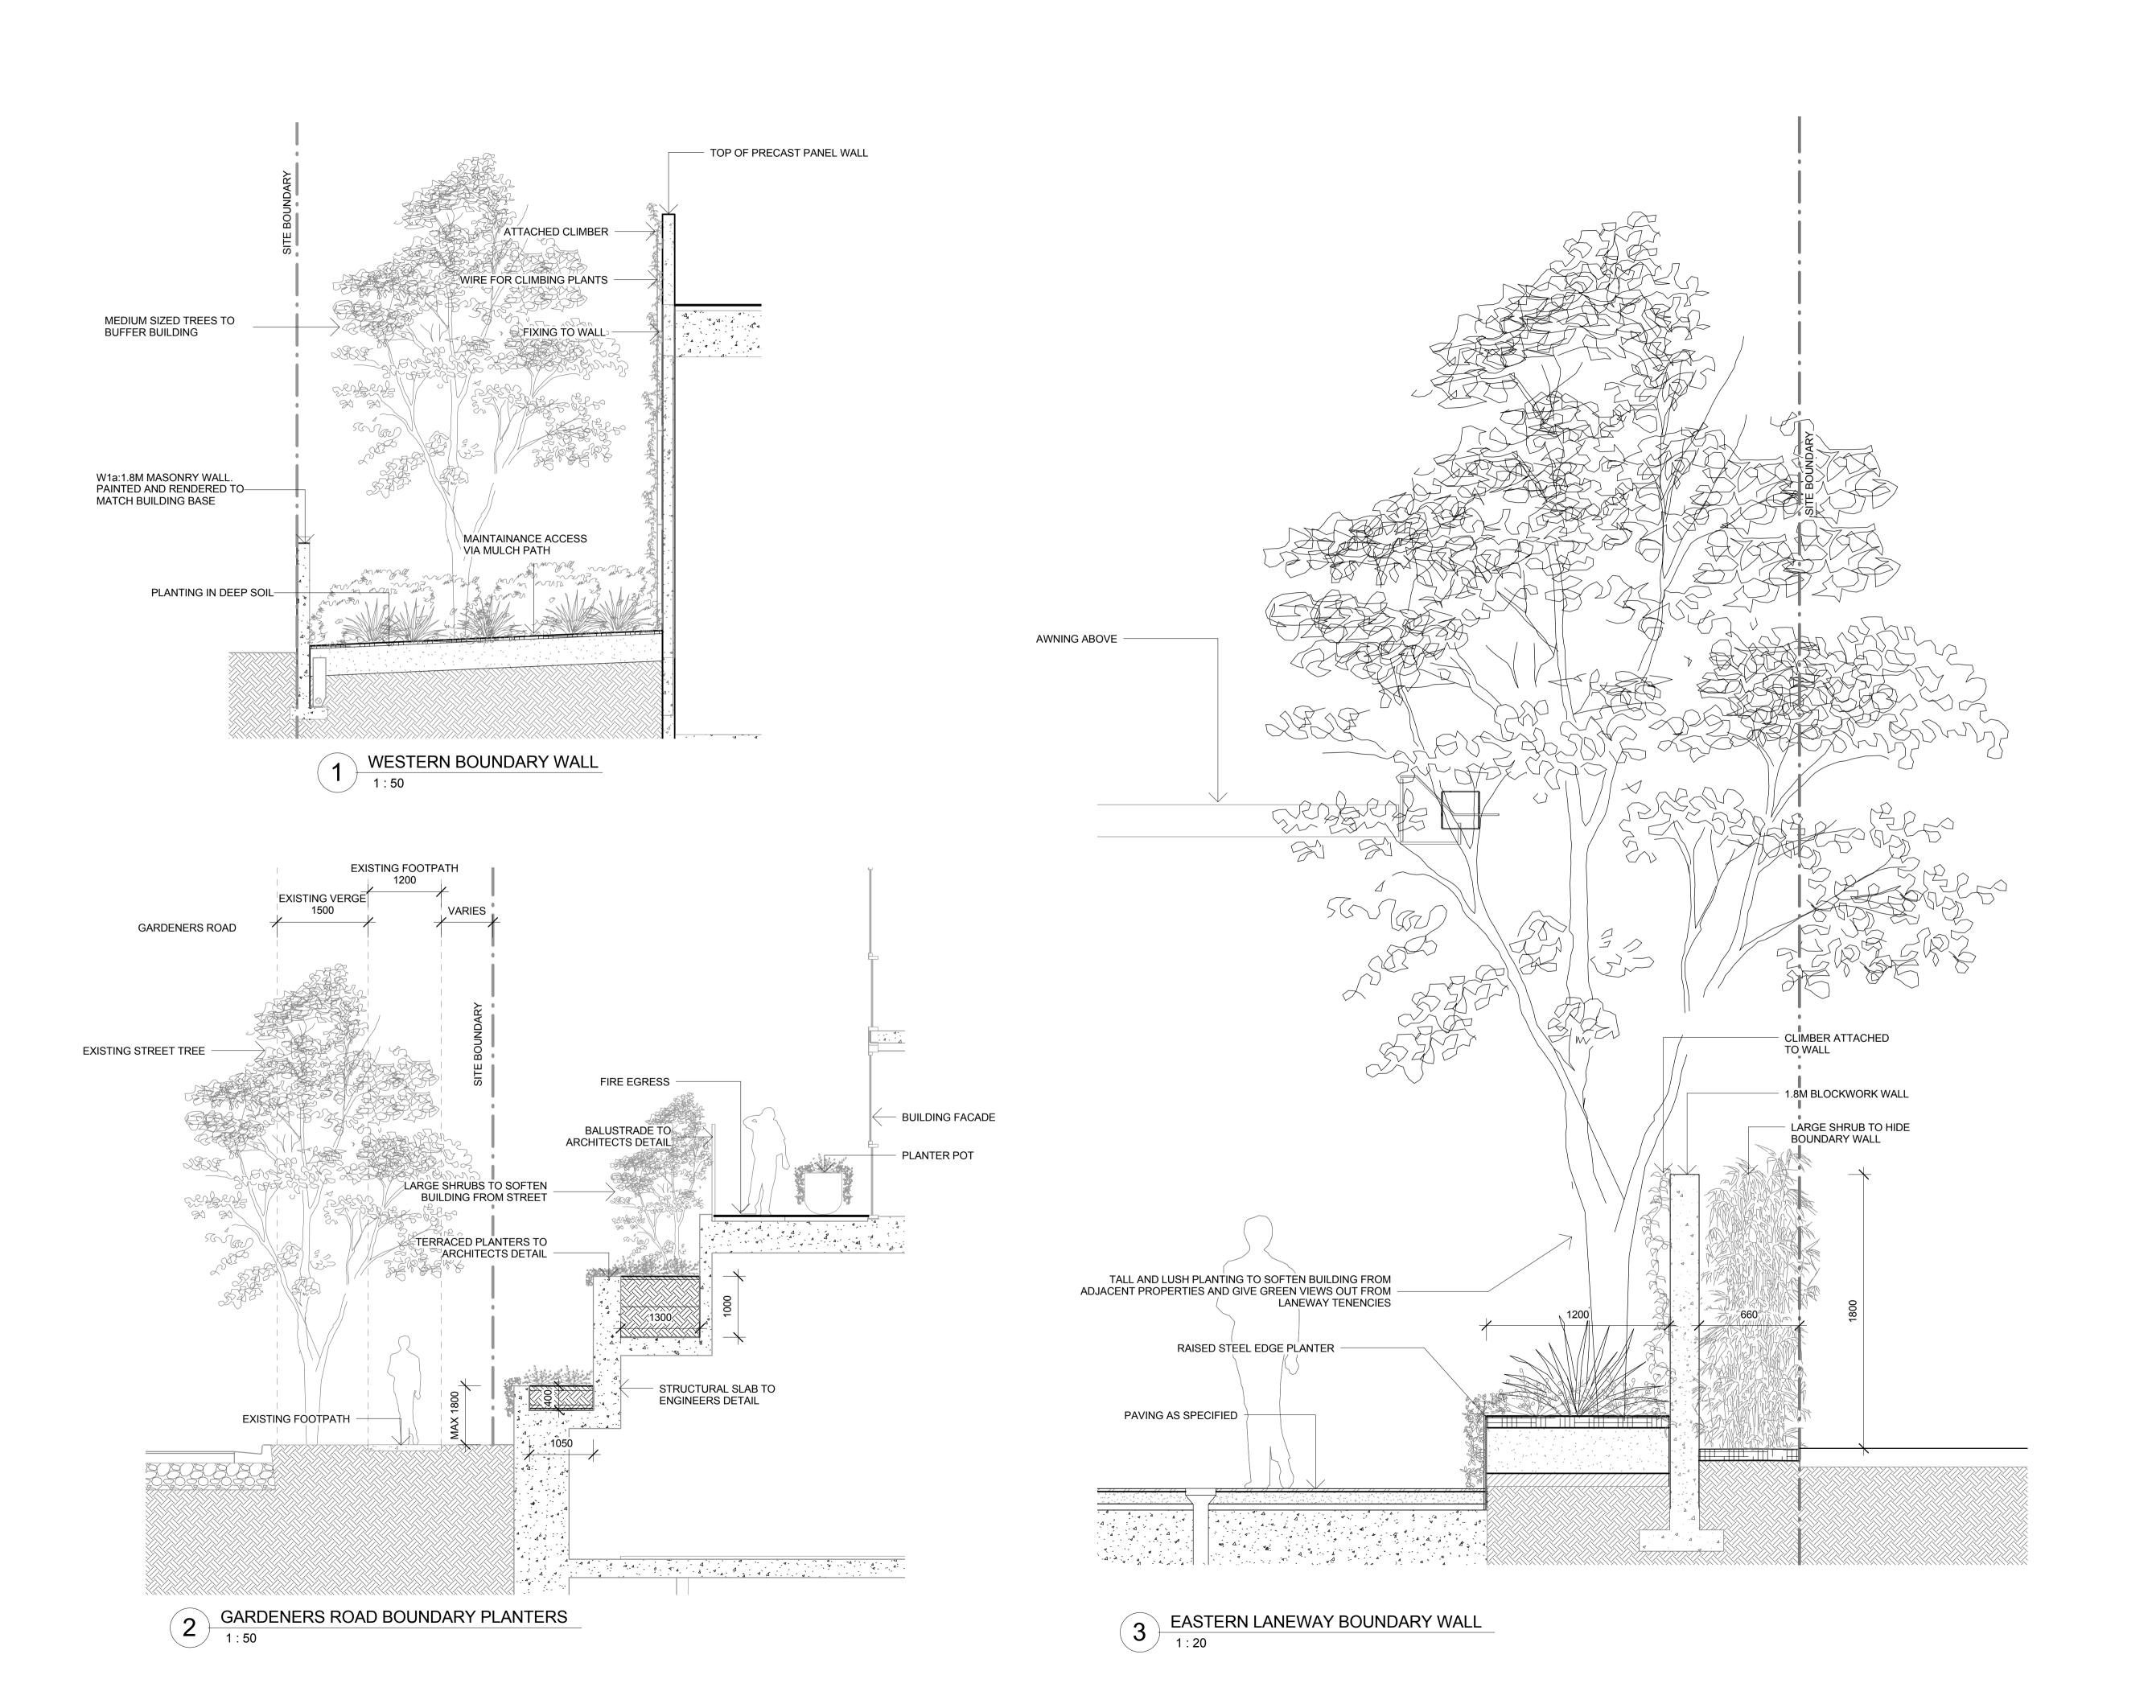


THIS DRAWING IS COPYRIGHT AND IS THE PROPERTY OF TURF DESIGN STUDIO AND MUST NOT BE USED WITHOUT PERMISSION.
THIS DRAWING IS AN UNCONTROLLED COPY UNLESS STAMPED WITH STATUS.
THE CONTRACTOR MUST VERIFY ALL DIMENSIONS AND LEVELS ON SITE AS THIS IS NOT A SHOP DRAWING. DRAWING.
THE CONTRACTOR MUST REFER ANY DISCREPANCIES TO THE SUPERINTENDENTS
REPRESENTATIVE BEFORE PROCEEDING WITH THE WORK.
THE CONTRACTOR MUST NOT SCALE FROM THESE DRAWINGS. USE NOMINATED DIMENSIONS AND LEVELS.
THIS DRAWING MUST BE READ IN CONJUNCTION WITH THE TOTAL CONTRACT PACKAGE INCLUDING DRAWINGS AND SPECIFICATIONS OF ALL CONSULTANTS. TURF DESIGN STUDIO DO NOT WARRANT THE ACCURACY OF SURVEY INFORMATION. D 11.05.2018 FOR APPROVAL AR MC C 10.04.2018 FOR APPROVAL A 05.03.2018 FOR APPROVAL AR MC Rev Date Description Drawn Checked Consultant Turf Design Studio : P.O Box 419 Cronulla NSW 2230, 95 Kingsway, Cronulla 2230 Phone (+61 2) 9527 3380, Fax (+61 2) 9527 2307 Email : sydney@turfdesign.com EASTLAKES TOWN CENTRE -NORTH SITE Project No. 1602 SECTIONS FOR APPROVAL Revision L-DA-05

PLANTING IN PAVING - EVANS AVE

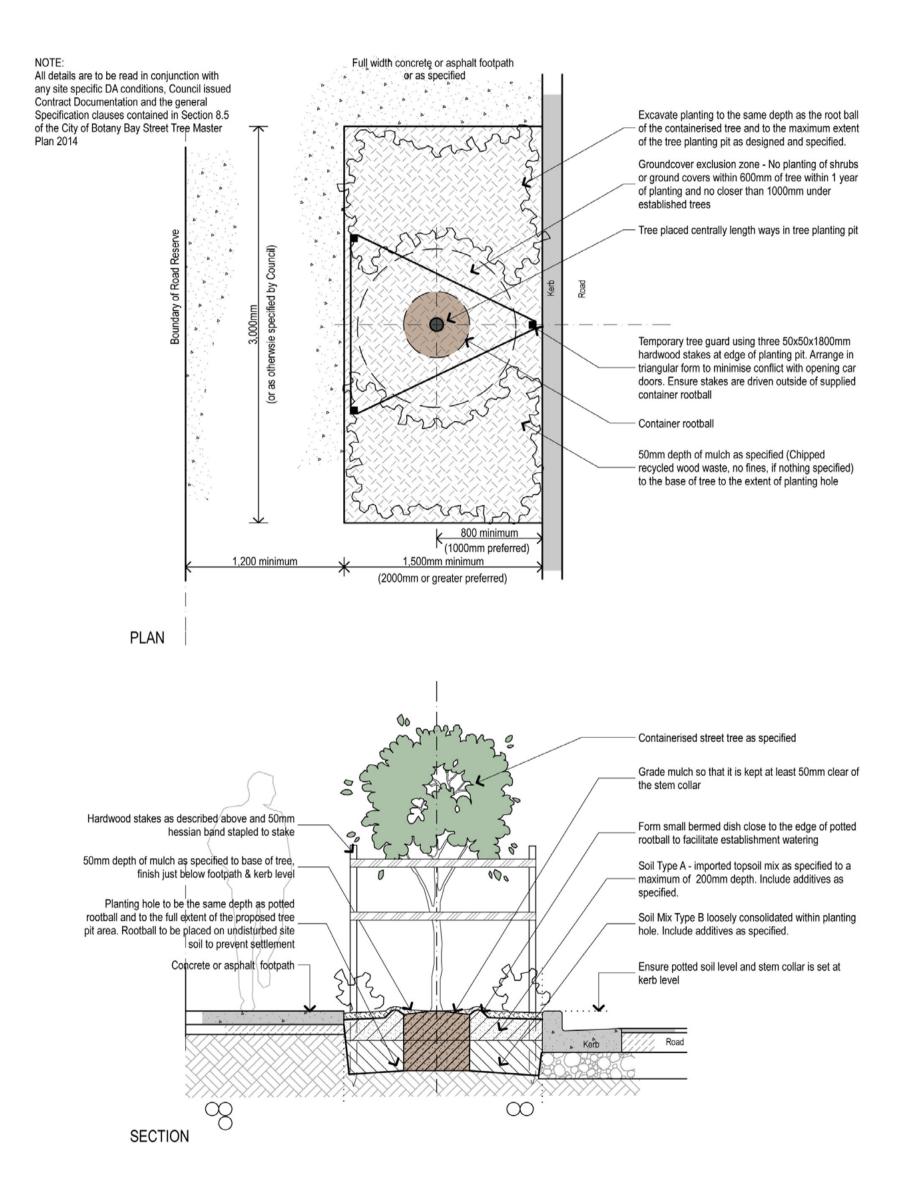

PLANTING ON STRUCTURE - PODIUM

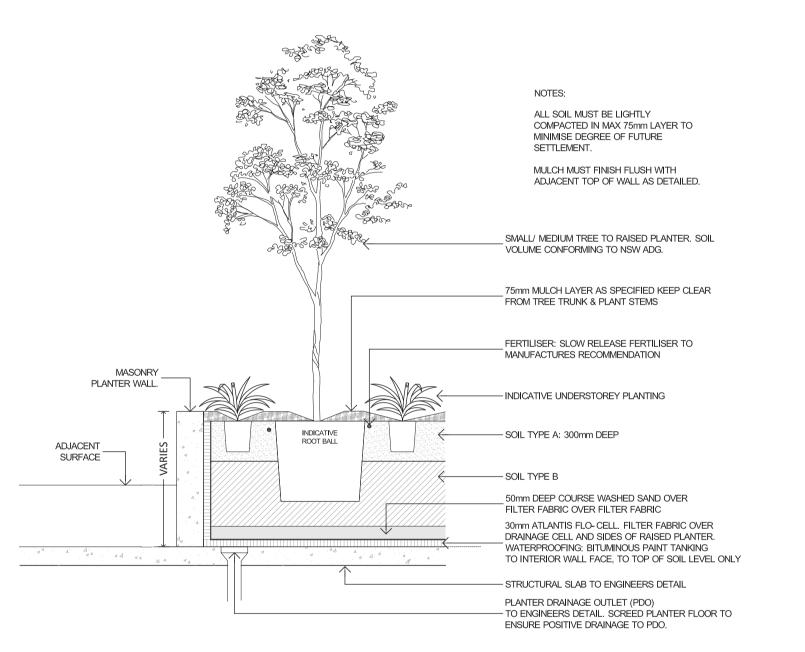

1. 2.	BE USED WIT THIS DRAWII	HOUT PERMISSION. NG IS AN UNCONTROLLED CO	PROPERTY OF TURF DESIGN ST	ATUS.			
3. 4. 5.	DRAWING. THE CONTRA REPRESENTA THE CONTRA	CTOR MUST REFER ANY DISCF TIVE BEFORE PROCEEDING WIT CTOR MUST NOT SCALE FRON	NSIONS AND LEVELS ON SITE A REPANCIES TO THE SUPERINTEN TH THE WORK. 1 THESE DRAWINGS. USE NOM	NDENTS			
6. SURVI			CTION WITH THE TOTAL CONT NS OF ALL CONSULTANTS.	RACT PACKA	4GE		
7.	TURF DESIGN	I STUDIO DO NOT WARRANT T	THE ACCURACY OF SURVEY INF	ORMATION			
		I					
D C	11.05.2018 10.04.2018	FOR APPROVAL		AR AR	MC MC		
В	27.03.2018 05.03.2018	FOR APPROVAL		AR AR	MC MC		
Rev	Date	Description		Drawn	Checked		
	nsultant						
Ī	dl:						
Pho	f Design Studio one (+61 2) 952 ail : sydney@tur	7 3380, Fax (+61 2) 952°	NSW 2230, 95 Kingsway 7 2307	, Cronulla	2230		
Clie	unt .						
			CROWN CROWN	GROUP	Chun ah		
	CR	U W	CROWN Level 29, Sydney N	1 Market SW 2000	Street		
Proj	ject	VEC TOWN	NI CENITO				
	ASTLA IORTH		N CENTR	Ŀ -			
		.					
Pro 1	ject No. 602						
	wing title	רבדגוו כ					
1	TPICA	L DETAILS					




FOR APPROVAL

Drawing No.
L-DA-06


FURNITURE & FIXTURES




TIMBER (OR SIMILAR) BENCH SEATING

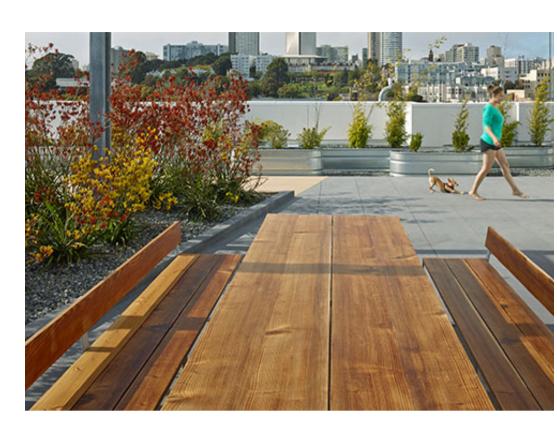

COMMUNAL OUTDOOR TABLE

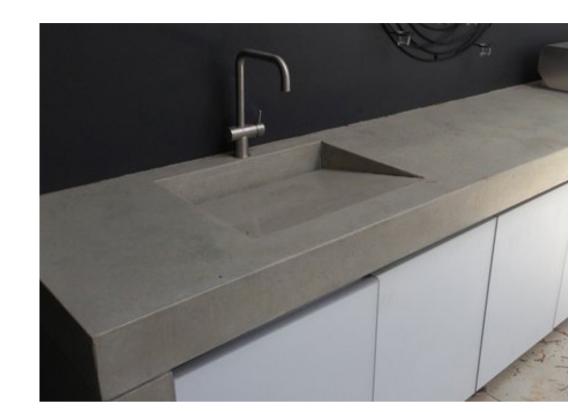

CONCRETE BBQ BENCH

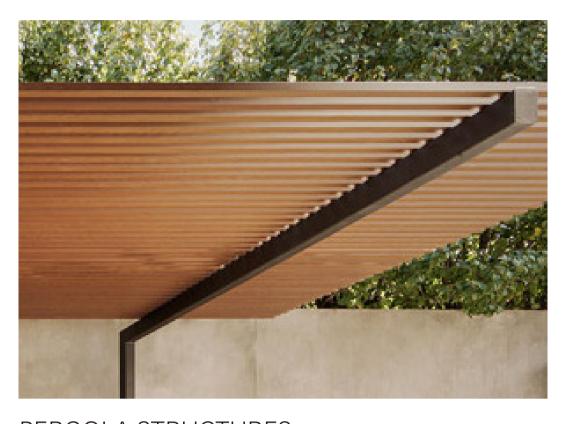

PERGOLA STRUCTURES

PAVING




UNIT PAVING - PUBLIC DOMAIN AND PODIUM



TIMBER DECK (OR SIMILAR)

WATER

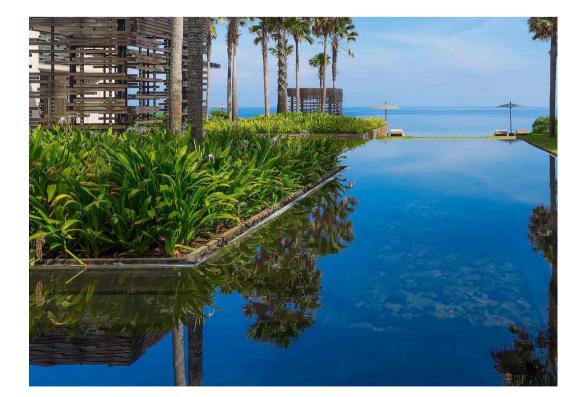

WATER FEATURE ON PODIUM



SWIMMING POOL ON PODIUM

D	11.05.2018	FOR APPROVAL	AR	МС
С	10.04.2018		AR	МС
В	27.03.2018		AR	МС
Α	05.03.2018		AR	МС
Rev	Date	Description	Drawn	Chec

Turf Design Studio : P.O Box 419 Cronulla NSW 2230, 95 Kingsway, Cronulla 2230 Phone (+61 2) 9527 3380, Fax (+61 2) 9527 2307 Email : sydney@turfdesign.com

EASTLAKES TOWN CENTRE -

Revision

NORTH SITE

Drawing title
MATERIALS

Drawing No.
L-DA-07

FOR APPROVAL

Project No. 1602

GENERAL NOTES

SURVEY INFORMATION

THIS DRAWING IS COPYRIGHT AND IS THE PROPERTY OF TURF DESIGN STUDIO AND MUST NOT BE USED WITHOUT PERMISSION.
THIS DRAWING IS AN UNCONTROLLED COPY UNLESS STAMPED WITH STATUS.
THE CONTRACTOR MUST VERIFY ALL DIMENSIONS AND LEVELS ON SITE AS THIS IS NOT A SHOP DRAWING.

THE CONTRACTOR MUST REFER ANY DISCREPANCIES TO THE SUPERINTENDENTS
REPRESENTATIVE BEFORE PROCEEDING WITH THE WORK.
THE CONTRACTOR MUST NOT SCALE FROM THESE DRAWINGS. USE NOMINATED DIMENSIONS
AND LEVELS.
THIS DRAWING MUST BE READ IN CONJUNCTION WITH THE TOTAL CONTRACT PACKAGE
INCLUDING DRAWINGS AND SPECIFICATIONS OF ALL CONSULTANTS.

TURF DESIGN STUDIO DO NOT WARRANT THE ACCURACY OF SURVEY INFORMATION.