

GENERAL NOTES

1. THIS DRAWING IS COPYRIGHT AND IS THE PROPERTY OF TURF DESIGN STUDIO AND
2. MUST NOT BE USED WITHOUT PERMISSION.
3. NOT A SHOP DRAWING.
4. REPRESENTATIVE BEFORE PROCEEDING WITH THE WORK.
5. DIMENSIONS AND LEVELS.
6. THIS DRAWING MUST BE READ IN CONJUNCTION WITH THE TOTAL CONTRACT PACKAGE INCLUDING DRAWINGS AND SPECIFICATIONS OF ALL CONSULTANTS.
7. IF THE CONTRACTOR INTENDS TO UNDERTAKE ANY EXCAVATION WORK, IT IS THE CONTRACTOR'S RESPONSIBILITY TO CONTACT 1100 - DIAL BEFORE YOU DIG OR WWW.1100.COM.AU

SURVEY INFORMATION

7. TURF DESIGN STUDIO DO NOT WARRANT THE ACCURACY OF SURVEY INFORMATION.

LEGEND

REFER TO L-001& L0-002 FOR ABBREVIATION

F	18.08.2020	FOR TENDER	AR	MC
E	20.07.2020	FOR TENDER	AR	MC
D	15.06.2020	FOR COORDINATION	AR	MC
C	29.11.2018	FOR APPROVAL	AR	MC
B	06.04.2018	85% TENDER	AR	MC
A	19.02.2018	FOR REVIEW	AR	MC

Rev	Date	Description	Drawn	Checked
-----	------	-------------	-------	---------

**turf**

Turf Design Studio · P.O. Box 419 Cronulla NSW 2230, 95 Kingsway, Cronulla 2230  
Phone (+61 2) 9527 3380, Fax (+61 2) 9527 2307  
Email: sydney@turfdesign.com

Client

**CrownGroup**

Project

# EASTLAKES TOWN CENTRE - NORTH SITE

Drawing Title

## GENERAL ARRANGEMENT - PUBLIC DOMAIN

Drawing Status

### FOR TENDER


Scale:	1 : 200 @A1	Plot Date:	18/08/2020 12:02:10 pm
--------	-------------	------------	------------------------

Project No.	Drawing No.	Revision
1602	L-200	F

**DRAFT NOT FOR CONSTRUCTION**

1602\_Eastlakes North site - 2017\_detached\_detailed.rvt



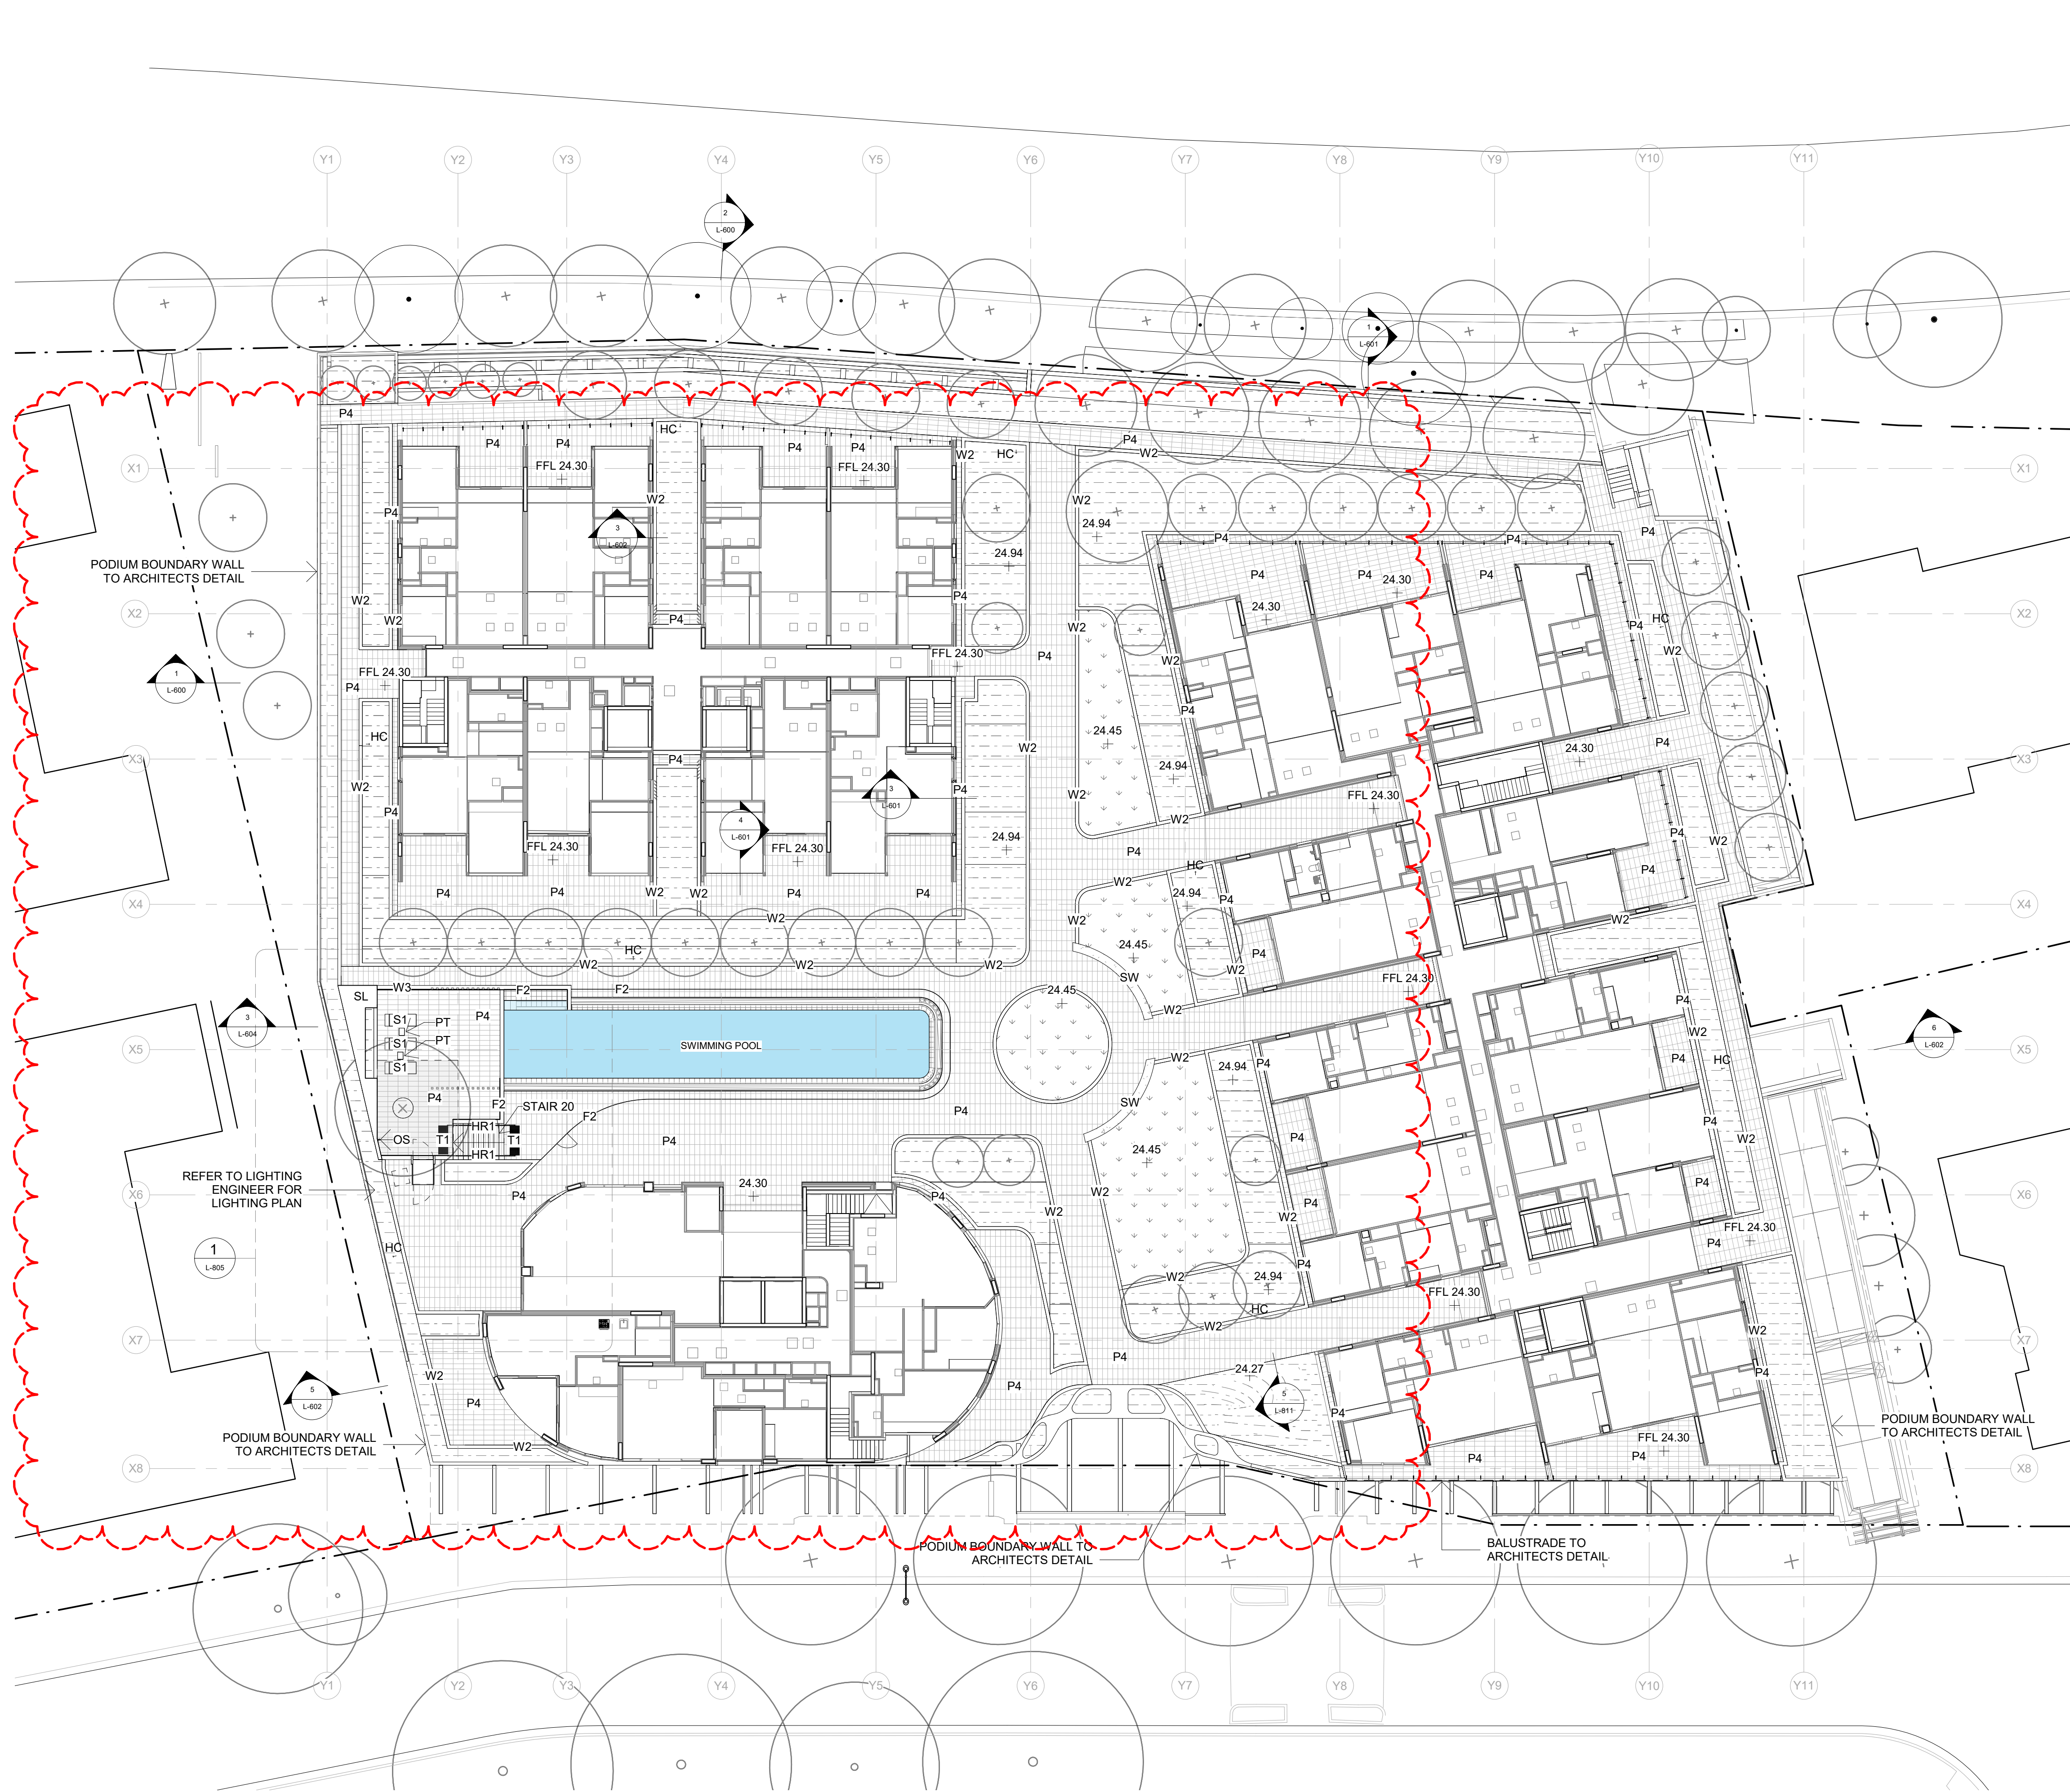

GENERAL NOTES

1. THIS DRAWING IS COPYRIGHT AND IS THE PROPERTY OF TURF DESIGN STUDIO AND
2. MUST NOT BE USED WITHOUT PERMISSION.
3. NOT A SHOP DRAWING.
4. THE CONTRACTOR MUST REFER ANY DISCREPANCIES TO THE SUPERINTENDENTS REPRESENTATIVE BEFORE PROCEEDING WITH THE WORK.
5. THE CONTRACTOR MUST NOT SCALE FROM THESE DRAWINGS. USE NOMINATED DIMENSIONS AND LEVELS.
6. THIS DRAWING MUST BE READ IN CONJUNCTION WITH THE TOTAL CONTRACT PACKAGE INCLUDING DRAWINGS AND SPECIFICATIONS OF ALL CONSULTANTS.
7. IF THE CONTRACTOR INTENDS TO UNDERTAKE ANY EXCAVATION WORK, IT IS THE CONTRACTORS RESPONSIBILITY TO CONTACT 1100 - DIAL BEFORE YOU DIG OR WWW.1100.COM.AU

SURVEY INFORMATION

1. TURF DESIGN STUDIO DO NOT WARRANT THE ACCURACY OF SURVEY INFORMATION.

LEGEND

REFER TO L-001& L0-002 FOR ABBREVIATION

M	20.07.2020	FOR TENDER	AR	MC
L	29.06.2020	FOR COORDINATION	AR	MH
K	29.04.2020	FOR APPROVAL	AR	MH
J	09.04.2020	FOR REVIEW	AR	MH
I	09.03.2020	FOR APPROVAL	AR	MC
H	29.11.2018	FOR APPROVAL	AR	MC
G	03.04.2018	FOR COORDINATION	AR	MC
F	19.02.2018	FOR REVIEW	AR	MC
E	09.02.2018	FOR REVIEW	AR	MC
D	22.01.2018	FOR REVIEW	AR	MC
C	01.12.2017	FOR COORDINATION	AR	MC
B	29.08.2017	FOR REVIEW	AR	MC
A	18.08.2017	FOR REVIEW	AR	MC

Rev Date Description Drawn Checked

**turf**

Turf Design Studio, P O Box 419 Cronulla NSW 2230, 95 Kingsway, Cronulla 2230  
Phone (+61 2) 9527 3380, Fax (+61 2) 9527 2307  
Email: sydney@turfdesign.com

Client

**CrownGroup**

Project

**EASTLAKES TOWN CENTRE - NORTH SITE**

Drawing Title

**GENERAL ARRANGEMENT - PODIUM**

Drawing Status

**FOR TENDER**

Scale: 1 : 200 @A1 Plot Date: 20/07/2020 4:10:20 PM

Project No. Drawing No. Revision

**1602 L-210 M**

**DRAFT NOT FOR CONSTRUCTION**

C:\Users\adad\Documents\1602\_Eastlakes North site - 2017\_detailed\_sydney@turfdesign.com.n