

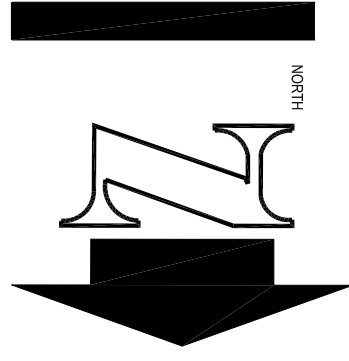
development content	
studio	3
1 bed	2
1 bed + study	
2 bed	34
2 bed mononette	9
3 bed	
.	.
total	48



*DO NOT SCALE REQUIRED DIMENSIONS (PANE PREFERENCE AT ALL TIMES, IF UNDOUBT) PLEASE ASK
*ALL SERVICES ARE INDICATE ONLY, FOR ACCURATE SIZES AND LOCATIONS REFER TO ELEVANT DRAWINGS, ANY DISCREPANCIES TO BE CORRECTED WITH DESIGN IMAGERY.
*CARPARK BRESTERS & LIFT SHAFT WOULD TO HAVE 100/100/20 FRL
*ALL WALLS BETWEEN RETAIL AND RESIDENTIAL TO HAVE 100/100/80 FRL
*TOWER PEGS-BARS WALLS & LIFT SHAFT WOULD TO HAVE 80/80/80 FRL
*ALL VENTILATING PIPE & CARPARK SHAFTS THRU CARPARK LEVEL
*TO HAVE 100/100/20 FRL

[illegible]

No	№	№
1	1	1
2	2	2
3	3	3
100	100	100

[illegible]

**MERITON APARTMENTS
PTY. LTD.**

Level 11, 528 Kent Street,
Sydney, NSW 2000

Tel (02) 9237 2885 Fax (02) 9237 2177

**LOFTUS RESIDENTIAL
DEVELOPMENT**

LOFTUS STREET,



20 Nerang Street
Nerang Qld
P.O. Box 98
Nerang Q4211
Australia

Ftc: (07) 5599
Fax: (07) 5599
Email: info@csa4.com.au
ACN 010 761 645

OWNER	CAC	FILE
DATE	month	
Level 7 - overall plan		
ORDERED	-	*
SCALE	1:50	CAD FILE: 1000.mxd
		work: 1000000_1000000.mxd
	PROJECT No	3059
		1007
		88902
		J