


Parking provisions
residential 15
visitors .
wash bays .
bicycles 6

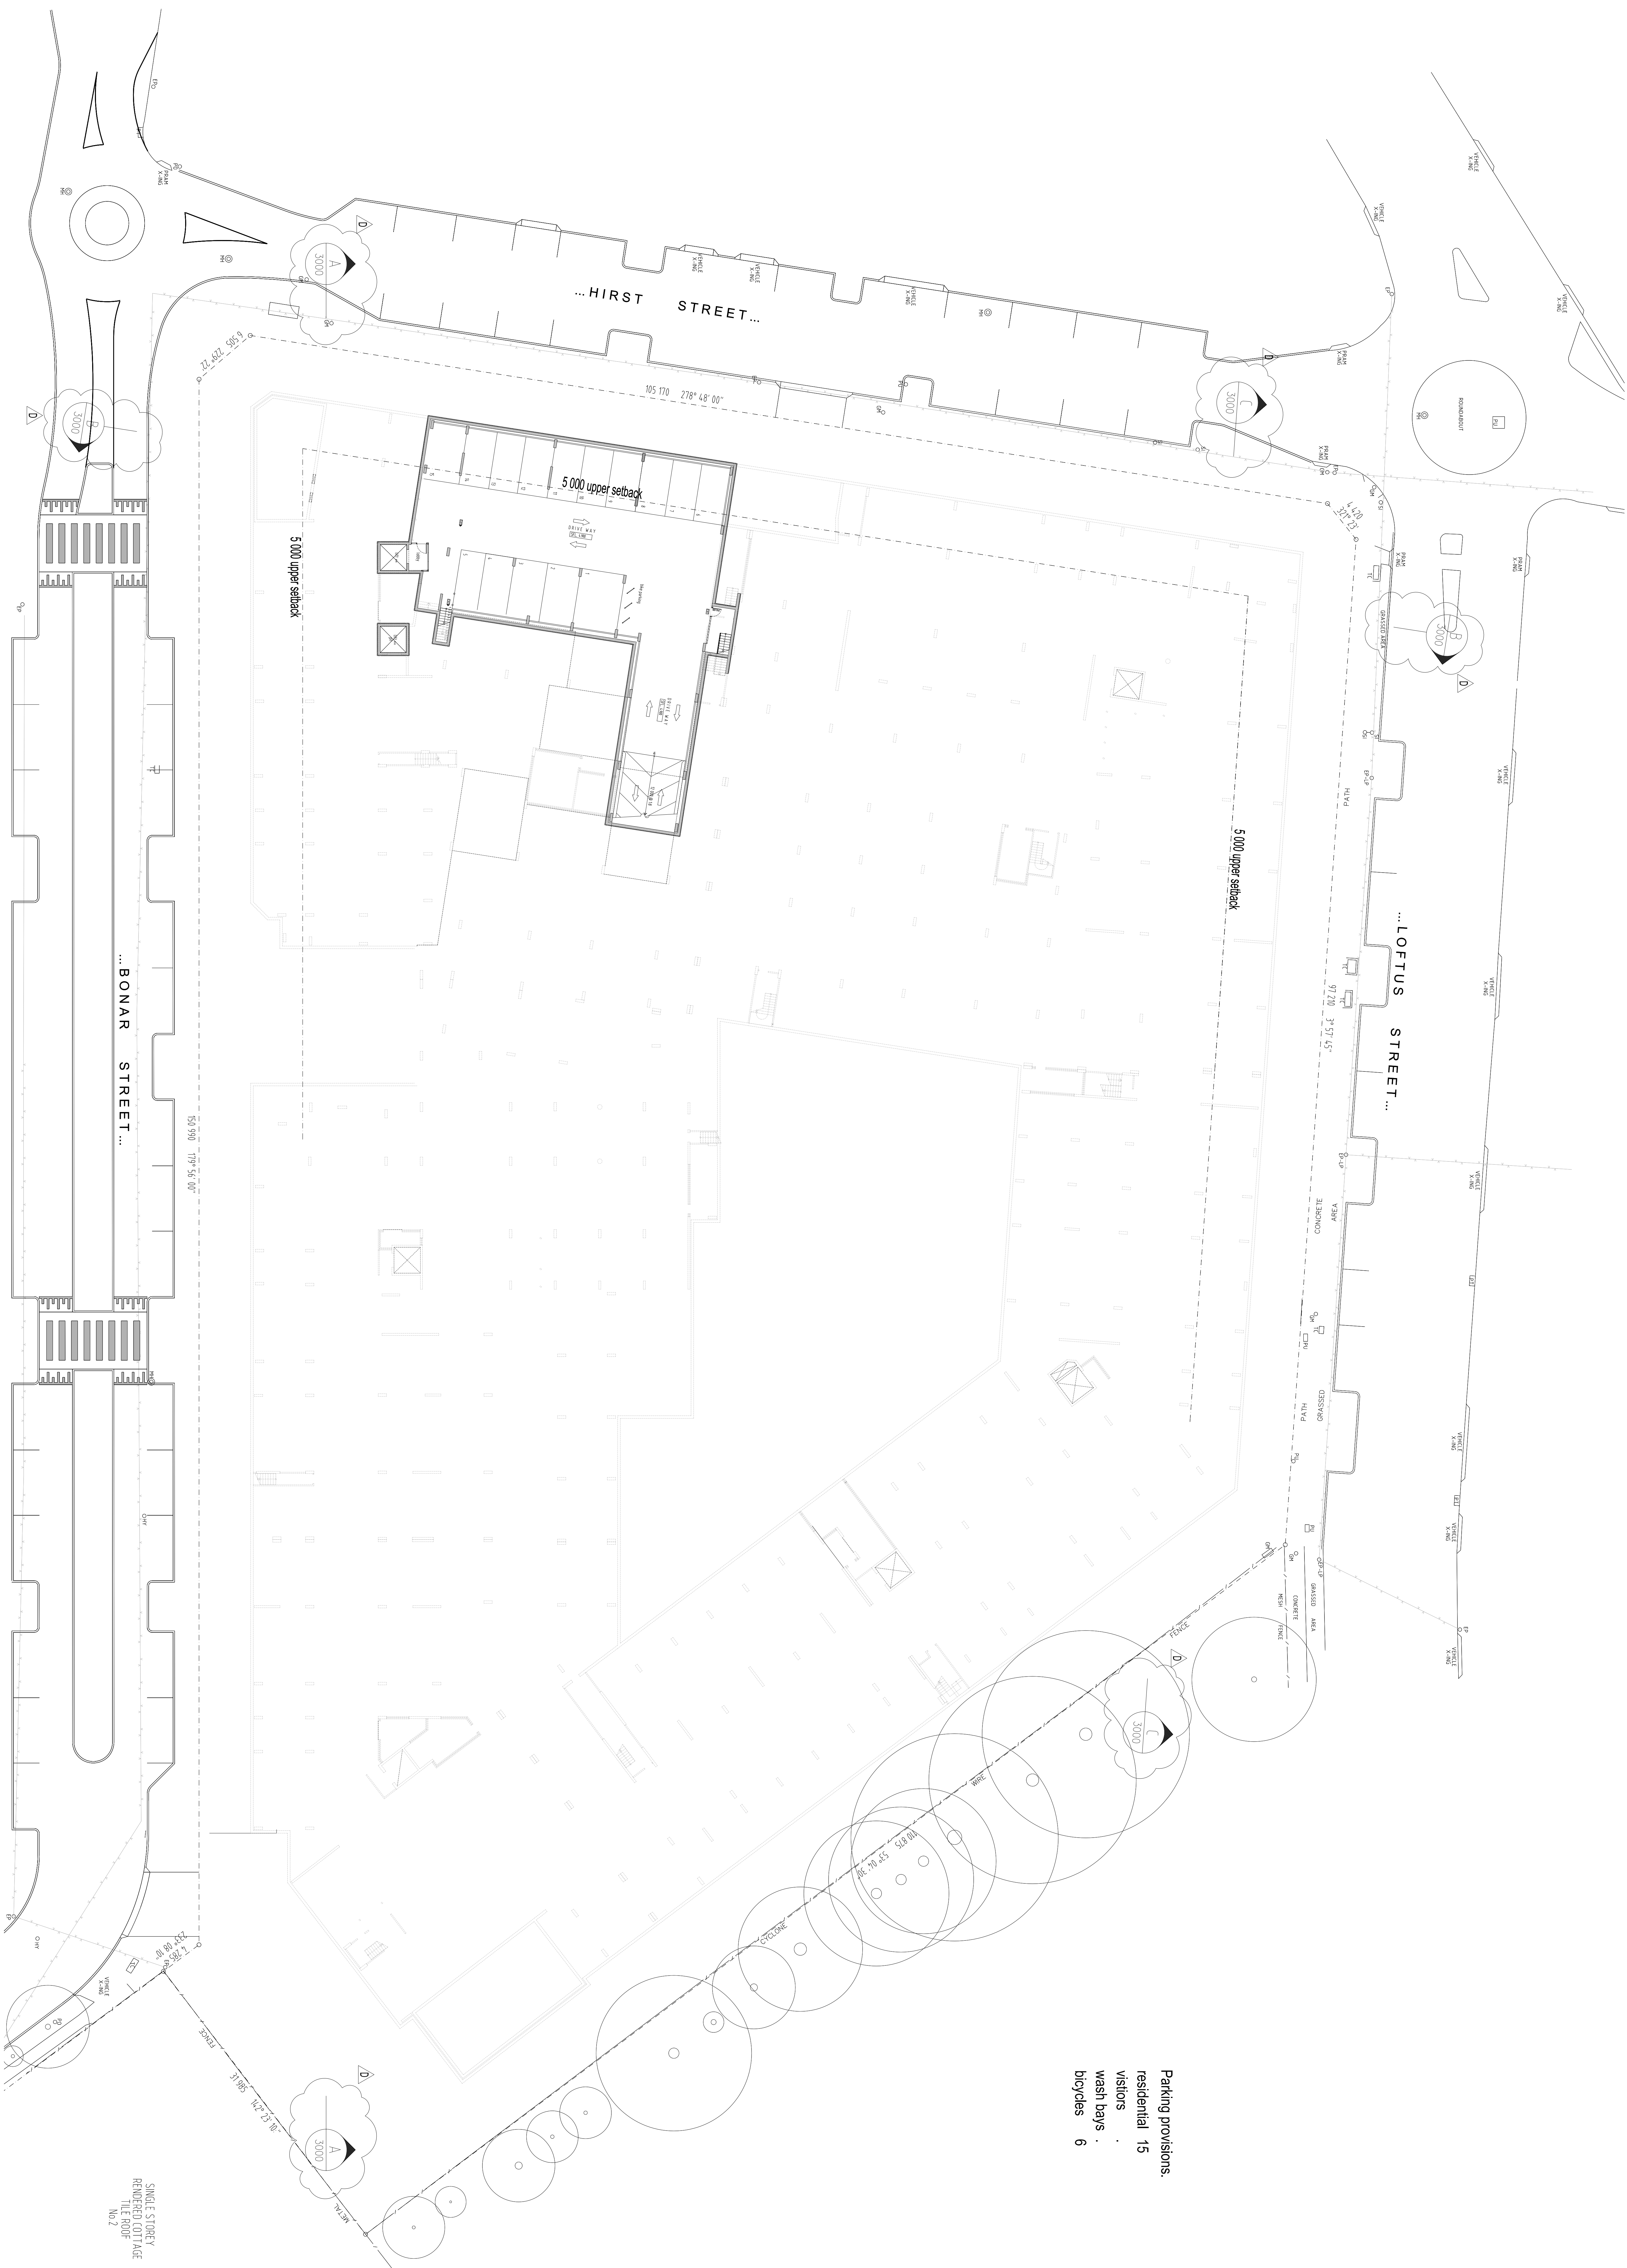

SINGLE STOREY
RENDERED COTTAGE
TILE ROOF
No.2

[illegible]