
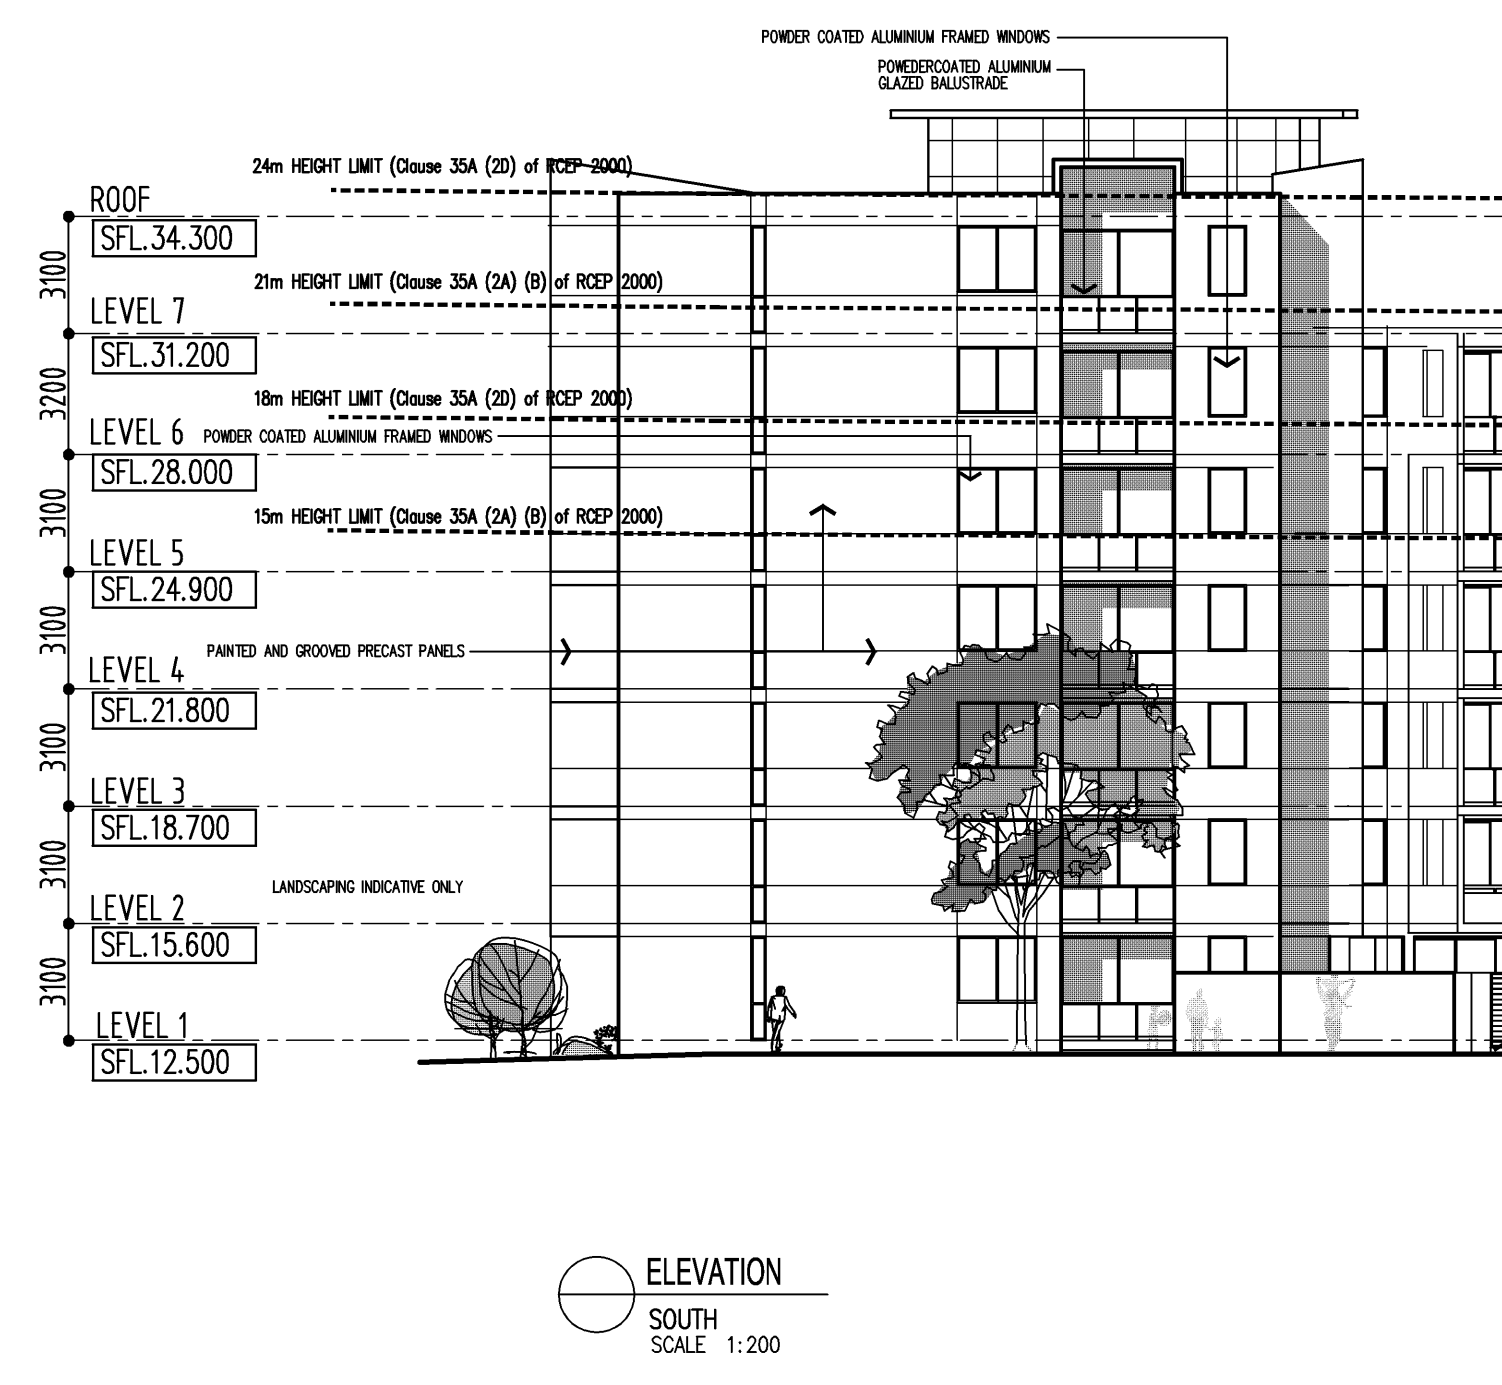
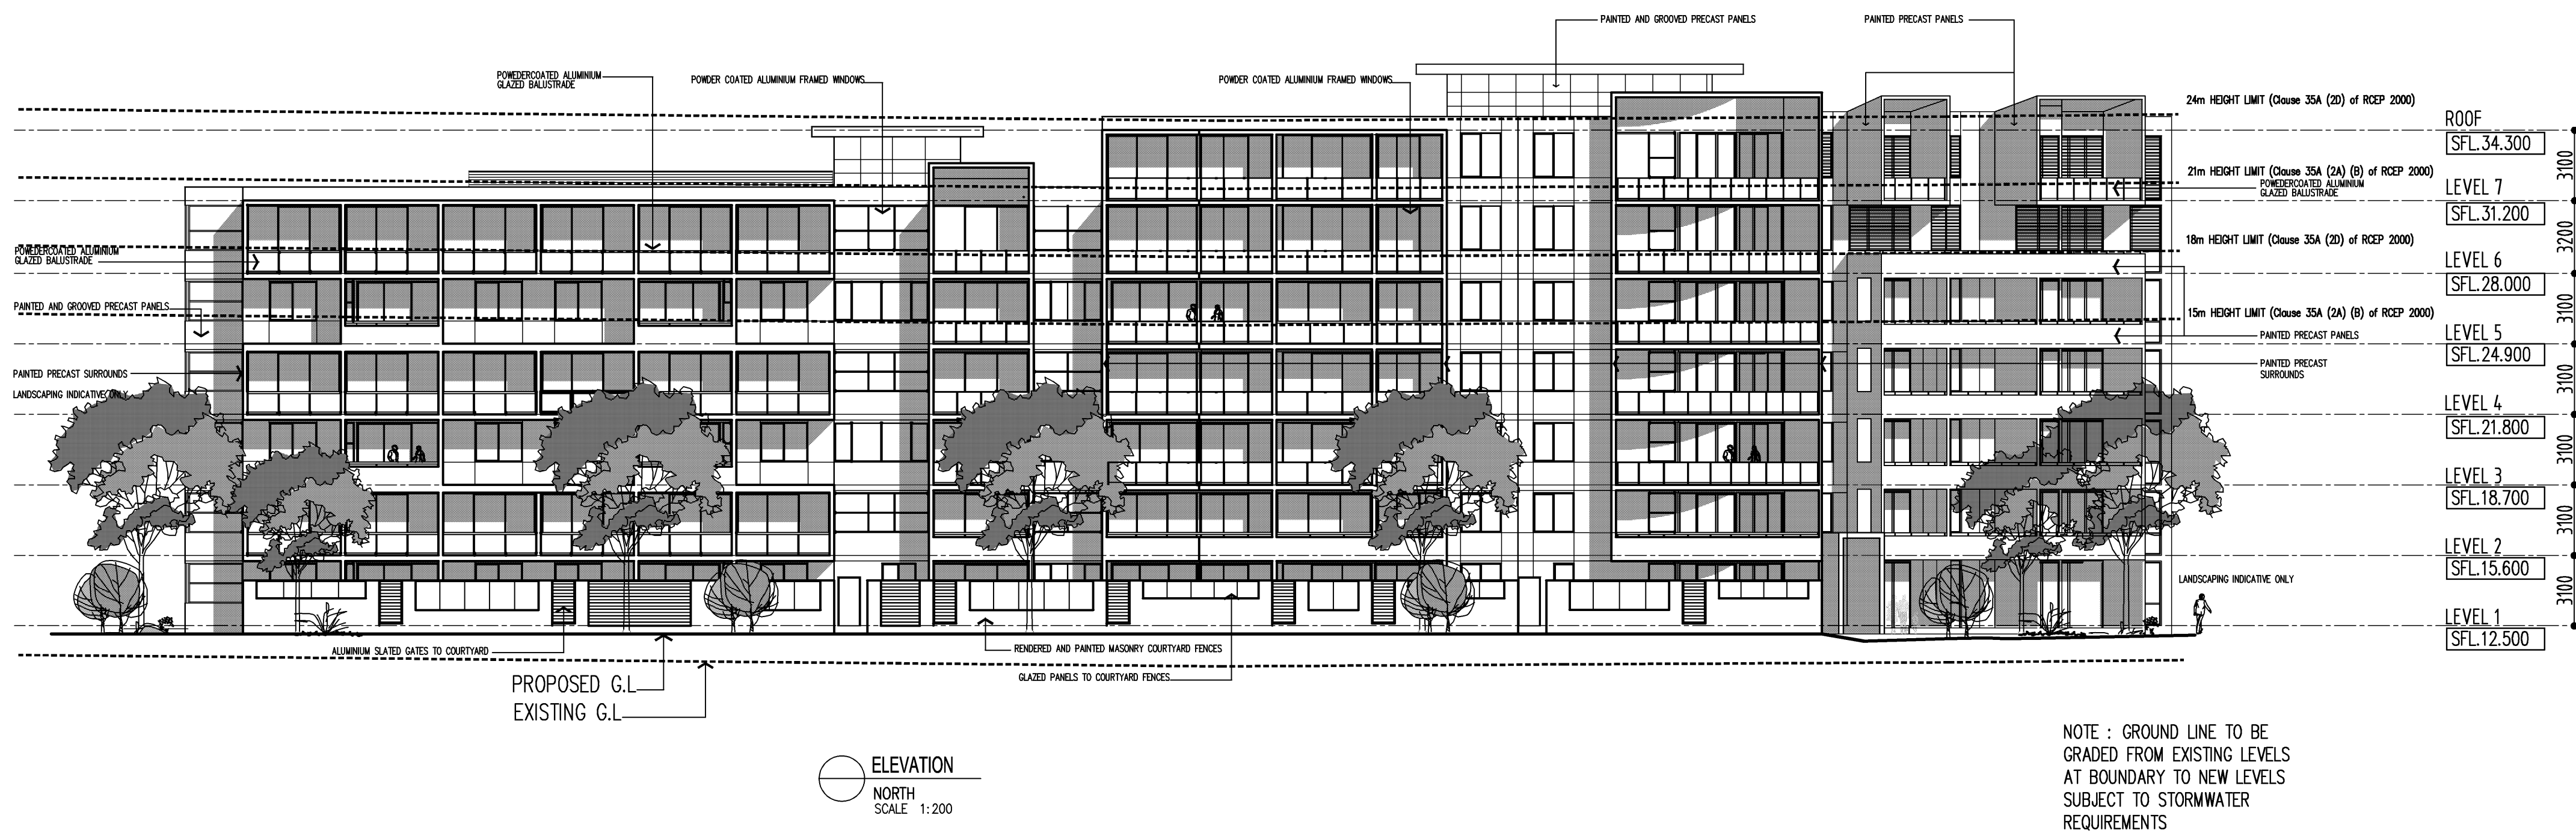


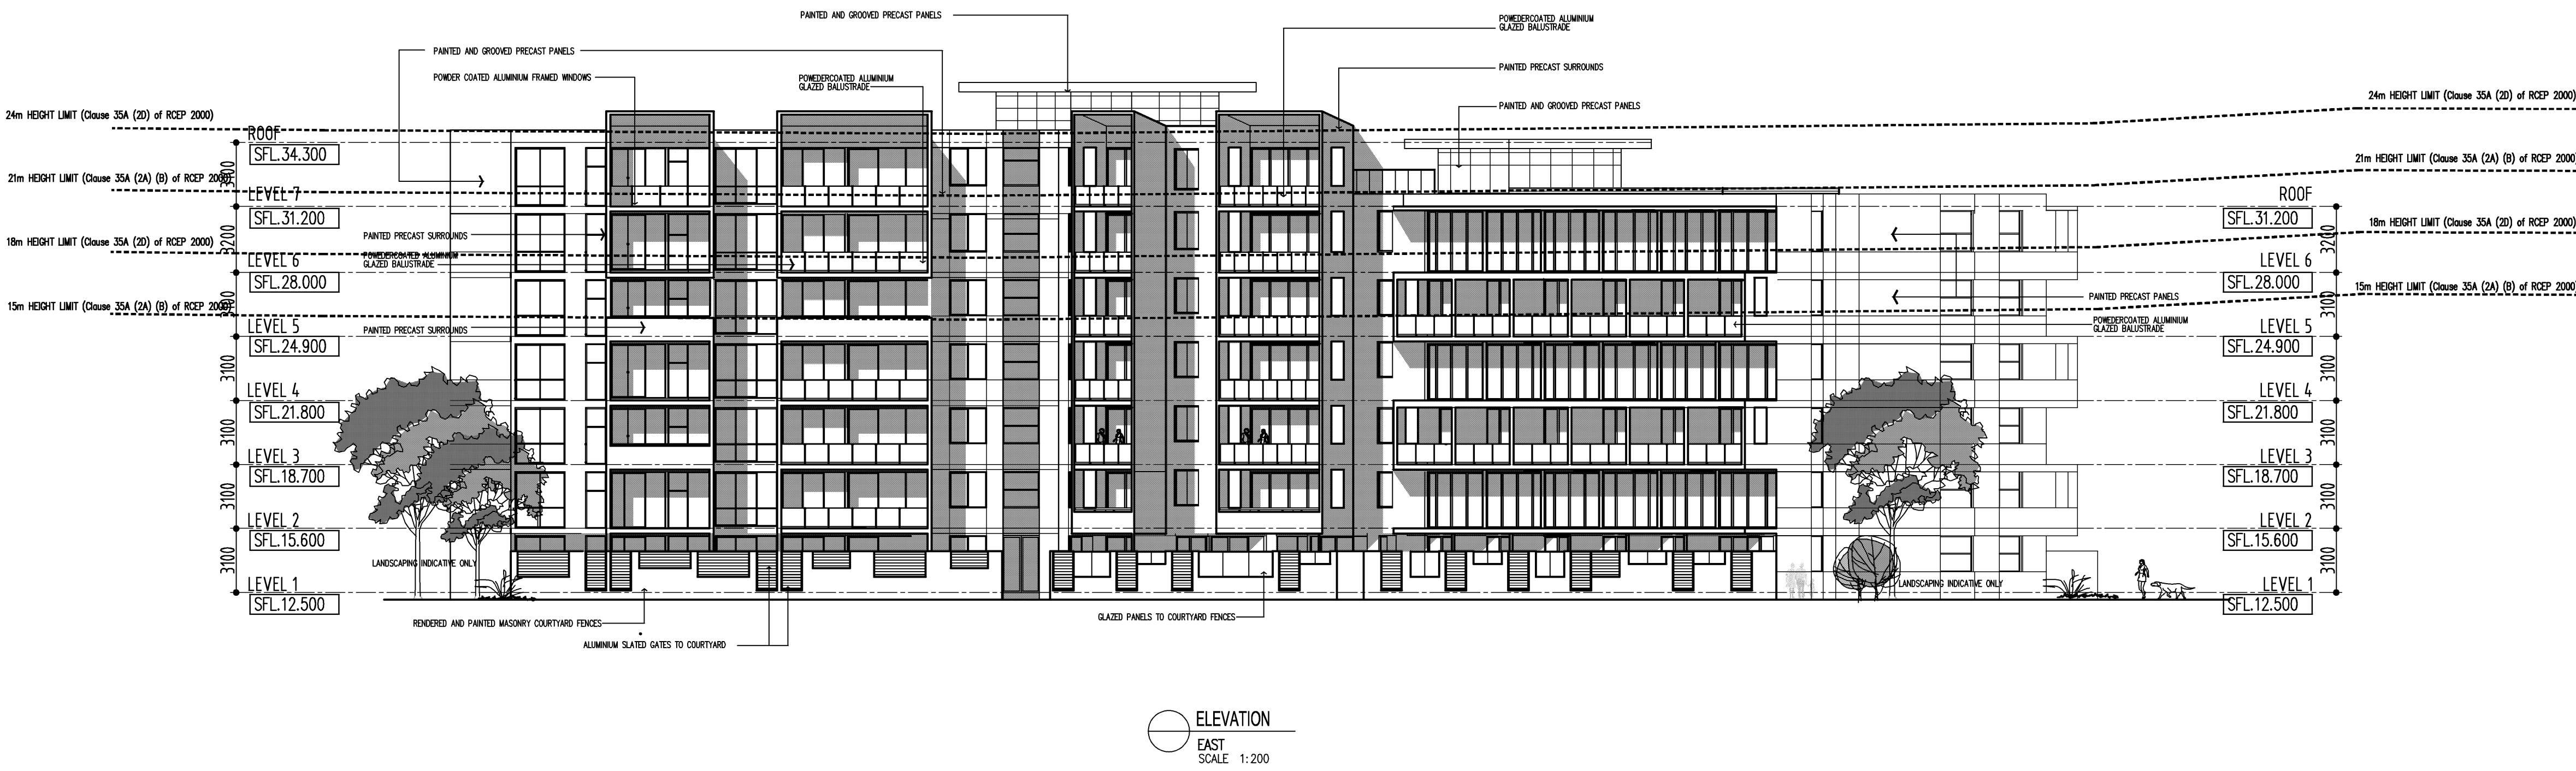

NOTE: HEIGHT LIMITS SHOWN
ARE AT SITE BOUNDARIES