




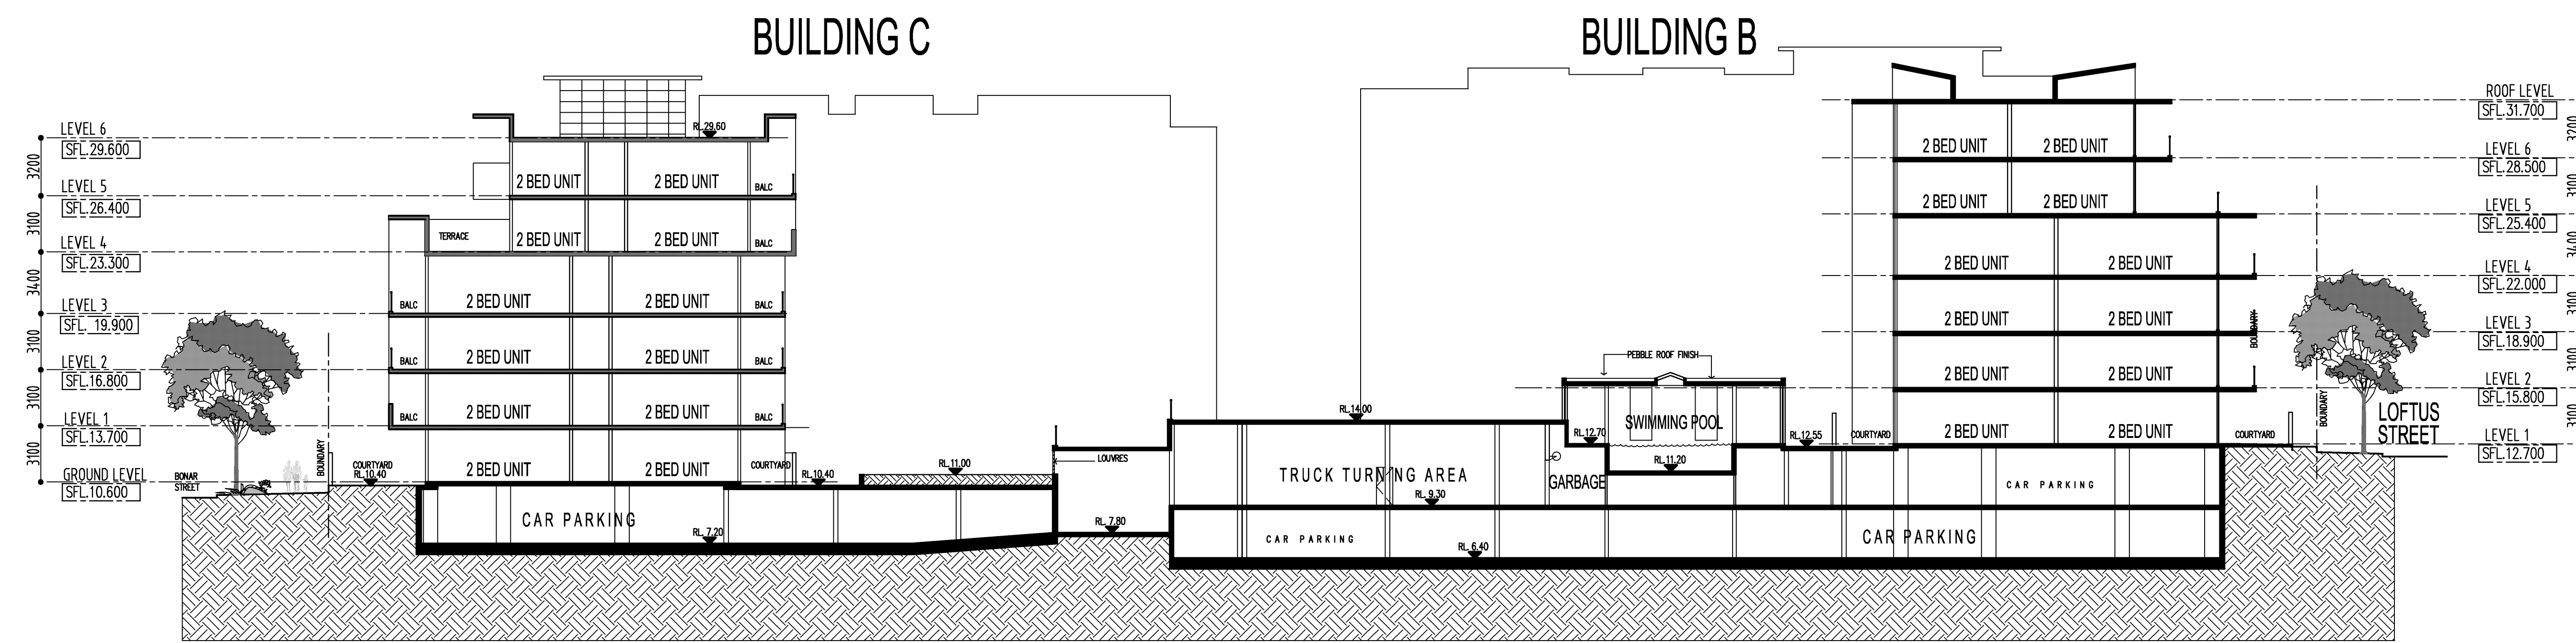

SECTION A-A

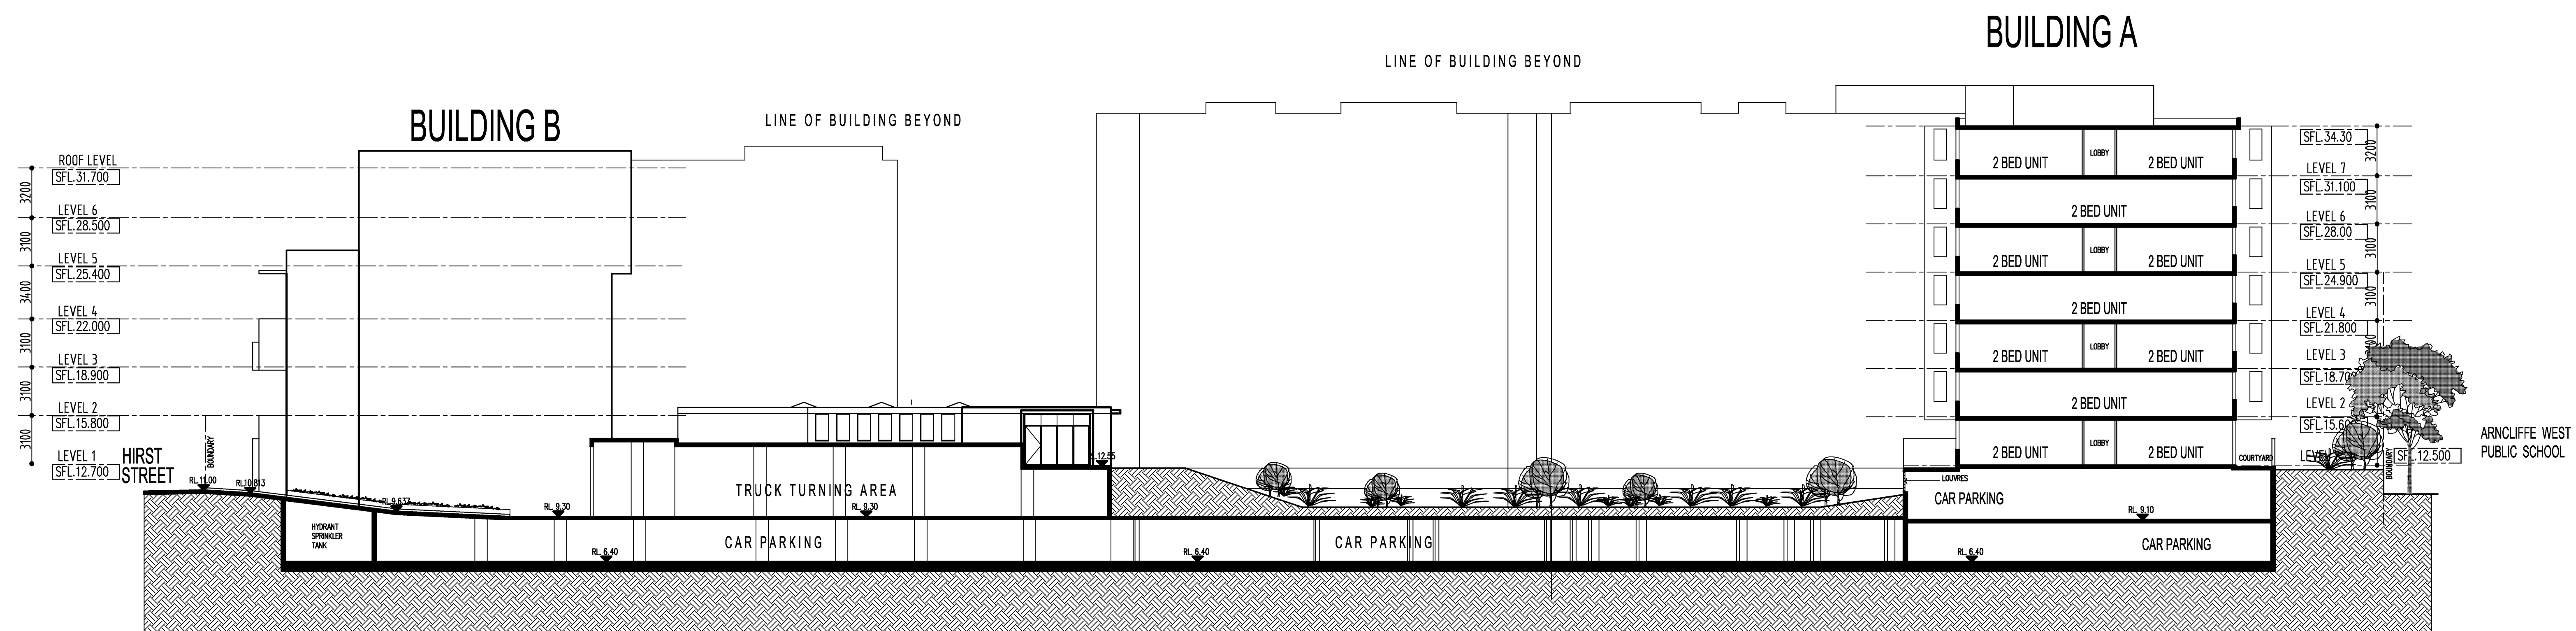

SECTION B-B

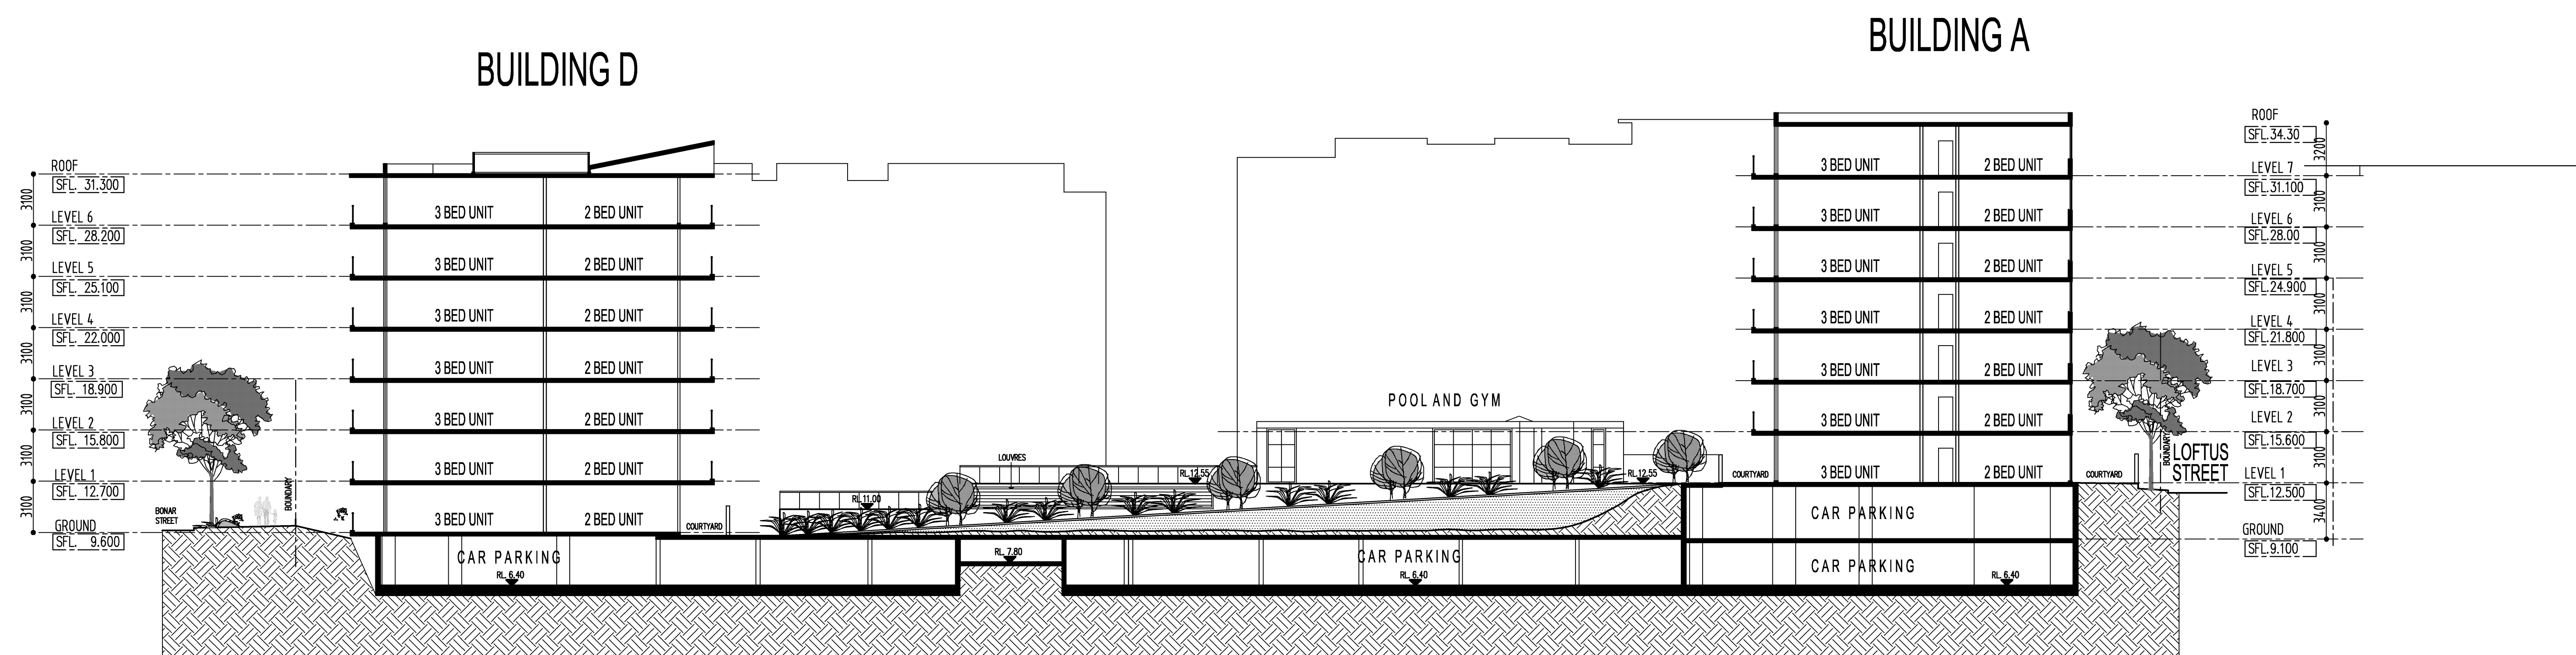

SECTION C-C

NO.	REVISIONS	DATE
1	AS SHOWN	2018

NOTES

CLIENT
MERITON APARTMENTS PTY. LTD.
Level 11, 528 Kent Street,
Sydney, NSW 2000
Tel (02) 9287 2888 Fax (02) 9287 2777

PROJECT
LOFTUS RESIDENTIAL DEVELOPMENT

LOCATION
LOFTUS STREET,

OWNER	DATE	TYPE
DATE	2018	Sections - Site
SCALE	1:200	PROJECT NO.
3000		A