


300mm A1 SHEET

200mm

100mm

FOR CONTINUATION REFER DWG C110

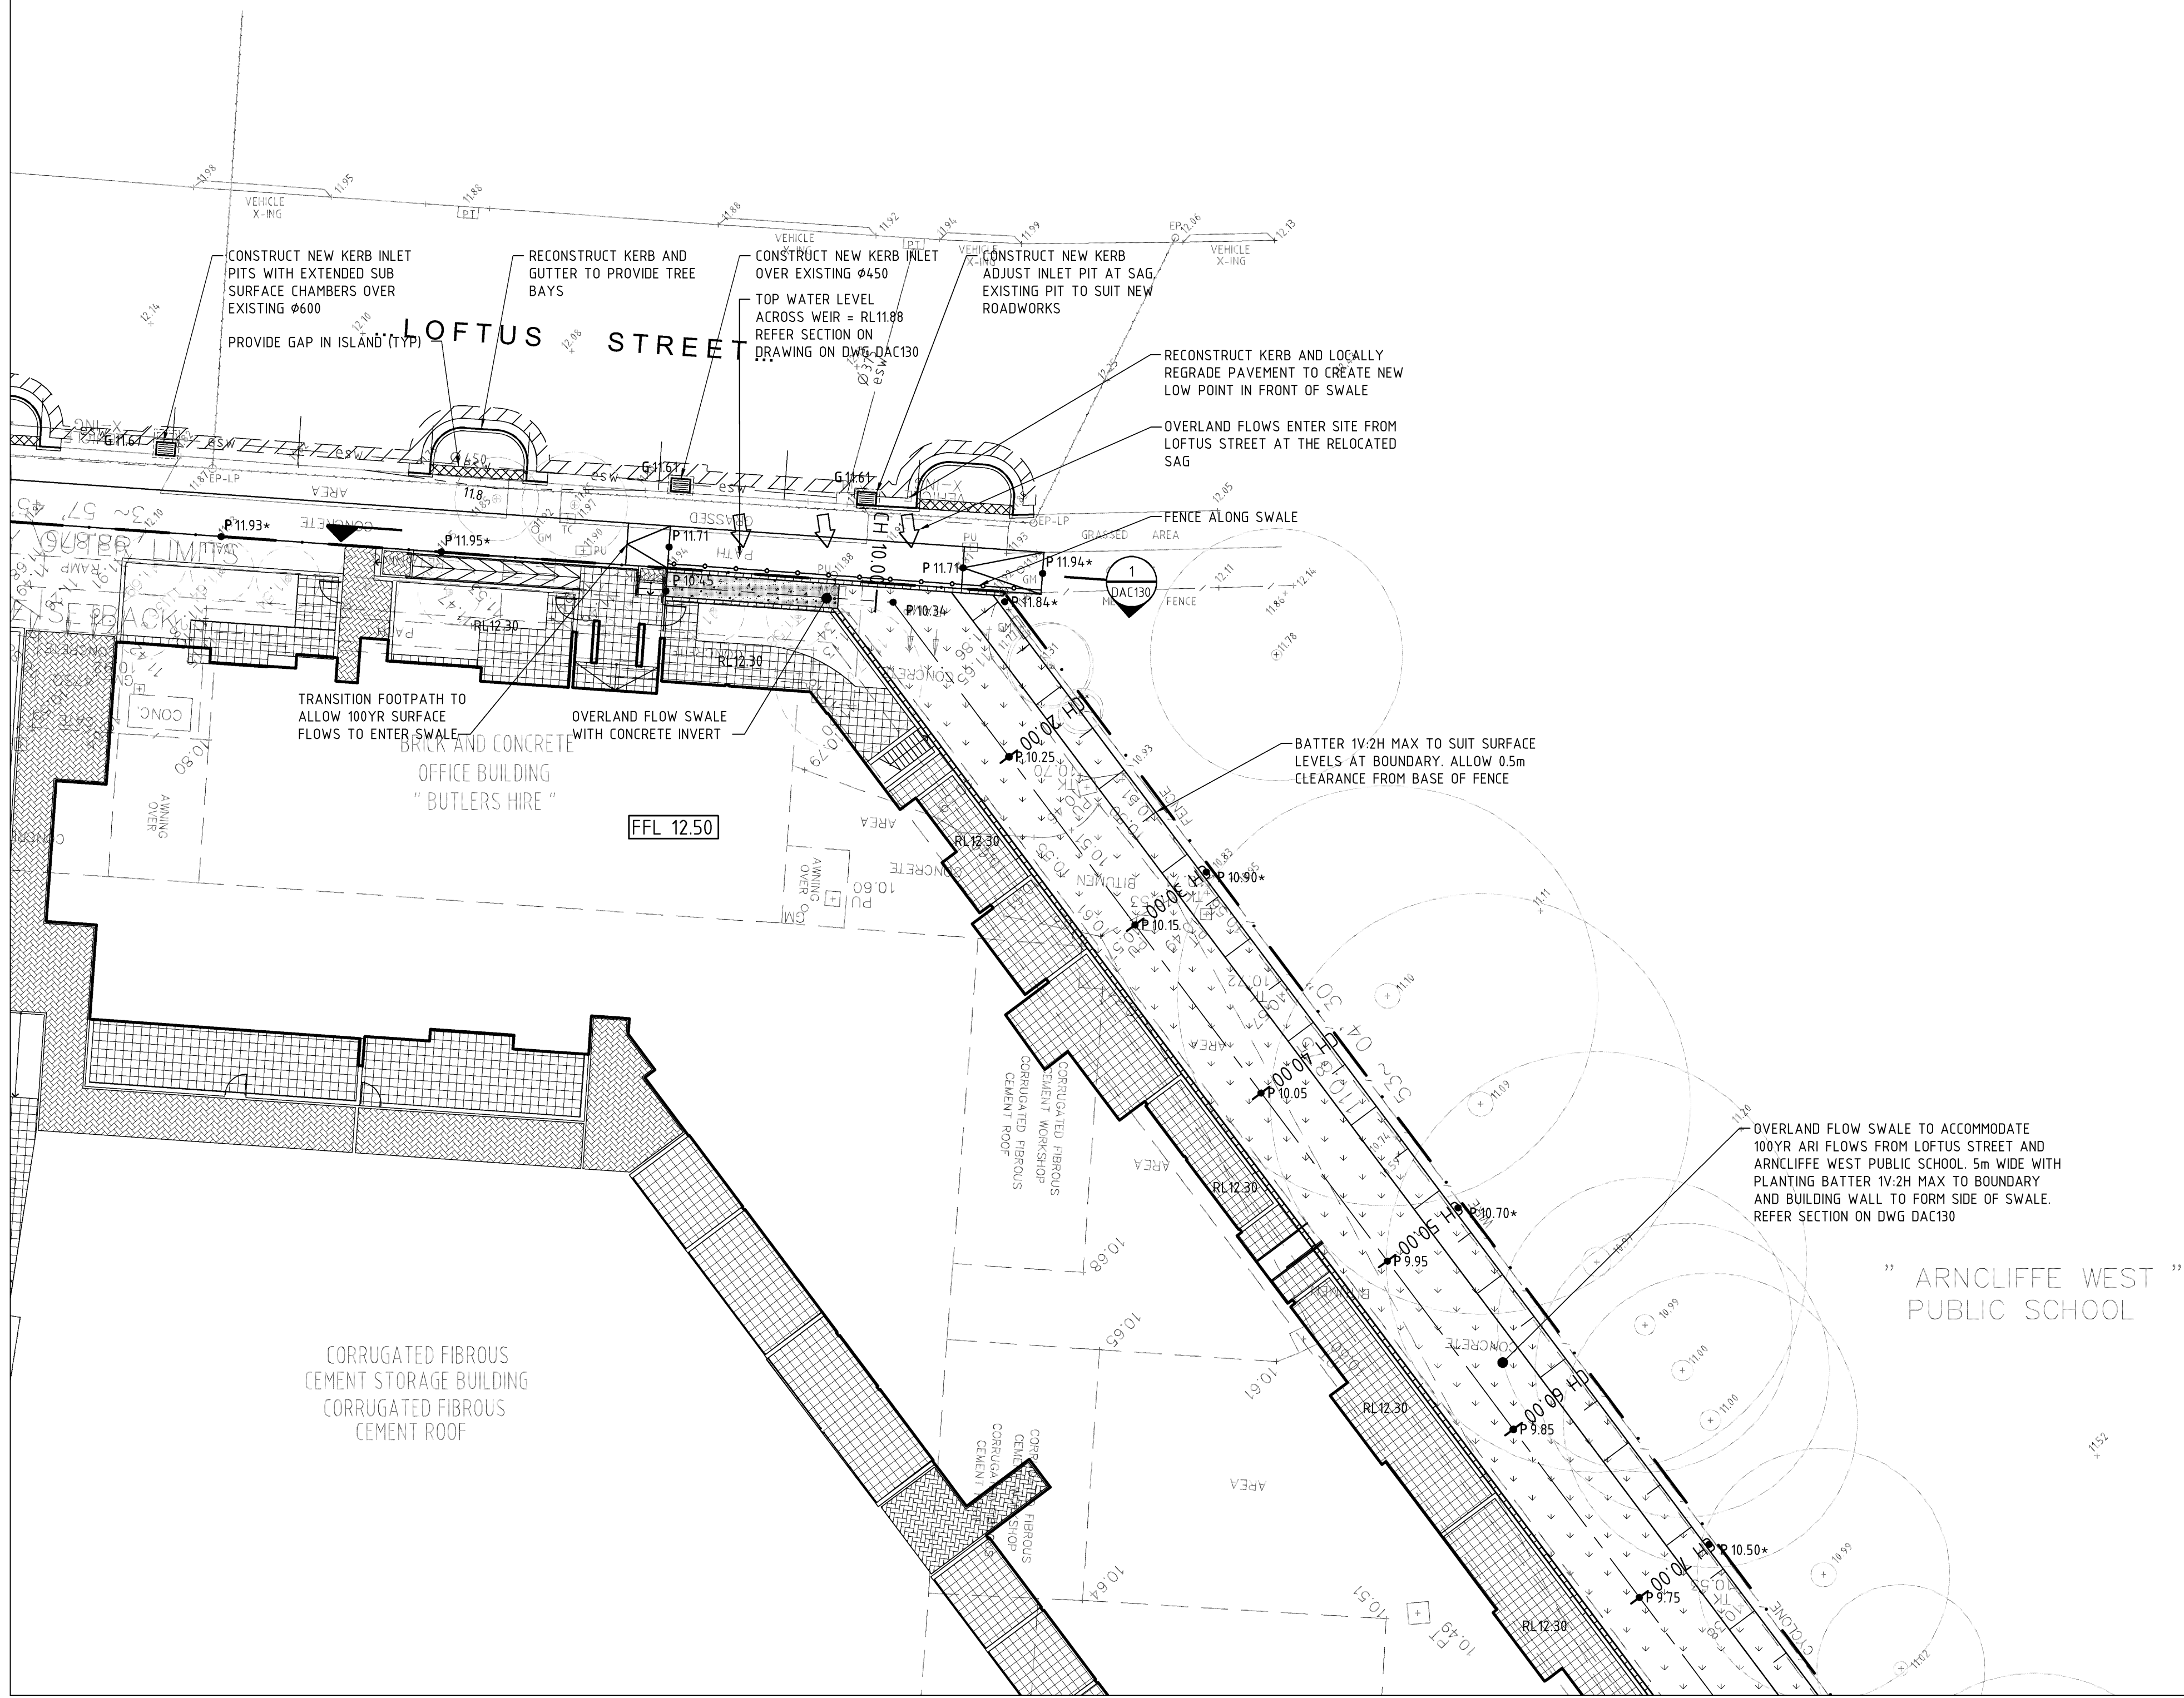

ALL STORMWATER PITS AND PIPES INCLUDING SIZES, ALIGNMENTS, LEVELS, ETC. ARE SUBJECT TO DETAILED DESIGN AND COORDINATION IN CONJUNCTION WITH TWO- DIMENSIONAL FLOODING ANALYSIS AND DRAINS MODELLING.

FOR CONTINUATION REFER DWG C114



PRELIMINARY - NOT FOR CONSTRUCTION

H	CONTOURS AMENDED	08.10.09	DAC	DAC	X	CJA
G	BASE PLAN UPDATED - RE-ISSUED FOR DA	17.09.09	DAC	DAC	X	CJA
F	BASE PLAN UPDATED - RE-ISSUED FOR DA	14.09.09	DAC	DAC		CJA
E	ISSUED FOR DA	11.09.09	DAC	CSR		CJA
D	ISSUED FOR CLIENT REVIEW	02.09.09	AMP	CSR		CJA
C	ISSUED FOR APPROVAL	17.07.09	AMP	CSR		CJA
B	ISSUED FOR DA	11.03.09	DAC	DAC		CJA
A	ISSUED FOR CLIENT APPROVAL	04.03.09	DAC	DAC		GWS
Rev	Amendment / Reason For Issue	Date	Drawing Completed by	Designed & Checked by	Verified by X = Not verified	Issue Authorised (+)

Copyright
This drawing remains the property of Hughes Trueman Pty. Ltd.
It may only be used for the purpose for which it was commissioned & in accordance with the terms of engagement for that commission.
Hughes Trueman denies any liability or responsibility for loss or damage caused by the inappropriate use of this drawing.

* Drawing Status Warning: Unless there is an authorised Hughes Trueman signature at *, this drawing is not authorised for issue.

This Drawing may have been prepared using COLOUR, and may be incomplete if copied to BLACK & WHITE

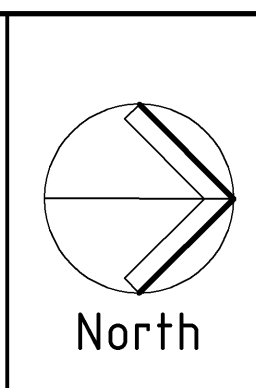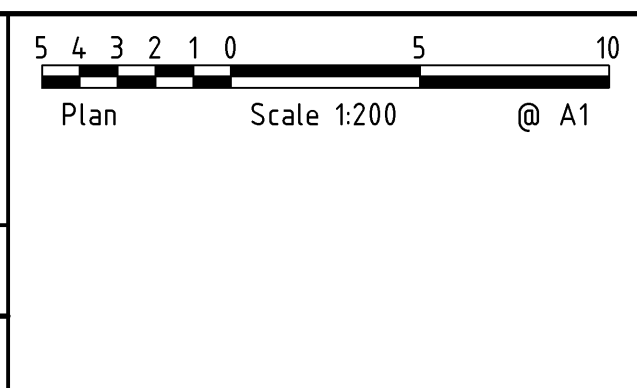

HughesTrueman
Consulting Engineers Planners & Managers

ABN 53 831 529 091
Level 3, 90 Phillip Street, PO Box 163, PARRAMATTA NSW 2150
T +61 2 9891 5044 F +61 2 9891 5386 parramatta@hughestrueman.com.au

Branches:
St Leonards
Parramatta
Canberra
Wagga Wagga

ACEA

Project
PROPOSED RESIDENTIAL DEVELOPMENT
LOFTUS STREET, ARNCLIFFE

Client
MERITON APARTMENTS

Architect/Project Manager
MERITON APARTMENTS

Drawing Title
SITEWORKS PLAN
SHEET 2 OF 4

Drawing No.
08P395 - DA-C111

Rev
H