


300mm A1 SHEET

200mm

100mm

ALL STORMWATER PITS AND PIPES INCLUDING SIZES, ALIGNMENTS, LEVELS, ETC. ARE SUBJECT TO DETAILED DESIGN AND COORDINATION IN CONJUNCTION WITH TWO- DIMENSIONAL FLOODING ANALYSIS AND DRAINS MODELLING.

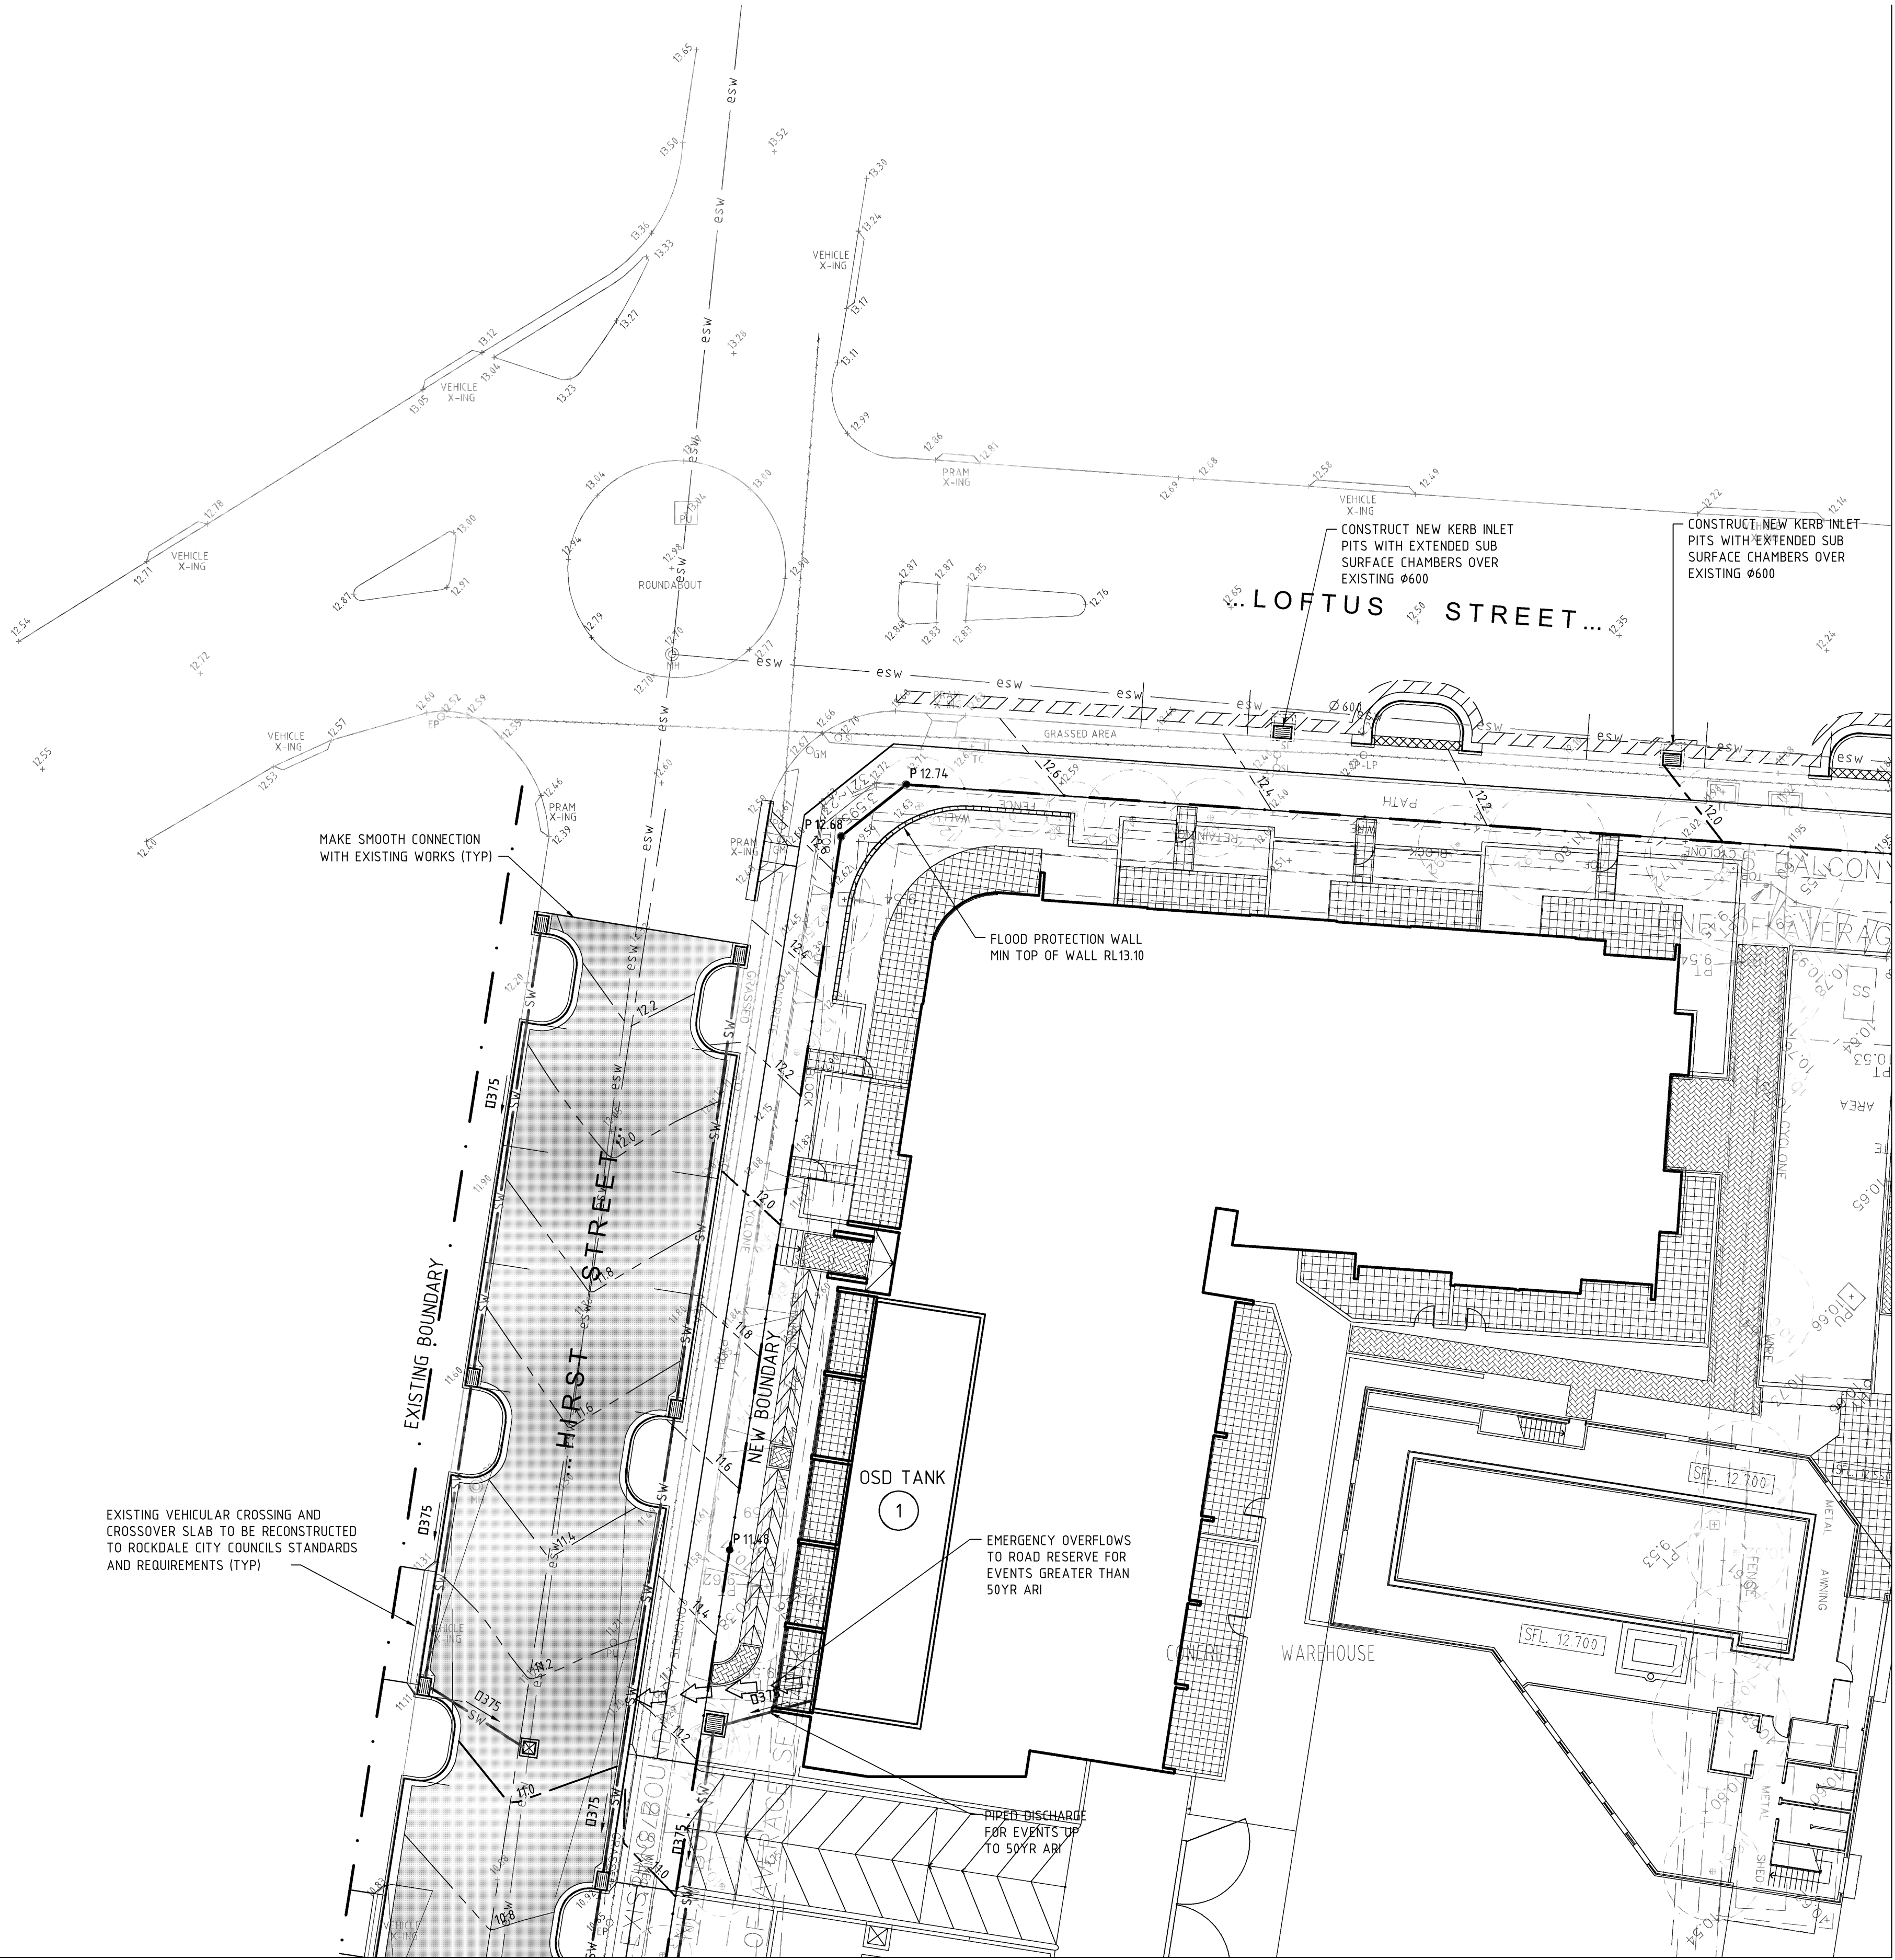

FOR CONTINUATION REFER DWG C113


PRELIMINARY - NOT FOR CONSTRUCTION

G	CONTOURS AND STORMWATER AMENDED	08.10.09	DAC	DAC	X	CJA
F	BASE PLAN UPDATED - RE-ISSUED FOR DA	17.09.09	DAC	DAC	X	CJA
E	BASE PLAN UPDATED - RE-ISSUED FOR DA	14.09.09	DAC	DAC	CJA	CJA
D	ISSUED FOR DA	11.09.09	DAC	CSR		CJA
C	ISSUED FOR CLIENT REVIEW	02.09.09	AMP	CSR		CJA
B	ISSUED FOR DA	11.03.09	DAC	DAC		CJA
A	ISSUED FOR CLIENT APPROVAL	04.03.09	DAC	DAC		GWS
Rev	Amendment / Reason For Issue	Date	Drawing Completed by	Designed & Checked by	Verified by X = Not verified	Issue Authorised (*)

Copyright
This drawing remains the property of Hughes Trueman Pty. Ltd.
It may only be used for the purpose for which it was commissioned &
in accordance with the terms of engagement for that commission.
Hughes Trueman denies any liability or responsibility for loss or
damage caused by the inappropriate use of this drawing.

* Drawing Status Warning: Unless there is an authorised Hughes
Trueman signature at *, this drawing is not authorised for issue.

This Drawing may have been prepared using COLOUR,
and may be incomplete if copied to BLACK & WHITE

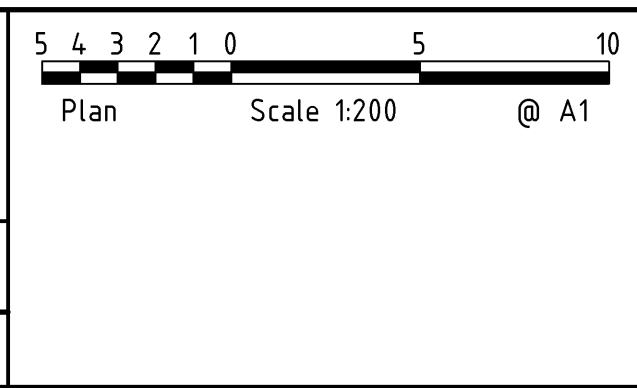

HughesTrueman
Consulting Engineers Planners & Managers

ABN 53 831 529 091
Level 3, 90 Phillip Street, PO Box 163, PARRAMATTA NSW 2150
T +61 2 9891 5044 F +61 2 9891 5386 parramatta@hughestrueman.com.au

Branches
St Leonards
Parramatta
Canberra
Wagga Wagga

ACEA

Project PROPOSED RESIDENTIAL DEVELOPMENT LOFTUS STREET, ARNCLIFFE	Drawing Title SITeworks PLAN SHEET 1 OF 4
Client MERITON APARTMENTS	Drawing No. 08P395 - DA-C110
Architect/Project Manager MERITON APARTMENTS	Rev G

Date: 08-10-09 Time: 4:15pm Plotted by: decatan Filename: P:\Parramatta\1208\08P395\DWG\DA-C110-113.dwg

FOR CONTINUATION REFER DWG C111